









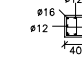
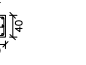
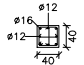

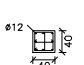

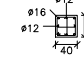
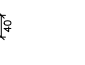
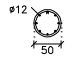


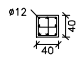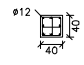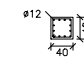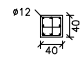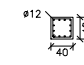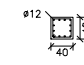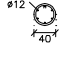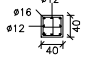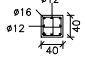


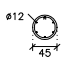
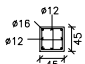
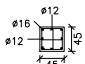
 
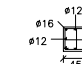
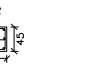
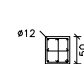
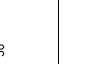




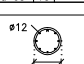

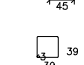

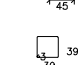
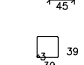
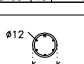
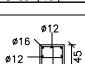
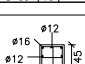
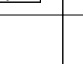
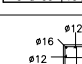
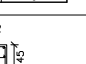
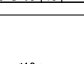
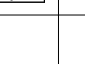
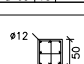
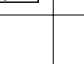
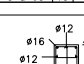
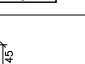
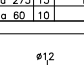
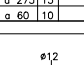
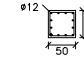
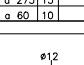
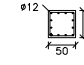
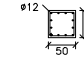
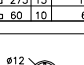
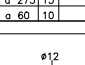
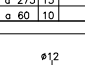
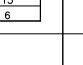
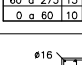
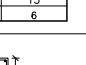
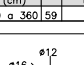
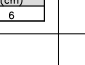
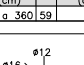
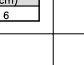
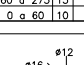
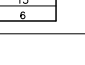


P1	P2=P3=P4=P5=P6=P7=P8=P9 P10=P11=P12=P13=P14=P15	P16	P17	P18=P19=P23=P24=P25=P26 P28	P20	P21	P22	P27	
 <table><tr><td>Arm. Long.: 8ø16</td></tr><tr><td>Estribos: ø6</td></tr><tr><td>Intervalo (cm) N° Separación (cm)</td></tr><tr><td>275 a 360 9 10</td></tr><tr><td>60 a 275 15 15</td></tr><tr><td>0 a 60 10 6</td></tr></table>	Arm. Long.: 8ø16	Estribos: ø6	Intervalo (cm) N° Separación (cm)	275 a 360 9 10	60 a 275 15 15	0 a 60 10 6	 <table><tr><td>Arm. Long.: 4ø16+4ø12</td></tr><tr><td>Estribos: ø6</td></tr><tr><td>Intervalo (cm) N° Separación (cm)</td></tr><tr><td>275 a 360 9 10</td></tr><tr><td>60 a 275 15 15</td></tr><tr><td>0 a 60 10 6</td></tr></table>	Arm. Long.: 4ø16+4ø12	Estribos: ø6	Intervalo (cm) N° Separación (cm)	275 a 360 9 10	60 a 275 15 15	0 a 60 10 6		 <table><tr><td>Arm. Long.: 8ø12</td></tr><tr><td>Estribos: ø6</td></tr><tr><td>Intervalo (cm) N° Separación (cm)</td></tr><tr><td>275 a 360 9 10</td></tr><tr><td>60 a 275 15 15</td></tr><tr><td>0 a 60 10 6</td></tr></table>	Arm. Long.: 8ø12	Estribos: ø6	Intervalo (cm) N° Separación (cm)	275 a 360 9 10	60 a 275 15 15	0 a 60 10 6	 <table><tr><td>Arm. Long.: 4ø16+4ø12</td></tr><tr><td>Estribos: ø6</td></tr><tr><td>Intervalo (cm) N° Separación (cm)</td></tr><tr><td>275 a 360 9 10</td></tr><tr><td>60 a 275 15 15</td></tr><tr><td>0 a 60 10 6</td></tr></table>	Arm. Long.: 4ø16+4ø12	Estribos: ø6	Intervalo (cm) N° Separación (cm)	275 a 360 9 10	60 a 275 15 15	0 a 60 10 6	 <table><tr><td>Arm. Long.: 8ø16</td></tr><tr><td>Estribos: ø6</td></tr><tr><td>Intervalo (cm) N° Separación (cm)</td></tr><tr><td>275 a 360 9 10</td></tr><tr><td>60 a 275 11 20</td></tr><tr><td>0 a 60 10 6</td></tr></table>	Arm. Long.: 8ø16	Estribos: ø6	Intervalo (cm) N° Separación (cm)	275 a 360 9 10	60 a 275 11 20	0 a 60 10 6	 <table><tr><td>Arm. Long.: 4ø16+4ø12</td></tr><tr><td>Estribos: ø6</td></tr><tr><td>Intervalo (cm) N° Separación (cm)</td></tr><tr><td>275 a 360 9 10</td></tr><tr><td>60 a 360 60 5</td></tr><tr><td>0 a 60 10 6</td></tr></table>	Arm. Long.: 4ø16+4ø12	Estribos: ø6	Intervalo (cm) N° Separación (cm)	275 a 360 9 10	60 a 360 60 5	0 a 60 10 6	 <table><tr><td>Arm. Long.: 4ø16+4ø12</td></tr><tr><td>Estribos: ø6</td></tr><tr><td>Intervalo (cm) N° Separación (cm)</td></tr><tr><td>275 a 360 9 10</td></tr><tr><td>60 a 275 15 15</td></tr><tr><td>0 a 60 10 6</td></tr></table>	Arm. Long.: 4ø16+4ø12	Estribos: ø6	Intervalo (cm) N° Separación (cm)	275 a 360 9 10	60 a 275 15 15	0 a 60 10 6	 <table><tr><td>Arm. Long.: 4ø16+4ø12</td></tr><tr><td>Estribos: ø6</td></tr><tr><td>Intervalo (cm) N° Separación (cm)</td></tr><tr><td>275 a 360 9 10</td></tr><tr><td>60 a 275 15 15</td></tr><tr><td>0 a 60 10 6</td></tr></table>	Arm. Long.: 4ø16+4ø12	Estribos: ø6	Intervalo (cm) N° Separación (cm)	275 a 360 9 10	60 a 275 15 15	0 a 60 10 6
Arm. Long.: 8ø16	
Estribos: ø6	
Intervalo (cm) N° Separación (cm)	
275 a 360 9 10	
60 a 275 15 15	
0 a 60 10 6	
Arm. Long.: 4ø16+4ø12	
Estribos: ø6	
Intervalo (cm) N° Separación (cm)	
275 a 360 9 10	
60 a 275 15 15	
0 a 60 10 6	
Arm. Long.: 8ø12	
Estribos: ø6	
Intervalo (cm) N° Separación (cm)	
275 a 360 9 10	
60 a 275 15 15	
0 a 60 10 6	
Arm. Long.: 4ø16+4ø12	
Estribos: ø6	
Intervalo (cm) N° Separación (cm)	
275 a 360 9 10	
60 a 275 15 15	
0 a 60 10 6	
Arm. Long.: 8ø16	
Estribos: ø6	
Intervalo (cm) N° Separación (cm)	
275 a 360 9 10	
60 a 275 11 20	
0 a 60 10 6	
Arm. Long.: 4ø16+4ø12	
Estribos: ø6	
Intervalo (cm) N° Separación (cm)	
275 a 360 9 10	
60 a 360 60 5	
0 a 60 10 6	
Arm. Long.: 4ø16+4ø12	
Estribos: ø6	
Intervalo (cm) N° Separación (cm)	
275 a 360 9 10	
60 a 275 15 15	
0 a 60 10 6	
Arm. Long.: 4ø16+4ø12	
Estribos: ø6	
Intervalo (cm) N° Separación (cm)	
275 a 360 9 10	
60 a 275 15 15	
0 a 60 10 6	

P1	P2=P3=P4=P5=P6=P7=P8=P9 P10=P11=P12=P13=P14=P15	P16	P17	P18=P19=P23=P24=P25=P26 P28	P20	P21	P22	P27	
   <table><tr><th colspan="3">Arm. Long.: 8ø12</th></tr><tr><th>Intervalo (cm)</th><th>Nº</th><th>Separación (cm)</th></tr><tr><td>275 a 360</td><td>9</td><td>10</td></tr><tr><td>60 a 275</td><td>15</td><td>15</td></tr><tr><td>0 a 60</td><td>10</td><td>6</td></tr></table>	Arm. Long.: 8ø12			Intervalo (cm)	Nº	Separación (cm)	275 a 360	9	10	60 a 275	15	15	0 a 60	10	6	  <table><tr><th colspan="3">Arm. Long.: 8ø12</th></tr><tr><th>Intervalo (cm)</th><th>Nº</th><th>Separación (cm)</th></tr><tr><td>275 a 360</td><td>9</td><td>10</td></tr><tr><td>60 a 275</td><td>15</td><td>15</td></tr><tr><td>0 a 60</td><td>10</td><td>6</td></tr></table>	Arm. Long.: 8ø12			Intervalo (cm)	Nº	Separación (cm)	275 a 360	9	10	60 a 275	15	15	0 a 60	10	6	 <table><tr><th colspan="3">Arm. Long.: 12ø12</th></tr><tr><th>Intervalo (cm)</th><th>Nº</th><th>Separación (cm)</th></tr><tr><td>1080 a 1440</td><td>24</td><td>15</td></tr></table>	Arm. Long.: 12ø12			Intervalo (cm)	Nº	Separación (cm)	1080 a 1440	24	15	  <table><tr><th colspan="3">Arm. Long.: 6ø12</th></tr><tr><th>Intervalo (cm)</th><th>Nº</th><th>Separación (cm)</th></tr><tr><td>275 a 360</td><td>9</td><td>10</td></tr><tr><td>60 a 275</td><td>15</td><td>15</td></tr><tr><td>0 a 60</td><td>10</td><td>6</td></tr></table>	Arm. Long.: 6ø12			Intervalo (cm)	Nº	Separación (cm)	275 a 360	9	10	60 a 275	15	15	0 a 60	10	6	  <table><tr><th colspan="3">Arm. Long.: 4ø16+4ø12</th></tr><tr><th>Intervalo (cm)</th><th>Nº</th><th>Separación (cm)</th></tr><tr><td>275 a 360</td><td>9</td><td>10</td></tr><tr><td>60 a 275</td><td>15</td><td>15</td></tr><tr><td>0 a 60</td><td>10</td><td>6</td></tr></table>	Arm. Long.: 4ø16+4ø12			Intervalo (cm)	Nº	Separación (cm)	275 a 360	9	10	60 a 275	15	15	0 a 60	10	6	  <table><tr><th colspan="3">Arm. Long.: 4ø16+4ø12</th></tr><tr><th>Intervalo (cm)</th><th>Nº</th><th>Separación (cm)</th></tr><tr><td>275 a 360</td><td>9</td><td>10</td></tr><tr><td>60 a 275</td><td>15</td><td>15</td></tr><tr><td>0 a 60</td><td>10</td><td>6</td></tr></table>	Arm. Long.: 4ø16+4ø12			Intervalo (cm)	Nº	Separación (cm)	275 a 360	9	10	60 a 275	15	15	0 a 60	10	6	  <table><tr><th colspan="3">Arm. Long.: 4ø16+4ø12</th></tr><tr><th>Intervalo (cm)</th><th>Nº</th><th>Separación (cm)</th></tr><tr><td>275 a 360</td><td>9</td><td>10</td></tr><tr><td>60 a 360</td><td>37</td><td>8</td></tr><tr><td>0 a 60</td><td>10</td><td>6</td></tr></table>	Arm. Long.: 4ø16+4ø12			Intervalo (cm)	Nº	Separación (cm)	275 a 360	9	10	60 a 360	37	8	0 a 60	10	6	  <table><tr><th colspan="3">Arm. Long.: 8ø12</th></tr><tr><th>Intervalo (cm)</th><th>Nº</th><th>Separación (cm)</th></tr><tr><td>60 a 360</td><td>37</td><td>8</td></tr><tr><td>0 a 60</td><td>10</td><td>6</td></tr></table>	Arm. Long.: 8ø12			Intervalo (cm)	Nº	Separación (cm)	60 a 360	37	8	0 a 60	10	6	  <table><tr><th colspan="3">Arm. Long.: 4ø16+4ø12</th></tr><tr><th>Intervalo (cm)</th><th>Nº</th><th>Separación (cm)</th></tr><tr><td>275 a 360</td><td>9</td><td>10</td></tr><tr><td>60 a 275</td><td>15</td><td>15</td></tr><tr><td>0 a 60</td><td>10</td><td>6</td></tr></table>	Arm. Long.: 4ø16+4ø12			Intervalo (cm)	Nº	Separación (cm)	275 a 360	9	10	60 a 275	15	15	0 a 60	10	6			
Arm. Long.: 8ø12	
Intervalo (cm)	Nº	Separación (cm)	
275 a 360	9	10	
60 a 275	15	15	
0 a 60	10	6	
Arm. Long.: 8ø12	
Intervalo (cm)	Nº	Separación (cm)	
275 a 360	9	10	
60 a 275	15	15	
0 a 60	10	6	
Arm. Long.: 12ø12	
Intervalo (cm)	Nº	Separación (cm)	
1080 a 1440	24	15	
Arm. Long.: 6ø12	
Intervalo (cm)	Nº	Separación (cm)	
275 a 360	9	10	
60 a 275	15	15	
0 a 60	10	6	
Arm. Long.: 4ø16+4ø12	
Intervalo (cm)	Nº	Separación (cm)	
275 a 360	9	10	
60 a 275	15	15	
0 a 60	10	6	
Arm. Long.: 4ø16+4ø12	
Intervalo (cm)	Nº	Separación (cm)	
275 a 360	9	10	
60 a 275	15	15	
0 a 60	10	6	
Arm. Long.: 4ø16+4ø12	
Intervalo (cm)	Nº	Separación (cm)	
275 a 360	9	10	
60 a 360	37	8	
0 a 60	10	6	
Arm. Long.: 8ø12	
Intervalo (cm)	Nº	Separación (cm)	
60 a 360	37	8	
0 a 60	10	6	
Arm. Long.: 4ø16+4ø12	
Intervalo (cm)	Nº	Separación (cm)	
275 a 360	9	10	
60 a 275	15	15	
0 a 60	10	6	
   <table><tr><th colspan="3">Arm. Long.: 8ø12</th></tr><tr><th>Intervalo (cm)</th><th>Nº</th><th>Separación (cm)</th></tr><tr><td>275 a 360</td><td>9</td><td>10</td></tr><tr><td>60 a 275</td><td>15</td><td>15</td></tr><tr><td>0 a 60</td><td>10</td><td>6</td></tr></table>	Arm. Long.: 8ø12			Intervalo (cm)	Nº	Separación (cm)	275 a 360	9	10	60 a 275	15	15	0 a 60	10	6	  <table><tr><th colspan="3">Arm. Long.: 8ø12</th></tr><tr><th>Intervalo (cm)</th><th>Nº</th><th>Separación (cm)</th></tr><tr><td>275 a 360</td><td>9</td><td>10</td></tr><tr><td>60 a 275</td><td>15</td><td>15</td></tr><tr><td>0 a 60</td><td>10</td><td>6</td></tr></table>	Arm. Long.: 8ø12			Intervalo (cm)	Nº	Separación (cm)	275 a 360	9	10	60 a 275	15	15	0 a 60	10	6	 <table><tr><th colspan="3">Arm. Long.: 12ø12</th></tr><tr><th>Intervalo (cm)</th><th>Nº</th><th>Separación (cm)</th></tr><tr><td>720 a 1080</td><td>24</td><td>15</td></tr><tr><td>360 a 720</td><td>24</td><td>15</td></tr></table>	Arm. Long.: 12ø12			Intervalo (cm)	Nº	Separación (cm)	720 a 1080	24	15	360 a 720	24	15	  <table><tr><th colspan="3">Arm. Long.: 6ø12</th></tr><tr><th>Intervalo (cm)</th><th>Nº</th><th>Separación (cm)</th></tr><tr><td>275 a 360</td><td>9</td><td>10</td></tr><tr><td>60 a 275</td><td>15</td><td>15</td></tr><tr><td>0 a 60</td><td>10</td><td>6</td></tr></table>	Arm. Long.: 6ø12			Intervalo (cm)	Nº	Separación (cm)	275 a 360	9	10	60 a 275	15	15	0 a 60	10	6	  <table><tr><th colspan="3">Arm. Long.: 4ø16+4ø12</th></tr><tr><th>Intervalo (cm)</th><th>Nº</th><th>Separación (cm)</th></tr><tr><td>275 a 360</td><td>9</td><td>10</td></tr><tr><td>60 a 275</td><td>15</td><td>15</td></tr><tr><td>0 a 60</td><td>10</td><td>6</td></tr></table>	Arm. Long.: 4ø16+4ø12			Intervalo (cm)	Nº	Separación (cm)	275 a 360	9	10	60 a 275	15	15	0 a 60	10	6	  <table><tr><th colspan="3">Arm. Long.: 4ø16+4ø12</th></tr><tr><th>Intervalo (cm)</th><th>Nº</th><th>Separación (cm)</th></tr><tr><td>275 a 360</td><td>9</td><td>10</td></tr><tr><td>60 a 275</td><td>15</td><td>15</td></tr><tr><td>0 a 60</td><td>10</td><td>6</td></tr></table>	Arm. Long.: 4ø16+4ø12			Intervalo (cm)	Nº	Separación (cm)	275 a 360	9	10	60 a 275	15	15	0 a 60	10	6	  <table><tr><th colspan="3">Arm. Long.: 8ø12</th></tr><tr><th>Intervalo (cm)</th><th>Nº</th><th>Separación (cm)</th></tr><tr><td>60 a 360</td><td>60</td><td>5</td></tr><tr><td>0 a 60</td><td>10</td><td>6</td></tr></table>	Arm. Long.: 8ø12			Intervalo (cm)	Nº	Separación (cm)	60 a 360	60	5	0 a 60	10	6	  <table><tr><th colspan="3">Arm. Long.: 8ø12</th></tr><tr><th>Intervalo (cm)</th><th>Nº</th><th>Separación (cm)</th></tr><tr><td>60 a 360</td><td>60</td><td>5</td></tr><tr><td>0 a 60</td><td>10</td><td>6</td></tr></table>	Arm. Long.: 8ø12			Intervalo (cm)	Nº	Separación (cm)	60 a 360	60	5	0 a 60	10	6	  <table><tr><th colspan="3">Arm. Long.: 4ø16+4ø12</th></tr><tr><th>Intervalo (cm)</th><th>Nº</th><th>Separación (cm)</th></tr><tr><td>275 a 360</td><td>9</td><td>10</td></tr><tr><td>60 a 275</td><td>15</td><td>15</td></tr><tr><td>0 a 60</td><td>10</td><td>6</td></tr></table>	Arm. Long.: 4ø16+4ø12			Intervalo (cm)	Nº	Separación (cm)	275 a 360	9	10	60 a 275	15	15	0 a 60	10	6			
Arm. Long.: 8ø12	
Intervalo (cm)	Nº	Separación (cm)	
275 a 360	9	10	
60 a 275	15	15	
0 a 60	10	6	
Arm. Long.: 8ø12	
Intervalo (cm)	Nº	Separación (cm)	
275 a 360	9	10	
60 a 275	15	15	
0 a 60	10	6	
Arm. Long.: 12ø12	
Intervalo (cm)	Nº	Separación (cm)	
720 a 1080	24	15	
360 a 720	24	15	
Arm. Long.: 6ø12	
Intervalo (cm)	Nº	Separación (cm)	
275 a 360	9	10	
60 a 275	15	15	
0 a 60	10	6	
Arm. Long.: 4ø16+4ø12	
Intervalo (cm)	Nº	Separación (cm)	
275 a 360	9	10	
60 a 275	15	15	
0 a 60	10	6	
Arm. Long.: 4ø16+4ø12	
Intervalo (cm)	Nº	Separación (cm)	
275 a 360	9	10	
60 a 275	15	15	
0 a 60	10	6	
Arm. Long.: 8ø12	
Intervalo (cm)	Nº	Separación (cm)	
60 a 360	60	5	
0 a 60	10	6	
Arm. Long.: 8ø12	
Intervalo (cm)	Nº	Separación (cm)	
60 a 360	60	5	
0 a 60	10	6	
Arm. Long.: 4ø16+4ø12	
Intervalo (cm)	Nº	Separación (cm)	
275 a 360	9	10	
60 a 275	15	15	
0 a 60	10	6	
   <table><tr><th colspan="3">Arm. Long.: 8ø12</th></tr><tr><th>Intervalo (cm)</th><th>Nº</th><th>Separación (cm)</th></tr><tr><td>275 a 360</td><td>9</td><td>10</td></tr><tr><td>60 a 275</td><td>15</td><td>15</td></tr><tr><td>0 a 60</td><td>10</td><td>6</td></tr></table>	Arm. Long.: 8ø12			Intervalo (cm)	Nº	Separación (cm)	275 a 360	9	10	60 a 275	15	15	0 a 60	10	6	  <table><tr><th colspan="3">Arm. Long.: 8ø12</th></tr><tr><th>Intervalo (cm)</th><th>Nº</th><th>Separación (cm)</th></tr><tr><td>275 a 360</td><td>9</td><td>10</td></tr><tr><td>60 a 275</td><td>15</td><td>15</td></tr><tr><td>0 a 60</td><td>10</td><td>6</td></tr></table>	Arm. Long.: 8ø12			Intervalo (cm)	Nº	Separación (cm)	275 a 360	9	10	60 a 275	15	15	0 a 60	10	6	 <table><tr><th colspan="3">Arm. Long.: 12ø12</th></tr><tr><th>Intervalo (cm)</th><th>Nº</th><th>Separación (cm)</th></tr><tr><td>720 a 1080</td><td>24</td><td>15</td></tr><tr><td>360 a 720</td><td>24</td><td>15</td></tr></table>	Arm. Long.: 12ø12			Intervalo (cm)	Nº	Separación (cm)	720 a 1080	24	15	360 a 720	24	15	  <table><tr><th colspan="3">Arm. Long.: 6ø12</th></tr><tr><th>Intervalo (cm)</th><th>Nº</th><th>Separación (cm)</th></tr><tr><td>275 a 360</td><td>9</td><td>10</td></tr><tr><td>60 a 275</td><td>15</td><td>15</td></tr><tr><td>0 a 60</td><td>10</td><td>6</td></tr></table>	Arm. Long.: 6ø12			Intervalo (cm)	Nº	Separación (cm)	275 a 360	9	10	60 a 275	15	15	0 a 60	10	6	  <table><tr><th colspan="3">Arm. Long.: 4ø16+4ø12</th></tr><tr><th>Intervalo (cm)</th><th>Nº</th><th>Separación (cm)</th></tr><tr><td>275 a 360</td><td>9</td><td>10</td></tr><tr><td>60 a 275</td><td>15</td><td>15</td></tr><tr><td>0 a 60</td><td>10</td><td>6</td></tr></table>	Arm. Long.: 4ø16+4ø12			Intervalo (cm)	Nº	Separación (cm)	275 a 360	9	10	60 a 275	15	15	0 a 60	10	6	  <table><tr><th colspan="3">Arm. Long.: 4ø16+4ø12</th></tr><tr><th>Intervalo (cm)</th><th>Nº</th><th>Separación (cm)</th></tr><tr><td>275 a 360</td><td>9</td><td>10</td></tr><tr><td>60 a 275</td><td>15</td><td>15</td></tr><tr><td>0 a 60</td><td>10</td><td>6</td></tr></table>	Arm. Long.: 4ø16+4ø12			Intervalo (cm)	Nº	Separación (cm)	275 a 360	9	10	60 a 275	15	15	0 a 60	10	6	  <table><tr><th colspan="3">Arm. Long.: 8ø12</th></tr><tr><th>Intervalo (cm)</th><th>Nº</th><th>Separación (cm)</th></tr><tr><td>0 a 360</td><td>59</td><td>6</td></tr></table>	Arm. Long.: 8ø12			Intervalo (cm)	Nº	Separación (cm)	0 a 360	59	6	  <table><tr><th colspan="3">Arm. Long.: 8ø12</th></tr><tr><th>Intervalo (cm)</th><th>Nº</th><th>Separación (cm)</th></tr><tr><td>0 a 360</td><td>59</td><td>6</td></tr></table>	Arm. Long.: 8ø12			Intervalo (cm)	Nº	Separación (cm)	0 a 360	59	6	  <table><tr><th colspan="3">Arm. Long.: 4ø16+4ø12</th></tr><tr><th>Intervalo (cm)</th><th>Nº</th><th>Separación (cm)</th></tr><tr><td>275 a 360</td><td>9</td><td>10</td></tr><tr><td>60 a 275</td><td>15</td><td>15</td></tr><tr><td>0 a 60</td><td>10</td><td>6</td></tr></table>	Arm. Long.: 4ø16+4ø12			Intervalo (cm)	Nº	Separación (cm)	275 a 360	9	10	60 a 275	15	15	0 a 60	10	6									
Arm. Long.: 8ø12	
Intervalo (cm)	Nº	Separación (cm)	
275 a 360	9	10	
60 a 275	15	15	
0 a 60	10	6	
Arm. Long.: 8ø12	
Intervalo (cm)	Nº	Separación (cm)	
275 a 360	9	10	
60 a 275	15	15	
0 a 60	10	6	
Arm. Long.: 12ø12	
Intervalo (cm)	Nº	Separación (cm)	
720 a 1080	24	15	
360 a 720	24	15	
Arm. Long.: 6ø12	
Intervalo (cm)	Nº	Separación (cm)	
275 a 360	9	10	
60 a 275	15	15	
0 a 60	10	6	
Arm. Long.: 4ø16+4ø12	
Intervalo (cm)	Nº	Separación (cm)	
275 a 360	9	10	
60 a 275	15	15	
0 a 60	10	6	
Arm. Long.: 4ø16+4ø12	
Intervalo (cm)	Nº	Separación (cm)	
275 a 360	9	10	
60 a 275	15	15	
0 a 60	10	6	
Arm. Long.: 8ø12	
Intervalo (cm)	Nº	Separación (cm)	
0 a 360	59	6	
Arm. Long.: 8ø12	
Intervalo (cm)	Nº	Separación (cm)	
0 a 360	59	6	
Arm. Long.: 4ø16+4ø12	
Intervalo (cm)	Nº	Separación (cm)	
275 a 360	9	10	
60 a 275	15	15	
0 a 60	10	6	
   <table><tr><th colspan="3">Arm. Long.: 4ø16+4ø12</th></tr><tr><th>Intervalo (cm)</th><th>Nº</th><th>Separación (cm)</th></tr><tr><td>275 a 360</td><td>9</td><td>10</td></tr><tr><td>60 a 275</td><td>15</td><td>15</td></tr><tr><td>0 a 60</td><td>10</td><td>6</td></tr></table>	Arm. Long.: 4ø16+4ø12			Intervalo (cm)	Nº	Separación (cm)	275 a 360	9	10	60 a 275	15	15	0 a 60	10	6	  <table><tr><th colspan="3">Arm. Long.: 4ø16+4ø12</th></tr><tr><th>Intervalo (cm)</th><th>Nº</th><th>Separación (cm)</th></tr><tr><td>275 a 360</td><td>9</td><td>10</td></tr><tr><td>60 a 275</td><td>15</td><td>15</td></tr><tr><td>0 a 60</td><td>10</td><td>6</td></tr></table>	Arm. Long.: 4ø16+4ø12			Intervalo (cm)	Nº	Separación (cm)	275 a 360	9	10	60 a 275	15	15	0 a 60	10	6	 <table><tr><th colspan="3">Arm. Long.: 12ø12</th></tr><tr><th>Intervalo (cm)</th><th>Nº</th><th>Separación (cm)</th></tr><tr><td>0 a 360</td><td>24</td><td>15</td></tr></table>	Arm. Long.: 12ø12			Intervalo (cm)	Nº	Separación (cm)	0 a 360	24	15	  <table><tr><th colspan="3">Arm. Long.: 8ø12</th></tr><tr><th>Intervalo (cm)</th><th>Nº</th><th>Separación (cm)</th></tr><tr><td>275 a 360</td><td>9</td><td>10</td></tr><tr><td>60 a 275</td><td>15</td><td>15</td></tr><tr><td>0 a 60</td><td>10</td><td>6</td></tr></table>	Arm. Long.: 8ø12			Intervalo (cm)	Nº	Separación (cm)	275 a 360	9	10	60 a 275	15	15	0 a 60	10	6	  <table><tr><th colspan="3">Arm. Long.: 4ø16+4ø12</th></tr><tr><th>Intervalo (cm)</th><th>Nº</th><th>Separación (cm)</th></tr><tr><td>275 a 360</td><td>9</td><td>10</td></tr><tr><td>60 a 275</td><td>15</td><td>15</td></tr><tr><td>0 a 60</td><td>10</td><td>6</td></tr></table>	Arm. Long.: 4ø16+4ø12			Intervalo (cm)	Nº	Separación (cm)	275 a 360	9	10	60 a 275	15	15	0 a 60	10	6	  <table><tr><th colspan="3">Arm. Long.: 8ø16</th></tr><tr><th>Intervalo (cm)</th><th>Nº</th><th>Separación (cm)</th></tr><tr><td>275 a 360</td><td>9</td><td>10</td></tr><tr><td>60 a 275</td><td>15</td><td>15</td></tr><tr><td>0 a 60</td><td>10</td><td>6</td></tr></table>	Arm. Long.: 8ø16			Intervalo (cm)	Nº	Separación (cm)	275 a 360	9	10	60 a 275	15	15	0 a 60	10	6	  <table><tr><th colspan="3">Arm. Long.: 4ø16+4ø12</th></tr><tr><th>Intervalo (cm)</th><th>Nº</th><th>Separación (cm)</th></tr><tr><td>275 a 360</td><td>9</td><td>10</td></tr><tr><td>60 a 275</td><td>15</td><td>15</td></tr><tr><td>0 a 60</td><td>10</td><td>6</td></tr></table>	Arm. Long.: 4ø16+4ø12			Intervalo (cm)	Nº	Separación (cm)	275 a 360	9	10	60 a 275	15	15	0 a 60	10	6	  <table><tr><th colspan="3">Arm. Long.: 4ø16+4ø12</th></tr><tr><th>Intervalo (cm)</th><th>Nº</th><th>Separación (cm)</th></tr><tr><td>275 a 360</td><td>9</td><td>10</td></tr><tr><td>60 a 275</td><td>15</td><td>15</td></tr><tr><td>0 a 60</td><td>10</td><td>6</td></tr></table>	Arm. Long.: 4ø16+4ø12			Intervalo (cm)	Nº	Separación (cm)	275 a 360	9	10	60 a 275	15	15	0 a 60	10	6	  <table><tr><th colspan="3">Arm. Long.: 4ø16+4ø12</th></tr><tr><th>Intervalo (cm)</th><th>Nº</th><th>Separación (cm)</th></tr><tr><td>275 a 360</td><td>9</td><td>10</td></tr><tr><td>60 a 275</td><td>15</td><td>15</td></tr><tr><td>0 a 60</td><td>10</td><td>6</td></tr></table>	Arm. Long.: 4ø16+4ø12			Intervalo (cm)	Nº	Separación (cm)	275 a 360	9	10	60 a 275	15	15	0 a 60	10	6
Arm. Long.: 4ø16+4ø12	
Intervalo (cm)	Nº	Separación (cm)	
275 a 360	9	10	
60 a 275	15	15	
0 a 60	10	6	
Arm. Long.: 4ø16+4ø12	
Intervalo (cm)	Nº	Separación (cm)	
275 a 360	9	10	
60 a 275	15	15	
0 a 60	10	6	
Arm. Long.: 12ø12	
Intervalo (cm)	Nº	Separación (cm)	
0 a 360	24	15	
Arm. Long.: 8ø12	
Intervalo (cm)	Nº	Separación (cm)	
275 a 360	9	10	
60 a 275	15	15	
0 a 60	10	6	
Arm. Long.: 4ø16+4ø12	
Intervalo (cm)	Nº	Separación (cm)	
275 a 360	9	10	
60 a 275	15	15	
0 a 60	10	6	
Arm. Long.: 8ø16	
Intervalo (cm)	Nº	Separación (cm)	
275 a 360	9	10	
60 a 275	15	15	
0 a 60	10	6	
Arm. Long.: 4ø16+4ø12	
Intervalo (cm)	Nº	Separación (cm)	
275 a 360	9	10	
60 a 275	15	15	
0 a 60	10	6	
Arm. Long.: 4ø16+4ø12	
Intervalo (cm)	Nº	Separación (cm)	
275 a 360	9	10	
60 a 275	15	15	
0 a 60	10	6	
Arm. Long.: 4ø16+4ø12	
Intervalo (cm)	Nº	Separación (cm)	
275 a 360	9	10	
60 a 275	15	15	
0 a 60	10	6	


P. cubierta +32.30

P. séptima +28.70






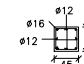

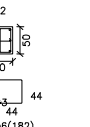
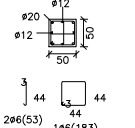
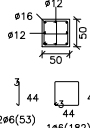
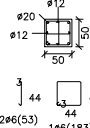
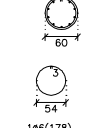
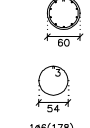
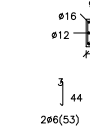

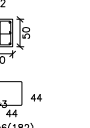
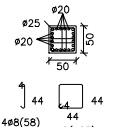
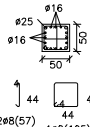
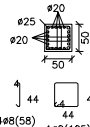
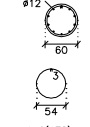
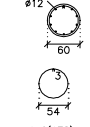



















P. sexta +25.10

P. quinta +21.50

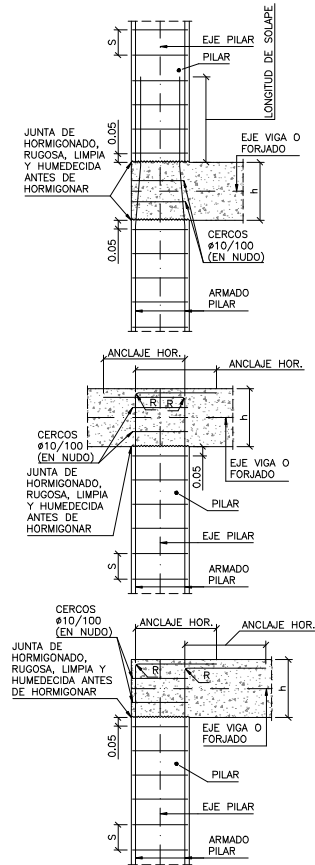P. cuarta +17.90

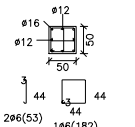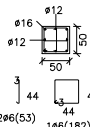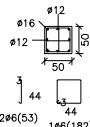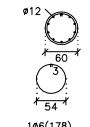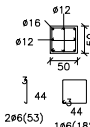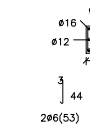

**ESQUEMA DE ARMADO DE PILARES**

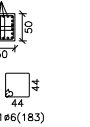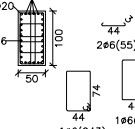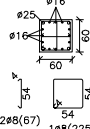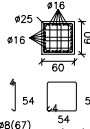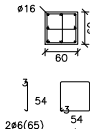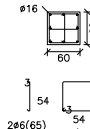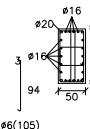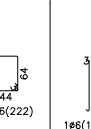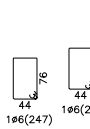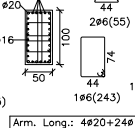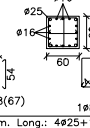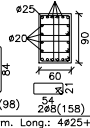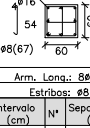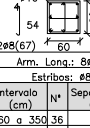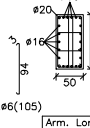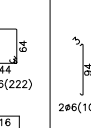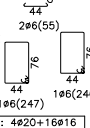P29	P30	P31	P32	P33=P46	P34	P35	P36	
 <p>2ø6(53) 1ø6(182)</p> <table><tr><th colspan="3">Arm. Long.: 4ø16+4ø12</th></tr><tr><th colspan="3">Estribos: ø6</th></tr><tr><th>Intervalo (cm)</th><th>Nº</th><th>Separación (cm)</th></tr><tr><td>275 a 360</td><td>9</td><td>10</td></tr><tr><td>60 a 275</td><td>15</td><td>15</td></tr><tr><td>0 a 60</td><td>10</td><td>6</td></tr></table>	Arm. Long.: 4ø16+4ø12			Estribos: ø6			Intervalo (cm)	Nº	Separación (cm)	275 a 360	9	10	60 a 275	15	15	0 a 60	10	6	 <p>2ø6(53) 1ø6(182)</p> <table><tr><th colspan="3">Arm. Long.: 4ø16+4ø12</th></tr><tr><th colspan="3">Estribos: ø6</th></tr><tr><th>Intervalo (cm)</th><th>Nº</th><th>Separación (cm)</th></tr><tr><td>275 a 360</td><td>9</td><td>10</td></tr><tr><td>60 a 275</td><td>15</td><td>15</td></tr><tr><td>0 a 60</td><td>10</td><td>6</td></tr></table>	Arm. Long.: 4ø16+4ø12			Estribos: ø6			Intervalo (cm)	Nº	Separación (cm)	275 a 360	9	10	60 a 275	15	15	0 a 60	10	6	 <p>2ø6(53) 1ø6(182)</p> <table><tr><th colspan="3">Arm. Long.: 4ø16+4ø12</th></tr><tr><th colspan="3">Estribos: ø6</th></tr><tr><th>Intervalo (cm)</th><th>Nº</th><th>Separación (cm)</th></tr><tr><td>275 a 360</td><td>9</td><td>10</td></tr><tr><td>60 a 275</td><td>15</td><td>15</td></tr><tr><td>0 a 60</td><td>10</td><td>6</td></tr></table>	Arm. Long.: 4ø16+4ø12			Estribos: ø6			Intervalo (cm)	Nº	Separación (cm)	275 a 360	9	10	60 a 275	15	15	0 a 60	10	6	 <p>1ø6(178)</p> <table><tr><th colspan="3">Arm. Long.: 10ø12</th></tr><tr><th colspan="3">Estribos: ø6</th></tr><tr><th>Intervalo (cm)</th><th>Nº</th><th>Separación (cm)</th></tr><tr><td>275 a 360</td><td>9</td><td>10</td></tr><tr><td>60 a 275</td><td>15</td><td>15</td></tr><tr><td>0 a 60</td><td>10</td><td>6</td></tr></table>	Arm. Long.: 10ø12			Estribos: ø6			Intervalo (cm)	Nº	Separación (cm)	275 a 360	9	10	60 a 275	15	15	0 a 60	10	6	 <p>2ø6(53) 1ø6(182)</p> <table><tr><th colspan="3">Arm. Long.: 4ø16+4ø12</th></tr><tr><th colspan="3">Estribos: ø6</th></tr><tr><th>Intervalo (cm)</th><th>Nº</th><th>Separación (cm)</th></tr><tr><td>275 a 360</td><td>9</td><td>10</td></tr><tr><td>60 a 275</td><td>15</td><td>15</td></tr><tr><td>0 a 60</td><td>10</td><td>6</td></tr></table>	Arm. Long.: 4ø16+4ø12			Estribos: ø6			Intervalo (cm)	Nº	Separación (cm)	275 a 360	9	10	60 a 275	15	15	0 a 60	10	6	 <p>2ø6(53) 1ø6(182)</p> <table><tr><th colspan="3">Arm. Long.: 4ø16+4ø12</th></tr><tr><th colspan="3">Estribos: ø6</th></tr><tr><th>Intervalo (cm)</th><th>Nº</th><th>Separación (cm)</th></tr><tr><td>275 a 360</td><td>9</td><td>10</td></tr><tr><td>60 a 275</td><td>15</td><td>15</td></tr><tr><td>0 a 60</td><td>10</td><td>6</td></tr></table>	Arm. Long.: 4ø16+4ø12			Estribos: ø6			Intervalo (cm)	Nº	Separación (cm)	275 a 360	9	10	60 a 275	15	15	0 a 60	10	6	 <p>2ø6(53) 1ø6(182)</p> <table><tr><th colspan="3">Arm. Long.: 4ø16+4ø12</th></tr><tr><th colspan="3">Estribos: ø6</th></tr><tr><th>Intervalo (cm)</th><th>Nº</th><th>Separación (cm)</th></tr><tr><td>275 a 360</td><td>9</td><td>10</td></tr><tr><td>60 a 275</td><td>15</td><td>15</td></tr><tr><td>0 a 60</td><td>10</td><td>6</td></tr></table>	Arm. Long.: 4ø16+4ø12			Estribos: ø6			Intervalo (cm)	Nº	Separación (cm)	275 a 360	9	10	60 a 275	15	15	0 a 60	10	6	 <p>2ø6(53) 1ø6(182)</p> <table><tr><th colspan="3">Arm. Long.: 4ø16+4ø12</th></tr><tr><th colspan="3">Estribos: ø6</th></tr><tr><th>Intervalo (cm)</th><th>Nº</th><th>Separación (cm)</th></tr><tr><td>275 a 360</td><td>9</td><td>10</td></tr><tr><td>60 a 275</td><td>15</td><td>15</td></tr><tr><td>0 a 60</td><td>10</td><td>6</td></tr></table>	Arm. Long.: 4ø16+4ø12			Estribos: ø6			Intervalo (cm)	Nº	Separación (cm)	275 a 360	9	10	60 a 275	15	15	0 a 60	10	6																														
Arm. Long.: 4ø16+4ø12	
Estribos: ø6	
Intervalo (cm)	Nº	Separación (cm)	
275 a 360	9	10	
60 a 275	15	15	
0 a 60	10	6	
Arm. Long.: 4ø16+4ø12	
Estribos: ø6	
Intervalo (cm)	Nº	Separación (cm)	
275 a 360	9	10	
60 a 275	15	15	
0 a 60	10	6	
Arm. Long.: 4ø16+4ø12	
Estribos: ø6	
Intervalo (cm)	Nº	Separación (cm)	
275 a 360	9	10	
60 a 275	15	15	
0 a 60	10	6	
Arm. Long.: 10ø12	
Estribos: ø6	
Intervalo (cm)	Nº	Separación (cm)	
275 a 360	9	10	
60 a 275	15	15	
0 a 60	10	6	
Arm. Long.: 4ø16+4ø12	
Estribos: ø6	
Intervalo (cm)	Nº	Separación (cm)	
275 a 360	9	10	
60 a 275	15	15	
0 a 60	10	6	
Arm. Long.: 4ø16+4ø12	
Estribos: ø6	
Intervalo (cm)	Nº	Separación (cm)	
275 a 360	9	10	
60 a 275	15	15	
0 a 60	10	6	
Arm. Long.: 4ø16+4ø12	
Estribos: ø6	
Intervalo (cm)	Nº	Separación (cm)	
275 a 360	9	10	
60 a 275	15	15	
0 a 60	10	6	
Arm. Long.: 4ø16+4ø12	
Estribos: ø6	
Intervalo (cm)	Nº	Separación (cm)	
275 a 360	9	10	
60 a 275	15	15	
0 a 60	10	6	
 <p>2ø6(53) 1ø6(183)</p> <table><tr><th colspan="3">Arm. Long.: 4ø20+4ø12</th></tr><tr><th colspan="3">Estribos: ø6</th></tr><tr><th>Intervalo (cm)</th><th>Nº</th><th>Separación (cm)</th></tr><tr><td>275 a 360</td><td>9</td><td>10</td></tr><tr><td>60 a 275</td><td>15</td><td>15</td></tr><tr><td>0 a 60</td><td>10</td><td>6</td></tr></table>	Arm. Long.: 4ø20+4ø12			Estribos: ø6			Intervalo (cm)	Nº	Separación (cm)	275 a 360	9	10	60 a 275	15	15	0 a 60	10	6	 <p>2ø6(53) 1ø6(182)</p> <table><tr><th colspan="3">Arm. Long.: 4ø16+4ø12</th></tr><tr><th colspan="3">Estribos: ø6</th></tr><tr><th>Intervalo (cm)</th><th>Nº</th><th>Separación (cm)</th></tr><tr><td>275 a 360</td><td>9</td><td>10</td></tr><tr><td>60 a 275</td><td>15</td><td>15</td></tr><tr><td>0 a 60</td><td>10</td><td>6</td></tr></table>	Arm. Long.: 4ø16+4ø12			Estribos: ø6			Intervalo (cm)	Nº	Separación (cm)	275 a 360	9	10	60 a 275	15	15	0 a 60	10	6	 <p>2ø6(53) 1ø6(183)</p> <table><tr><th colspan="3">Arm. Long.: 4ø20+4ø12</th></tr><tr><th colspan="3">Estribos: ø6</th></tr><tr><th>Intervalo (cm)</th><th>Nº</th><th>Separación (cm)</th></tr><tr><td>275 a 360</td><td>9</td><td>10</td></tr><tr><td>60 a 275</td><td>15</td><td>15</td></tr><tr><td>0 a 60</td><td>10</td><td>6</td></tr></table>	Arm. Long.: 4ø20+4ø12			Estribos: ø6			Intervalo (cm)	Nº	Separación (cm)	275 a 360	9	10	60 a 275	15	15	0 a 60	10	6	 <p>1ø6(178)</p> <table><tr><th colspan="3">Arm. Long.: 10ø12</th></tr><tr><th colspan="3">Estribos: ø6</th></tr><tr><th>Intervalo (cm)</th><th>Nº</th><th>Separación (cm)</th></tr><tr><td>275 a 360</td><td>9</td><td>10</td></tr><tr><td>60 a 275</td><td>15</td><td>15</td></tr><tr><td>0 a 60</td><td>10</td><td>6</td></tr></table>	Arm. Long.: 10ø12			Estribos: ø6			Intervalo (cm)	Nº	Separación (cm)	275 a 360	9	10	60 a 275	15	15	0 a 60	10	6	 <p>1ø6(178)</p> <table><tr><th colspan="3">Arm. Long.: 10ø12</th></tr><tr><th colspan="3">Estribos: ø6</th></tr><tr><th>Intervalo (cm)</th><th>Nº</th><th>Separación (cm)</th></tr><tr><td>275 a 360</td><td>9</td><td>10</td></tr><tr><td>60 a 275</td><td>15</td><td>15</td></tr><tr><td>0 a 60</td><td>10</td><td>6</td></tr></table>	Arm. Long.: 10ø12			Estribos: ø6			Intervalo (cm)	Nº	Separación (cm)	275 a 360	9	10	60 a 275	15	15	0 a 60	10	6	 <p>2ø6(53) 1ø6(182)</p> <table><tr><th colspan="3">Arm. Long.: 4ø16+4ø12</th></tr><tr><th colspan="3">Estribos: ø6</th></tr><tr><th>Intervalo (cm)</th><th>Nº</th><th>Separación (cm)</th></tr><tr><td>275 a 360</td><td>9</td><td>10</td></tr><tr><td>60 a 275</td><td>15</td><td>15</td></tr><tr><td>0 a 60</td><td>10</td><td>6</td></tr></table>	Arm. Long.: 4ø16+4ø12			Estribos: ø6			Intervalo (cm)	Nº	Separación (cm)	275 a 360	9	10	60 a 275	15	15	0 a 60	10	6	 <p>2ø6(53) 1ø6(182)</p> <table><tr><th colspan="3">Arm. Long.: 4ø16+4ø12</th></tr><tr><th colspan="3">Estribos: ø6</th></tr><tr><th>Intervalo (cm)</th><th>Nº</th><th>Separación (cm)</th></tr><tr><td>275 a 360</td><td>9</td><td>10</td></tr><tr><td>60 a 275</td><td>15</td><td>15</td></tr><tr><td>0 a 60</td><td>10</td><td>6</td></tr></table>	Arm. Long.: 4ø16+4ø12			Estribos: ø6			Intervalo (cm)	Nº	Separación (cm)	275 a 360	9	10	60 a 275	15	15	0 a 60	10	6	 <p>2ø6(53) 1ø6(182)</p> <table><tr><th colspan="3">Arm. Long.: 4ø16+4ø12</th></tr><tr><th colspan="3">Estribos: ø6</th></tr><tr><th>Intervalo (cm)</th><th>Nº</th><th>Separación (cm)</th></tr><tr><td>275 a 360</td><td>9</td><td>10</td></tr><tr><td>60 a 275</td><td>15</td><td>15</td></tr><tr><td>0 a 60</td><td>10</td><td>6</td></tr></table>	Arm. Long.: 4ø16+4ø12			Estribos: ø6			Intervalo (cm)	Nº	Separación (cm)	275 a 360	9	10	60 a 275	15	15	0 a 60	10	6																														
Arm. Long.: 4ø20+4ø12	
Estribos: ø6	
Intervalo (cm)	Nº	Separación (cm)	
275 a 360	9	10	
60 a 275	15	15	
0 a 60	10	6	
Arm. Long.: 4ø16+4ø12	
Estribos: ø6	
Intervalo (cm)	Nº	Separación (cm)	
275 a 360	9	10	
60 a 275	15	15	
0 a 60	10	6	
Arm. Long.: 4ø20+4ø12	
Estribos: ø6	
Intervalo (cm)	Nº	Separación (cm)	
275 a 360	9	10	
60 a 275	15	15	
0 a 60	10	6	
Arm. Long.: 10ø12	
Estribos: ø6	
Intervalo (cm)	Nº	Separación (cm)	
275 a 360	9	10	
60 a 275	15	15	
0 a 60	10	6	
Arm. Long.: 10ø12	
Estribos: ø6	
Intervalo (cm)	Nº	Separación (cm)	
275 a 360	9	10	
60 a 275	15	15	
0 a 60	10	6	
Arm. Long.: 4ø16+4ø12	
Estribos: ø6	
Intervalo (cm)	Nº	Separación (cm)	
275 a 360	9	10	
60 a 275	15	15	
0 a 60	10	6	
Arm. Long.: 4ø16+4ø12	
Estribos: ø6	
Intervalo (cm)	Nº	Separación (cm)	
275 a 360	9	10	
60 a 275	15	15	
0 a 60	10	6	
Arm. Long.: 4ø16+4ø12	
Estribos: ø6	
Intervalo (cm)	Nº	Separación (cm)	
275 a 360	9	10	
60 a 275	15	15	
0 a 60	10	6	
 <p>4ø8(58) 1ø6(185)</p> <table><tr><th colspan="3">Arm. Long.: 4ø25+16ø20</th></tr><tr><th colspan="3">Estribos: ø8</th></tr><tr><th>Intervalo (cm)</th><th>Nº</th><th>Separación (cm)</th></tr><tr><td>450 a 535</td><td>9</td><td>10</td></tr><tr><td>60 a 450</td><td>13</td><td>30</td></tr><tr><td>0 a 60</td><td>10</td><td>6</td></tr></table>	Arm. Long.: 4ø25+16ø20			Estribos: ø8			Intervalo (cm)	Nº	Separación (cm)	450 a 535	9	10	60 a 450	13	30	0 a 60	10	6	 <p>2ø8(57) 1ø6(185)</p> <table><tr><th colspan="3">Arm. Long.: 4ø25+12ø16</th></tr><tr><th colspan="3">Estribos: ø8</th></tr><tr><th>Intervalo (cm)</th><th>Nº</th><th>Separación (cm)</th></tr><tr><td>450 a 535</td><td>9</td><td>10</td></tr><tr><td>60 a 450</td><td>20</td><td>20</td></tr><tr><td>0 a 60</td><td>10</td><td>6</td></tr></table>	Arm. Long.: 4ø25+12ø16			Estribos: ø8			Intervalo (cm)	Nº	Separación (cm)	450 a 535	9	10	60 a 450	20	20	0 a 60	10	6	 <p>4ø8(58) 1ø6(185)</p> <table><tr><th colspan="3">Arm. Long.: 4ø25+16ø20</th></tr><tr><th colspan="3">Estribos: ø8</th></tr><tr><th>Intervalo (cm)</th><th>Nº</th><th>Separación (cm)</th></tr><tr><td>450 a 535</td><td>9</td><td>10</td></tr><tr><td>60 a 450</td><td>13</td><td>30</td></tr><tr><td>0 a 60</td><td>10</td><td>6</td></tr></table>	Arm. Long.: 4ø25+16ø20			Estribos: ø8			Intervalo (cm)	Nº	Separación (cm)	450 a 535	9	10	60 a 450	13	30	0 a 60	10	6	 <p>1ø6(178)</p> <table><tr><th colspan="3">Arm. Long.: 10ø12</th></tr><tr><th colspan="3">Estribos: ø6</th></tr><tr><th>Intervalo (cm)</th><th>Nº</th><th>Separación (cm)</th></tr><tr><td>450 a 535</td><td>9</td><td>10</td></tr><tr><td>60 a 450</td><td>26</td><td>15</td></tr><tr><td>0 a 60</td><td>10</td><td>6</td></tr></table>	Arm. Long.: 10ø12			Estribos: ø6			Intervalo (cm)	Nº	Separación (cm)	450 a 535	9	10	60 a 450	26	15	0 a 60	10	6	 <p>1ø6(178)</p> <table><tr><th colspan="3">Arm. Long.: 10ø12</th></tr><tr><th colspan="3">Estribos: ø6</th></tr><tr><th>Intervalo (cm)</th><th>Nº</th><th>Separación (cm)</th></tr><tr><td>450 a 535</td><td>9</td><td>10</td></tr><tr><td>60 a 450</td><td>26</td><td>15</td></tr><tr><td>0 a 60</td><td>10</td><td>6</td></tr></table>	Arm. Long.: 10ø12			Estribos: ø6			Intervalo (cm)	Nº	Separación (cm)	450 a 535	9	10	60 a 450	26	15	0 a 60	10	6	 <p>2ø6(55) 1ø6(157) 1ø6(155)</p> <table><tr><th colspan="3">Arm. Long.: 4ø20+18ø16</th></tr><tr><th colspan="3">Estribos: ø6</th></tr><tr><th>Intervalo (cm)</th><th>Nº</th><th>Separación (cm)</th></tr><tr><td>450 a 535</td><td>9</td><td>10</td></tr><tr><td>60 a 450</td><td>20</td><td>20</td></tr><tr><td>0 a 60</td><td>10</td><td>6</td></tr></table>	Arm. Long.: 4ø20+18ø16			Estribos: ø6			Intervalo (cm)	Nº	Separación (cm)	450 a 535	9	10	60 a 450	20	20	0 a 60	10	6	 <p>4ø6(55) 1ø6(183)</p> <table><tr><th colspan="3">Arm. Long.: 4ø20+16ø16</th></tr><tr><th colspan="3">Estribos: ø8</th></tr><tr><th>Intervalo (cm)</th><th>Nº</th><th>Separación (cm)</th></tr><tr><td>450 a 535</td><td>9</td><td>10</td></tr><tr><td>60 a 450</td><td>20</td><td>20</td></tr><tr><td>0 a 60</td><td>10</td><td>6</td></tr></table>	Arm. Long.: 4ø20+16ø16			Estribos: ø8			Intervalo (cm)	Nº	Separación (cm)	450 a 535	9	10	60 a 450	20	20	0 a 60	10	6	 <p>2ø8(57) 1ø6(185)</p> <table><tr><th colspan="3">Arm. Long.: 4ø25+12ø16</th></tr><tr><th colspan="3">Estribos: ø6</th></tr><tr><th>Intervalo (cm)</th><th>Nº</th><th>Separación (cm)</th></tr><tr><td>450 a 535</td><td>9</td><td>10</td></tr><tr><td>60 a 450</td><td>20</td><td>20</td></tr><tr><td>0 a 60</td><td>10</td><td>6</td></tr></table>	Arm. Long.: 4ø25+12ø16			Estribos: ø6			Intervalo (cm)	Nº	Separación (cm)	450 a 535	9	10	60 a 450	20	20	0 a 60	10	6																														
Arm. Long.: 4ø25+16ø20	
Estribos: ø8	
Intervalo (cm)	Nº	Separación (cm)	
450 a 535	9	10	
60 a 450	13	30	
0 a 60	10	6	
Arm. Long.: 4ø25+12ø16	
Estribos: ø8	
Intervalo (cm)	Nº	Separación (cm)	
450 a 535	9	10	
60 a 450	20	20	
0 a 60	10	6	
Arm. Long.: 4ø25+16ø20	
Estribos: ø8	
Intervalo (cm)	Nº	Separación (cm)	
450 a 535	9	10	
60 a 450	13	30	
0 a 60	10	6	
Arm. Long.: 10ø12	
Estribos: ø6	
Intervalo (cm)	Nº	Separación (cm)	
450 a 535	9	10	
60 a 450	26	15	
0 a 60	10	6	
Arm. Long.: 10ø12	
Estribos: ø6	
Intervalo (cm)	Nº	Separación (cm)	
450 a 535	9	10	
60 a 450	26	15	
0 a 60	10	6	
Arm. Long.: 4ø20+18ø16	
Estribos: ø6	
Intervalo (cm)	Nº	Separación (cm)	
450 a 535	9	10	
60 a 450	20	20	
0 a 60	10	6	
Arm. Long.: 4ø20+16ø16	
Estribos: ø8	
Intervalo (cm)	Nº	Separación (cm)	
450 a 535	9	10	
60 a 450	20	20	
0 a 60	10	6	
Arm. Long.: 4ø25+12ø16	
Estribos: ø6	
Intervalo (cm)	Nº	Separación (cm)	
450 a 535	9	10	
60 a 450	20	20	
0 a 60	10	6	
 <p>2ø6(105) 1ø6(243) 1ø6(242)</p> <table><tr><th colspan="3">Arm. Long.: 4ø20+24ø16</th></tr><tr><th colspan="3">Estribos: ø6</th></tr><tr><th>Intervalo (cm)</th><th>Nº</th><th>Separación (cm)</th></tr><tr><td>450 a 535</td><td>9</td><td>10</td></tr><tr><td>60 a 450</td><td>20</td><td>20</td></tr><tr><td>0 a 60</td><td>10</td><td>6</td></tr></table>	Arm. Long.: 4ø20+24ø16			Estribos: ø6			Intervalo (cm)	Nº	Separación (cm)	450 a 535	9	10	60 a 450	20	20	0 a 60	10	6	 <p>2ø8(67) 1ø6(225)</p> <table><tr><th colspan="3">Arm. Long.: 4ø25+12ø16</th></tr><tr><th colspan="3">Estribos: ø6</th></tr><tr><th>Intervalo (cm)</th><th>Nº</th><th>Separación (cm)</th></tr><tr><td>450 a 535</td><td>9</td><td>10</td></tr><tr><td>60 a 450</td><td>20</td><td>20</td></tr><tr><td>0 a 60</td><td>10</td><td>6</td></tr></table>	Arm. Long.: 4ø25+12ø16			Estribos: ø6			Intervalo (cm)	Nº	Separación (cm)	450 a 535	9	10	60 a 450	20	20	0 a 60	10	6	 <p>8ø8(67) 1ø6(225)</p> <table><tr><th colspan="3">Arm. Long.: 4ø25+24ø16</th></tr><tr><th colspan="3">Estribos: ø8</th></tr><tr><th>Intervalo (cm)</th><th>Nº</th><th>Separación (cm)</th></tr><tr><td>450 a 535</td><td>9</td><td>10</td></tr><tr><td>60 a 450</td><td>20</td><td>20</td></tr><tr><td>0 a 60</td><td>10</td><td>6</td></tr></table>	Arm. Long.: 4ø25+24ø16			Estribos: ø8			Intervalo (cm)	Nº	Separación (cm)	450 a 535	9	10	60 a 450	20	20	0 a 60	10	6	 <p>2ø6(65) 1ø6(222)</p> <table><tr><th colspan="3">Arm. Long.: 8ø16</th></tr><tr><th colspan="3">Estribos: ø6</th></tr><tr><th>Intervalo (cm)</th><th>Nº</th><th>Separación (cm)</th></tr><tr><td>450 a 535</td><td>9</td><td>10</td></tr><tr><td>60 a 450</td><td>20</td><td>20</td></tr><tr><td>0 a 60</td><td>10</td><td>6</td></tr></table>	Arm. Long.: 8ø16			Estribos: ø6			Intervalo (cm)	Nº	Separación (cm)	450 a 535	9	10	60 a 450	20	20	0 a 60	10	6	 <p>2ø6(65) 1ø6(222)</p> <table><tr><th colspan="3">Arm. Long.: 8ø16</th></tr><tr><th colspan="3">Estribos: ø6</th></tr><tr><th>Intervalo (cm)</th><th>Nº</th><th>Separación (cm)</th></tr><tr><td>450 a 535</td><td>9</td><td>10</td></tr><tr><td>60 a 450</td><td>20</td><td>20</td></tr><tr><td>0 a 60</td><td>10</td><td>6</td></tr></table>	Arm. Long.: 8ø16			Estribos: ø6			Intervalo (cm)	Nº	Separación (cm)	450 a 535	9	10	60 a 450	20	20	0 a 60	10	6	 <p>2ø6(105) 1ø6(223) 1ø6(222)</p> <table><tr><th colspan="3">Arm. Long.: 4ø20+18ø16</th></tr><tr><th colspan="3">Estribos: ø6</th></tr><tr><th>Intervalo (cm)</th><th>Nº</th><th>Separación (cm)</th></tr><tr><td>450 a 535</td><td>9</td><td>10</td></tr><tr><td>60 a 450</td><td>20</td><td>20</td></tr><tr><td>0 a 60</td><td>10</td><td>6</td></tr></table>	Arm. Long.: 4ø20+18ø16			Estribos: ø6			Intervalo (cm)	Nº	Separación (cm)	450 a 535	9	10	60 a 450	20	20	0 a 60	10	6	 <p>1ø6(105) 2ø6(55) 1ø6(247)</p> <table><tr><th colspan="3">Arm. Long.: 4ø20+16ø16</th></tr><tr><th colspan="3">Estribos: ø6</th></tr><tr><th>Intervalo (cm)</th><th>Nº</th><th>Separación (cm)</th></tr><tr><td>450 a 535</td><td>9</td><td>10</td></tr><tr><td>60 a 450</td><td>26</td><td>15</td></tr><tr><td>0 a 60</td><td>10</td><td>6</td></tr></table>	Arm. Long.: 4ø20+16ø16			Estribos: ø6			Intervalo (cm)	Nº	Separación (cm)	450 a 535	9	10	60 a 450	26	15	0 a 60	10	6	 <p>4ø8(58) 1ø6(185)</p> <table><tr><th colspan="3">Arm. Long.: 4ø25+16ø20</th></tr><tr><th colspan="3">Estribos: ø8</th></tr><tr><th>Intervalo (cm)</th><th>Nº</th><th>Separación (cm)</th></tr><tr><td>450 a 535</td><td>9</td><td>10</td></tr><tr><td>60 a 450</td><td>13</td><td>30</td></tr><tr><td>0 a 60</td><td>10</td><td>6</td></tr></table>	Arm. Long.: 4ø25+16ø20			Estribos: ø8			Intervalo (cm)	Nº	Separación (cm)	450 a 535	9	10	60 a 450	13	30	0 a 60	10	6																														
Arm. Long.: 4ø20+24ø16	
Estribos: ø6	
Intervalo (cm)	Nº	Separación (cm)	
450 a 535	9	10	
60 a 450	20	20	
0 a 60	10	6	
Arm. Long.: 4ø25+12ø16	
Estribos: ø6	
Intervalo (cm)	Nº	Separación (cm)	
450 a 535	9	10	
60 a 450	20	20	
0 a 60	10	6	
Arm. Long.: 4ø25+24ø16	
Estribos: ø8	
Intervalo (cm)	Nº	Separación (cm)	
450 a 535	9	10	
60 a 450	20	20	
0 a 60	10	6	
Arm. Long.: 8ø16	
Estribos: ø6	
Intervalo (cm)	Nº	Separación (cm)	
450 a 535	9	10	
60 a 450	20	20	
0 a 60	10	6	
Arm. Long.: 8ø16	
Estribos: ø6	
Intervalo (cm)	Nº	Separación (cm)	
450 a 535	9	10	
60 a 450	20	20	
0 a 60	10	6	
Arm. Long.: 4ø20+18ø16	
Estribos: ø6	
Intervalo (cm)	Nº	Separación (cm)	
450 a 535	9	10	
60 a 450	20	20	
0 a 60	10	6	
Arm. Long.: 4ø20+16ø16	
Estribos: ø6	
Intervalo (cm)	Nº	Separación (cm)	
450 a 535	9	10	
60 a 450	26	15	
0 a 60	10	6	
Arm. Long.: 4ø25+16ø20	
Estribos: ø8	
Intervalo (cm)	Nº	Separación (cm)	
450 a 535	9	10	
60 a 450	13	30	
0 a 60	10	6	
 <p>2ø6(105) 1ø6(243) 1ø6(242)</p> <table><tr><th colspan="3">Arm. Long.: 4ø20+24ø16</th></tr><tr><th colspan="3">Arranque: 4ø20+24ø16</th></tr><tr><th colspan="3">Estribos: ø6</th></tr><tr><th>Intervalo (cm)</th><th>Nº</th><th>Separación (cm)</th></tr><tr><td>265 a 350</td><td>9</td><td>10</td></tr><tr><td>60 a 265</td><td>11</td><td>20</td></tr><tr><td>0 a 60</td><td>10</td><td>6</td></tr><tr><td>Arranque</td><td>3</td><td>—</td></tr></table>	Arm. Long.: 4ø20+24ø16			Arranque: 4ø20+24ø16			Estribos: ø6			Intervalo (cm)	Nº	Separación (cm)	265 a 350	9	10	60 a 265	11	20	0 a 60	10	6	Arranque	3	—	 <p>2ø8(67) 1ø6(225)</p> <table><tr><th colspan="3">Arm. Long.: 4ø25+12ø16</th></tr><tr><th colspan="3">Arranque: 4ø25+12ø16</th></tr><tr><th colspan="3">Estribos: ø6</th></tr><tr><th>Intervalo (cm)</th><th>Nº</th><th>Separación (cm)</th></tr><tr><td>265 a 350</td><td>9</td><td>10</td></tr><tr><td>60 a 265</td><td>11</td><td>20</td></tr><tr><td>0 a 60</td><td>10</td><td>6</td></tr><tr><td>Arranque</td><td>3</td><td>—</td></tr></table>	Arm. Long.: 4ø25+12ø16			Arranque: 4ø25+12ø16			Estribos: ø6			Intervalo (cm)	Nº	Separación (cm)	265 a 350	9	10	60 a 265	11	20	0 a 60	10	6	Arranque	3	—	 <p>2ø8(98) 2ø8(158) 1ø6(285)</p> <table><tr><th colspan="3">Arm. Long.: 4ø25+16ø20</th></tr><tr><th colspan="3">Arranque: 4ø25+16ø20</th></tr><tr><th colspan="3">Estribos: ø8</th></tr><tr><th>Intervalo (cm)</th><th>Nº</th><th>Separación (cm)</th></tr><tr><td>265 a 350</td><td>9</td><td>10</td></tr><tr><td>60 a 265</td><td>7</td><td>30</td></tr><tr><td>0 a 60</td><td>10</td><td>6</td></tr><tr><td>Arranque</td><td>3</td><td>—</td></tr></table>	Arm. Long.: 4ø25+16ø20			Arranque: 4ø25+16ø20			Estribos: ø8			Intervalo (cm)	Nº	Separación (cm)	265 a 350	9	10	60 a 265	7	30	0 a 60	10	6	Arranque	3	—	 <p>2ø8(67) 1ø6(224)</p> <table><tr><th colspan="3">Arm. Long.: 8ø16</th></tr><tr><th colspan="3">Estribos: ø8</th></tr><tr><th>Intervalo (cm)</th><th>Nº</th><th>Separación (cm)</th></tr><tr><td>60 a 350</td><td>36</td><td>8</td></tr><tr><td>0 a 60</td><td>10</td><td>6</td></tr></table>	Arm. Long.: 8ø16			Estribos: ø8			Intervalo (cm)	Nº	Separación (cm)	60 a 350	36	8	0 a 60	10	6	 <p>2ø8(67) 1ø6(224)</p> <table><tr><th colspan="3">Arm. Long.: 8ø16</th></tr><tr><th colspan="3">Estribos: ø8</th></tr><tr><th>Intervalo (cm)</th><th>Nº</th><th>Separación (cm)</th></tr><tr><td>60 a 350</td><td>36</td><td>8</td></tr><tr><td>0 a 60</td><td>10</td><td>6</td></tr></table>	Arm. Long.: 8ø16			Estribos: ø8			Intervalo (cm)	Nº	Separación (cm)	60 a 350	36	8	0 a 60	10	6	 <p>2ø6(105) 1ø6(223) 1ø6(222)</p> <table><tr><th colspan="3">Arm. Long.: 4ø20+18ø16</th></tr><tr><th colspan="3">Arranque: 4ø20+18ø16</th></tr><tr><th colspan="3">Estribos: ø6</th></tr><tr><th>Intervalo (cm)</th><th>Nº</th><th>Separación (cm)</th></tr><tr><td>265 a 350</td><td>9</td><td>10</td></tr><tr><td>60 a 265</td><td>11</td><td>20</td></tr><tr><td>0 a 60</td><td>10</td><td>6</td></tr><tr><td>Arranque</td><td>3</td><td>—</td></tr></table>	Arm. Long.: 4ø20+18ø16			Arranque: 4ø20+18ø16			Estribos: ø6			Intervalo (cm)	Nº	Separación (cm)	265 a 350	9	10	60 a 265	11	20	0 a 60	10	6	Arranque	3	—	 <p>2ø6(105) 1ø6(247)</p> <table><tr><th colspan="3">Arm. Long.: 4ø20+16ø16</th></tr><tr><th colspan="3">Arranque: 4ø20+16ø16</th></tr><tr><th colspan="3">Estribos: ø6</th></tr><tr><th>Intervalo (cm)</th><th>Nº</th><th>Separación (cm)</th></tr><tr><td>265 a 350</td><td>9</td><td>10</td></tr><tr><td>60 a 265</td><td>11</td><td>20</td></tr><tr><td>0 a 60</td><td>10</td><td>6</td></tr><tr><td>Arranque</td><td>3</td><td>—</td></tr></table>	Arm. Long.: 4ø20+16ø16			Arranque: 4ø20+16ø16			Estribos: ø6			Intervalo (cm)	Nº	Separación (cm)	265 a 350	9	10	60 a 265	11	20	0 a 60	10	6	Arranque	3	—	 <p>2ø8(108) 1ø6(249) 1ø6(248)</p> <table><tr><th colspan="3">Arm. Long.: 4ø25+16ø20</th></tr><tr><th colspan="3">Arranque: 4ø25+16ø20</th></tr><tr><th colspan="3">Estribos: ø8</th></tr><tr><th>Intervalo (cm)</th><th>Nº</th><th>Separación (cm)</th></tr><tr><td>265 a 350</td><td>9</td><td>10</td></tr><tr><td>60 a 265</td><td>7</td><td>30</td></tr><tr><td>0 a 60</td><td>10</td><td>6</td></tr><tr><td>Arranque</td><td>3</td><td>—</td></tr></table>	Arm. Long.: 4ø25+16ø20			Arranque: 4ø25+16ø20			Estribos: ø8			Intervalo (cm)	Nº	Separación (cm)	265 a 350	9	10	60 a 265	7	30	0 a 60	10	6	Arranque	3	—
Arm. Long.: 4ø20+24ø16	
Arranque: 4ø20+24ø16	
Estribos: ø6	
Intervalo (cm)	Nº	Separación (cm)	
265 a 350	9	10	
60 a 265	11	20	
0 a 60	10	6	
Arranque	3	—	
Arm. Long.: 4ø25+12ø16	
Arranque: 4ø25+12ø16	
Estribos: ø6	
Intervalo (cm)	Nº	Separación (cm)	
265 a 350	9	10	
60 a 265	11	20	
0 a 60	10	6	
Arranque	3	—	
Arm. Long.: 4ø25+16ø20	
Arranque: 4ø25+16ø20	
Estribos: ø8	
Intervalo (cm)	Nº	Separación (cm)	
265 a 350	9	10	
60 a 265	7	30	
0 a 60	10	6	
Arranque	3	—	
Arm. Long.: 8ø16	
Estribos: ø8	
Intervalo (cm)	Nº	Separación (cm)	
60 a 350	36	8	
0 a 60	10	6	
Arm. Long.: 8ø16	
Estribos: ø8	
Intervalo (cm)	Nº	Separación (cm)	
60 a 350	36	8	
0 a 60	10	6	
Arm. Long.: 4ø20+18ø16	
Arranque: 4ø20+18ø16	
Estribos: ø6	
Intervalo (cm)	Nº	Separación (cm)	
265 a 350	9	10	
60 a 265	11	20	
0 a 60	10	6	
Arranque	3	—	
Arm. Long.: 4ø20+16ø16	
Arranque: 4ø20+16ø16	
Estribos: ø6	
Intervalo (cm)	Nº	Separación (cm)	
265 a 350	9	10	
60 a 265	11	20	
0 a 60	10	6	
Arranque	3	—	
Arm. Long.: 4ø25+16ø20	
Arranque: 4ø25+16ø20	
Estribos: ø8	
Intervalo (cm)	Nº	Separación (cm)	
265 a 350	9	10	
60 a 265	7	30	
0 a 60	10	6	
Arranque	3	—	

P. cuarta +17.90


P. tercera +14.30

P. segunda +10.70


P. primera +5.35

P. Baja +0.00

Sótano -3.62

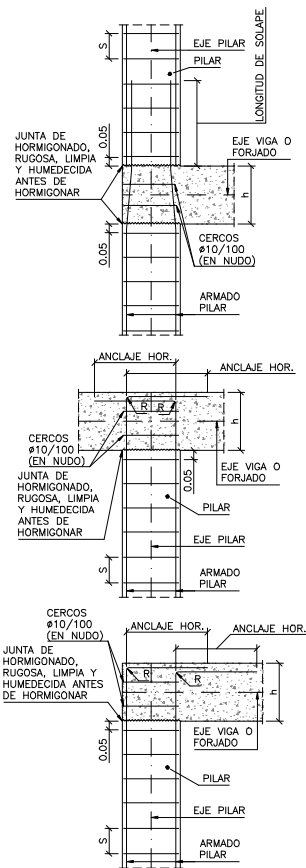

## ESQUEMA DE ARMADO DE PILARES

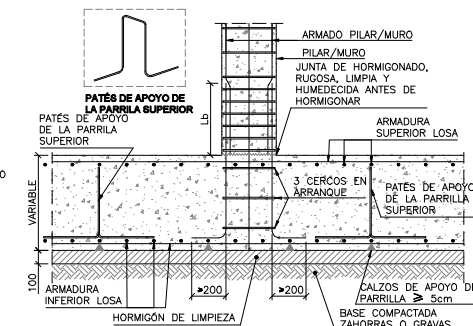


## ARRANQUE DE PILAR/MURO EN LOSA

ESCALA 1:20

ESCALA GRÁFICA: 1/20

P29	P30	P31	P32	P33=P46	P34	P35	P36	
					I HEA-140	I HEA-160	I HEA-180	
<div>Arm. Long.: 4ø16+4ø12</div> <div>Estribos: ø6</div> <table><tr><th>Intervalo (cm)</th><th>Nº</th><th>Separación (cm)</th></tr><tr><td>275 a 360</td><td>9</td><td>10</td></tr><tr><td>60 a 275</td><td>15</td><td>15</td></tr><tr><td>0 a 60</td><td>10</td><td>6</td></tr></table>	Intervalo (cm)	Nº	Separación (cm)	275 a 360	9	10	60 a 275	15	15	0 a 60	10	6	<div>Arm. Long.: 8ø12</div> <div>Estribos: ø6</div> <table><tr><th>Intervalo (cm)</th><th>Nº</th><th>Separación (cm)</th></tr><tr><td>275 a 360</td><td>9</td><td>10</td></tr><tr><td>60 a 275</td><td>15</td><td>15</td></tr><tr><td>0 a 60</td><td>10</td><td>6</td></tr></table>	Intervalo (cm)	Nº	Separación (cm)	275 a 360	9	10	60 a 275	15	15	0 a 60	10	6	<div>Arm. Long.: 8ø12</div> <div>Estribos: ø6</div> <table><tr><th>Intervalo (cm)</th><th>Nº</th><th>Separación (cm)</th></tr><tr><td>275 a 360</td><td>9</td><td>10</td></tr><tr><td>60 a 275</td><td>15</td><td>15</td></tr><tr><td>0 a 60</td><td>10</td><td>6</td></tr></table>	Intervalo (cm)	Nº	Separación (cm)	275 a 360	9	10	60 a 275	15	15	0 a 60	10	6		<div>Arm. Long.: 8ø12</div> <div>Estribos: ø6</div> <table><tr><th>Intervalo (cm)</th><th>Nº</th><th>Separación (cm)</th></tr><tr><td>275 a 360</td><td>9</td><td>10</td></tr><tr><td>60 a 275</td><td>15</td><td>15</td></tr><tr><td>0 a 60</td><td>10</td><td>6</td></tr></table>	Intervalo (cm)	Nº	Separación (cm)	275 a 360	9	10	60 a 275	15	15	0 a 60	10	6	<div>Arm. Long.: 8ø12</div> <div>Estribos: ø6</div> <table><tr><th>Intervalo (cm)</th><th>Nº</th><th>Separación (cm)</th></tr><tr><td>275 a 360</td><td>9</td><td>10</td></tr><tr><td>60 a 275</td><td>15</td><td>15</td></tr><tr><td>0 a 60</td><td>10</td><td>6</td></tr></table>	Intervalo (cm)	Nº	Separación (cm)	275 a 360	9	10	60 a 275	15	15	0 a 60	10	6	<div>Arm. Long.: 8ø12</div> <div>Estribos: ø6</div> <table><tr><th>Intervalo (cm)</th><th>Nº</th><th>Separación (cm)</th></tr><tr><td>275 a 360</td><td>9</td><td>10</td></tr><tr><td>60 a 275</td><td>15</td><td>15</td></tr><tr><td>0 a 60</td><td>10</td><td>6</td></tr></table>	Intervalo (cm)	Nº	Separación (cm)	275 a 360	9	10	60 a 275	15	15	0 a 60	10	6												
Intervalo (cm)	Nº	Separación (cm)	
275 a 360	9	10	
60 a 275	15	15	
0 a 60	10	6	
Intervalo (cm)	Nº	Separación (cm)	
275 a 360	9	10	
60 a 275	15	15	
0 a 60	10	6	
Intervalo (cm)	Nº	Separación (cm)	
275 a 360	9	10	
60 a 275	15	15	
0 a 60	10	6	
Intervalo (cm)	Nº	Separación (cm)	
275 a 360	9	10	
60 a 275	15	15	
0 a 60	10	6	
Intervalo (cm)	Nº	Separación (cm)	
275 a 360	9	10	
60 a 275	15	15	
0 a 60	10	6	
Intervalo (cm)	Nº	Separación (cm)	
275 a 360	9	10	
60 a 275	15	15	
0 a 60	10	6	
<div>Arm. Long.: 8ø12</div> <div>Estribos: ø6</div> <table><tr><th>Intervalo (cm)</th><th>Nº</th><th>Separación (cm)</th></tr><tr><td>275 a 360</td><td>9</td><td>10</td></tr><tr><td>60 a 275</td><td>15</td><td>15</td></tr><tr><td>0 a 60</td><td>10</td><td>6</td></tr></table>	Intervalo (cm)	Nº	Separación (cm)	275 a 360	9	10	60 a 275	15	15	0 a 60	10	6	<div>Arm. Long.: 8ø12</div> <div>Estribos: ø6</div> <table><tr><th>Intervalo (cm)</th><th>Nº</th><th>Separación (cm)</th></tr><tr><td>275 a 360</td><td>9</td><td>10</td></tr><tr><td>60 a 275</td><td>15</td><td>15</td></tr><tr><td>0 a 60</td><td>10</td><td>6</td></tr></table>	Intervalo (cm)	Nº	Separación (cm)	275 a 360	9	10	60 a 275	15	15	0 a 60	10	6	<div>Arm. Long.: 8ø12</div> <div>Estribos: ø6</div> <table><tr><th>Intervalo (cm)</th><th>Nº</th><th>Separación (cm)</th></tr><tr><td>275 a 360</td><td>9</td><td>10</td></tr><tr><td>60 a 275</td><td>15</td><td>15</td></tr><tr><td>0 a 60</td><td>10</td><td>6</td></tr></table>	Intervalo (cm)	Nº	Separación (cm)	275 a 360	9	10	60 a 275	15	15	0 a 60	10	6	<div>Arm. Long.: 8ø12</div> <div>Estribos: ø6</div> <table><tr><th>Intervalo (cm)</th><th>Nº</th><th>Separación (cm)</th></tr><tr><td>275 a 360</td><td>9</td><td>10</td></tr><tr><td>60 a 275</td><td>15</td><td>15</td></tr><tr><td>0 a 60</td><td>10</td><td>6</td></tr></table>	Intervalo (cm)	Nº	Separación (cm)	275 a 360	9	10	60 a 275	15	15	0 a 60	10	6	<div>Arm. Long.: 8ø12</div> <div>Estribos: ø6</div> <table><tr><th>Intervalo (cm)</th><th>Nº</th><th>Separación (cm)</th></tr><tr><td>275 a 360</td><td>9</td><td>10</td></tr><tr><td>60 a 275</td><td>15</td><td>15</td></tr><tr><td>0 a 60</td><td>10</td><td>6</td></tr></table>	Intervalo (cm)	Nº	Separación (cm)	275 a 360	9	10	60 a 275	15	15	0 a 60	10	6	<div>Arm. Long.: 8ø12</div> <div>Estribos: ø6</div> <table><tr><th>Intervalo (cm)</th><th>Nº</th><th>Separación (cm)</th></tr><tr><td>275 a 360</td><td>9</td><td>10</td></tr><tr><td>60 a 275</td><td>15</td><td>15</td></tr><tr><td>0 a 60</td><td>10</td><td>6</td></tr></table>	Intervalo (cm)	Nº	Separación (cm)	275 a 360	9	10	60 a 275	15	15	0 a 60	10	6	<div>Arm. Long.: 8ø12</div> <div>Estribos: ø6</div> <table><tr><th>Intervalo (cm)</th><th>Nº</th><th>Separación (cm)</th></tr><tr><td>275 a 360</td><td>9</td><td>10</td></tr><tr><td>60 a 275</td><td>15</td><td>15</td></tr><tr><td>0 a 60</td><td>10</td><td>6</td></tr></table>	Intervalo (cm)	Nº	Separación (cm)	275 a 360	9	10	60 a 275	15	15	0 a 60	10	6
Intervalo (cm)	Nº	Separación (cm)	
275 a 360	9	10	
60 a 275	15	15	
0 a 60	10	6	
Intervalo (cm)	Nº	Separación (cm)	
275 a 360	9	10	
60 a 275	15	15	
0 a 60	10	6	
Intervalo (cm)	Nº	Separación (cm)	
275 a 360	9	10	
60 a 275	15	15	
0 a 60	10	6	
Intervalo (cm)	Nº	Separación (cm)	
275 a 360	9	10	
60 a 275	15	15	
0 a 60	10	6	
Intervalo (cm)	Nº	Separación (cm)	
275 a 360	9	10	
60 a 275	15	15	
0 a 60	10	6	
Intervalo (cm)	Nº	Separación (cm)	
275 a 360	9	10	
60 a 275	15	15	
0 a 60	10	6	
Intervalo (cm)	Nº	Separación (cm)	
275 a 360	9	10	
60 a 275	15	15	
0 a 60	10	6	
<div>Arm. Long.: 8ø12</div> <div>Estribos: ø6</div> <table><tr><th>Intervalo (cm)</th><th>Nº</th><th>Separación (cm)</th></tr><tr><td>275 a 360</td><td>9</td><td>10</td></tr><tr><td>60 a 275</td><td>15</td><td>15</td></tr><tr><td>0 a 60</td><td>10</td><td>6</td></tr></table>	Intervalo (cm)	Nº	Separación (cm)	275 a 360	9	10	60 a 275	15	15	0 a 60	10	6	<div>Arm. Long.: 8ø12</div> <div>Estribos: ø6</div> <table><tr><th>Intervalo (cm)</th><th>Nº</th><th>Separación (cm)</th></tr><tr><td>275 a 360</td><td>9</td><td>10</td></tr><tr><td>60 a 275</td><td>15</td><td>15</td></tr><tr><td>0 a 60</td><td>10</td><td>6</td></tr></table>	Intervalo (cm)	Nº	Separación (cm)	275 a 360	9	10	60 a 275	15	15	0 a 60	10	6	<div>Arm. Long.: 8ø12</div> <div>Estribos: ø6</div> <table><tr><th>Intervalo (cm)</th><th>Nº</th><th>Separación (cm)</th></tr><tr><td>275 a 360</td><td>9</td><td>10</td></tr><tr><td>60 a 275</td><td>15</td><td>15</td></tr><tr><td>0 a 60</td><td>10</td><td>6</td></tr></table>	Intervalo (cm)	Nº	Separación (cm)	275 a 360	9	10	60 a 275	15	15	0 a 60	10	6	<div>Arm. Long.: 8ø12</div> <div>Estribos: ø6</div> <table><tr><th>Intervalo (cm)</th><th>Nº</th><th>Separación (cm)</th></tr><tr><td>275 a 360</td><td>9</td><td>10</td></tr><tr><td>60 a 275</td><td>15</td><td>15</td></tr><tr><td>0 a 60</td><td>10</td><td>6</td></tr></table>	Intervalo (cm)	Nº	Separación (cm)	275 a 360	9	10	60 a 275	15	15	0 a 60	10	6	<div>Arm. Long.: 8ø12</div> <div>Estribos: ø6</div> <table><tr><th>Intervalo (cm)</th><th>Nº</th><th>Separación (cm)</th></tr><tr><td>275 a 360</td><td>9</td><td>10</td></tr><tr><td>60 a 275</td><td>15</td><td>15</td></tr><tr><td>0 a 60</td><td>10</td><td>6</td></tr></table>	Intervalo (cm)	Nº	Separación (cm)	275 a 360	9	10	60 a 275	15	15	0 a 60	10	6	<div>Arm. Long.: 8ø12</div> <div>Estribos: ø6</div> <table><tr><th>Intervalo (cm)</th><th>Nº</th><th>Separación (cm)</th></tr><tr><td>275 a 360</td><td>9</td><td>10</td></tr><tr><td>60 a 275</td><td>15</td><td>15</td></tr><tr><td>0 a 60</td><td>10</td><td>6</td></tr></table>	Intervalo (cm)	Nº	Separación (cm)	275 a 360	9	10	60 a 275	15	15	0 a 60	10	6	<div>Arm. Long.: 8ø12</div> <div>Estribos: ø6</div> <table><tr><th>Intervalo (cm)</th><th>Nº</th><th>Separación (cm)</th></tr><tr><td>275 a 360</td><td>9</td><td>10</td></tr><tr><td>60 a 275</td><td>15</td><td>15</td></tr><tr><td>0 a 60</td><td>10</td><td>6</td></tr></table>	Intervalo (cm)	Nº	Separación (cm)	275 a 360	9	10	60 a 275	15	15	0 a 60	10	6
Intervalo (cm)	Nº	Separación (cm)	
275 a 360	9	10	
60 a 275	15	15	
0 a 60	10	6	
Intervalo (cm)	Nº	Separación (cm)	
275 a 360	9	10	
60 a 275	15	15	
0 a 60	10	6	
Intervalo (cm)	Nº	Separación (cm)	
275 a 360	9	10	
60 a 275	15	15	
0 a 60	10	6	
Intervalo (cm)	Nº	Separación (cm)	
275 a 360	9	10	
60 a 275	15	15	
0 a 60	10	6	
Intervalo (cm)	Nº	Separación (cm)	
275 a 360	9	10	
60 a 275	15	15	
0 a 60	10	6	
Intervalo (cm)	Nº	Separación (cm)	
275 a 360	9	10	
60 a 275	15	15	
0 a 60	10	6	
Intervalo (cm)	Nº	Separación (cm)	
275 a 360	9	10	
60 a 275	15	15	
0 a 60	10	6	
<div>Arm. Long.: 4ø16+4ø12</div> <div>Estribos: ø6</div> <table><tr><th>Intervalo (cm)</th><th>Nº</th><th>Separación (cm)</th></tr><tr><td>275 a 360</td><td>9</td><td>10</td></tr><tr><td>60 a 275</td><td>15</td><td>15</td></tr><tr><td>0 a 60</td><td>10</td><td>6</td></tr></table>	Intervalo (cm)	Nº	Separación (cm)	275 a 360	9	10	60 a 275	15	15	0 a 60	10	6	<div>Arm. Long.: 4ø16+4ø12</div> <div>Estribos: ø6</div> <table><tr><th>Intervalo (cm)</th><th>Nº</th><th>Separación (cm)</th></tr><tr><td>275 a 360</td><td>9</td><td>10</td></tr><tr><td>60 a 275</td><td>15</td><td>15</td></tr><tr><td>0 a 60</td><td>10</td><td>6</td></tr></table>	Intervalo (cm)	Nº	Separación (cm)	275 a 360	9	10	60 a 275	15	15	0 a 60	10	6	<div>Arm. Long.: 4ø16+4ø12</div> <div>Estribos: ø6</div> <table><tr><th>Intervalo (cm)</th><th>Nº</th><th>Separación (cm)</th></tr><tr><td>275 a 360</td><td>9</td><td>10</td></tr><tr><td>60 a 275</td><td>15</td><td>15</td></tr><tr><td>0 a 60</td><td>10</td><td>6</td></tr></table>	Intervalo (cm)	Nº	Separación (cm)	275 a 360	9	10	60 a 275	15	15	0 a 60	10	6	<div>Arm. Long.: 8ø12</div> <div>Estribos: ø6</div> <table><tr><th>Intervalo (cm)</th><th>Nº</th><th>Separación (cm)</th></tr><tr><td>275 a 360</td><td>9</td><td>10</td></tr><tr><td>60 a 275</td><td>15</td><td>15</td></tr><tr><td>0 a 60</td><td>10</td><td>6</td></tr></table>	Intervalo (cm)	Nº	Separación (cm)	275 a 360	9	10	60 a 275	15	15	0 a 60	10	6	<div>Arm. Long.: 4ø16+4ø12</div> <div>Estribos: ø6</div> <table><tr><th>Intervalo (cm)</th><th>Nº</th><th>Separación (cm)</th></tr><tr><td>275 a 360</td><td>9</td><td>10</td></tr><tr><td>60 a 275</td><td>15</td><td>15</td></tr><tr><td>0 a 60</td><td>10</td><td>6</td></tr></table>	Intervalo (cm)	Nº	Separación (cm)	275 a 360	9	10	60 a 275	15	15	0 a 60	10	6	<div>Arm. Long.: 4ø16+4ø12</div> <div>Estribos: ø6</div> <table><tr><th>Intervalo (cm)</th><th>Nº</th><th>Separación (cm)</th></tr><tr><td>275 a 360</td><td>9</td><td>10</td></tr><tr><td>60 a 275</td><td>15</td><td>15</td></tr><tr><td>0 a 60</td><td>10</td><td>6</td></tr></table>	Intervalo (cm)	Nº	Separación (cm)	275 a 360	9	10	60 a 275	15	15	0 a 60	10	6	<div>Arm. Long.: 4ø16+4ø12</div> <div>Estribos: ø6</div> <table><tr><th>Intervalo (cm)</th><th>Nº</th><th>Separación (cm)</th></tr><tr><td>275 a 360</td><td>9</td><td>10</td></tr><tr><td>60 a 275</td><td>15</td><td>15</td></tr><tr><td>0 a 60</td><td>10</td><td>6</td></tr></table>	Intervalo (cm)	Nº	Separación (cm)	275 a 360	9	10	60 a 275	15	15	0 a 60	10	6
Intervalo (cm)	Nº	Separación (cm)	
275 a 360	9	10	
60 a 275	15	15	
0 a 60	10	6	
Intervalo (cm)	Nº	Separación (cm)	
275 a 360	9	10	
60 a 275	15	15	
0 a 60	10	6	
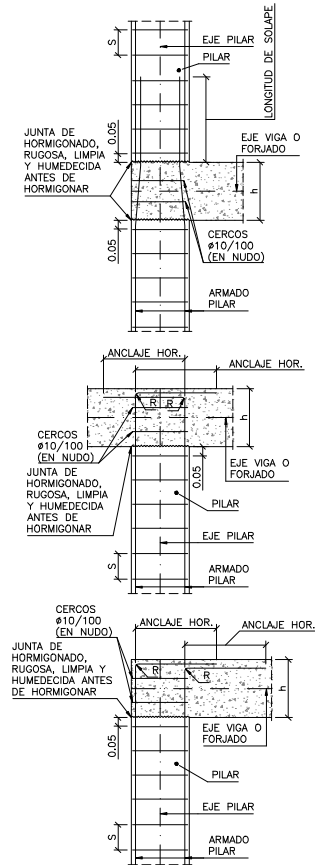

**ESQUEMA DE ARMADO DE PILARES**

0.1 0.2 0.3 0.4 0.5 0.6 0.7 0.8 0.9m  
ESCALA GRÁFICA: 1/10



<p>P37</p> <p>Arm. Long.: 4E16+4E12 Estribos: #6 Intervalo (cm) N° Separación (cm) 275 a 360 9 10 60 a 275 15 15 0 a 60 10 6</p>	<p>P38</p> <p>Arm. Long.: 4E16+4E12 Estribos: #6 Intervalo (cm) N° Separación (cm) 275 a 360 9 10 60 a 275 15 15 0 a 60 10 6</p>	<p>P39</p> <p>Arm. Long.: 4E16+4E12 Estribos: #6 Intervalo (cm) N° Separación (cm) 275 a 360 9 10 60 a 275 15 15 0 a 60 10 6</p>	<p>P40</p> <p>Arm. Long.: 4E16+4E12 Estribos: #6 Intervalo (cm) N° Separación (cm) 275 a 360 9 10 60 a 275 15 15 0 a 60 10 6</p>	<p>P41</p> <p>Arm. Long.: 4E16+4E12 Estribos: #6 Intervalo (cm) N° Separación (cm) 275 a 360 9 10 60 a 275 15 15 0 a 60 10 6</p>	<p>P42</p> <p>Arm. Long.: 4E16+4E12 Estribos: #6 Intervalo (cm) N° Separación (cm) 275 a 360 9 10 60 a 275 15 15 0 a 60 10 6</p>	<p>P43</p> <p>Arm. Long.: 4E16+4E12 Estribos: #6 Intervalo (cm) N° Separación (cm) 275 a 360 9 10 60 a 275 15 15 0 a 60 10 6</p>	<p>P44</p> <p>Arm. Long.: 4E16+4E12 Estribos: #6 Intervalo (cm) N° Separación (cm) 275 a 360 9 10 60 a 275 15 15 0 a 60 10 6</p>	<p>P45</p> <p>Arm. Long.: 4E16+4E12 Estribos: #6 Intervalo (cm) N° Separación (cm) 275 a 360 9 10 60 a 275 15 15 0 a 60 10 6</p>
<p>P37</p> <p>Arm. Long.: 4E20+4E16 Estribos: #6 Intervalo (cm) N° Separación (cm) 275 a 360 9 10 60 a 275 11 20 0 a 60 10 6</p>	<p>P38</p> <p>Arm. Long.: 4E16+4E12 Estribos: #6 Intervalo (cm) N° Separación (cm) 275 a 360 9 10 60 a 275 15 15 0 a 60 10 6</p>	<p>P39</p> <p>Arm. Long.: 4E16+4E12 Estribos: #6 Intervalo (cm) N° Separación (cm) 275 a 360 9 10 60 a 275 15 15 0 a 60 10 6</p>	<p>P40</p> <p>Arm. Long.: 4E16+4E12 Estribos: #6 Intervalo (cm) N° Separación (cm) 275 a 360 9 10 60 a 275 15 15 0 a 60 10 6</p>	<p>P41</p> <p>Arm. Long.: 4E16+4E12 Estribos: #6 Intervalo (cm) N° Separación (cm) 275 a 360 9 10 60 a 275 15 15 0 a 60 10 6</p>	<p>P42</p> <p>Arm. Long.: 4E16+4E12 Estribos: #6 Intervalo (cm) N° Separación (cm) 275 a 360 9 10 60 a 275 15 15 0 a 60 10 6</p>	<p>P43</p> <p>Arm. Long.: 4E16+4E12 Estribos: #6 Intervalo (cm) N° Separación (cm) 275 a 360 9 10 60 a 275 15 15 0 a 60 10 6</p>	<p>P44</p> <p>Arm. Long.: 4E20+4E16 Estribos: #6 Intervalo (cm) N° Separación (cm) 275 a 360 9 10 60 a 275 11 20 0 a 60 10 6</p>	<p>P45</p> <p>Arm. Long.: 4E20+4E16 Estribos: #6 Intervalo (cm) N° Separación (cm) 275 a 360 9 10 60 a 275 15 15 0 a 60 10 6</p>
<p>P37</p> <p>Arm. Long.: 4E25+12E16 Estribos: #8 Intervalo (cm) N° Separación (cm) 450 a 535 9 10 60 a 450 13 30 0 a 60 10 6</p>	<p>P38</p> <p>Arm. Long.: 4E25+12E16 Estribos: #8 Intervalo (cm) N° Separación (cm) 450 a 535 9 10 60 a 450 20 20 0 a 60 10 6</p>	<p>P39</p> <p>Arm. Long.: 4E25+12E16 Estribos: #8 Intervalo (cm) N° Separación (cm) 450 a 535 9 10 60 a 450 20 20 0 a 60 10 6</p>	<p>P40</p> <p>Arm. Long.: 4E25+12E16 Estribos: #8 Intervalo (cm) N° Separación (cm) 450 a 535 9 10 60 a 450 13 30 0 a 60 10 6</p>	<p>P41</p> <p>Arm. Long.: 4E25+12E16 Estribos: #8 Intervalo (cm) N° Separación (cm) 450 a 535 9 10 60 a 450 13 30 0 a 60 10 6</p>	<p>P42</p> <p>Arm. Long.: 4E25+12E16 Estribos: #8 Intervalo (cm) N° Separación (cm) 450 a 535 9 10 60 a 450 20 20 0 a 60 10 6</p>	<p>P43</p> <p>Arm. Long.: 4E25+12E16 Estribos: #8 Intervalo (cm) N° Separación (cm) 450 a 535 9 10 60 a 450 13 30 0 a 60 10 6</p>	<p>P44</p> <p>Arm. Long.: 4E25+12E16 Estribos: #8 Intervalo (cm) N° Separación (cm) 450 a 535 9 10 60 a 450 13 30 0 a 60 10 6</p>	<p>P45</p> <p>Arm. Long.: 4E25+12E16 Estribos: #8 Intervalo (cm) N° Separación (cm) 450 a 535 9 10 60 a 450 13 30 0 a 60 10 6</p>
<p>P37</p> <p>Arm. Long.: 20E20 Arranque: 20E20 Intervalo (cm) N° Separación (cm) 265 a 350 9 10 60 a 265 7 30 0 a 60 10 6 Arranque 3 -</p>	<p>P38</p> <p>Arm. Long.: 4E25+12E16 Arranque: 4E25+12E16 Estribos: #8 Intervalo (cm) N° Separación (cm) 265 a 350 9 10 60 a 265 11 20 0 a 60 10 6 Arranque 3 -</p>	<p>P39</p> <p>Arm. Long.: 4E25+12E16 Arranque: 4E25+12E16 Estribos: #8 Intervalo (cm) N° Separación (cm) 265 a 350 9 10 60 a 265 11 20 0 a 60 10 6 Arranque 3 -</p>	<p>P40</p> <p>Arm. Long.: 20E20 Arranque: 20E20 Estribos: #6 Intervalo (cm) N° Separación (cm) 265 a 350 9 10 60 a 265 7 30 0 a 60 10 6 Arranque 3 -</p>	<p>P41</p> <p>Arm. Long.: 4E25+12E16 Arranque: 4E25+12E16 Estribos: #8 Intervalo (cm) N° Separación (cm) 265 a 350 9 10 60 a 265 7 30 0 a 60 10 6 Arranque 3 -</p>	<p>P42</p> <p>Arm. Long.: 4E25+12E16 Arranque: 4E25+12E16 Estribos: #8 Intervalo (cm) N° Separación (cm) 265 a 350 9 10 60 a 265 11 20 0 a 60 10 6 Arranque 3 -</p>	<p>P43</p> <p>Arm. Long.: 4E25+12E16 Arranque: 4E25+12E16 Estribos: #8 Intervalo (cm) N° Separación (cm) 265 a 350 9 10 60 a 265 7 30 0 a 60 10 6 Arranque 3 -</p>	<p>P44</p> <p>Arm. Long.: 4E25+12E16 Arranque: 4E25+12E16 Estribos: #8 Intervalo (cm) N° Separación (cm) 265 a 350 9 10 60 a 265 7 30 0 a 60 10 6 Arranque 3 -</p>	<p>P45</p> <p>Arm. Long.: 20E20 Arranque: 20E20 Estribos: #6 Intervalo (cm) N° Separación (cm) 265 a 350 9 10 60 a 265 7 30 0 a 60 10 6 Arranque 3 -</p>

P. cuarta +17.90


P. tercera +14.30

P. segunda +10.70


P. primera +5.35

P. Baja 0.00

56tano -3.62

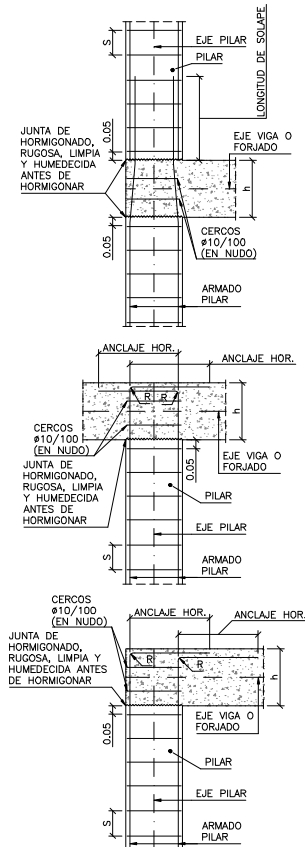

## ESQUEMA DE ARMADO DE PILARES

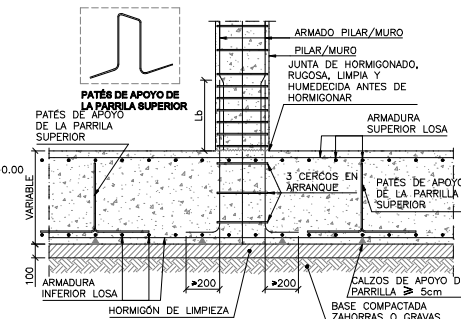

## ARRANQUE DE PILAR/MURO EN LOSA

ESCALA 1:20

0.2 0.4 0.6 0.8 1.0m 1.2 1.4 1.6 1.8m  
ESCALA GRÁFICA: 1/20

P37	P38	P39	P40	P41	P42	P43	P44	P45	
I HEA-180	I HEA-180	I HEA-180	I HEA-180	I HEA-180	I HEA-180	I HEA-180	I HEA-180	
<table><tr><th colspan="3">Arm. Long.: Ø12</th></tr><tr><th colspan="3">Estribos: Ø6</th></tr><tr><th>Intervalo (cm)</th><th>Nº</th><th>Separación (cm)</th></tr><tr><td>275 a 360</td><td>9</td><td>10</td></tr><tr><td>60 a 275</td><td>15</td><td>15</td></tr><tr><td>0 a 60</td><td>10</td><td>6</td></tr></table>	Arm. Long.: Ø12			Estribos: Ø6			Intervalo (cm)	Nº	Separación (cm)	275 a 360	9	10	60 a 275	15	15	0 a 60	10	6	<table><tr><th colspan="3">Arm. Long.: Ø12</th></tr><tr><th colspan="3">Estribos: Ø6</th></tr><tr><th>Intervalo (cm)</th><th>Nº</th><th>Separación (cm)</th></tr><tr><td>275 a 360</td><td>9</td><td>10</td></tr><tr><td>60 a 275</td><td>15</td><td>15</td></tr><tr><td>0 a 60</td><td>10</td><td>6</td></tr></table>	Arm. Long.: Ø12			Estribos: Ø6			Intervalo (cm)	Nº	Separación (cm)	275 a 360	9	10	60 a 275	15	15	0 a 60	10	6	<table><tr><th colspan="3">Arm. Long.: Ø12</th></tr><tr><th colspan="3">Estribos: Ø6</th></tr><tr><th>Intervalo (cm)</th><th>Nº</th><th>Separación (cm)</th></tr><tr><td>275 a 360</td><td>9</td><td>10</td></tr><tr><td>60 a 275</td><td>15</td><td>15</td></tr><tr><td>0 a 60</td><td>10</td><td>6</td></tr></table>	Arm. Long.: Ø12			Estribos: Ø6			Intervalo (cm)	Nº	Separación (cm)	275 a 360	9	10	60 a 275	15	15	0 a 60	10	6	<table><tr><th colspan="3">Arm. Long.: Ø12</th></tr><tr><th colspan="3">Estribos: Ø6</th></tr><tr><th>Intervalo (cm)</th><th>Nº</th><th>Separación (cm)</th></tr><tr><td>275 a 360</td><td>9</td><td>10</td></tr><tr><td>60 a 275</td><td>15</td><td>15</td></tr><tr><td>0 a 60</td><td>10</td><td>6</td></tr></table>	Arm. Long.: Ø12			Estribos: Ø6			Intervalo (cm)	Nº	Separación (cm)	275 a 360	9	10	60 a 275	15	15	0 a 60	10	6	<table><tr><th colspan="3">Arm. Long.: Ø12</th></tr><tr><th colspan="3">Estribos: Ø6</th></tr><tr><th>Intervalo (cm)</th><th>Nº</th><th>Separación (cm)</th></tr><tr><td>275 a 360</td><td>9</td><td>10</td></tr><tr><td>60 a 275</td><td>15</td><td>15</td></tr><tr><td>0 a 60</td><td>10</td><td>6</td></tr></table>	Arm. Long.: Ø12			Estribos: Ø6			Intervalo (cm)	Nº	Separación (cm)	275 a 360	9	10	60 a 275	15	15	0 a 60	10	6	<table><tr><th colspan="3">Arm. Long.: Ø12</th></tr><tr><th colspan="3">Estribos: Ø6</th></tr><tr><th>Intervalo (cm)</th><th>Nº</th><th>Separación (cm)</th></tr><tr><td>275 a 360</td><td>9</td><td>10</td></tr><tr><td>60 a 275</td><td>15</td><td>15</td></tr><tr><td>0 a 60</td><td>10</td><td>6</td></tr></table>	Arm. Long.: Ø12			Estribos: Ø6			Intervalo (cm)	Nº	Separación (cm)	275 a 360	9	10	60 a 275	15	15	0 a 60	10	6	<table><tr><th colspan="3">Arm. Long.: Ø12</th></tr><tr><th colspan="3">Estribos: Ø6</th></tr><tr><th>Intervalo (cm)</th><th>Nº</th><th>Separación (cm)</th></tr><tr><td>275 a 360</td><td>9</td><td>10</td></tr><tr><td>60 a 275</td><td>15</td><td>15</td></tr><tr><td>0 a 60</td><td>10</td><td>6</td></tr></table>	Arm. Long.: Ø12			Estribos: Ø6			Intervalo (cm)	Nº	Separación (cm)	275 a 360	9	10	60 a 275	15	15	0 a 60	10	6	<table><tr><th colspan="3">Arm. Long.: Ø12</th></tr><tr><th colspan="3">Estribos: Ø6</th></tr><tr><th>Intervalo (cm)</th><th>Nº</th><th>Separación (cm)</th></tr><tr><td>275 a 360</td><td>9</td><td>10</td></tr><tr><td>60 a 275</td><td>15</td><td>15</td></tr><tr><td>0 a 60</td><td>10</td><td>6</td></tr></table>	Arm. Long.: Ø12			Estribos: Ø6			Intervalo (cm)	Nº	Separación (cm)	275 a 360	9	10	60 a 275	15	15	0 a 60	10	6	<table><tr><th colspan="3">Arm. Long.: Ø12</th></tr><tr><th colspan="3">Estribos: Ø6</th></tr><tr><th>Intervalo (cm)</th><th>Nº</th><th>Separación (cm)</th></tr><tr><td>275 a 360</td><td>9</td><td>10</td></tr><tr><td>60 a 275</td><td>15</td><td>15</td></tr><tr><td>0 a 60</td><td>10</td><td>6</td></tr></table>	Arm. Long.: Ø12			Estribos: Ø6			Intervalo (cm)	Nº	Separación (cm)	275 a 360	9	10	60 a 275	15	15	0 a 60	10	6
Arm. Long.: Ø12	
Estribos: Ø6	
Intervalo (cm)	Nº	Separación (cm)	
275 a 360	9	10	
60 a 275	15	15	
0 a 60	10	6	
Arm. Long.: Ø12	
Estribos: Ø6	
Intervalo (cm)	Nº	Separación (cm)	
275 a 360	9	10	
60 a 275	15	15	
0 a 60	10	6	
Arm. Long.: Ø12	
Estribos: Ø6	
Intervalo (cm)	Nº	Separación (cm)	
275 a 360	9	10	
60 a 275	15	15	
0 a 60	10	6	
Arm. Long.: Ø12	
Estribos: Ø6	
Intervalo (cm)	Nº	Separación (cm)	
275 a 360	9	10	
60 a 275	15	15	
0 a 60	10	6	
Arm. Long.: Ø12	
Estribos: Ø6	
Intervalo (cm)	Nº	Separación (cm)	
275 a 360	9	10	
60 a 275	15	15	
0 a 60	10	6	
Arm. Long.: Ø12	
Estribos: Ø6	
Intervalo (cm)	Nº	Separación (cm)	
275 a 360	9	10	
60 a 275	15	15	
0 a 60	10	6	
Arm. Long.: Ø12	
Estribos: Ø6	
Intervalo (cm)	Nº	Separación (cm)	
275 a 360	9	10	
60 a 275	15	15	
0 a 60	10	6	
Arm. Long.: Ø12	
Estribos: Ø6	
Intervalo (cm)	Nº	Separación (cm)	
275 a 360	9	10	
60 a 275	15	15	
0 a 60	10	6	
Arm. Long.: Ø12	
Estribos: Ø6	
Intervalo (cm)	Nº	Separación (cm)	
275 a 360	9	10	
60 a 275	15	15	
0 a 60	10	6	
<table><tr><th colspan="3">Arm. Long.: Ø12</th></tr><tr><th colspan="3">Estribos: Ø6</th></tr><tr><th>Intervalo (cm)</th><th>Nº</th><th>Separación (cm)</th></tr><tr><td>275 a 360</td><td>9</td><td>10</td></tr><tr><td>60 a 275</td><td>15</td><td>15</td></tr><tr><td>0 a 60</td><td>10</td><td>6</td></tr></table>	Arm. Long.: Ø12			Estribos: Ø6			Intervalo (cm)	Nº	Separación (cm)	275 a 360	9	10	60 a 275	15	15	0 a 60	10	6	<table><tr><th colspan="3">Arm. Long.: Ø12</th></tr><tr><th colspan="3">Estribos: Ø6</th></tr><tr><th>Intervalo (cm)</th><th>Nº</th><th>Separación (cm)</th></tr><tr><td>275 a 360</td><td>9</td><td>10</td></tr><tr><td>60 a 275</td><td>15</td><td>15</td></tr><tr><td>0 a 60</td><td>10</td><td>6</td></tr></table>	Arm. Long.: Ø12			Estribos: Ø6			Intervalo (cm)	Nº	Separación (cm)	275 a 360	9	10	60 a 275	15	15	0 a 60	10	6	<table><tr><th colspan="3">Arm. Long.: Ø12</th></tr><tr><th colspan="3">Estribos: Ø6</th></tr><tr><th>Intervalo (cm)</th><th>Nº</th><th>Separación (cm)</th></tr><tr><td>275 a 360</td><td>9</td><td>10</td></tr><tr><td>60 a 275</td><td>15</td><td>15</td></tr><tr><td>0 a 60</td><td>10</td><td>6</td></tr></table>	Arm. Long.: Ø12			Estribos: Ø6			Intervalo (cm)	Nº	Separación (cm)	275 a 360	9	10	60 a 275	15	15	0 a 60	10	6	<table><tr><th colspan="3">Arm. Long.: Ø12</th></tr><tr><th colspan="3">Estribos: Ø6</th></tr><tr><th>Intervalo (cm)</th><th>Nº</th><th>Separación (cm)</th></tr><tr><td>275 a 360</td><td>9</td><td>10</td></tr><tr><td>60 a 275</td><td>15</td><td>15</td></tr><tr><td>0 a 60</td><td>10</td><td>6</td></tr></table>	Arm. Long.: Ø12			Estribos: Ø6			Intervalo (cm)	Nº	Separación (cm)	275 a 360	9	10	60 a 275	15	15	0 a 60	10	6	<table><tr><th colspan="3">Arm. Long.: Ø12</th></tr><tr><th colspan="3">Estribos: Ø6</th></tr><tr><th>Intervalo (cm)</th><th>Nº</th><th>Separación (cm)</th></tr><tr><td>275 a 360</td><td>9</td><td>10</td></tr><tr><td>60 a 275</td><td>15</td><td>15</td></tr><tr><td>0 a 60</td><td>10</td><td>6</td></tr></table>	Arm. Long.: Ø12			Estribos: Ø6			Intervalo (cm)	Nº	Separación (cm)	275 a 360	9	10	60 a 275	15	15	0 a 60	10	6	<table><tr><th colspan="3">Arm. Long.: Ø12</th></tr><tr><th colspan="3">Estribos: Ø6</th></tr><tr><th>Intervalo (cm)</th><th>Nº</th><th>Separación (cm)</th></tr><tr><td>275 a 360</td><td>9</td><td>10</td></tr><tr><td>60 a 275</td><td>15</td><td>15</td></tr><tr><td>0 a 60</td><td>10</td><td>6</td></tr></table>	Arm. Long.: Ø12			Estribos: Ø6			Intervalo (cm)	Nº	Separación (cm)	275 a 360	9	10	60 a 275	15	15	0 a 60	10	6	<table><tr><th colspan="3">Arm. Long.: Ø12</th></tr><tr><th colspan="3">Estribos: Ø6</th></tr><tr><th>Intervalo (cm)</th><th>Nº</th><th>Separación (cm)</th></tr><tr><td>275 a 360</td><td>9</td><td>10</td></tr><tr><td>60 a 275</td><td>15</td><td>15</td></tr><tr><td>0 a 60</td><td>10</td><td>6</td></tr></table>	Arm. Long.: Ø12			Estribos: Ø6			Intervalo (cm)	Nº	Separación (cm)	275 a 360	9	10	60 a 275	15	15	0 a 60	10	6	<table><tr><th colspan="3">Arm. Long.: Ø12</th></tr><tr><th colspan="3">Estribos: Ø6</th></tr><tr><th>Intervalo (cm)</th><th>Nº</th><th>Separación (cm)</th></tr><tr><td>275 a 360</td><td>9</td><td>10</td></tr><tr><td>60 a 275</td><td>15</td><td>15</td></tr><tr><td>0 a 60</td><td>10</td><td>6</td></tr></table>	Arm. Long.: Ø12			Estribos: Ø6			Intervalo (cm)	Nº	Separación (cm)	275 a 360	9	10	60 a 275	15	15	0 a 60	10	6	<table><tr><th colspan="3">Arm. Long.: Ø12</th></tr><tr><th colspan="3">Estribos: Ø6</th></tr><tr><th>Intervalo (cm)</th><th>Nº</th><th>Separación (cm)</th></tr><tr><td>275 a 360</td><td>9</td><td>10</td></tr><tr><td>60 a 275</td><td>15</td><td>15</td></tr><tr><td>0 a 60</td><td>10</td><td>6</td></tr></table>	Arm. Long.: Ø12			Estribos: Ø6			Intervalo (cm)	Nº	Separación (cm)	275 a 360	9	10	60 a 275	15	15	0 a 60	10	6
Arm. Long.: Ø12	
Estribos: Ø6	
Intervalo (cm)	Nº	Separación (cm)	
275 a 360	9	10	
60 a 275	15	15	
0 a 60	10	6	
Arm. Long.: Ø12	
Estribos: Ø6	
Intervalo (cm)	Nº	Separación (cm)	
275 a 360	9	10	
60 a 275	15	15	
0 a 60	10	6	
Arm. Long.: Ø12	
Estribos: Ø6	
Intervalo (cm)	Nº	Separación (cm)	
275 a 360	9	10	
60 a 275	15	15	
0 a 60	10	6	
Arm. Long.: Ø12	
Estribos: Ø6	
Intervalo (cm)	Nº	Separación (cm)	
275 a 360	9	10	
60 a 275	15	15	
0 a 60	10	6	
Arm. Long.: Ø12	
Estribos: Ø6	
Intervalo (cm)	Nº	Separación (cm)	
275 a 360	9	10	
60 a 275	15	15	
0 a 60	10	6	
Arm. Long.: Ø12	
Estribos: Ø6	
Intervalo (cm)	Nº	Separación (cm)	
275 a 360	9	10	
60 a 275	15	15	
0 a 60	10	6	
Arm. Long.: Ø12	
Estribos: Ø6	
Intervalo (cm)	Nº	Separación (cm)	
275 a 360	9	10	
60 a 275	15	15	
0 a 60	10	6	
Arm. Long.: Ø12	
Estribos: Ø6	
Intervalo (cm)	Nº	Separación (cm)	
275 a 360	9	10	
60 a 275	15	15	
0 a 60	10	6	
Arm. Long.: Ø12	
Estribos: Ø6	
Intervalo (cm)	Nº	Separación (cm)	
275 a 360	9	10	
60 a 275	15	15	
0 a 60	10	6	
<table><tr><th colspan="3">Arm. Long.: Ø12</th></tr><tr><th colspan="3">Estribos: Ø6</th></tr><tr><th>Intervalo (cm)</th><th>Nº</th><th>Separación (cm)</th></tr><tr><td>275 a 360</td><td>9</td><td>10</td></tr><tr><td>60 a 275</td><td>15</td><td>15</td></tr><tr><td>0 a 60</td><td>10</td><td>6</td></tr></table>	Arm. Long.: Ø12			Estribos: Ø6			Intervalo (cm)	Nº	Separación (cm)	275 a 360	9	10	60 a 275	15	15	0 a 60	10	6	<table><tr><th colspan="3">Arm. Long.: Ø12</th></tr><tr><th colspan="3">Estribos: Ø6</th></tr><tr><th>Intervalo (cm)</th><th>Nº</th><th>Separación (cm)</th></tr><tr><td>275 a 360</td><td>9</td><td>10</td></tr><tr><td>60 a 275</td><td>15</td><td>15</td></tr><tr><td>0 a 60</td><td>10</td><td>6</td></tr></table>	Arm. Long.: Ø12			Estribos: Ø6			Intervalo (cm)	Nº	Separación (cm)	275 a 360	9	10	60 a 275	15	15	0 a 60	10	6	<table><tr><th colspan="3">Arm. Long.: Ø12</th></tr><tr><th colspan="3">Estribos: Ø6</th></tr><tr><th>Intervalo (cm)</th><th>Nº</th><th>Separación (cm)</th></tr><tr><td>275 a 360</td><td>9</td><td>10</td></tr><tr><td>60 a 275</td><td>15</td><td>15</td></tr><tr><td>0 a 60</td><td>10</td><td>6</td></tr></table>	Arm. Long.: Ø12			Estribos: Ø6			Intervalo (cm)	Nº	Separación (cm)	275 a 360	9	10	60 a 275	15	15	0 a 60	10	6	<table><tr><th colspan="3">Arm. Long.: Ø12</th></tr><tr><th colspan="3">Estribos: Ø6</th></tr><tr><th>Intervalo (cm)</th><th>Nº</th><th>Separación (cm)</th></tr><tr><td>275 a 360</td><td>9</td><td>10</td></tr><tr><td>60 a 275</td><td>15</td><td>15</td></tr><tr><td>0 a 60</td><td>10</td><td>6</td></tr></table>	Arm. Long.: Ø12			Estribos: Ø6			Intervalo (cm)	Nº	Separación (cm)	275 a 360	9	10	60 a 275	15	15	0 a 60	10	6	<table><tr><th colspan="3">Arm. Long.: Ø12</th></tr><tr><th colspan="3">Estribos: Ø6</th></tr><tr><th>Intervalo (cm)</th><th>Nº</th><th>Separación (cm)</th></tr><tr><td>275 a 360</td><td>9</td><td>10</td></tr><tr><td>60 a 275</td><td>15</td><td>15</td></tr><tr><td>0 a 60</td><td>10</td><td>6</td></tr></table>	Arm. Long.: Ø12			Estribos: Ø6			Intervalo (cm)	Nº	Separación (cm)	275 a 360	9	10	60 a 275	15	15	0 a 60	10	6	<table><tr><th colspan="3">Arm. Long.: Ø12</th></tr><tr><th colspan="3">Estribos: Ø6</th></tr><tr><th>Intervalo (cm)</th><th>Nº</th><th>Separación (cm)</th></tr><tr><td>275 a 360</td><td>9</td><td>10</td></tr><tr><td>60 a 275</td><td>15</td><td>15</td></tr><tr><td>0 a 60</td><td>10</td><td>6</td></tr></table>	Arm. Long.: Ø12			Estribos: Ø6			Intervalo (cm)	Nº	Separación (cm)	275 a 360	9	10	60 a 275	15	15	0 a 60	10	6	<table><tr><th colspan="3">Arm. Long.: Ø12</th></tr><tr><th colspan="3">Estribos: Ø6</th></tr><tr><th>Intervalo (cm)</th><th>Nº</th><th>Separación (cm)</th></tr><tr><td>275 a 360</td><td>9</td><td>10</td></tr><tr><td>60 a 275</td><td>15</td><td>15</td></tr><tr><td>0 a 60</td><td>10</td><td>6</td></tr></table>	Arm. Long.: Ø12			Estribos: Ø6			Intervalo (cm)	Nº	Separación (cm)	275 a 360	9	10	60 a 275	15	15	0 a 60	10	6	<table><tr><th colspan="3">Arm. Long.: Ø12</th></tr><tr><th colspan="3">Estribos: Ø6</th></tr><tr><th>Intervalo (cm)</th><th>Nº</th><th>Separación (cm)</th></tr><tr><td>275 a 360</td><td>9</td><td>10</td></tr><tr><td>60 a 275</td><td>15</td><td>15</td></tr><tr><td>0 a 60</td><td>10</td><td>6</td></tr></table>	Arm. Long.: Ø12			Estribos: Ø6			Intervalo (cm)	Nº	Separación (cm)	275 a 360	9	10	60 a 275	15	15	0 a 60	10	6	<table><tr><th colspan="3">Arm. Long.: Ø12</th></tr><tr><th colspan="3">Estribos: Ø6</th></tr><tr><th>Intervalo (cm)</th><th>Nº</th><th>Separación (cm)</th></tr><tr><td>275 a 360</td><td>9</td><td>10</td></tr><tr><td>60 a 275</td><td>15</td><td>15</td></tr><tr><td>0 a 60</td><td>10</td><td>6</td></tr></table>	Arm. Long.: Ø12			Estribos: Ø6			Intervalo (cm)	Nº	Separación (cm)	275 a 360	9	10	60 a 275	15	15	0 a 60	10	6
Arm. Long.: Ø12	
Estribos: Ø6	
Intervalo (cm)	Nº	Separación (cm)	
275 a 360	9	10	
60 a 275	15	15	
0 a 60	10	6	
Arm. Long.: Ø12	
Estribos: Ø6	
Intervalo (cm)	Nº	Separación (cm)	
275 a 360	9	10	
60 a 275	15	15	
0 a 60	10	6	
Arm. Long.: Ø12	
Estribos: Ø6	
Intervalo (cm)	Nº	Separación (cm)	
275 a 360	9	10	
60 a 275	15	15	
0 a 60	10	6	
Arm. Long.: Ø12	
Estribos: Ø6	
Intervalo (cm)	Nº	Separación (cm)	
275 a 360	9	10	
60 a 275	15	15	
0 a 60	10	6	
Arm. Long.: Ø12	
Estribos: Ø6	
Intervalo (cm)	Nº	Separación (cm)	
275 a 360	9	10	
60 a 275	15	15	
0 a 60	10	6	
Arm. Long.: Ø12	
Estribos: Ø6	
Intervalo (cm)	Nº	Separación (cm)	
275 a 360	9	10	
60 a 275	15	15	
0 a 60	10	6	
Arm. Long.: Ø12	
Estribos: Ø6	
Intervalo (cm)	Nº	Separación (cm)	
275 a 360	9	10	
60 a 275	15	15	
0 a 60	10	6	
Arm. Long.: Ø12	
Estribos: Ø6	
Intervalo (cm)	Nº	Separación (cm)	
275 a 360	9	10	
60 a 275	15	15	
0 a 60	10	6	
Arm. Long.: Ø12	
Estribos: Ø6	
Intervalo (cm)	Nº	Separación (cm)	
275 a 360	9	10	
60 a 275	15	15	
0 a 60	10	6	
<table><tr><th colspan="3">Arm. Long.: Ø16+Ø12</th></tr><tr><th colspan="3">Estribos: Ø6</th></tr><tr><th>Intervalo (cm)</th><th>Nº</th><th>Separación (cm)</th></tr><tr><td>275 a 360</td><td>9</td><td>10</td></tr><tr><td>60 a 275</td><td>15</td><td>15</td></tr><tr><td>0 a 60</td><td>10</td><td>6</td></tr></table>	Arm. Long.: Ø16+Ø12			Estribos: Ø6			Intervalo (cm)	Nº	Separación (cm)	275 a 360	9	10	60 a 275	15	15	0 a 60	10	6	<table><tr><th colspan="3">Arm. Long.: Ø16+Ø12</th></tr><tr><th colspan="3">Estribos: Ø6</th></tr><tr><th>Intervalo (cm)</th><th>Nº</th><th>Separación (cm)</th></tr><tr><td>275 a 360</td><td>9</td><td>10</td></tr><tr><td>60 a 275</td><td>15</td><td>15</td></tr><tr><td>0 a 60</td><td>10</td><td>6</td></tr></table>	Arm. Long.: Ø16+Ø12			Estribos: Ø6			Intervalo (cm)	Nº	Separación (cm)	275 a 360	9	10	60 a 275	15	15	0 a 60	10	6	<table><tr><th colspan="3">Arm. Long.: Ø16+Ø12</th></tr><tr><th colspan="3">Estribos: Ø6</th></tr><tr><th>Intervalo (cm)</th><th>Nº</th><th>Separación (cm)</th></tr><tr><td>275 a 360</td><td>9</td><td>10</td></tr><tr><td>60 a 275</td><td>15</td><td>15</td></tr><tr><td>0 a 60</td><td>10</td><td>6</td></tr></table>	Arm. Long.: Ø16+Ø12			Estribos: Ø6			Intervalo (cm)	Nº	Separación (cm)	275 a 360	9	10	60 a 275	15	15	0 a 60	10	6	<table><tr><th colspan="3">Arm. Long.: Ø16+Ø12</th></tr><tr><th colspan="3">Estribos: Ø6</th></tr><tr><th>Intervalo (cm)</th><th>Nº</th><th>Separación (cm)</th></tr><tr><td>275 a 360</td><td>9</td><td>10</td></tr><tr><td>60 a 275</td><td>15</td><td>15</td></tr><tr><td>0 a 60</td><td>10</td><td>6</td></tr></table>	Arm. Long.: Ø16+Ø12			Estribos: Ø6			Intervalo (cm)	Nº	Separación (cm)	275 a 360	9	10	60 a 275	15	15	0 a 60	10	6	<table><tr><th colspan="3">Arm. Long.: Ø16+Ø12</th></tr><tr><th colspan="3">Estribos: Ø6</th></tr><tr><th>Intervalo (cm)</th><th>Nº</th><th>Separación (cm)</th></tr><tr><td>275 a 360</td><td>9</td><td>10</td></tr><tr><td>60 a 275</td><td>15</td><td>15</td></tr><tr><td>0 a 60</td><td>10</td><td>6</td></tr></table>	Arm. Long.: Ø16+Ø12			Estribos: Ø6			Intervalo (cm)	Nº	Separación (cm)	275 a 360	9	10	60 a 275	15	15	0 a 60	10	6	<table><tr><th colspan="3">Arm. Long.: Ø16+Ø12</th></tr><tr><th colspan="3">Estribos: Ø6</th></tr><tr><th>Intervalo (cm)</th><th>Nº</th><th>Separación (cm)</th></tr><tr><td>275 a 360</td><td>9</td><td>10</td></tr><tr><td>60 a 275</td><td>15</td><td>15</td></tr><tr><td>0 a 60</td><td>10</td><td>6</td></tr></table>	Arm. Long.: Ø16+Ø12			Estribos: Ø6			Intervalo (cm)	Nº	Separación (cm)	275 a 360	9	10	60 a 275	15	15	0 a 60	10	6	<table><tr><th colspan="3">Arm. Long.: Ø16+Ø12</th></tr><tr><th colspan="3">Estribos: Ø6</th></tr><tr><th>Intervalo (cm)</th><th>Nº</th><th>Separación (cm)</th></tr><tr><td>275 a 360</td><td>9</td><td>10</td></tr><tr><td>60 a 275</td><td>15</td><td>15</td></tr><tr><td>0 a 60</td><td>10</td><td>6</td></tr></table>	Arm. Long.: Ø16+Ø12			Estribos: Ø6			Intervalo (cm)	Nº	Separación (cm)	275 a 360	9	10	60 a 275	15	15	0 a 60	10	6	<table><tr><th colspan="3">Arm. Long.: Ø16+Ø12</th></tr><tr><th colspan="3">Estribos: Ø6</th></tr><tr><th>Intervalo (cm)</th><th>Nº</th><th>Separación (cm)</th></tr><tr><td>275 a 360</td><td>9</td><td>10</td></tr><tr><td>60 a 275</td><td>15</td><td>15</td></tr><tr><td>0 a 60</td><td>10</td><td>6</td></tr></table>	Arm. Long.: Ø16+Ø12			Estribos: Ø6			Intervalo (cm)	Nº	Separación (cm)	275 a 360	9	10	60 a 275	15	15	0 a 60	10	6	<table><tr><th colspan="3">Arm. Long.: Ø16+Ø12</th></tr><tr><th colspan="3">Estribos: Ø6</th></tr><tr><th>Intervalo (cm)</th><th>Nº</th><th>Separación (cm)</th></tr><tr><td>275 a 360</td><td>9</td><td>10</td></tr><tr><td>60 a 275</td><td>15</td><td>15</td></tr><tr><td>0 a 60</td><td>10</td><td>6</td></tr></table>	Arm. Long.: Ø16+Ø12			Estribos: Ø6			Intervalo (cm)	Nº	Separación (cm)	275 a 360	9	10	60 a 275	15	15	0 a 60	10	6
Arm. Long.: Ø16+Ø12	
Estribos: Ø6	
Intervalo (cm)	Nº	Separación (cm)	
275 a 360	9	10	
60 a 275	15	15	
0 a 60	10	6	
Arm. Long.: Ø16+Ø12	
Estribos: Ø6	
Intervalo (cm)	Nº	Separación (cm)	
275 a 360	9	10	
60 a 275	15	15	
0 a 60	10	6	
Arm. Long.: Ø16+Ø12	
Estribos: Ø6	
Intervalo (cm)	Nº	Separación (cm)	
275 a 360	9	10	
60 a 275	15	15	
0 a 60	10	6	
Arm. Long.: Ø16+Ø12	
Estribos: Ø6	
Intervalo (cm)	Nº	Separación (cm)	
275 a 360	9	10	
60 a 275	15	15	
0 a 60	10	6	
Arm. Long.: Ø16+Ø12	
Estribos: Ø6	
Intervalo (cm)	Nº	Separación (cm)	
275 a 360	9	10	
60 a 275	15	15	
0 a 60	10	6	
Arm. Long.: Ø16+Ø12	
Estribos: Ø6	
Intervalo (cm)	Nº	Separación (cm)	
275 a 360	9	10	
60 a 275	15	15	
0 a 60	10	6	
Arm. Long.: Ø16+Ø12	
Estribos: Ø6	
Intervalo (cm)	Nº	Separación (cm)	
275 a 360	9	10	
60 a 275	15	15	
0 a 60	10	6	
Arm. Long.: Ø16+Ø12	
Estribos: Ø6	
Intervalo (cm)	Nº	Separación (cm)	
275 a 360	9	10	
60 a 275	15	15	
0 a 60	10	6	
Arm. Long.: Ø16+Ø12	
Estribos: Ø6	
Intervalo (cm)	Nº	Separación (cm)	
275 a 360	9	10	
60 a 275	15	15	
0 a 60	10	6	

Placa solares +35.30


P. cubierta +32.30

P. séptima +28.70







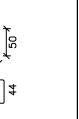
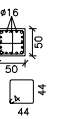
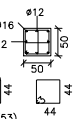
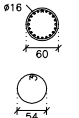
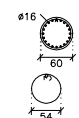
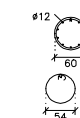



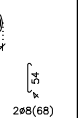
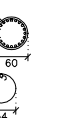
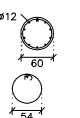
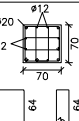
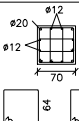
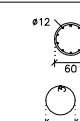



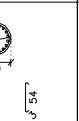
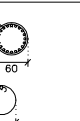
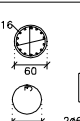
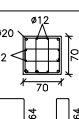
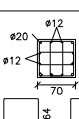
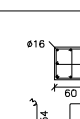
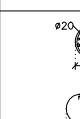


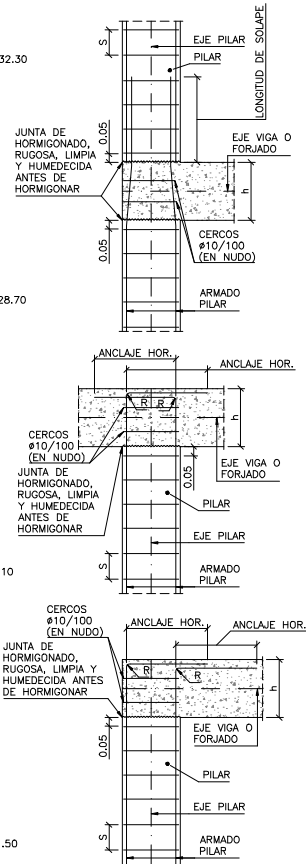

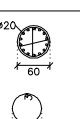
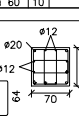
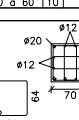
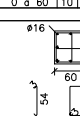
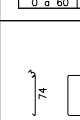
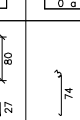
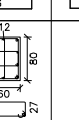
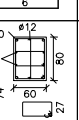
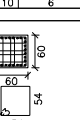
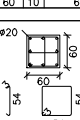
P. sexta +25.10

P. quinta +21.50

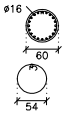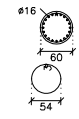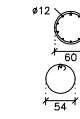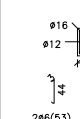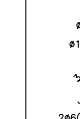P. cuarta +17.90



## ESQUEMA DE ARMADO DE PILARES

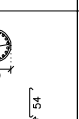P47	P48	P49	P50	P51	P52	P55	P56=P57=P58=P59=P60=P63	P61	
 Arm. Long.: 20ø16 Estribos: ø6 <table><tr><th>Intervalo (cm)</th><th>Nº</th><th>Separación (cm)</th></tr><tr><td>275 a 360</td><td>9</td><td>10</td></tr><tr><td>60 a 275</td><td>11</td><td>20</td></tr><tr><td>0 a 60</td><td>10</td><td>6</td></tr></table>	Intervalo (cm)	Nº	Separación (cm)	275 a 360	9	10	60 a 275	11	20	0 a 60	10	6	 Arm. Long.: 20ø16 Estribos: ø6 <table><tr><th>Intervalo (cm)</th><th>Nº</th><th>Separación (cm)</th></tr><tr><td>275 a 360</td><td>9</td><td>10</td></tr><tr><td>60 a 275</td><td>11</td><td>20</td></tr><tr><td>0 a 60</td><td>10</td><td>6</td></tr></table>	Intervalo (cm)	Nº	Separación (cm)	275 a 360	9	10	60 a 275	11	20	0 a 60	10	6	 Arm. Long.: 10ø12 Estribos: ø6 <table><tr><th>Intervalo (cm)</th><th>Nº</th><th>Separación (cm)</th></tr><tr><td>265 a 360</td><td>10</td><td>10</td></tr><tr><td>60 a 265</td><td>14</td><td>15</td></tr><tr><td>0 a 60</td><td>10</td><td>6</td></tr></table>	Intervalo (cm)	Nº	Separación (cm)	265 a 360	10	10	60 a 265	14	15	0 a 60	10	6	 Arm. Long.: 4ø16+4ø12 Estribos: ø6 <table><tr><th>Intervalo (cm)</th><th>Nº</th><th>Separación (cm)</th></tr><tr><td>265 a 360</td><td>10</td><td>10</td></tr><tr><td>60 a 265</td><td>14</td><td>15</td></tr><tr><td>0 a 60</td><td>10</td><td>6</td></tr></table>	Intervalo (cm)	Nº	Separación (cm)	265 a 360	10	10	60 a 265	14	15	0 a 60	10	6	 Arm. Long.: 4ø16+4ø12 Estribos: ø6 <table><tr><th>Intervalo (cm)</th><th>Nº</th><th>Separación (cm)</th></tr><tr><td>265 a 360</td><td>10</td><td>10</td></tr><tr><td>60 a 265</td><td>14</td><td>15</td></tr><tr><td>0 a 60</td><td>10</td><td>6</td></tr></table>	Intervalo (cm)	Nº	Separación (cm)	265 a 360	10	10	60 a 265	14	15	0 a 60	10	6	 Arm. Long.: 4ø25+8ø20 Estribos: ø8 <table><tr><th>Intervalo (cm)</th><th>Nº</th><th>Separación (cm)</th></tr><tr><td>265 a 360</td><td>10</td><td>10</td></tr><tr><td>60 a 265</td><td>7</td><td>30</td></tr><tr><td>0 a 60</td><td>10</td><td>6</td></tr></table>	Intervalo (cm)	Nº	Separación (cm)	265 a 360	10	10	60 a 265	7	30	0 a 60	10	6	 Arm. Long.: 4ø25+12ø16 Estribos: ø8 <table><tr><th>Intervalo (cm)</th><th>Nº</th><th>Separación (cm)</th></tr><tr><td>275 a 360</td><td>9</td><td>10</td></tr><tr><td>60 a 275</td><td>11</td><td>20</td></tr><tr><td>0 a 60</td><td>10</td><td>6</td></tr></table>	Intervalo (cm)	Nº	Separación (cm)	275 a 360	9	10	60 a 275	11	20	0 a 60	10	6	 Arm. Long.: 4ø16+4ø12 Estribos: ø6 <table><tr><th>Intervalo (cm)</th><th>Nº</th><th>Separación (cm)</th></tr><tr><td>275 a 360</td><td>9</td><td>10</td></tr><tr><td>60 a 275</td><td>15</td><td>15</td></tr><tr><td>0 a 60</td><td>10</td><td>6</td></tr></table>	Intervalo (cm)	Nº	Separación (cm)	275 a 360	9	10	60 a 275	15	15	0 a 60	10	6	 Arm. Long.: 4ø16+4ø12 Estribos: ø6 <table><tr><th>Intervalo (cm)</th><th>Nº</th><th>Separación (cm)</th></tr><tr><td>275 a 360</td><td>9</td><td>10</td></tr><tr><td>60 a 275</td><td>15</td><td>15</td></tr><tr><td>0 a 60</td><td>10</td><td>6</td></tr></table>	Intervalo (cm)	Nº	Separación (cm)	275 a 360	9	10	60 a 275	15	15	0 a 60	10	6																											
Intervalo (cm)	Nº	Separación (cm)	
275 a 360	9	10	
60 a 275	11	20	
0 a 60	10	6	
Intervalo (cm)	Nº	Separación (cm)	
275 a 360	9	10	
60 a 275	11	20	
0 a 60	10	6	
Intervalo (cm)	Nº	Separación (cm)	
265 a 360	10	10	
60 a 265	14	15	
0 a 60	10	6	
Intervalo (cm)	Nº	Separación (cm)	
265 a 360	10	10	
60 a 265	14	15	
0 a 60	10	6	
Intervalo (cm)	Nº	Separación (cm)	
265 a 360	10	10	
60 a 265	14	15	
0 a 60	10	6	
Intervalo (cm)	Nº	Separación (cm)	
265 a 360	10	10	
60 a 265	7	30	
0 a 60	10	6	
Intervalo (cm)	Nº	Separación (cm)	
275 a 360	9	10	
60 a 275	11	20	
0 a 60	10	6	
Intervalo (cm)	Nº	Separación (cm)	
275 a 360	9	10	
60 a 275	15	15	
0 a 60	10	6	
Intervalo (cm)	Nº	Separación (cm)	
275 a 360	9	10	
60 a 275	15	15	
0 a 60	10	6	
 Arm. Long.: 20ø16 Estribos: ø6 <table><tr><th>Intervalo (cm)</th><th>Nº</th><th>Separación (cm)</th></tr><tr><td>275 a 360</td><td>9</td><td>10</td></tr><tr><td>60 a 275</td><td>11</td><td>20</td></tr><tr><td>0 a 60</td><td>10</td><td>6</td></tr></table>	Intervalo (cm)	Nº	Separación (cm)	275 a 360	9	10	60 a 275	11	20	0 a 60	10	6	 Arm. Long.: 20ø16 Estribos: ø6 <table><tr><th>Intervalo (cm)</th><th>Nº</th><th>Separación (cm)</th></tr><tr><td>275 a 360</td><td>9</td><td>10</td></tr><tr><td>60 a 275</td><td>11</td><td>20</td></tr><tr><td>0 a 60</td><td>10</td><td>6</td></tr></table>	Intervalo (cm)	Nº	Separación (cm)	275 a 360	9	10	60 a 275	11	20	0 a 60	10	6	 Arm. Long.: 10ø12 Estribos: ø6 <table><tr><th>Intervalo (cm)</th><th>Nº</th><th>Separación (cm)</th></tr><tr><td>275 a 360</td><td>9</td><td>10</td></tr><tr><td>60 a 275</td><td>15</td><td>15</td></tr><tr><td>0 a 60</td><td>10</td><td>6</td></tr></table>	Intervalo (cm)	Nº	Separación (cm)	275 a 360	9	10	60 a 275	15	15	0 a 60	10	6	 Arm. Long.: 10ø12 Estribos: ø6 <table><tr><th>Intervalo (cm)</th><th>Nº</th><th>Separación (cm)</th></tr><tr><td>275 a 360</td><td>9</td><td>10</td></tr><tr><td>60 a 275</td><td>15</td><td>15</td></tr><tr><td>0 a 60</td><td>10</td><td>6</td></tr></table>	Intervalo (cm)	Nº	Separación (cm)	275 a 360	9	10	60 a 275	15	15	0 a 60	10	6	 Arm. Long.: 10ø12 Estribos: ø6 <table><tr><th>Intervalo (cm)</th><th>Nº</th><th>Separación (cm)</th></tr><tr><td>275 a 360</td><td>9</td><td>10</td></tr><tr><td>60 a 275</td><td>15</td><td>15</td></tr><tr><td>0 a 60</td><td>10</td><td>6</td></tr></table>	Intervalo (cm)	Nº	Separación (cm)	275 a 360	9	10	60 a 275	15	15	0 a 60	10	6	 Arm. Long.: 18ø20 Estribos: ø8 <table><tr><th>Intervalo (cm)</th><th>Nº</th><th>Separación (cm)</th></tr><tr><td>260 a 360</td><td>10</td><td>10</td></tr><tr><td>60 a 260</td><td>7</td><td>30</td></tr><tr><td>0 a 60</td><td>10</td><td>6</td></tr></table>	Intervalo (cm)	Nº	Separación (cm)	260 a 360	10	10	60 a 260	7	30	0 a 60	10	6	 Arm. Long.: 20ø20 Estribos: ø6 <table><tr><th>Intervalo (cm)</th><th>Nº</th><th>Separación (cm)</th></tr><tr><td>260 a 360</td><td>10</td><td>10</td></tr><tr><td>60 a 260</td><td>7</td><td>30</td></tr><tr><td>0 a 60</td><td>10</td><td>6</td></tr></table>	Intervalo (cm)	Nº	Separación (cm)	260 a 360	10	10	60 a 260	7	30	0 a 60	10	6	 Arm. Long.: 10ø12 Estribos: ø6 <table><tr><th>Intervalo (cm)</th><th>Nº</th><th>Separación (cm)</th></tr><tr><td>275 a 360</td><td>9</td><td>10</td></tr><tr><td>60 a 275</td><td>15</td><td>15</td></tr><tr><td>0 a 60</td><td>10</td><td>6</td></tr></table>	Intervalo (cm)	Nº	Separación (cm)	275 a 360	9	10	60 a 275	15	15	0 a 60	10	6	 Arm. Long.: 4ø16+4ø12 Estribos: ø6 <table><tr><th>Intervalo (cm)</th><th>Nº</th><th>Separación (cm)</th></tr><tr><td>275 a 360</td><td>9</td><td>10</td></tr><tr><td>60 a 275</td><td>15</td><td>15</td></tr><tr><td>0 a 60</td><td>10</td><td>6</td></tr></table>	Intervalo (cm)	Nº	Separación (cm)	275 a 360	9	10	60 a 275	15	15	0 a 60	10	6																											
Intervalo (cm)	Nº	Separación (cm)	
275 a 360	9	10	
60 a 275	11	20	
0 a 60	10	6	
Intervalo (cm)	Nº	Separación (cm)	
275 a 360	9	10	
60 a 275	11	20	
0 a 60	10	6	
Intervalo (cm)	Nº	Separación (cm)	
275 a 360	9	10	
60 a 275	15	15	
0 a 60	10	6	
Intervalo (cm)	Nº	Separación (cm)	
275 a 360	9	10	
60 a 275	15	15	
0 a 60	10	6	
Intervalo (cm)	Nº	Separación (cm)	
275 a 360	9	10	
60 a 275	15	15	
0 a 60	10	6	
Intervalo (cm)	Nº	Separación (cm)	
260 a 360	10	10	
60 a 260	7	30	
0 a 60	10	6	
Intervalo (cm)	Nº	Separación (cm)	
260 a 360	10	10	
60 a 260	7	30	
0 a 60	10	6	
Intervalo (cm)	Nº	Separación (cm)	
275 a 360	9	10	
60 a 275	15	15	
0 a 60	10	6	
Intervalo (cm)	Nº	Separación (cm)	
275 a 360	9	10	
60 a 275	15	15	
0 a 60	10	6	
 Arm. Long.: 4ø20+8ø12 Estribos: ø6 <table><tr><th>Intervalo (cm)</th><th>Nº</th><th>Separación (cm)</th></tr><tr><td>450 a 535</td><td>9</td><td>10</td></tr><tr><td>60 a 450</td><td>26</td><td>15</td></tr><tr><td>0 a 60</td><td>10</td><td>6</td></tr></table>	Intervalo (cm)	Nº	Separación (cm)	450 a 535	9	10	60 a 450	26	15	0 a 60	10	6	 Arm. Long.: 4ø20+8ø12 Estribos: ø6 <table><tr><th>Intervalo (cm)</th><th>Nº</th><th>Separación (cm)</th></tr><tr><td>450 a 535</td><td>9</td><td>10</td></tr><tr><td>60 a 450</td><td>26</td><td>15</td></tr><tr><td>0 a 60</td><td>10</td><td>6</td></tr></table>	Intervalo (cm)	Nº	Separación (cm)	450 a 535	9	10	60 a 450	26	15	0 a 60	10	6	 Arm. Long.: 10ø12 Estribos: ø6 <table><tr><th>Intervalo (cm)</th><th>Nº</th><th>Separación (cm)</th></tr><tr><td>450 a 535</td><td>9</td><td>10</td></tr><tr><td>60 a 450</td><td>26</td><td>15</td></tr><tr><td>0 a 60</td><td>10</td><td>6</td></tr></table>	Intervalo (cm)	Nº	Separación (cm)	450 a 535	9	10	60 a 450	26	15	0 a 60	10	6	 Arm. Long.: 14ø16 Estribos: ø6 <table><tr><th>Intervalo (cm)</th><th>Nº</th><th>Separación (cm)</th></tr><tr><td>450 a 535</td><td>9</td><td>10</td></tr><tr><td>60 a 450</td><td>26</td><td>15</td></tr><tr><td>0 a 60</td><td>10</td><td>6</td></tr></table>	Intervalo (cm)	Nº	Separación (cm)	450 a 535	9	10	60 a 450	26	15	0 a 60	10	6	 Arm. Long.: 12ø12 Estribos: ø6 <table><tr><th>Intervalo (cm)</th><th>Nº</th><th>Separación (cm)</th></tr><tr><td>450 a 535</td><td>9</td><td>10</td></tr><tr><td>60 a 450</td><td>26</td><td>15</td></tr><tr><td>0 a 60</td><td>10</td><td>6</td></tr></table>	Intervalo (cm)	Nº	Separación (cm)	450 a 535	9	10	60 a 450	26	15	0 a 60	10	6	 Arm. Long.: 18ø20 Estribos: ø6 <table><tr><th>Intervalo (cm)</th><th>Nº</th><th>Separación (cm)</th></tr><tr><td>450 a 535</td><td>9</td><td>10</td></tr><tr><td>60 a 450</td><td>13</td><td>30</td></tr><tr><td>0 a 60</td><td>10</td><td>6</td></tr></table>	Intervalo (cm)	Nº	Separación (cm)	450 a 535	9	10	60 a 450	13	30	0 a 60	10	6	 Arm. Long.: 20ø20 Estribos: ø6 <table><tr><th>Intervalo (cm)</th><th>Nº</th><th>Separación (cm)</th></tr><tr><td>450 a 535</td><td>9</td><td>10</td></tr><tr><td>60 a 450</td><td>13</td><td>30</td></tr><tr><td>0 a 60</td><td>10</td><td>6</td></tr></table>	Intervalo (cm)	Nº	Separación (cm)	450 a 535	9	10	60 a 450	13	30	0 a 60	10	6	 Arm. Long.: 14ø16 Estribos: ø6 <table><tr><th>Intervalo (cm)</th><th>Nº</th><th>Separación (cm)</th></tr><tr><td>450 a 535</td><td>9</td><td>10</td></tr><tr><td>60 a 450</td><td>26</td><td>15</td></tr><tr><td>0 a 60</td><td>10</td><td>6</td></tr></table>	Intervalo (cm)	Nº	Separación (cm)	450 a 535	9	10	60 a 450	26	15	0 a 60	10	6	 Arm. Long.: 12ø16 Estribos: ø6 <table><tr><th>Intervalo (cm)</th><th>Nº</th><th>Separación (cm)</th></tr><tr><td>450 a 535</td><td>9</td><td>10</td></tr><tr><td>60 a 450</td><td>20</td><td>20</td></tr><tr><td>0 a 60</td><td>10</td><td>6</td></tr></table>	Intervalo (cm)	Nº	Separación (cm)	450 a 535	9	10	60 a 450	20	20	0 a 60	10	6																											
Intervalo (cm)	Nº	Separación (cm)	
450 a 535	9	10	
60 a 450	26	15	
0 a 60	10	6	
Intervalo (cm)	Nº	Separación (cm)	
450 a 535	9	10	
60 a 450	26	15	
0 a 60	10	6	
Intervalo (cm)	Nº	Separación (cm)	
450 a 535	9	10	
60 a 450	26	15	
0 a 60	10	6	
Intervalo (cm)	Nº	Separación (cm)	
450 a 535	9	10	
60 a 450	26	15	
0 a 60	10	6	
Intervalo (cm)	Nº	Separación (cm)	
450 a 535	9	10	
60 a 450	26	15	
0 a 60	10	6	
Intervalo (cm)	Nº	Separación (cm)	
450 a 535	9	10	
60 a 450	13	30	
0 a 60	10	6	
Intervalo (cm)	Nº	Separación (cm)	
450 a 535	9	10	
60 a 450	13	30	
0 a 60	10	6	
Intervalo (cm)	Nº	Separación (cm)	
450 a 535	9	10	
60 a 450	26	15	
0 a 60	10	6	
Intervalo (cm)	Nº	Separación (cm)	
450 a 535	9	10	
60 a 450	20	20	
0 a 60	10	6	
 Arm. Long.: 4ø20+8ø12 Estribos: ø6 <table><tr><th>Intervalo (cm)</th><th>Nº</th><th>Separación (cm)</th></tr><tr><td>450 a 535</td><td>9</td><td>10</td></tr><tr><td>60 a 450</td><td>26</td><td>15</td></tr><tr><td>0 a 60</td><td>10</td><td>6</td></tr></table>	Intervalo (cm)	Nº	Separación (cm)	450 a 535	9	10	60 a 450	26	15	0 a 60	10	6	 Arm. Long.: 4ø20+8ø12 Estribos: ø6 <table><tr><th>Intervalo (cm)</th><th>Nº</th><th>Separación (cm)</th></tr><tr><td>450 a 535</td><td>9</td><td>10</td></tr><tr><td>60 a 450</td><td>26</td><td>15</td></tr><tr><td>0 a 60</td><td>10</td><td>6</td></tr></table>	Intervalo (cm)	Nº	Separación (cm)	450 a 535	9	10	60 a 450	26	15	0 a 60	10	6	 Arm. Long.: 8ø16 Estribos: ø6 <table><tr><th>Intervalo (cm)</th><th>Nº</th><th>Separación (cm)</th></tr><tr><td>450 a 535</td><td>9</td><td>10</td></tr><tr><td>60 a 450</td><td>20</td><td>20</td></tr><tr><td>0 a 60</td><td>10</td><td>6</td></tr></table>	Intervalo (cm)	Nº	Separación (cm)	450 a 535	9	10	60 a 450	20	20	0 a 60	10	6	 Arm. Long.: 14ø20 Estribos: ø6 <table><tr><th>Intervalo (cm)</th><th>Nº</th><th>Separación (cm)</th></tr><tr><td>450 a 535</td><td>9</td><td>10</td></tr><tr><td>60 a 450</td><td>26</td><td>15</td></tr><tr><td>0 a 60</td><td>10</td><td>6</td></tr></table>	Intervalo (cm)	Nº	Separación (cm)	450 a 535	9	10	60 a 450	26	15	0 a 60	10	6	 Arm. Long.: 12ø12 Estribos: ø6 <table><tr><th>Intervalo (cm)</th><th>Nº</th><th>Separación (cm)</th></tr><tr><td>410 a 495</td><td>9</td><td>10</td></tr><tr><td>60 a 410</td><td>24</td><td>15</td></tr><tr><td>0 a 60</td><td>10</td><td>6</td></tr></table>	Intervalo (cm)	Nº	Separación (cm)	410 a 495	9	10	60 a 410	24	15	0 a 60	10	6	 Arm. Long.: 18ø20 Estribos: ø6 <table><tr><th>Intervalo (cm)</th><th>Nº</th><th>Separación (cm)</th></tr><tr><td>450 a 535</td><td>9</td><td>10</td></tr><tr><td>60 a 450</td><td>13</td><td>30</td></tr><tr><td>0 a 60</td><td>10</td><td>6</td></tr></table>	Intervalo (cm)	Nº	Separación (cm)	450 a 535	9	10	60 a 450	13	30	0 a 60	10	6	 Arm. Long.: 20ø20 Estribos: ø6 <table><tr><th>Intervalo (cm)</th><th>Nº</th><th>Separación (cm)</th></tr><tr><td>450 a 535</td><td>9</td><td>10</td></tr><tr><td>60 a 450</td><td>13</td><td>30</td></tr><tr><td>0 a 60</td><td>10</td><td>6</td></tr></table>	Intervalo (cm)	Nº	Separación (cm)	450 a 535	9	10	60 a 450	13	30	0 a 60	10	6	 Arm. Long.: 14ø20 Estribos: ø6 <table><tr><th>Intervalo (cm)</th><th>Nº</th><th>Separación (cm)</th></tr><tr><td>450 a 535</td><td>9</td><td>10</td></tr><tr><td>60 a 450</td><td>20</td><td>20</td></tr><tr><td>0 a 60</td><td>10</td><td>6</td></tr></table>	Intervalo (cm)	Nº	Separación (cm)	450 a 535	9	10	60 a 450	20	20	0 a 60	10	6	 Arm. Long.: 12ø16 Estribos: ø6 <table><tr><th>Intervalo (cm)</th><th>Nº</th><th>Separación (cm)</th></tr><tr><td>450 a 535</td><td>9</td><td>10</td></tr><tr><td>60 a 450</td><td>20</td><td>20</td></tr><tr><td>0 a 60</td><td>10</td><td>6</td></tr></table>	Intervalo (cm)	Nº	Separación (cm)	450 a 535	9	10	60 a 450	20	20	0 a 60	10	6																											
Intervalo (cm)	Nº	Separación (cm)	
450 a 535	9	10	
60 a 450	26	15	
0 a 60	10	6	
Intervalo (cm)	Nº	Separación (cm)	
450 a 535	9	10	
60 a 450	26	15	
0 a 60	10	6	
Intervalo (cm)	Nº	Separación (cm)	
450 a 535	9	10	
60 a 450	20	20	
0 a 60	10	6	
Intervalo (cm)	Nº	Separación (cm)	
450 a 535	9	10	
60 a 450	26	15	
0 a 60	10	6	
Intervalo (cm)	Nº	Separación (cm)	
410 a 495	9	10	
60 a 410	24	15	
0 a 60	10	6	
Intervalo (cm)	Nº	Separación (cm)	
450 a 535	9	10	
60 a 450	13	30	
0 a 60	10	6	
Intervalo (cm)	Nº	Separación (cm)	
450 a 535	9	10	
60 a 450	13	30	
0 a 60	10	6	
Intervalo (cm)	Nº	Separación (cm)	
450 a 535	9	10	
60 a 450	20	20	
0 a 60	10	6	
Intervalo (cm)	Nº	Separación (cm)	
450 a 535	9	10	
60 a 450	20	20	
0 a 60	10	6	
 Arm. Long.: 4ø20+8ø12 Arranque: 4ø20+8ø12 Estribos: ø6 <table><tr><th>Intervalo (cm)</th><th>Nº</th><th>Separación (cm)</th></tr><tr><td>265 a 350</td><td>9</td><td>10</td></tr><tr><td>60 a 265</td><td>14</td><td>15</td></tr><tr><td>0 a 60</td><td>10</td><td>6</td></tr><tr><td>Arranque</td><td>3</td><td>-</td></tr></table>	Intervalo (cm)	Nº	Separación (cm)	265 a 350	9	10	60 a 265	14	15	0 a 60	10	6	Arranque	3	-	 Arm. Long.: 4ø20+8ø12 Arranque: 4ø20+8ø12 Estribos: ø6 <table><tr><th>Intervalo (cm)</th><th>Nº</th><th>Separación (cm)</th></tr><tr><td>265 a 350</td><td>9</td><td>10</td></tr><tr><td>60 a 265</td><td>14</td><td>15</td></tr><tr><td>0 a 60</td><td>10</td><td>6</td></tr><tr><td>Arranque</td><td>3</td><td>-</td></tr></table>	Intervalo (cm)	Nº	Separación (cm)	265 a 350	9	10	60 a 265	14	15	0 a 60	10	6	Arranque	3	-	 Arm. Long.: 8ø16 Arranque: 8ø16 Estribos: ø6 <table><tr><th>Intervalo (cm)</th><th>Nº</th><th>Separación (cm)</th></tr><tr><td>253 a 350</td><td>10</td><td>10</td></tr><tr><td>60 a 253</td><td>10</td><td>20</td></tr><tr><td>0 a 60</td><td>10</td><td>6</td></tr><tr><td>Arranque</td><td>3</td><td>-</td></tr></table>	Intervalo (cm)	Nº	Separación (cm)	253 a 350	10	10	60 a 253	10	20	0 a 60	10	6	Arranque	3	-	 Arm. Long.: 4ø20+6ø12 Arranque: 4ø20+6ø12 Estribos: ø6 <table><tr><th>Intervalo (cm)</th><th>Nº</th><th>Separación (cm)</th></tr><tr><td>253 a 350</td><td>10</td><td>10</td></tr><tr><td>60 a 253</td><td>13</td><td>15</td></tr><tr><td>0 a 60</td><td>10</td><td>6</td></tr><tr><td>Arranque</td><td>3</td><td>-</td></tr></table>	Intervalo (cm)	Nº	Separación (cm)	253 a 350	10	10	60 a 253	13	15	0 a 60	10	6	Arranque	3	-	 Arm. Long.: 4ø20+6ø12 Arranque: 4ø20+6ø12 Estribos: ø6 <table><tr><th>Intervalo (cm)</th><th>Nº</th><th>Separación (cm)</th></tr><tr><td>253 a 390</td><td>14</td><td>10</td></tr><tr><td>60 a 253</td><td>13</td><td>15</td></tr><tr><td>0 a 60</td><td>10</td><td>6</td></tr><tr><td>Arranque</td><td>3</td><td>-</td></tr></table>	Intervalo (cm)	Nº	Separación (cm)	253 a 390	14	10	60 a 253	13	15	0 a 60	10	6	Arranque	3	-	 Arm. Long.: 4ø20+6ø12 Arranque: 4ø20+6ø12 Estribos: ø6 <table><tr><th>Intervalo (cm)</th><th>Nº</th><th>Separación (cm)</th></tr><tr><td>253 a 350</td><td>10</td><td>10</td></tr><tr><td>60 a 253</td><td>13</td><td>15</td></tr><tr><td>0 a 60</td><td>10</td><td>6</td></tr><tr><td>Arranque</td><td>3</td><td>-</td></tr></table>	Intervalo (cm)	Nº	Separación (cm)	253 a 350	10	10	60 a 253	13	15	0 a 60	10	6	Arranque	3	-	 Arm. Long.: 28ø16 Arranque: 28ø16 Estribos: ø6 <table><tr><th>Intervalo (cm)</th><th>Nº</th><th>Separación (cm)</th></tr><tr><td>253 a 350</td><td>10</td><td>10</td></tr><tr><td>60 a 253</td><td>10</td><td>20</td></tr><tr><td>0 a 60</td><td>10</td><td>6</td></tr><tr><td>Arranque</td><td>3</td><td>-</td></tr></table>	Intervalo (cm)	Nº	Separación (cm)	253 a 350	10	10	60 a 253	10	20	0 a 60	10	6	Arranque	3	-	 Arm. Long.: 8ø20 Arranque: 8ø20 Estribos: ø6 <table><tr><th>Intervalo (cm)</th><th>Nº</th><th>Separación (cm)</th></tr><tr><td>253 a 350</td><td>10</td><td>10</td></tr><tr><td>60 a 253</td><td>10</td><td>20</td></tr><tr><td>0 a 60</td><td>10</td><td>6</td></tr><tr><td>Arranque</td><td>3</td><td>-</td></tr></table>	Intervalo (cm)	Nº	Separación (cm)	253 a 350	10	10	60 a 253	10	20	0 a 60	10	6	Arranque	3	-	 Arm. Long.: 8ø20 Arranque: 8ø20 Estribos: ø6 <table><tr><th>Intervalo (cm)</th><th>Nº</th><th>Separación (cm)</th></tr><tr><td>253 a 350</td><td>10</td><td>10</td></tr><tr><td>60 a 253</td><td>7</td><td>30</td></tr><tr><td>0 a 60</td><td>10</td><td>6</td></tr><tr><td>Arranque</td><td>3</td><td>-</td></tr></table>	Intervalo (cm)	Nº	Separación (cm)	253 a 350	10	10	60 a 253	7	30	0 a 60	10	6	Arranque	3	-
Intervalo (cm)	Nº	Separación (cm)	
265 a 350	9	10	
60 a 265	14	15	
0 a 60	10	6	
Arranque	3	-	
Intervalo (cm)	Nº	Separación (cm)	
265 a 350	9	10	
60 a 265	14	15	
0 a 60	10	6	
Arranque	3	-	
Intervalo (cm)	Nº	Separación (cm)	
253 a 350	10	10	
60 a 253	10	20	
0 a 60	10	6	
Arranque	3	-	
Intervalo (cm)	Nº	Separación (cm)	
253 a 350	10	10	
60 a 253	13	15	
0 a 60	10	6	
Arranque	3	-	
Intervalo (cm)	Nº	Separación (cm)	
253 a 390	14	10	
60 a 253	13	15	
0 a 60	10	6	
Arranque	3	-	
Intervalo (cm)	Nº	Separación (cm)	
253 a 350	10	10	
60 a 253	13	15	
0 a 60	10	6	
Arranque	3	-	
Intervalo (cm)	Nº	Separación (cm)	
253 a 350	10	10	
60 a 253	10	20	
0 a 60	10	6	
Arranque	3	-	
Intervalo (cm)	Nº	Separación (cm)	
253 a 350	10	10	
60 a 253	10	20	
0 a 60	10	6	
Arranque	3	-	
Intervalo (cm)	Nº	Separación (cm)	
253 a 350	10	10	
60 a 253	7	30	
0 a 60	10	6	
Arranque	3	-	


P. cuarta +17.1

P. tercera +14.


P. segunda +11

P. primera +5.1

P. Baja +0.00

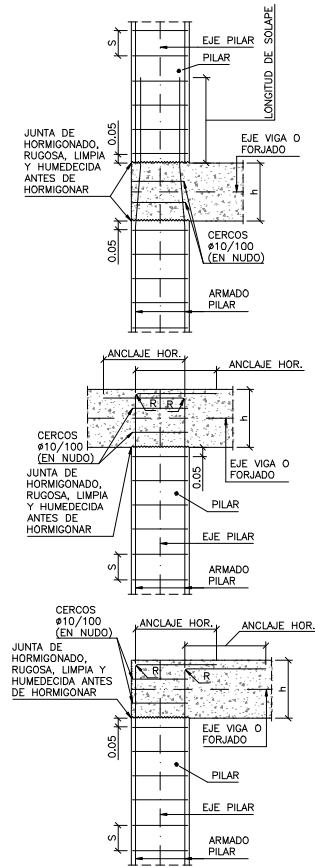

## ESQUEMA DE ARMADO DE PILARES

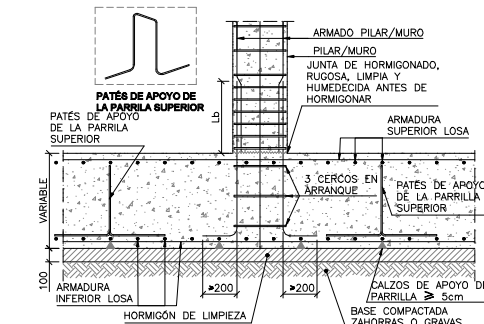


## ARRANQUE DE PILAR/MURO EN LOSA

ESCALA 1:20

0.2 0 0.2 0.4 0.6 0.8 1.0m 1.2 1.4 1.6 1.8m  
ESCALA GRÁFICA: 1/20

Sótano -3.62

P47	P48	P49	P50	P51	P52	P55	P56=P57=P58=P59=P60=P63	P61	
									Placa solares +35.30	
 <div>Arm. Long.: 20#16 Estribos: #6 <table><tr><th>Intervalo (cm)</th><th>Nº</th><th>Separación (cm)</th></tr><tr><td>275 a 360</td><td>9</td><td>10</td></tr><tr><td>60 a 275</td><td>11</td><td>20</td></tr><tr><td>0 a 360</td><td>71</td><td>5</td></tr></table></div>	Intervalo (cm)	Nº	Separación (cm)	275 a 360	9	10	60 a 275	11	20	0 a 360	71	5	 <div>Arm. Long.: 20#16 Estribos: #6 <table><tr><th>Intervalo (cm)</th><th>Nº</th><th>Separación (cm)</th></tr><tr><td>275 a 360</td><td>9</td><td>10</td></tr><tr><td>60 a 275</td><td>11</td><td>20</td></tr><tr><td>0 a 360</td><td>71</td><td>5</td></tr></table></div>	Intervalo (cm)	Nº	Separación (cm)	275 a 360	9	10	60 a 275	11	20	0 a 360	71	5	 <div>Arm. Long.: 8#12 Estribos: #6 <table><tr><th>Intervalo (cm)</th><th>Nº</th><th>Separación (cm)</th></tr><tr><td>275 a 360</td><td>9</td><td>10</td></tr><tr><td>60 a 275</td><td>15</td><td>15</td></tr><tr><td>0 a 60</td><td>10</td><td>6</td></tr></table></div>	Intervalo (cm)	Nº	Separación (cm)	275 a 360	9	10	60 a 275	15	15	0 a 60	10	6	 <div>Arm. Long.: 8#12 Estribos: #6 <table><tr><th>Intervalo (cm)</th><th>Nº</th><th>Separación (cm)</th></tr><tr><td>275 a 360</td><td>9</td><td>10</td></tr><tr><td>60 a 275</td><td>15</td><td>15</td></tr><tr><td>0 a 60</td><td>10</td><td>6</td></tr></table></div>	Intervalo (cm)	Nº	Separación (cm)	275 a 360	9	10	60 a 275	15	15	0 a 60	10	6	 <div>Arm. Long.: 8#12 Estribos: #6 <table><tr><th>Intervalo (cm)</th><th>Nº</th><th>Separación (cm)</th></tr><tr><td>275 a 360</td><td>9</td><td>10</td></tr><tr><td>60 a 275</td><td>15</td><td>15</td></tr><tr><td>0 a 60</td><td>10</td><td>6</td></tr></table></div>	Intervalo (cm)	Nº	Separación (cm)	275 a 360	9	10	60 a 275	15	15	0 a 60	10	6	 <div>Arm. Long.: 8#12 Estribos: #6 <table><tr><th>Intervalo (cm)</th><th>Nº</th><th>Separación (cm)</th></tr><tr><td>275 a 425</td><td>15</td><td>10</td></tr><tr><td>60 a 275</td><td>15</td><td>15</td></tr><tr><td>0 a 60</td><td>10</td><td>6</td></tr></table></div>	Intervalo (cm)	Nº	Separación (cm)	275 a 425	15	10	60 a 275	15	15	0 a 60	10	6	 <div>Arm. Long.: 8#12 Estribos: #6 <table><tr><th>Intervalo (cm)</th><th>Nº</th><th>Separación (cm)</th></tr><tr><td>275 a 425</td><td>15</td><td>10</td></tr><tr><td>60 a 275</td><td>15</td><td>15</td></tr><tr><td>0 a 60</td><td>10</td><td>6</td></tr></table></div>	Intervalo (cm)	Nº	Separación (cm)	275 a 425	15	10	60 a 275	15	15	0 a 60	10	6	 <div>Arm. Long.: 8#12 Estribos: #6 <table><tr><th>Intervalo (cm)</th><th>Nº</th><th>Separación (cm)</th></tr><tr><td>275 a 360</td><td>9</td><td>10</td></tr><tr><td>60 a 275</td><td>15</td><td>15</td></tr><tr><td>0 a 60</td><td>10</td><td>6</td></tr></table></div>	Intervalo (cm)	Nº	Separación (cm)	275 a 360	9	10	60 a 275	15	15	0 a 60	10	6	 <div>Arm. Long.: 8#12 Estribos: #6 <table><tr><th>Intervalo (cm)</th><th>Nº</th><th>Separación (cm)</th></tr><tr><td>275 a 360</td><td>9</td><td>10</td></tr><tr><td>60 a 275</td><td>15</td><td>15</td></tr><tr><td>0 a 60</td><td>10</td><td>6</td></tr></table></div>	Intervalo (cm)	Nº	Separación (cm)	275 a 360	9	10	60 a 275	15	15	0 a 60	10	6	P. cubierta +32.30
Intervalo (cm)	Nº	Separación (cm)	
275 a 360	9	10	
60 a 275	11	20	
0 a 360	71	5	
Intervalo (cm)	Nº	Separación (cm)	
275 a 360	9	10	
60 a 275	11	20	
0 a 360	71	5	
Intervalo (cm)	Nº	Separación (cm)	
275 a 360	9	10	
60 a 275	15	15	
0 a 60	10	6	
Intervalo (cm)	Nº	Separación (cm)	
275 a 360	9	10	
60 a 275	15	15	
0 a 60	10	6	
Intervalo (cm)	Nº	Separación (cm)	
275 a 360	9	10	
60 a 275	15	15	
0 a 60	10	6	
Intervalo (cm)	Nº	Separación (cm)	
275 a 425	15	10	
60 a 275	15	15	
0 a 60	10	6	
Intervalo (cm)	Nº	Separación (cm)	
275 a 425	15	10	
60 a 275	15	15	
0 a 60	10	6	
Intervalo (cm)	Nº	Separación (cm)	
275 a 360	9	10	
60 a 275	15	15	
0 a 60	10	6	
Intervalo (cm)	Nº	Separación (cm)	
275 a 360	9	10	
60 a 275	15	15	
0 a 60	10	6	
 <div>Arm. Long.: 20#16 Estribos: #6 <table><tr><th>Intervalo (cm)</th><th>Nº</th><th>Separación (cm)</th></tr><tr><td>275 a 360</td><td>9</td><td>10</td></tr><tr><td>60 a 275</td><td>11</td><td>20</td></tr><tr><td>0 a 60</td><td>10</td><td>6</td></tr></table></div>	Intervalo (cm)	Nº	Separación (cm)	275 a 360	9	10	60 a 275	11	20	0 a 60	10	6	 <div>Arm. Long.: 20#16 Estribos: #6 <table><tr><th>Intervalo (cm)</th><th>Nº</th><th>Separación (cm)</th></tr><tr><td>275 a 360</td><td>9</td><td>10</td></tr><tr><td>60 a 275</td><td>11</td><td>20</td></tr><tr><td>0 a 60</td><td>10</td><td>6</td></tr></table></div>	Intervalo (cm)	Nº	Separación (cm)	275 a 360	9	10	60 a 275	11	20	0 a 60	10	6	 <div>Arm. Long.: 8#12 Estribos: #6 <table><tr><th>Intervalo (cm)</th><th>Nº</th><th>Separación (cm)</th></tr><tr><td>265 a 360</td><td>10</td><td>10</td></tr><tr><td>60 a 265</td><td>14</td><td>15</td></tr><tr><td>0 a 60</td><td>10</td><td>6</td></tr></table></div>	Intervalo (cm)	Nº	Separación (cm)	265 a 360	10	10	60 a 265	14	15	0 a 60	10	6	 <div>Arm. Long.: 8#12 Estribos: #6 <table><tr><th>Intervalo (cm)</th><th>Nº</th><th>Separación (cm)</th></tr><tr><td>265 a 360</td><td>10</td><td>10</td></tr><tr><td>60 a 265</td><td>14</td><td>15</td></tr><tr><td>0 a 60</td><td>10</td><td>6</td></tr></table></div>	Intervalo (cm)	Nº	Separación (cm)	265 a 360	10	10	60 a 265	14	15	0 a 60	10	6	 <div>Arm. Long.: 8#12 Estribos: #6 <table><tr><th>Intervalo (cm)</th><th>Nº</th><th>Separación (cm)</th></tr><tr><td>265 a 360</td><td>10</td><td>10</td></tr><tr><td>60 a 265</td><td>14</td><td>15</td></tr><tr><td>0 a 60</td><td>10</td><td>6</td></tr></table></div>	Intervalo (cm)	Nº	Separación (cm)	265 a 360	10	10	60 a 265	14	15	0 a 60	10	6	 <div>Arm. Long.: 8#12 Estribos: #6 <table><tr><th>Intervalo (cm)</th><th>Nº</th><th>Separación (cm)</th></tr><tr><td>265 a 360</td><td>10</td><td>10</td></tr><tr><td>60 a 265</td><td>14</td><td>15</td></tr><tr><td>0 a 60</td><td>10</td><td>6</td></tr></table></div>	Intervalo (cm)	Nº	Separación (cm)	265 a 360	10	10	60 a 265	14	15	0 a 60	10	6	 <div>Arm. Long.: 8#12 Estribos: #6 <table><tr><th>Intervalo (cm)</th><th>Nº</th><th>Separación (cm)</th></tr><tr><td>275 a 360</td><td>9</td><td>10</td></tr><tr><td>60 a 275</td><td>15</td><td>15</td></tr><tr><td>0 a 60</td><td>10</td><td>6</td></tr></table></div>	Intervalo (cm)	Nº	Separación (cm)	275 a 360	9	10	60 a 275	15	15	0 a 60	10	6	 <div>Arm. Long.: 8#12 Estribos: #6 <table><tr><th>Intervalo (cm)</th><th>Nº</th><th>Separación (cm)</th></tr><tr><td>275 a 360</td><td>9</td><td>10</td></tr><tr><td>60 a 275</td><td>15</td><td>15</td></tr><tr><td>0 a 60</td><td>10</td><td>6</td></tr></table></div>	Intervalo (cm)	Nº	Separación (cm)	275 a 360	9	10	60 a 275	15	15	0 a 60	10	6	 <div>Arm. Long.: 8#12 Estribos: #6 <table><tr><th>Intervalo (cm)</th><th>Nº</th><th>Separación (cm)</th></tr><tr><td>275 a 360</td><td>9</td><td>10</td></tr><tr><td>60 a 275</td><td>15</td><td>15</td></tr><tr><td>0 a 60</td><td>10</td><td>6</td></tr></table></div>	Intervalo (cm)	Nº	Separación (cm)	275 a 360	9	10	60 a 275	15	15	0 a 60	10	6	P. séptima +28.70
Intervalo (cm)	Nº	Separación (cm)	
275 a 360	9	10	
60 a 275	11	20	
0 a 60	10	6	
Intervalo (cm)	Nº	Separación (cm)	
275 a 360	9	10	
60 a 275	11	20	
0 a 60	10	6	
Intervalo (cm)	Nº	Separación (cm)	
265 a 360	10	10	
60 a 265	14	15	
0 a 60	10	6	
Intervalo (cm)	Nº	Separación (cm)	
265 a 360	10	10	
60 a 265	14	15	
0 a 60	10	6	
Intervalo (cm)	Nº	Separación (cm)	
265 a 360	10	10	
60 a 265	14	15	
0 a 60	10	6	
Intervalo (cm)	Nº	Separación (cm)	
265 a 360	10	10	
60 a 265	14	15	
0 a 60	10	6	
Intervalo (cm)	Nº	Separación (cm)	
275 a 360	9	10	
60 a 275	15	15	
0 a 60	10	6	
Intervalo (cm)	Nº	Separación (cm)	
275 a 360	9	10	
60 a 275	15	15	
0 a 60	10	6	
Intervalo (cm)	Nº	Separación (cm)	
275 a 360	9	10	
60 a 275	15	15	
0 a 60	10	6	
 <div>Arm. Long.: 20#16 Estribos: #6 <table><tr><th>Intervalo (cm)</th><th>Nº</th><th>Separación (cm)</th></tr><tr><td>275 a 360</td><td>9</td><td>10</td></tr><tr><td>60 a 275</td><td>11</td><td>20</td></tr><tr><td>0 a 60</td><td>10</td><td>6</td></tr></table></div>	Intervalo (cm)	Nº	Separación (cm)	275 a 360	9	10	60 a 275	11	20	0 a 60	10	6	 <div>Arm. Long.: 20#16 Estribos: #6 <table><tr><th>Intervalo (cm)</th><th>Nº</th><th>Separación (cm)</th></tr><tr><td>275 a 360</td><td>9</td><td>10</td></tr><tr><td>60 a 275</td><td>11</td><td>20</td></tr><tr><td>0 a 60</td><td>10</td><td>6</td></tr></table></div>	Intervalo (cm)	Nº	Separación (cm)	275 a 360	9	10	60 a 275	11	20	0 a 60	10	6	 <div>Arm. Long.: 4#16+4#12 Estribos: #6 <table><tr><th>Intervalo (cm)</th><th>Nº</th><th>Separación (cm)</th></tr><tr><td>265 a 360</td><td>10</td><td>10</td></tr><tr><td>60 a 265</td><td>14</td><td>15</td></tr><tr><td>0 a 60</td><td>10</td><td>6</td></tr></table></div>	Intervalo (cm)	Nº	Separación (cm)	265 a 360	10	10	60 a 265	14	15	0 a 60	10	6	 <div>Arm. Long.: 4#16+4#12 Estribos: #6 <table><tr><th>Intervalo (cm)</th><th>Nº</th><th>Separación (cm)</th></tr><tr><td>265 a 360</td><td>10</td><td>10</td></tr><tr><td>60 a 265</td><td>14</td><td>15</td></tr><tr><td>0 a 60</td><td>10</td><td>6</td></tr></table></div>	Intervalo (cm)	Nº	Separación (cm)	265 a 360	10	10	60 a 265	14	15	0 a 60	10	6	 <div>Arm. Long.: 4#16+4#12 Estribos: #6 <table><tr><th>Intervalo (cm)</th><th>Nº</th><th>Separación (cm)</th></tr><tr><td>265 a 360</td><td>10</td><td>10</td></tr><tr><td>60 a 265</td><td>14</td><td>15</td></tr><tr><td>0 a 60</td><td>10</td><td>6</td></tr></table></div>	Intervalo (cm)	Nº	Separación (cm)	265 a 360	10	10	60 a 265	14	15	0 a 60	10	6	 <div>Arm. Long.: 4#16+4#12 Estribos: #6 <table><tr><th>Intervalo (cm)</th><th>Nº</th><th>Separación (cm)</th></tr><tr><td>265 a 360</td><td>10</td><td>10</td></tr><tr><td>60 a 265</td><td>14</td><td>15</td></tr><tr><td>0 a 60</td><td>10</td><td>6</td></tr></table></div>	Intervalo (cm)	Nº	Separación (cm)	265 a 360	10	10	60 a 265	14	15	0 a 60	10	6	 <div>Arm. Long.: 4#16+4#12 Estribos: #6 <table><tr><th>Intervalo (cm)</th><th>Nº</th><th>Separación (cm)</th></tr><tr><td>275 a 360</td><td>9</td><td>10</td></tr><tr><td>60 a 275</td><td>15</td><td>15</td></tr><tr><td>0 a 60</td><td>10</td><td>6</td></tr></table></div>	Intervalo (cm)	Nº	Separación (cm)	275 a 360	9	10	60 a 275	15	15	0 a 60	10	6	 <div>Arm. Long.: 4#16+4#12 Estribos: #6 <table><tr><th>Intervalo (cm)</th><th>Nº</th><th>Separación (cm)</th></tr><tr><td>275 a 360</td><td>9</td><td>10</td></tr><tr><td>60 a 275</td><td>15</td><td>15</td></tr><tr><td>0 a 60</td><td>10</td><td>6</td></tr></table></div>	Intervalo (cm)	Nº	Separación (cm)	275 a 360	9	10	60 a 275	15	15	0 a 60	10	6	 <div>Arm. Long.: 4#16+4#12 Estribos: #6 <table><tr><th>Intervalo (cm)</th><th>Nº</th><th>Separación (cm)</th></tr><tr><td>275 a 360</td><td>9</td><td>10</td></tr><tr><td>60 a 275</td><td>15</td><td>15</td></tr><tr><td>0 a 60</td><td>10</td><td>6</td></tr></table></div>	Intervalo (cm)	Nº	Separación (cm)	275 a 360	9	10	60 a 275	15	15	0 a 60	10	6	P. sexta +25.10
Intervalo (cm)	Nº	Separación (cm)	
275 a 360	9	10	
60 a 275	11	20	
0 a 60	10	6	
Intervalo (cm)	Nº	Separación (cm)	
275 a 360	9	10	
60 a 275	11	20	
0 a 60	10	6	
Intervalo (cm)	Nº	Separación (cm)	
265 a 360	10	10	
60 a 265	14	15	
0 a 60	10	6	
Intervalo (cm)	Nº	Separación (cm)	
265 a 360	10	10	
60 a 265	14	15	
0 a 60	10	6	
Intervalo (cm)	Nº	Separación (cm)	
265 a 360	10	10	
60 a 265	14	15	
0 a 60	10	6	
Intervalo (cm)	Nº	Separación (cm)	
265 a 360	10	10	
60 a 265	14	15	
0 a 60	10	6	
Intervalo (cm)	Nº	Separación (cm)	
275 a 360	9	10	
60 a 275	15	15	
0 a 60	10	6	
Intervalo (cm)	Nº	Separación (cm)	
275 a 360	9	10	
60 a 275	15	15	
0 a 60	10	6	
Intervalo (cm)	Nº	Separación (cm)	
275 a 360	9	10	
60 a 275	15	15	
0 a 60	10	6	
 <div>Arm. Long.: 20#16 Estribos: #6 <table><tr><th>Intervalo (cm)</th><th>Nº</th><th>Separación (cm)</th></tr><tr><td>275 a 360</td><td>9</td><td>10</td></tr><tr><td>60 a 275</td><td>11</td><td>20</td></tr><tr><td>0 a 60</td><td>10</td><td>6</td></tr></table></div>	Intervalo (cm)	Nº	Separación (cm)	275 a 360	9	10	60 a 275	11	20	0 a 60	10	6	 <div>Arm. Long.: 20#16 Estribos: #6 <table><tr><th>Intervalo (cm)</th><th>Nº</th><th>Separación (cm)</th></tr><tr><td>275 a 360</td><td>9</td><td>10</td></tr><tr><td>60 a 275</td><td>11</td><td>20</td></tr><tr><td>0 a 60</td><td>10</td><td>6</td></tr></table></div>	Intervalo (cm)	Nº	Separación (cm)	275 a 360	9	10	60 a 275	11	20	0 a 60	10	6	 <div>Arm. Long.: 4#16+4#12 Estribos: #6 <table><tr><th>Intervalo (cm)</th><th>Nº</th><th>Separación (cm)</th></tr><tr><td>265 a 360</td><td>10</td><td>10</td></tr><tr><td>60 a 265</td><td>14</td><td>15</td></tr><tr><td>0 a 60</td><td>10</td><td>6</td></tr></table></div>	Intervalo (cm)	Nº	Separación (cm)	265 a 360	10	10	60 a 265	14	15	0 a 60	10	6	 <div>Arm. Long.: 4#16+4#12 Estribos: #6 <table><tr><th>Intervalo (cm)</th><th>Nº</th><th>Separación (cm)</th></tr><tr><td>265 a 360</td><td>10</td><td>10</td></tr><tr><td>60 a 265</td><td>14</td><td>15</td></tr><tr><td>0 a 60</td><td>10</td><td>6</td></tr></table></div>	Intervalo (cm)	Nº	Separación (cm)	265 a 360	10	10	60 a 265	14	15	0 a 60	10	6	 <div>Arm. Long.: 4#16+4#12 Estribos: #6 <table><tr><th>Intervalo (cm)</th><th>Nº</th><th>Separación (cm)</th></tr><tr><td>265 a 360</td><td>10</td><td>10</td></tr><tr><td>60 a 265</td><td>14</td><td>15</td></tr><tr><td>0 a 60</td><td>10</td><td>6</td></tr></table></div>	Intervalo (cm)	Nº	Separación (cm)	265 a 360	10	10	60 a 265	14	15	0 a 60	10	6	 <div>Arm. Long.: 4#16+4#12 Estribos: #6 <table><tr><th>Intervalo (cm)</th><th>Nº</th><th>Separación (cm)</th></tr><tr><td>265 a 360</td><td>10</td><td>10</td></tr><tr><td>60 a 265</td><td>14</td><td>15</td></tr><tr><td>0 a 60</td><td>10</td><td>6</td></tr></table></div>	Intervalo (cm)	Nº	Separación (cm)	265 a 360	10	10	60 a 265	14	15	0 a 60	10	6	 <div>Arm. Long.: 4#16+4#12 Estribos: #6 <table><tr><th>Intervalo (cm)</th><th>Nº</th><th>Separación (cm)</th></tr><tr><td>275 a 360</td><td>9</td><td>10</td></tr><tr><td>60 a 275</td><td>15</td><td>15</td></tr><tr><td>0 a 60</td><td>10</td><td>6</td></tr></table></div>	Intervalo (cm)	Nº	Separación (cm)	275 a 360	9	10	60 a 275	15	15	0 a 60	10	6	 <div>Arm. Long.: 4#16+4#12 Estribos: #6 <table><tr><th>Intervalo (cm)</th><th>Nº</th><th>Separación (cm)</th></tr><tr><td>275 a 360</td><td>9</td><td>10</td></tr><tr><td>60 a 275</td><td>15</td><td>15</td></tr><tr><td>0 a 60</td><td>10</td><td>6</td></tr></table></div>	Intervalo (cm)	Nº	Separación (cm)	275 a 360	9	10	60 a 275	15	15	0 a 60	10	6	 <div>Arm. Long.: 4#16+4#12 Estribos: #6 <table><tr><th>Intervalo (cm)</th><th>Nº</th><th>Separación (cm)</th></tr><tr><td>275 a 360</td><td>9</td><td>10</td></tr><tr><td>60 a 275</td><td>15</td><td>15</td></tr><tr><td>0 a 60</td><td>10</td><td>6</td></tr></table></div>	Intervalo (cm)	Nº	Separación (cm)	275 a 360	9	10	60 a 275	15	15	0 a 60	10	6	P. quinta +21.50
Intervalo (cm)	Nº	Separación (cm)	
275 a 360	9	10	
60 a 275	11	20	
0 a 60	10	6	
Intervalo (cm)	Nº	Separación (cm)	
275 a 360	9	10	
60 a 275	11	20	
0 a 60	10	6	
Intervalo (cm)	Nº	Separación (cm)	
265 a 360	10	10	
60 a 265	14	15	
0 a 60	10	6	
Intervalo (cm)	Nº	Separación (cm)	
265 a 360	10	10	
60 a 265	14	15	
0 a 60	10	6	
Intervalo (cm)	Nº	Separación (cm)	
265 a 360	10	10	
60 a 265	14	15	
0 a 60	10	6	
Intervalo (cm)	Nº	Separación (cm)	
265 a 360	10	10	
60 a 265	14	15	
0 a 60	10	6	
Intervalo (cm)	Nº	Separación (cm)	
275 a 360	9	10	
60 a 275	15	15	
0 a 60	10	6	
Intervalo (cm)	Nº	Separación (cm)	
275 a 360	9	10	
60 a 275	15	15	
0 a 60	10	6	
Intervalo (cm)	Nº	Separación (cm)	
275 a 360	9	10	
60 a 275	15	15	
0 a 60	10	6	
 <div>Arm. Long.: 20#16 Estribos: #6 <table><tr><th>Intervalo (cm)</th><th>Nº</th><th>Separación (cm)</th></tr><tr><td>275 a 360</td><td>9</td><td>10</td></tr><tr><td>60 a 275</td><td>11</td><td>20</td></tr><tr><td>0 a 60</td><td>10</td><td>6</td></tr></table></div>	Intervalo (cm)	Nº	Separación (cm)	275 a 360	9	10	60 a 275	11	20	0 a 60	10	6	 <div>Arm. Long.: 20#16 Estribos: #6 <table><tr><th>Intervalo (cm)</th><th>Nº</th><th>Separación (cm)</th></tr><tr><td>275 a 360</td><td>9</td><td>10</td></tr><tr><td>60 a 275</td><td>11</td><td>20</td></tr><tr><td>0 a 60</td><td>10</td><td>6</td></tr></table></div>	Intervalo (cm)	Nº	Separación (cm)	275 a 360	9	10	60 a 275	11	20	0 a 60	10	6	 <div>Arm. Long.: 4#16+4#12 Estribos: #6 <table><tr><th>Intervalo (cm)</th><th>Nº</th><th>Separación (cm)</th></tr><tr><td>265 a 360</td><td>10</td><td>10</td></tr><tr><td>60 a 265</td><td>14</td><td>15</td></tr><tr><td>0 a 60</td><td>10</td><td>6</td></tr></table></div>	Intervalo (cm)	Nº	Separación (cm)	265 a 360	10	10	60 a 265	14	15	0 a 60	10	6	 <div>Arm. Long.: 4#16+4#12 Estribos: #6 <table><tr><th>Intervalo (cm)</th><th>Nº</th><th>Separación (cm)</th></tr><tr><td>265 a 360</td><td>10</td><td>10</td></tr><tr><td>60 a 265</td><td>14</td><td>15</td></tr><tr><td>0 a 60</td><td>10</td><td>6</td></tr></table></div>	Intervalo (cm)	Nº	Separación (cm)	265 a 360	10	10	60 a 265	14	15	0 a 60	10	6	 <div>Arm. Long.: 4#16+4#12 Estribos: #6 <table><tr><th>Intervalo (cm)</th><th>Nº</th><th>Separación (cm)</th></tr><tr><td>265 a 360</td><td>10</td><td>10</td></tr><tr><td>60 a 265</td><td>14</td><td>15</td></tr><tr><td>0 a 60</td><td>10</td><td>6</td></tr></table></div>	Intervalo (cm)	Nº	Separación (cm)	265 a 360	10	10	60 a 265	14	15	0 a 60	10	6	 <div>Arm. Long.: 4#16+4#12 Estribos: #6 <table><tr><th>Intervalo (cm)</th><th>Nº</th><th>Separación (cm)</th></tr><tr><td>265 a 360</td><td>10</td><td>10</td></tr><tr><td>60 a 265</td><td>14</td><td>15</td></tr><tr><td>0 a 60</td><td>10</td><td>6</td></tr></table></div>	Intervalo (cm)	Nº	Separación (cm)	265 a 360	10	10	60 a 265	14	15	0 a 60	10	6	 <div>Arm. Long.: 4#16+4#12 Estribos: #6 <table><tr><th>Intervalo (cm)</th><th>Nº</th><th>Separación (cm)</th></tr><tr><td>275 a 360</td><td>9</td><td>10</td></tr><tr><td>60 a 275</td><td>15</td><td>15</td></tr><tr><td>0 a 60</td><td>10</td><td>6</td></tr></table></div>	Intervalo (cm)	Nº	Separación (cm)	275 a 360	9	10	60 a 275	15	15	0 a 60	10	6	 <div>Arm. Long.: 4#16+4#12 Estribos: #6 <table><tr><th>Intervalo (cm)</th><th>Nº</th><th>Separación (cm)</th></tr><tr><td>275 a 360</td><td>9</td><td>10</td></tr><tr><td>60 a 275</td><td>15</td><td>15</td></tr><tr><td>0 a 60</td><td>10</td><td>6</td></tr></table></div>	Intervalo (cm)	Nº	Separación (cm)	275 a 360	9	10	60 a 275	15	15	0 a 60	10	6	 <div>Arm. Long.: 4#16+4#12 Estribos: #6 <table><tr><th>Intervalo (cm)</th><th>Nº</th><th>Separación (cm)</th></tr><tr><td>275 a 360</td><td>9</td><td>10</td></tr><tr><td>60 a 275</td><td>15</td><td>15</td></tr><tr><td>0 a 60</td><td>10</td><td>6</td></tr></table></div>	Intervalo (cm)	Nº	Separación (cm)	275 a 360	9	10	60 a 275	15	15	0 a 60	10	6	P. cuarta +17.60
Intervalo (cm)	Nº	Separación (cm)	
275 a 360	9	10	
60 a 275	11	20	
0 a 60	10	6	
Intervalo (cm)	Nº	Separación (cm)	
275 a 360	9	10	
60 a 275	11	20	
0 a 60	10	6	
Intervalo (cm)	Nº	Separación (cm)	
265 a 360	10	10	
60 a 265	14	15	
0 a 60	10	6	
Intervalo (cm)	Nº	Separación (cm)	
265 a 360	10	10	
60 a 265	14	15	
0 a 60	10	6	
Intervalo (cm)	Nº	Separación (cm)	
265 a 360	10	10	
60 a 265	14	15	
0 a 60	10	6	
Intervalo (cm)	Nº	Separación (cm)	
265 a 360	10	10	
60 a 265	14	15	
0 a 60	10	6	
Intervalo (cm)	Nº	Separación (cm)	
275 a 360	9	10	
60 a 275	15	15	
0 a 60	10	6	
Intervalo (cm)	Nº	Separación (cm)	
275 a 360	9	10	
60 a 275	15	15	
0 a 60	10	6	
Intervalo (cm)	Nº	Separación (cm)	
275 a 360	9	10	
60 a 275	15	15	
0 a 60	10	6	

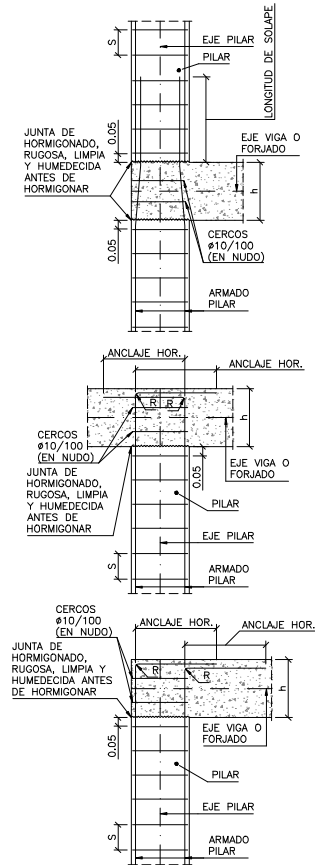

**ESQUEMA DE ARMADO DE PILARES**



P62	P64	P53	P54	P65=P83=P84=P85=P86	P66	
<p>2ø6(53) 1ø6(182)</p> <table><tr><td colspan="3">Arm. Long.: 4ø16+4ø12</td></tr><tr><td colspan="3">Estribos: ø6</td></tr><tr><th>Intervalo (cm)</th><th>Nº</th><th>Separación (cm)</th></tr><tr><td>275 a 360</td><td>9</td><td>10</td></tr><tr><td>60 a 275</td><td>15</td><td>15</td></tr><tr><td>0 a 60</td><td>10</td><td>6</td></tr></table>	Arm. Long.: 4ø16+4ø12			Estribos: ø6			Intervalo (cm)	Nº	Separación (cm)	275 a 360	9	10	60 a 275	15	15	0 a 60	10	6	<p>2ø6(53) 1ø6(182)</p> <table><tr><td colspan="3">Arm. Long.: 4ø16+4ø12</td></tr><tr><td colspan="3">Estribos: ø6</td></tr><tr><th>Intervalo (cm)</th><th>Nº</th><th>Separación (cm)</th></tr><tr><td>275 a 360</td><td>9</td><td>10</td></tr><tr><td>60 a 275</td><td>15</td><td>15</td></tr><tr><td>0 a 60</td><td>10</td><td>6</td></tr></table>	Arm. Long.: 4ø16+4ø12			Estribos: ø6			Intervalo (cm)	Nº	Separación (cm)	275 a 360	9	10	60 a 275	15	15	0 a 60	10	6	
Arm. Long.: 4ø16+4ø12	
Estribos: ø6	
Intervalo (cm)	Nº	Separación (cm)	
275 a 360	9	10	
60 a 275	15	15	
0 a 60	10	6	
Arm. Long.: 4ø16+4ø12	
Estribos: ø6	
Intervalo (cm)	Nº	Separación (cm)	
275 a 360	9	10	
60 a 275	15	15	
0 a 60	10	6	
<p>1ø6(178)</p> <table><tr><td colspan="3">Arm. Long.: 10ø12</td></tr><tr><td colspan="3">Estribos: ø6</td></tr><tr><th>Intervalo (cm)</th><th>Nº</th><th>Separación (cm)</th></tr><tr><td>275 a 360</td><td>9</td><td>10</td></tr><tr><td>60 a 275</td><td>15</td><td>15</td></tr><tr><td>0 a 60</td><td>10</td><td>6</td></tr></table>	Arm. Long.: 10ø12			Estribos: ø6			Intervalo (cm)	Nº	Separación (cm)	275 a 360	9	10	60 a 275	15	15	0 a 60	10	6	<p>1ø6(178)</p> <table><tr><td colspan="3">Arm. Long.: 10ø12</td></tr><tr><td colspan="3">Estribos: ø6</td></tr><tr><th>Intervalo (cm)</th><th>Nº</th><th>Separación (cm)</th></tr><tr><td>275 a 360</td><td>9</td><td>10</td></tr><tr><td>60 a 275</td><td>15</td><td>15</td></tr><tr><td>0 a 60</td><td>10</td><td>6</td></tr></table>	Arm. Long.: 10ø12			Estribos: ø6			Intervalo (cm)	Nº	Separación (cm)	275 a 360	9	10	60 a 275	15	15	0 a 60	10	6	<p>1ø6(180)</p> <table><tr><td colspan="3">Arm. Long.: 14ø16</td></tr><tr><td colspan="3">Estribos: ø6</td></tr><tr><th>Intervalo (cm)</th><th>Nº</th><th>Separación (cm)</th></tr><tr><td>260 a 360</td><td>10</td><td>10</td></tr><tr><td>60 a 260</td><td>10</td><td>20</td></tr><tr><td>0 a 60</td><td>10</td><td>6</td></tr></table>	Arm. Long.: 14ø16			Estribos: ø6			Intervalo (cm)	Nº	Separación (cm)	260 a 360	10	10	60 a 260	10	20	0 a 60	10	6	<p>1ø6(179)</p> <table><tr><td colspan="3">Arm. Long.: 14ø16</td></tr><tr><td colspan="3">Estribos: ø6</td></tr><tr><th>Intervalo (cm)</th><th>Nº</th><th>Separación (cm)</th></tr><tr><td>260 a 360</td><td>10</td><td>10</td></tr><tr><td>60 a 260</td><td>14</td><td>15</td></tr><tr><td>0 a 60</td><td>10</td><td>6</td></tr></table>	Arm. Long.: 14ø16			Estribos: ø6			Intervalo (cm)	Nº	Separación (cm)	260 a 360	10	10	60 a 260	14	15	0 a 60	10	6	
Arm. Long.: 10ø12	
Estribos: ø6	
Intervalo (cm)	Nº	Separación (cm)	
275 a 360	9	10	
60 a 275	15	15	
0 a 60	10	6	
Arm. Long.: 10ø12	
Estribos: ø6	
Intervalo (cm)	Nº	Separación (cm)	
275 a 360	9	10	
60 a 275	15	15	
0 a 60	10	6	
Arm. Long.: 14ø16	
Estribos: ø6	
Intervalo (cm)	Nº	Separación (cm)	
260 a 360	10	10	
60 a 260	10	20	
0 a 60	10	6	
Arm. Long.: 14ø16	
Estribos: ø6	
Intervalo (cm)	Nº	Separación (cm)	
260 a 360	10	10	
60 a 260	14	15	
0 a 60	10	6	
<p>1ø6(178)</p> <table><tr><td colspan="3">Arm. Long.: 12ø12</td></tr><tr><td colspan="3">Estribos: ø6</td></tr><tr><th>Intervalo (cm)</th><th>Nº</th><th>Separación (cm)</th></tr><tr><td>450 a 535</td><td>9</td><td>10</td></tr><tr><td>60 a 450</td><td>26</td><td>15</td></tr><tr><td>0 a 60</td><td>10</td><td>6</td></tr></table>	Arm. Long.: 12ø12			Estribos: ø6			Intervalo (cm)	Nº	Separación (cm)	450 a 535	9	10	60 a 450	26	15	0 a 60	10	6	<p>1ø6(179)</p> <table><tr><td colspan="3">Arm. Long.: 20ø12</td></tr><tr><td colspan="3">Estribos: ø6</td></tr><tr><th>Intervalo (cm)</th><th>Nº</th><th>Separación (cm)</th></tr><tr><td>450 a 535</td><td>9</td><td>10</td></tr><tr><td>60 a 450</td><td>26</td><td>15</td></tr><tr><td>0 a 60</td><td>10</td><td>6</td></tr></table>	Arm. Long.: 20ø12			Estribos: ø6			Intervalo (cm)	Nº	Separación (cm)	450 a 535	9	10	60 a 450	26	15	0 a 60	10	6	<p>1ø6(180)</p> <table><tr><td colspan="3">Arm. Long.: 14ø16</td></tr><tr><td colspan="3">Estribos: ø6</td></tr><tr><th>Intervalo (cm)</th><th>Nº</th><th>Separación (cm)</th></tr><tr><td>450 a 535</td><td>9</td><td>10</td></tr><tr><td>60 a 450</td><td>20</td><td>20</td></tr><tr><td>0 a 60</td><td>10</td><td>6</td></tr></table>	Arm. Long.: 14ø16			Estribos: ø6			Intervalo (cm)	Nº	Separación (cm)	450 a 535	9	10	60 a 450	20	20	0 a 60	10	6	<p>1ø6(179)</p> <table><tr><td colspan="3">Arm. Long.: 14ø16</td></tr><tr><td colspan="3">Estribos: ø6</td></tr><tr><th>Intervalo (cm)</th><th>Nº</th><th>Separación (cm)</th></tr><tr><td>450 a 535</td><td>9</td><td>10</td></tr><tr><td>60 a 450</td><td>26</td><td>15</td></tr><tr><td>0 a 60</td><td>10</td><td>6</td></tr></table>	Arm. Long.: 14ø16			Estribos: ø6			Intervalo (cm)	Nº	Separación (cm)	450 a 535	9	10	60 a 450	26	15	0 a 60	10	6	<p>2ø6(103) 3ø6(53) 2ø6(221)</p> <table><tr><td colspan="3">Arm. Long.: 14ø16</td></tr><tr><td colspan="3">Estribos: ø6</td></tr><tr><th>Intervalo (cm)</th><th>Nº</th><th>Separación (cm)</th></tr><tr><td>428 a 535</td><td>11</td><td>10</td></tr><tr><td>60 a 428</td><td>19</td><td>20</td></tr><tr><td>0 a 60</td><td>10</td><td>6</td></tr></table>	Arm. Long.: 14ø16			Estribos: ø6			Intervalo (cm)	Nº	Separación (cm)	428 a 535	11	10	60 a 428	19	20	0 a 60	10	6	<p>2ø6(103) 3ø6(53) 2ø6(221)</p> <table><tr><td colspan="3">Arm. Long.: 18ø12</td></tr><tr><td colspan="3">Estribos: ø6</td></tr><tr><th>Intervalo (cm)</th><th>Nº</th><th>Separación (cm)</th></tr><tr><td>428 a 535</td><td>11</td><td>10</td></tr><tr><td>60 a 428</td><td>25</td><td>15</td></tr><tr><td>0 a 60</td><td>10</td><td>6</td></tr></table>	Arm. Long.: 18ø12			Estribos: ø6			Intervalo (cm)	Nº	Separación (cm)	428 a 535	11	10	60 a 428	25	15	0 a 60	10	6																																				
Arm. Long.: 12ø12	
Estribos: ø6	
Intervalo (cm)	Nº	Separación (cm)	
450 a 535	9	10	
60 a 450	26	15	
0 a 60	10	6	
Arm. Long.: 20ø12	
Estribos: ø6	
Intervalo (cm)	Nº	Separación (cm)	
450 a 535	9	10	
60 a 450	26	15	
0 a 60	10	6	
Arm. Long.: 14ø16	
Estribos: ø6	
Intervalo (cm)	Nº	Separación (cm)	
450 a 535	9	10	
60 a 450	20	20	
0 a 60	10	6	
Arm. Long.: 14ø16	
Estribos: ø6	
Intervalo (cm)	Nº	Separación (cm)	
450 a 535	9	10	
60 a 450	26	15	
0 a 60	10	6	
Arm. Long.: 14ø16	
Estribos: ø6	
Intervalo (cm)	Nº	Separación (cm)	
428 a 535	11	10	
60 a 428	19	20	
0 a 60	10	6	
Arm. Long.: 18ø12	
Estribos: ø6	
Intervalo (cm)	Nº	Separación (cm)	
428 a 535	11	10	
60 a 428	25	15	
0 a 60	10	6	
<p>1ø6(179)</p> <table><tr><td colspan="3">Arm. Long.: 18ø12</td></tr><tr><td colspan="3">Estribos: ø6</td></tr><tr><th>Intervalo (cm)</th><th>Nº</th><th>Separación (cm)</th></tr><tr><td>450 a 535</td><td>9</td><td>10</td></tr><tr><td>60 a 450</td><td>26</td><td>15</td></tr><tr><td>0 a 60</td><td>10</td><td>6</td></tr></table>	Arm. Long.: 18ø12			Estribos: ø6			Intervalo (cm)	Nº	Separación (cm)	450 a 535	9	10	60 a 450	26	15	0 a 60	10	6	<p>2ø6(66) 1ø6(223)</p> <table><tr><td colspan="3">Arm. Long.: 8ø20</td></tr><tr><td colspan="3">Estribos: ø6</td></tr><tr><th>Intervalo (cm)</th><th>Nº</th><th>Separación (cm)</th></tr><tr><td>450 a 535</td><td>9</td><td>10</td></tr><tr><td>60 a 450</td><td>13</td><td>30</td></tr><tr><td>0 a 60</td><td>10</td><td>6</td></tr></table>	Arm. Long.: 8ø20			Estribos: ø6			Intervalo (cm)	Nº	Separación (cm)	450 a 535	9	10	60 a 450	13	30	0 a 60	10	6	<p>1ø6(180)</p> <table><tr><td colspan="3">Arm. Long.: 14ø16</td></tr><tr><td colspan="3">Estribos: ø6</td></tr><tr><th>Intervalo (cm)</th><th>Nº</th><th>Separación (cm)</th></tr><tr><td>450 a 535</td><td>9</td><td>10</td></tr><tr><td>60 a 450</td><td>20</td><td>20</td></tr><tr><td>0 a 60</td><td>10</td><td>6</td></tr></table>	Arm. Long.: 14ø16			Estribos: ø6			Intervalo (cm)	Nº	Separación (cm)	450 a 535	9	10	60 a 450	20	20	0 a 60	10	6	<p>1ø6(180)</p> <table><tr><td colspan="3">Arm. Long.: 14ø16</td></tr><tr><td colspan="3">Estribos: ø6</td></tr><tr><th>Intervalo (cm)</th><th>Nº</th><th>Separación (cm)</th></tr><tr><td>450 a 535</td><td>9</td><td>10</td></tr><tr><td>60 a 450</td><td>26</td><td>15</td></tr><tr><td>0 a 60</td><td>10</td><td>6</td></tr></table>	Arm. Long.: 14ø16			Estribos: ø6			Intervalo (cm)	Nº	Separación (cm)	450 a 535	9	10	60 a 450	26	15	0 a 60	10	6	<p>2ø6(63) 5ø4 1ø6(223)</p> <table><tr><td colspan="3">Arm. Long.: 4ø20+4ø12</td></tr><tr><td colspan="3">Estribos: ø6</td></tr><tr><th>Intervalo (cm)</th><th>Nº</th><th>Separación (cm)</th></tr><tr><td>438 a 535</td><td>10</td><td>10</td></tr><tr><td>60 a 438</td><td>26</td><td>15</td></tr><tr><td>0 a 60</td><td>10</td><td>6</td></tr></table>	Arm. Long.: 4ø20+4ø12			Estribos: ø6			Intervalo (cm)	Nº	Separación (cm)	438 a 535	10	10	60 a 438	26	15	0 a 60	10	6	<p>2ø6(103) 3ø6(53) 2ø6(221)</p> <table><tr><td colspan="3">Arm. Long.: 18ø12</td></tr><tr><td colspan="3">Estribos: ø6</td></tr><tr><th>Intervalo (cm)</th><th>Nº</th><th>Separación (cm)</th></tr><tr><td>438 a 535</td><td>10</td><td>10</td></tr><tr><td>60 a 438</td><td>26</td><td>15</td></tr><tr><td>0 a 60</td><td>10</td><td>6</td></tr></table>	Arm. Long.: 18ø12			Estribos: ø6			Intervalo (cm)	Nº	Separación (cm)	438 a 535	10	10	60 a 438	26	15	0 a 60	10	6																																				
Arm. Long.: 18ø12	
Estribos: ø6	
Intervalo (cm)	Nº	Separación (cm)	
450 a 535	9	10	
60 a 450	26	15	
0 a 60	10	6	
Arm. Long.: 8ø20	
Estribos: ø6	
Intervalo (cm)	Nº	Separación (cm)	
450 a 535	9	10	
60 a 450	13	30	
0 a 60	10	6	
Arm. Long.: 14ø16	
Estribos: ø6	
Intervalo (cm)	Nº	Separación (cm)	
450 a 535	9	10	
60 a 450	20	20	
0 a 60	10	6	
Arm. Long.: 14ø16	
Estribos: ø6	
Intervalo (cm)	Nº	Separación (cm)	
450 a 535	9	10	
60 a 450	26	15	
0 a 60	10	6	
Arm. Long.: 4ø20+4ø12	
Estribos: ø6	
Intervalo (cm)	Nº	Separación (cm)	
438 a 535	10	10	
60 a 438	26	15	
0 a 60	10	6	
Arm. Long.: 18ø12	
Estribos: ø6	
Intervalo (cm)	Nº	Separación (cm)	
438 a 535	10	10	
60 a 438	26	15	
0 a 60	10	6	
<p>4ø6(63) 5ø4 1ø6(223)</p> <table><tr><td colspan="3">Arm. Long.: 4ø20+16ø12</td></tr><tr><td colspan="3">Arranque: 4ø20+16ø12</td></tr><tr><td colspan="3">Estribos: ø6</td></tr><tr><th>Intervalo (cm)</th><th>Nº</th><th>Separación (cm)</th></tr><tr><td>253 a 350</td><td>10</td><td>10</td></tr><tr><td>60 a 253</td><td>13</td><td>15</td></tr><tr><td>0 a 60</td><td>10</td><td>6</td></tr><tr><td>Arranque</td><td>3</td><td>-</td></tr></table>	Arm. Long.: 4ø20+16ø12			Arranque: 4ø20+16ø12			Estribos: ø6			Intervalo (cm)	Nº	Separación (cm)	253 a 350	10	10	60 a 253	13	15	0 a 60	10	6	Arranque	3	-	<p>2ø6(66) 5ø4 1ø6(223)</p> <table><tr><td colspan="3">Arm. Long.: 8ø20</td></tr><tr><td colspan="3">Arranque: 8ø20</td></tr><tr><td colspan="3">Estribos: ø6</td></tr><tr><th>Intervalo (cm)</th><th>Nº</th><th>Separación (cm)</th></tr><tr><td>253 a 350</td><td>10</td><td>10</td></tr><tr><td>60 a 253</td><td>7</td><td>30</td></tr><tr><td>0 a 60</td><td>10</td><td>6</td></tr><tr><td>Arranque</td><td>3</td><td>-</td></tr></table>	Arm. Long.: 8ø20			Arranque: 8ø20			Estribos: ø6			Intervalo (cm)	Nº	Separación (cm)	253 a 350	10	10	60 a 253	7	30	0 a 60	10	6	Arranque	3	-	<p>1ø6(83) 5ø4 1ø6(263) 1ø6(167)</p> <table><tr><td colspan="3">Arm. Long.: 4ø20+6ø12</td></tr><tr><td colspan="3">Arranque: 4ø20+6ø12</td></tr><tr><td colspan="3">Estribos: ø6</td></tr><tr><th>Intervalo (cm)</th><th>Nº</th><th>Separación (cm)</th></tr><tr><td>253 a 350</td><td>10</td><td>10</td></tr><tr><td>60 a 253</td><td>13</td><td>15</td></tr><tr><td>0 a 60</td><td>10</td><td>6</td></tr><tr><td>Arranque</td><td>3</td><td>-</td></tr></table>	Arm. Long.: 4ø20+6ø12			Arranque: 4ø20+6ø12			Estribos: ø6			Intervalo (cm)	Nº	Separación (cm)	253 a 350	10	10	60 a 253	13	15	0 a 60	10	6	Arranque	3	-	<p>2ø6(65) 5ø4 1ø6(222)</p> <table><tr><td colspan="3">Arm. Long.: 8ø16</td></tr><tr><td colspan="3">Arranque: 8ø16</td></tr><tr><td colspan="3">Estribos: ø6</td></tr><tr><th>Intervalo (cm)</th><th>Nº</th><th>Separación (cm)</th></tr><tr><td>253 a 350</td><td>10</td><td>10</td></tr><tr><td>60 a 253</td><td>10</td><td>20</td></tr><tr><td>0 a 60</td><td>10</td><td>6</td></tr><tr><td>Arranque</td><td>3</td><td>-</td></tr></table>	Arm. Long.: 8ø16			Arranque: 8ø16			Estribos: ø6			Intervalo (cm)	Nº	Separación (cm)	253 a 350	10	10	60 a 253	10	20	0 a 60	10	6	Arranque	3	-	<p>2ø6(63) 5ø4 1ø6(223)</p> <table><tr><td colspan="3">Arm. Long.: 4ø20+4ø12</td></tr><tr><td colspan="3">Arranque: 4ø20+4ø12</td></tr><tr><td colspan="3">Estribos: ø6</td></tr><tr><th>Intervalo (cm)</th><th>Nº</th><th>Separación (cm)</th></tr><tr><td>253 a 350</td><td>10</td><td>10</td></tr><tr><td>60 a 253</td><td>13</td><td>15</td></tr><tr><td>0 a 253</td><td>42</td><td>6</td></tr><tr><td>Arranque</td><td>3</td><td>-</td></tr></table>	Arm. Long.: 4ø20+4ø12			Arranque: 4ø20+4ø12			Estribos: ø6			Intervalo (cm)	Nº	Separación (cm)	253 a 350	10	10	60 a 253	13	15	0 a 253	42	6	Arranque	3	-	<p>2ø6(288) 5ø4 1ø6(65) 1ø6(273)</p> <table><tr><td colspan="3">Arm. Long.: 4ø20+4ø12+6ø16</td></tr><tr><td colspan="3">Arranque: 4ø20+4ø12+6ø16</td></tr><tr><td colspan="3">Estribos: ø6</td></tr><tr><th>Intervalo (cm)</th><th>Nº</th><th>Separación (cm)</th></tr><tr><td>253 a 350</td><td>10</td><td>10</td></tr><tr><td>60 a 253</td><td>13</td><td>15</td></tr><tr><td>0 a 60</td><td>10</td><td>6</td></tr><tr><td>Arranque</td><td>3</td><td>-</td></tr></table>	Arm. Long.: 4ø20+4ø12+6ø16			Arranque: 4ø20+4ø12+6ø16			Estribos: ø6			Intervalo (cm)	Nº	Separación (cm)	253 a 350	10	10	60 a 253	13	15	0 a 60	10	6	Arranque	3	-
Arm. Long.: 4ø20+16ø12	
Arranque: 4ø20+16ø12	
Estribos: ø6	
Intervalo (cm)	Nº	Separación (cm)	
253 a 350	10	10	
60 a 253	13	15	
0 a 60	10	6	
Arranque	3	-	
Arm. Long.: 8ø20	
Arranque: 8ø20	
Estribos: ø6	
Intervalo (cm)	Nº	Separación (cm)	
253 a 350	10	10	
60 a 253	7	30	
0 a 60	10	6	
Arranque	3	-	
Arm. Long.: 4ø20+6ø12	
Arranque: 4ø20+6ø12	
Estribos: ø6	
Intervalo (cm)	Nº	Separación (cm)	
253 a 350	10	10	
60 a 253	13	15	
0 a 60	10	6	
Arranque	3	-	
Arm. Long.: 8ø16	
Arranque: 8ø16	
Estribos: ø6	
Intervalo (cm)	Nº	Separación (cm)	
253 a 350	10	10	
60 a 253	10	20	
0 a 60	10	6	
Arranque	3	-	
Arm. Long.: 4ø20+4ø12	
Arranque: 4ø20+4ø12	
Estribos: ø6	
Intervalo (cm)	Nº	Separación (cm)	
253 a 350	10	10	
60 a 253	13	15	
0 a 253	42	6	
Arranque	3	-	
Arm. Long.: 4ø20+4ø12+6ø16	
Arranque: 4ø20+4ø12+6ø16	
Estribos: ø6	
Intervalo (cm)	Nº	Separación (cm)	
253 a 350	10	10	
60 a 253	13	15	
0 a 60	10	6	
Arranque	3	-	

P. cuarta +17.90

P. tercera +14.30

P. segunda +10.70

P. primera +5.35

P. Baja +0.00

Sótano -3.62

P62	P64																								
<p>Reinforcement details for P62: Top and bottom bars are 12mm diameter. Vertical spacing is 40mm. Horizontal spacing is 40mm. Stirrups are 6mm diameter. The diagram shows a square section with dimensions 40x40. The reinforcement is shown as a grid of bars. The top and bottom bars are 12mm diameter. The vertical spacing is 40mm. The horizontal spacing is 40mm. The stirrups are 6mm diameter.</p>	<p>Reinforcement details for P64: Top and bottom bars are 12mm diameter. Vertical spacing is 50mm. Horizontal spacing is 50mm. Stirrups are 6mm diameter. The diagram shows a square section with dimensions 50x50. The reinforcement is shown as a grid of bars. The top and bottom bars are 12mm diameter. The vertical spacing is 50mm. The horizontal spacing is 50mm. The stirrups are 6mm diameter.</p>																								
<p>2ø6(43) 34 196(142)</p>	<p>196(43) 196(53) 44 196(162)</p>																								
<p>Arm. Long.: 8ø12</p>	<p>Arm. Long.: 8ø12</p>																								
<p>Estribos: ø6</p>	<p>Estribos: ø6</p>																								
<table><tr><th>Intervalo (cm)</th><th>Nº</th><th>Separación (cm)</th></tr><tr><td>275 a 360</td><td>9</td><td>10</td></tr><tr><td>60 a 275</td><td>15</td><td>15</td></tr><tr><td>0 a 60</td><td>10</td><td>6</td></tr></table>	Intervalo (cm)	Nº	Separación (cm)	275 a 360	9	10	60 a 275	15	15	0 a 60	10	6	<table><tr><th>Intervalo (cm)</th><th>Nº</th><th>Separación (cm)</th></tr><tr><td>275 a 360</td><td>9</td><td>10</td></tr><tr><td>60 a 275</td><td>15</td><td>15</td></tr><tr><td>0 a 60</td><td>10</td><td>6</td></tr></table>	Intervalo (cm)	Nº	Separación (cm)	275 a 360	9	10	60 a 275	15	15	0 a 60	10	6
Intervalo (cm)	Nº	Separación (cm)																							
275 a 360	9	10																							
60 a 275	15	15																							
0 a 60	10	6																							
Intervalo (cm)	Nº	Separación (cm)																							
275 a 360	9	10																							
60 a 275	15	15																							
0 a 60	10	6																							
<p>Reinforcement details for P62: Top and bottom bars are 12mm diameter. Vertical spacing is 40mm. Horizontal spacing is 40mm. Stirrups are 6mm diameter. The diagram shows a square section with dimensions 40x40. The reinforcement is shown as a grid of bars. The top and bottom bars are 12mm diameter. The vertical spacing is 40mm. The horizontal spacing is 40mm. The stirrups are 6mm diameter.</p>	<p>Reinforcement details for P64: Top and bottom bars are 12mm diameter. Vertical spacing is 50mm. Horizontal spacing is 50mm. Stirrups are 6mm diameter. The diagram shows a square section with dimensions 50x50. The reinforcement is shown as a grid of bars. The top and bottom bars are 12mm diameter. The vertical spacing is 50mm. The horizontal spacing is 50mm. The stirrups are 6mm diameter.</p>																								
<p>196(48) 196(43) 34 196(152)</p>	<p>196(48) 196(53) 44 196(172)</p>																								
<p>Arm. Long.: 8ø12</p>	<p>Arm. Long.: 8ø12</p>																								
<p>Estribos: ø6</p>	<p>Estribos: ø6</p>																								
<table><tr><th>Intervalo (cm)</th><th>Nº</th><th>Separación (cm)</th></tr><tr><td>275 a 360</td><td>9</td><td>10</td></tr><tr><td>60 a 275</td><td>15</td><td>15</td></tr><tr><td>0 a 60</td><td>10</td><td>6</td></tr></table>	Intervalo (cm)	Nº	Separación (cm)	275 a 360	9	10	60 a 275	15	15	0 a 60	10	6	<table><tr><th>Intervalo (cm)</th><th>Nº</th><th>Separación (cm)</th></tr><tr><td>275 a 360</td><td>9</td><td>10</td></tr><tr><td>60 a 275</td><td>15</td><td>15</td></tr><tr><td>0 a 60</td><td>10</td><td>6</td></tr></table>	Intervalo (cm)	Nº	Separación (cm)	275 a 360	9	10	60 a 275	15	15	0 a 60	10	6
Intervalo (cm)	Nº	Separación (cm)																							
275 a 360	9	10																							
60 a 275	15	15																							
0 a 60	10	6																							
Intervalo (cm)	Nº	Separación (cm)																							
275 a 360	9	10																							
60 a 275	15	15																							
0 a 60	10	6																							
<p>Reinforcement details for P62: Top and bottom bars are 12mm diameter. Vertical spacing is 40mm. Horizontal spacing is 40mm. Stirrups are 6mm diameter. The diagram shows a square section with dimensions 40x40. The reinforcement is shown as a grid of bars. The top and bottom bars are 12mm diameter. The vertical spacing is 40mm. The horizontal spacing is 40mm. The stirrups are 6mm diameter.</p>	<p>Reinforcement details for P64: Top and bottom bars are 12mm diameter. Vertical spacing is 50mm. Horizontal spacing is 50mm. Stirrups are 6mm diameter. The diagram shows a square section with dimensions 50x50. The reinforcement is shown as a grid of bars. The top and bottom bars are 12mm diameter. The vertical spacing is 50mm. The horizontal spacing is 50mm. The stirrups are 6mm diameter.</p>																								
<p>196(53) 196(43) 34 196(162)</p>	<p>196(48) 196(53) 44 196(172)</p>																								
<p>Arm. Long.: 8ø12</p>	<p>Arm. Long.: 8ø12</p>																								
<p>Estribos: ø6</p>	<p>Estribos: ø6</p>																								
<table><tr><th>Intervalo (cm)</th><th>Nº</th><th>Separación (cm)</th></tr><tr><td>275 a 360</td><td>9</td><td>10</td></tr><tr><td>60 a 275</td><td>15</td><td>15</td></tr><tr><td>0 a 60</td><td>10</td><td>6</td></tr></table>	Intervalo (cm)	Nº	Separación (cm)	275 a 360	9	10	60 a 275	15	15	0 a 60	10	6	<table><tr><th>Intervalo (cm)</th><th>Nº</th><th>Separación (cm)</th></tr><tr><td>275 a 360</td><td>9</td><td>10</td></tr><tr><td>60 a 275</td><td>15</td><td>15</td></tr><tr><td>0 a 60</td><td>10</td><td>6</td></tr></table>	Intervalo (cm)	Nº	Separación (cm)	275 a 360	9	10	60 a 275	15	15	0 a 60	10	6
Intervalo (cm)	Nº	Separación (cm)																							
275 a 360	9	10																							
60 a 275	15	15																							
0 a 60	10	6																							
Intervalo (cm)	Nº	Separación (cm)																							
275 a 360	9	10																							
60 a 275	15	15																							
0 a 60	10	6																							
<p>Reinforcement details for P62: Top and bottom bars are 12mm diameter. Vertical spacing is 40mm. Horizontal spacing is 40mm. Stirrups are 6mm diameter. The diagram shows a square section with dimensions 40x40. The reinforcement is shown as a grid of bars. The top and bottom bars are 12mm diameter. The vertical spacing is 40mm. The horizontal spacing is 40mm. The stirrups are 6mm diameter.</p>	<p>Reinforcement details for P64: Top and bottom bars are 12mm diameter. Vertical spacing is 50mm. Horizontal spacing is 50mm. Stirrups are 6mm diameter. The diagram shows a square section with dimensions 50x50. The reinforcement is shown as a grid of bars. The top and bottom bars are 12mm diameter. The vertical spacing is 50mm. The horizontal spacing is 50mm. The stirrups are 6mm diameter.</p>																								
<p>2ø6(53) 196(182)</p>	<p>2ø6(53) 196(182)</p>																								
<p>Arm. Long.: 4ø16+4ø12</p>	<p>Arm. Long.: 4ø16+4ø12</p>																								
<p>Estribos: ø6</p>	<p>Estribos: ø6</p>																								
<table><tr><th>Intervalo (cm)</th><th>Nº</th><th>Separación (cm)</th></tr><tr><td>275 a 360</td><td>9</td><td>10</td></tr><tr><td>60 a 275</td><td>15</td><td>15</td></tr><tr><td>0 a 60</td><td>10</td><td>6</td></tr></table>	Intervalo (cm)	Nº	Separación (cm)	275 a 360	9	10	60 a 275	15	15	0 a 60	10	6	<table><tr><th>Intervalo (cm)</th><th>Nº</th><th>Separación (cm)</th></tr><tr><td>275 a 360</td><td>9</td><td>10</td></tr><tr><td>60 a 275</td><td>15</td><td>15</td></tr><tr><td>0 a 60</td><td>10</td><td>6</td></tr></table>	Intervalo (cm)	Nº	Separación (cm)	275 a 360	9	10	60 a 275	15	15	0 a 60	10	6
Intervalo (cm)	Nº	Separación (cm)																							
275 a 360	9	10																							
60 a 275	15	15																							
0 a 60	10	6																							
Intervalo (cm)	Nº	Separación (cm)																							
275 a 360	9	10																							
60 a 275	15	15																							
0 a 60	10	6																							


P. cubierta +32.30

P. séptima +28.70


P. sexta +25.10

P. quinta +21.50

P. cuarta +17.90

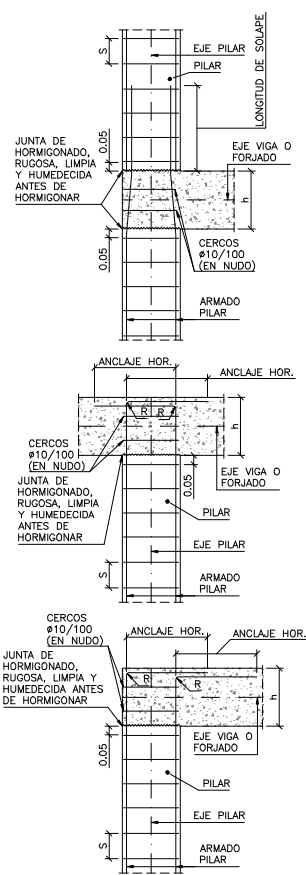

## ESQUEMA DE ARMADO DE PILARES

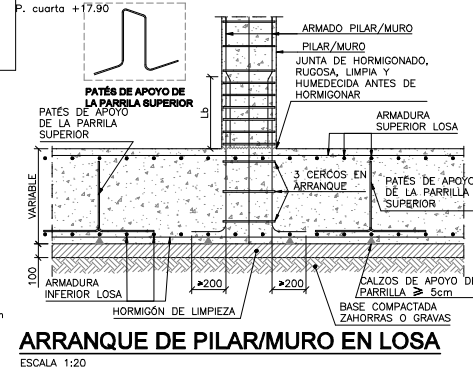


0.2 0 0.2 0.4 0.6 0.8 1.0m 1.2 1.4 1.6 1.8m  
ESCALA GRÁFICA: 1/20

ARRANQUE DE PILAR/MURO EN LOSA  
ESCALA 1:20




P80	P81	P82	P87=P88=P89=P90=P91=P92 P93=P94=P95=P96	P87a=P88a=P89a=P90a=P91a P92a=P93a=P94a=P95a=P96a	P. segunda +10.70	
<p>106(178)</p> <table> <tr><th colspan="3">Arm. Long.: 10#12</th></tr> <tr><th colspan="3">Estribos: #6</th></tr> <tr><th>Intervalo (cm)</th><th>Nº</th><th>Separación (cm)</th></tr> <tr><td>428 a 535</td><td>11</td><td>10</td></tr> <tr><td>60 a 428</td><td>25</td><td>15</td></tr> <tr><td>0 a 60</td><td>10</td><td>6</td></tr> </table>	Arm. Long.: 10#12			Estribos: #6			Intervalo (cm)	Nº	Separación (cm)	428 a 535	11	10	60 a 428	25	15	0 a 60	10	6	<p>206(65) 54 106(222)</p> <table> <tr><th colspan="3">Arm. Long.: 8#16</th></tr> <tr><th colspan="3">Estribos: #6</th></tr> <tr><th>Intervalo (cm)</th><th>Nº</th><th>Separación (cm)</th></tr> <tr><td>428 a 535</td><td>11</td><td>10</td></tr> <tr><td>60 a 428</td><td>19</td><td>20</td></tr> <tr><td>0 a 60</td><td>10</td><td>6</td></tr> </table>	Arm. Long.: 8#16			Estribos: #6			Intervalo (cm)	Nº	Separación (cm)	428 a 535	11	10	60 a 428	19	20	0 a 60	10	6	<p>206(65) 54 106(222)</p> <table> <tr><th colspan="3">Arm. Long.: 8#16</th></tr> <tr><th colspan="3">Estribos: #6</th></tr> <tr><th>Intervalo (cm)</th><th>Nº</th><th>Separación (cm)</th></tr> <tr><td>428 a 535</td><td>11</td><td>10</td></tr> <tr><td>60 a 428</td><td>19</td><td>20</td></tr> <tr><td>0 a 60</td><td>10</td><td>6</td></tr> </table>	Arm. Long.: 8#16			Estribos: #6			Intervalo (cm)	Nº	Separación (cm)	428 a 535	11	10	60 a 428	19	20	0 a 60	10	6		<p>106(181)</p> <table> <tr><th colspan="3">Arm. Long.: 20#20</th></tr> <tr><th colspan="3">Estribos: #6</th></tr> <tr><th>Intervalo (cm)</th><th>Nº</th><th>Separación (cm)</th></tr> <tr><td>428 a 535</td><td>11</td><td>10</td></tr> <tr><td>60 a 428</td><td>13</td><td>30</td></tr> <tr><td>0 a 60</td><td>10</td><td>6</td></tr> </table>	Arm. Long.: 20#20			Estribos: #6			Intervalo (cm)	Nº	Separación (cm)	428 a 535	11	10	60 a 428	13	30	0 a 60	10	6	P. primera +5.35								
Arm. Long.: 10#12	
Estribos: #6	
Intervalo (cm)	Nº	Separación (cm)	
428 a 535	11	10	
60 a 428	25	15	
0 a 60	10	6	
Arm. Long.: 8#16	
Estribos: #6	
Intervalo (cm)	Nº	Separación (cm)	
428 a 535	11	10	
60 a 428	19	20	
0 a 60	10	6	
Arm. Long.: 8#16	
Estribos: #6	
Intervalo (cm)	Nº	Separación (cm)	
428 a 535	11	10	
60 a 428	19	20	
0 a 60	10	6	
Arm. Long.: 20#20	
Estribos: #6	
Intervalo (cm)	Nº	Separación (cm)	
428 a 535	11	10	
60 a 428	13	30	
0 a 60	10	6	
<p>206(65) 54 106(222)</p> <table> <tr><th colspan="3">Arm. Long.: 8#16</th></tr> <tr><th colspan="3">Estribos: #6</th></tr> <tr><th>Intervalo (cm)</th><th>Nº</th><th>Separación (cm)</th></tr> <tr><td>438 a 535</td><td>10</td><td>10</td></tr> <tr><td>60 a 438</td><td>19</td><td>20</td></tr> <tr><td>0 a 60</td><td>10</td><td>6</td></tr> </table>	Arm. Long.: 8#16			Estribos: #6			Intervalo (cm)	Nº	Separación (cm)	438 a 535	10	10	60 a 438	19	20	0 a 60	10	6	<p>106(210)</p> <table> <tr><th colspan="3">Arm. Long.: 14#12</th></tr> <tr><th colspan="3">Estribos: #6</th></tr> <tr><th>Intervalo (cm)</th><th>Nº</th><th>Separación (cm)</th></tr> <tr><td>438 a 535</td><td>10</td><td>10</td></tr> <tr><td>60 a 438</td><td>26</td><td>15</td></tr> <tr><td>0 a 60</td><td>10</td><td>6</td></tr> </table>	Arm. Long.: 14#12			Estribos: #6			Intervalo (cm)	Nº	Separación (cm)	438 a 535	10	10	60 a 438	26	15	0 a 60	10	6	<p>106(210)</p> <table> <tr><th colspan="3">Arm. Long.: 14#12</th></tr> <tr><th colspan="3">Estribos: #6</th></tr> <tr><th>Intervalo (cm)</th><th>Nº</th><th>Separación (cm)</th></tr> <tr><td>438 a 535</td><td>10</td><td>10</td></tr> <tr><td>60 a 438</td><td>26</td><td>15</td></tr> <tr><td>0 a 60</td><td>10</td><td>6</td></tr> </table>	Arm. Long.: 14#12			Estribos: #6			Intervalo (cm)	Nº	Separación (cm)	438 a 535	10	10	60 a 438	26	15	0 a 60	10	6		<p>106(224) 206(160)</p> <table> <tr><th colspan="3">Arm. Long.: 12#20</th></tr> <tr><th colspan="3">Arranques: 12#20</th></tr> <tr><th>Intervalo (cm)</th><th>Nº</th><th>Separación (cm)</th></tr> <tr><td>438 a 535</td><td>10</td><td>10</td></tr> <tr><td>60 a 438</td><td>19</td><td>20</td></tr> <tr><td>0 a 60</td><td>10</td><td>6</td></tr> <tr><td>Arranque</td><td>3</td><td>-</td></tr> </table>	Arm. Long.: 12#20			Arranques: 12#20			Intervalo (cm)	Nº	Separación (cm)	438 a 535	10	10	60 a 438	19	20	0 a 60	10	6	Arranque	3	-	P. Bajo +0.00					
Arm. Long.: 8#16	
Estribos: #6	
Intervalo (cm)	Nº	Separación (cm)	
438 a 535	10	10	
60 a 438	19	20	
0 a 60	10	6	
Arm. Long.: 14#12	
Estribos: #6	
Intervalo (cm)	Nº	Separación (cm)	
438 a 535	10	10	
60 a 438	26	15	
0 a 60	10	6	
Arm. Long.: 14#12	
Estribos: #6	
Intervalo (cm)	Nº	Separación (cm)	
438 a 535	10	10	
60 a 438	26	15	
0 a 60	10	6	
Arm. Long.: 12#20	
Arranques: 12#20	
Intervalo (cm)	Nº	Separación (cm)	
438 a 535	10	10	
60 a 438	19	20	
0 a 60	10	6	
Arranque	3	-	
<p>106(83) 54 106(167)</p> <table> <tr><th colspan="3">Arm. Long.: 4#20+6#12</th></tr> <tr><th colspan="3">Arranques: 4#20+6#12</th></tr> <tr><th>Intervalo (cm)</th><th>Nº</th><th>Separación (cm)</th></tr> <tr><td>253 a 350</td><td>10</td><td>10</td></tr> <tr><td>60 a 253</td><td>13</td><td>15</td></tr> <tr><td>0 a 60</td><td>10</td><td>6</td></tr> <tr><td>Arranque</td><td>3</td><td>-</td></tr> </table>	Arm. Long.: 4#20+6#12			Arranques: 4#20+6#12			Intervalo (cm)	Nº	Separación (cm)	253 a 350	10	10	60 a 253	13	15	0 a 60	10	6	Arranque	3	-	<p>106(263) 206(180)</p> <table> <tr><th colspan="3">Arm. Long.: 4#20+6#12</th></tr> <tr><th colspan="3">Arranques: 4#20+6#12</th></tr> <tr><th>Intervalo (cm)</th><th>Nº</th><th>Separación (cm)</th></tr> <tr><td>253 a 350</td><td>10</td><td>10</td></tr> <tr><td>60 a 253</td><td>13</td><td>15</td></tr> <tr><td>0 a 60</td><td>10</td><td>6</td></tr> <tr><td>Arranque</td><td>3</td><td>-</td></tr> </table>	Arm. Long.: 4#20+6#12			Arranques: 4#20+6#12			Intervalo (cm)	Nº	Separación (cm)	253 a 350	10	10	60 a 253	13	15	0 a 60	10	6	Arranque	3	-	<p>106(263) 206(180)</p> <table> <tr><th colspan="3">Arm. Long.: 4#20+6#12</th></tr> <tr><th colspan="3">Arranques: 4#20+6#12</th></tr> <tr><th>Intervalo (cm)</th><th>Nº</th><th>Separación (cm)</th></tr> <tr><td>253 a 350</td><td>10</td><td>10</td></tr> <tr><td>60 a 253</td><td>13</td><td>15</td></tr> <tr><td>0 a 60</td><td>10</td><td>6</td></tr> <tr><td>Arranque</td><td>3</td><td>-</td></tr> </table>	Arm. Long.: 4#20+6#12			Arranques: 4#20+6#12			Intervalo (cm)	Nº	Separación (cm)	253 a 350	10	10	60 a 253	13	15	0 a 60	10	6	Arranque	3	-	<p>106(85) 44 106(242)</p> <table> <tr><th colspan="3">Arm. Long.: 6#16+4#12</th></tr> <tr><th colspan="3">Arranques: 6#16+4#12</th></tr> <tr><th>Intervalo (cm)</th><th>Nº</th><th>Separación (cm)</th></tr> <tr><td>60 a 253</td><td>13</td><td>15</td></tr> <tr><td>0 a 350</td><td>69</td><td>5</td></tr> <tr><td>Arranque</td><td>3</td><td>-</td></tr> </table>	Arm. Long.: 6#16+4#12			Arranques: 6#16+4#12			Intervalo (cm)	Nº	Separación (cm)	60 a 253	13	15	0 a 350	69	5	Arranque	3	-	Sótano -3.62
Arm. Long.: 4#20+6#12	
Arranques: 4#20+6#12	
Intervalo (cm)	Nº	Separación (cm)	
253 a 350	10	10	
60 a 253	13	15	
0 a 60	10	6	
Arranque	3	-	
Arm. Long.: 4#20+6#12	
Arranques: 4#20+6#12	
Intervalo (cm)	Nº	Separación (cm)	
253 a 350	10	10	
60 a 253	13	15	
0 a 60	10	6	
Arranque	3	-	
Arm. Long.: 4#20+6#12	
Arranques: 4#20+6#12	
Intervalo (cm)	Nº	Separación (cm)	
253 a 350	10	10	
60 a 253	13	15	
0 a 60	10	6	
Arranque	3	-	
Arm. Long.: 6#16+4#12	
Arranques: 6#16+4#12	
Intervalo (cm)	Nº	Separación (cm)	
60 a 253	13	15	
0 a 350	69	5	
Arranque	3	-	


P121	P122	P. cubierta +32.30	
<p>206(43) 34 106(143)</p> <table border="1"> <thead> <tr> <th colspan="3">Arm. Long.: 4#20+12#12</th> </tr> <tr> <th colspan="3">Estribos: #6</th> </tr> <tr> <th>Intervalo (cm)</th> <th>Nº</th> <th>Separación (cm)</th> </tr> </thead> <tbody> <tr> <td>275 a 440</td> <td>17</td> <td>10</td> </tr> <tr> <td>60 a 275</td> <td>15</td> <td>15</td> </tr> <tr> <td>0 a 60</td> <td>10</td> <td>6</td> </tr> </tbody> </table>	Arm. Long.: 4#20+12#12			Estribos: #6			Intervalo (cm)	Nº	Separación (cm)	275 a 440	17	10	60 a 275	15	15	0 a 60	10	6	<p>206(43) 34 106(143)</p> <table border="1"> <thead> <tr> <th colspan="3">Arm. Long.: 4#20+12#12</th> </tr> <tr> <th colspan="3">Estribos: #6</th> </tr> <tr> <th>Intervalo (cm)</th> <th>Nº</th> <th>Separación (cm)</th> </tr> </thead> <tbody> <tr> <td>275 a 440</td> <td>17</td> <td>10</td> </tr> <tr> <td>60 a 275</td> <td>15</td> <td>15</td> </tr> <tr> <td>0 a 60</td> <td>10</td> <td>6</td> </tr> </tbody> </table>	Arm. Long.: 4#20+12#12			Estribos: #6			Intervalo (cm)	Nº	Separación (cm)	275 a 440	17	10	60 a 275	15	15	0 a 60	10	6	P. séptima +28.70						
Arm. Long.: 4#20+12#12	
Estribos: #6	
Intervalo (cm)	Nº	Separación (cm)	
275 a 440	17	10	
60 a 275	15	15	
0 a 60	10	6	
Arm. Long.: 4#20+12#12	
Estribos: #6	
Intervalo (cm)	Nº	Separación (cm)	
275 a 440	17	10	
60 a 275	15	15	
0 a 60	10	6	
<p>206(48) 39 106(163)</p> <table border="1"> <thead> <tr> <th colspan="3">Arm. Long.: 4#20+12#12</th> </tr> <tr> <th colspan="3">Estribos: #6</th> </tr> <tr> <th>Intervalo (cm)</th> <th>Nº</th> <th>Separación (cm)</th> </tr> </thead> <tbody> <tr> <td>265 a 360</td> <td>10</td> <td>10</td> </tr> <tr> <td>60 a 265</td> <td>14</td> <td>15</td> </tr> <tr> <td>0 a 60</td> <td>10</td> <td>6</td> </tr> </tbody> </table>	Arm. Long.: 4#20+12#12			Estribos: #6			Intervalo (cm)	Nº	Separación (cm)	265 a 360	10	10	60 a 265	14	15	0 a 60	10	6	<p>206(48) 39 106(163)</p> <table border="1"> <thead> <tr> <th colspan="3">Arm. Long.: 4#20+12#12</th> </tr> <tr> <th colspan="3">Estribos: #6</th> </tr> <tr> <th>Intervalo (cm)</th> <th>Nº</th> <th>Separación (cm)</th> </tr> </thead> <tbody> <tr> <td>275 a 360</td> <td>9</td> <td>10</td> </tr> <tr> <td>60 a 275</td> <td>15</td> <td>15</td> </tr> <tr> <td>0 a 60</td> <td>10</td> <td>6</td> </tr> </tbody> </table>	Arm. Long.: 4#20+12#12			Estribos: #6			Intervalo (cm)	Nº	Separación (cm)	275 a 360	9	10	60 a 275	15	15	0 a 60	10	6	P. sexta +25.10						
Arm. Long.: 4#20+12#12	
Estribos: #6	
Intervalo (cm)	Nº	Separación (cm)	
265 a 360	10	10	
60 a 265	14	15	
0 a 60	10	6	
Arm. Long.: 4#20+12#12	
Estribos: #6	
Intervalo (cm)	Nº	Separación (cm)	
275 a 360	9	10	
60 a 275	15	15	
0 a 60	10	6	
<p>206(48) 39 106(163)</p> <table border="1"> <thead> <tr> <th colspan="3">Arm. Long.: 4#20+12#12</th> </tr> <tr> <th colspan="3">Estribos: #6</th> </tr> <tr> <th>Intervalo (cm)</th> <th>Nº</th> <th>Separación (cm)</th> </tr> </thead> <tbody> <tr> <td>265 a 360</td> <td>10</td> <td>10</td> </tr> <tr> <td>60 a 265</td> <td>14</td> <td>15</td> </tr> <tr> <td>0 a 60</td> <td>10</td> <td>6</td> </tr> </tbody> </table>	Arm. Long.: 4#20+12#12			Estribos: #6			Intervalo (cm)	Nº	Separación (cm)	265 a 360	10	10	60 a 265	14	15	0 a 60	10	6	<p>206(48) 39 106(163)</p> <table border="1"> <thead> <tr> <th colspan="3">Arm. Long.: 4#20+12#12</th> </tr> <tr> <th colspan="3">Estribos: #6</th> </tr> <tr> <th>Intervalo (cm)</th> <th>Nº</th> <th>Separación (cm)</th> </tr> </thead> <tbody> <tr> <td>275 a 360</td> <td>9</td> <td>10</td> </tr> <tr> <td>60 a 275</td> <td>15</td> <td>15</td> </tr> <tr> <td>0 a 60</td> <td>10</td> <td>6</td> </tr> </tbody> </table>	Arm. Long.: 4#20+12#12			Estribos: #6			Intervalo (cm)	Nº	Separación (cm)	275 a 360	9	10	60 a 275	15	15	0 a 60	10	6	P. quinta +21.50						
Arm. Long.: 4#20+12#12	
Estribos: #6	
Intervalo (cm)	Nº	Separación (cm)	
265 a 360	10	10	
60 a 265	14	15	
0 a 60	10	6	
Arm. Long.: 4#20+12#12	
Estribos: #6	
Intervalo (cm)	Nº	Separación (cm)	
275 a 360	9	10	
60 a 275	15	15	
0 a 60	10	6	
<p>206(53) 44 106(183)</p> <table border="1"> <thead> <tr> <th colspan="3">Arm. Long.: 4#20+12#12</th> </tr> <tr> <th colspan="3">Estribos: #6</th> </tr> <tr> <th>Intervalo (cm)</th> <th>Nº</th> <th>Separación (cm)</th> </tr> </thead> <tbody> <tr> <td>265 a 360</td> <td>10</td> <td>10</td> </tr> <tr> <td>60 a 265</td> <td>14</td> <td>15</td> </tr> <tr> <td>0 a 60</td> <td>10</td> <td>6</td> </tr> </tbody> </table>	Arm. Long.: 4#20+12#12			Estribos: #6			Intervalo (cm)	Nº	Separación (cm)	265 a 360	10	10	60 a 265	14	15	0 a 60	10	6	<p>206(53) 44 106(183)</p> <table border="1"> <thead> <tr> <th colspan="3">Arm. Long.: 4#20+12#12</th> </tr> <tr> <th colspan="3">Estribos: #6</th> </tr> <tr> <th>Intervalo (cm)</th> <th>Nº</th> <th>Separación (cm)</th> </tr> </thead> <tbody> <tr> <td>275 a 360</td> <td>9</td> <td>10</td> </tr> <tr> <td>60 a 275</td> <td>15</td> <td>15</td> </tr> <tr> <td>0 a 60</td> <td>10</td> <td>6</td> </tr> </tbody> </table>	Arm. Long.: 4#20+12#12			Estribos: #6			Intervalo (cm)	Nº	Separación (cm)	275 a 360	9	10	60 a 275	15	15	0 a 60	10	6	P. cuarta +17.90						
Arm. Long.: 4#20+12#12	
Estribos: #6	
Intervalo (cm)	Nº	Separación (cm)	
265 a 360	10	10	
60 a 265	14	15	
0 a 60	10	6	
Arm. Long.: 4#20+12#12	
Estribos: #6	
Intervalo (cm)	Nº	Separación (cm)	
275 a 360	9	10	
60 a 275	15	15	
0 a 60	10	6	
<p>206(53) 44 106(183)</p> <table border="1"> <thead> <tr> <th colspan="3">Arm. Long.: 4#20+12#12</th> </tr> <tr> <th colspan="3">Arranques: 4#20+12#12</th> </tr> <tr> <th>Intervalo (cm)</th> <th>Nº</th> <th>Separación (cm)</th> </tr> </thead> <tbody> <tr> <td>265 a 360</td> <td>10</td> <td>10</td> </tr> <tr> <td>60 a 265</td> <td>14</td> <td>15</td> </tr> <tr> <td>0 a 60</td> <td>10</td> <td>6</td> </tr> <tr> <td>Arranque</td> <td>3</td> <td>-</td> </tr> </tbody> </table>	Arm. Long.: 4#20+12#12			Arranques: 4#20+12#12			Intervalo (cm)	Nº	Separación (cm)	265 a 360	10	10	60 a 265	14	15	0 a 60	10	6	Arranque	3	-	<p>206(53) 44 106(183)</p> <table border="1"> <thead> <tr> <th colspan="3">Arm. Long.: 4#20+12#12</th> </tr> <tr> <th colspan="3">Arranques: 4#20+12#12</th> </tr> <tr> <th>Intervalo (cm)</th> <th>Nº</th> <th>Separación (cm)</th> </tr> </thead> <tbody> <tr> <td>275 a 360</td> <td>9</td> <td>10</td> </tr> <tr> <td>60 a 275</td> <td>15</td> <td>15</td> </tr> <tr> <td>0 a 60</td> <td>10</td> <td>6</td> </tr> <tr> <td>Arranque</td> <td>3</td> <td>-</td> </tr> </tbody> </table>	Arm. Long.: 4#20+12#12			Arranques: 4#20+12#12			Intervalo (cm)	Nº	Separación (cm)	275 a 360	9	10	60 a 275	15	15	0 a 60	10	6	Arranque	3	-	P. tercera +14.30
Arm. Long.: 4#20+12#12	
Arranques: 4#20+12#12	
Intervalo (cm)	Nº	Separación (cm)	
265 a 360	10	10	
60 a 265	14	15	
0 a 60	10	6	
Arranque	3	-	
Arm. Long.: 4#20+12#12	
Arranques: 4#20+12#12	
Intervalo (cm)	Nº	Separación (cm)	
275 a 360	9	10	
60 a 275	15	15	
0 a 60	10	6	
Arranque	3	-	

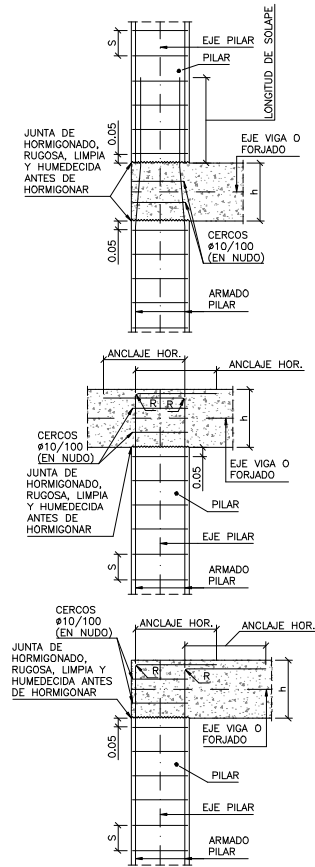


## ESQUEMA DE ARMADO DE PILARES

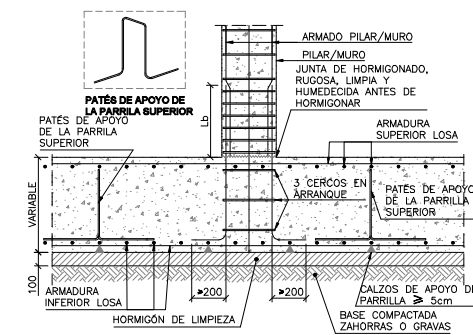


## ARRANQUE DE PILAR/MURO EN LOSA

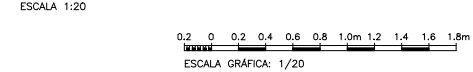


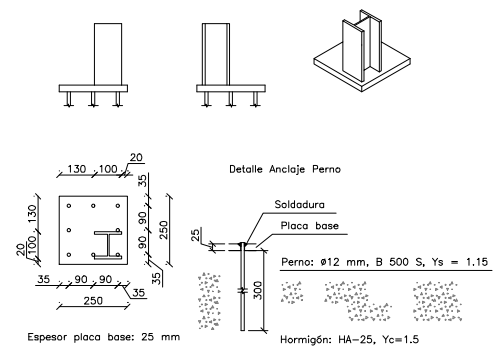


**PLACA BASE. P18a, P24a, P100, P113 Y P116**  
ESCALA 1:10

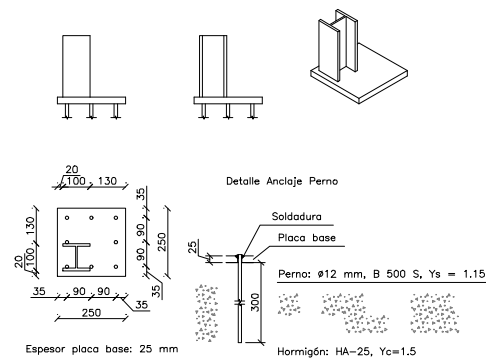


**PLACA BASE. P20a, P26a, P28a, P98 Y P10**  
ESCALA 1:10

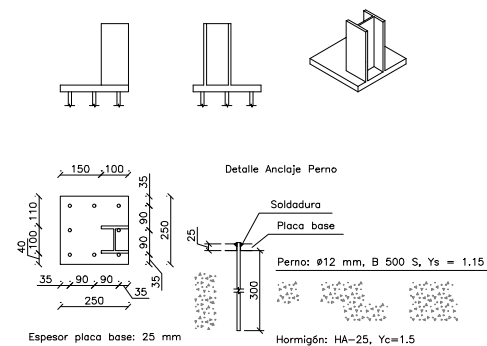


**PLACA BASE. P23a**  
ESCALA 1:10

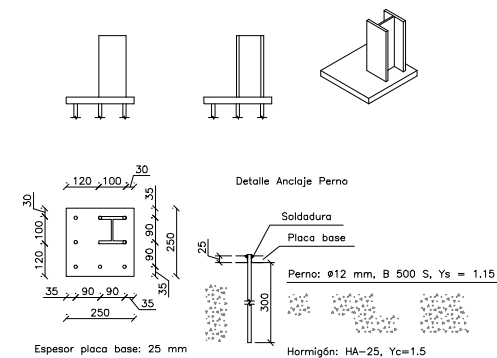


**PLACA BASE. P97**  
ESCALA 1:10

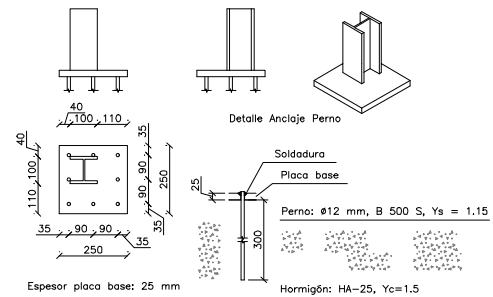


**PLACA BASE. P99 Y P102**  
ESCALA 1:10

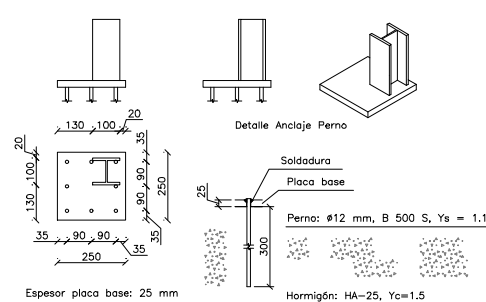


**PLACA BASE. P101**  
ESCALA 1:10

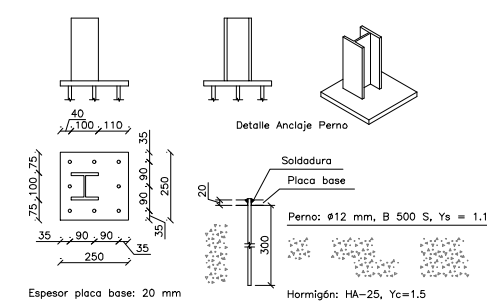


**PLACA BASE. P107 Y P109**  
ESCALA 1:10

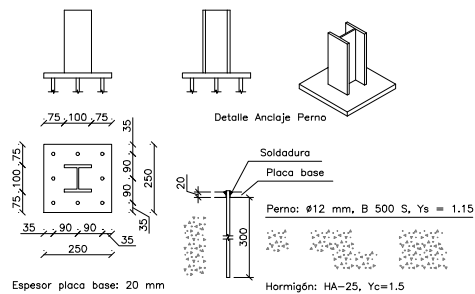


**PLACA BASE. P108, P111, P112, P114, P115, P117 Y P118**  
ESCALA 1:10

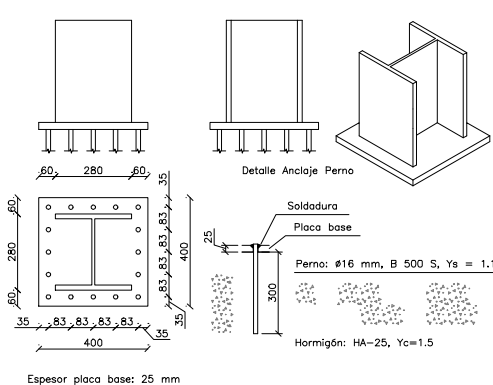


**PLACA BASE. P103 Y P104**  
ESCALA 1:10

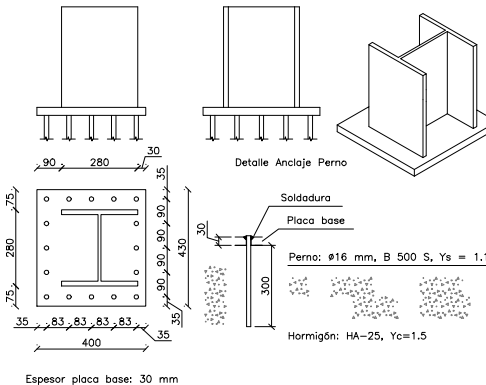


**PLACA BASE. P105 Y P106**  
ESCALA 1:10

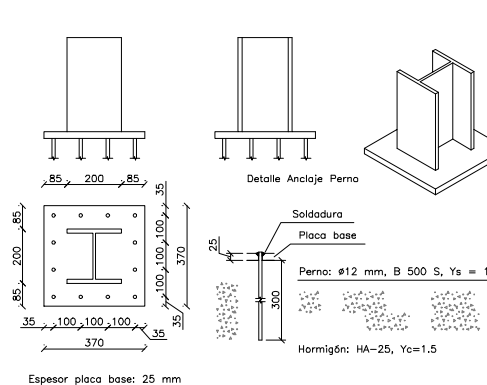


**PLACA BASE. P119**  
ESCALA 1:10

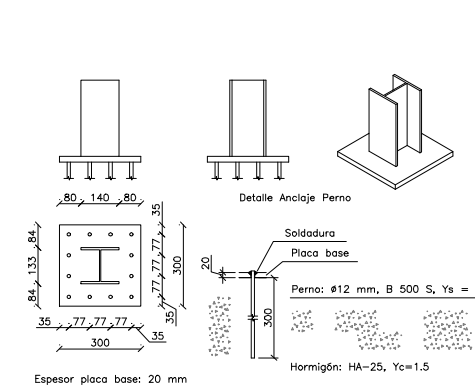

**PLACA BASE. P123**  
ESCALA 1:10

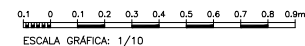




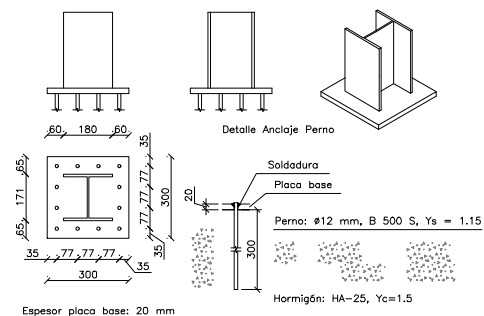


**PLACA BASE. P124**

ESCALA 1:10

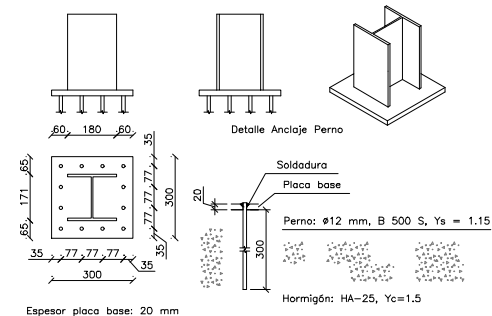


**PLACA BASE. P125**

ESCALA 1:10

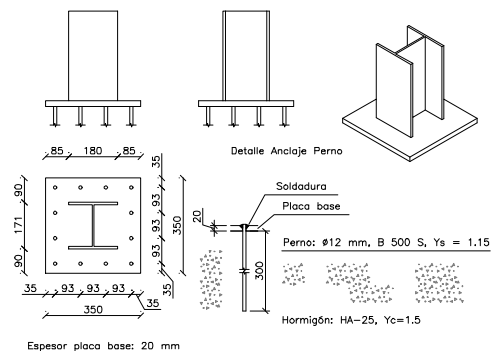


**PLACA BASE. P128**

ESCALA 1:10

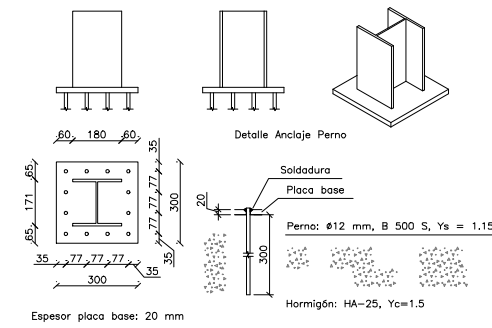


**PLACA BASE. P129**

ESCALA 1:10

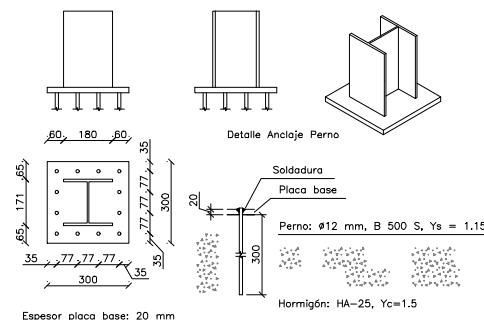


**PLACA BASE. P130**

ESCALA 1:10

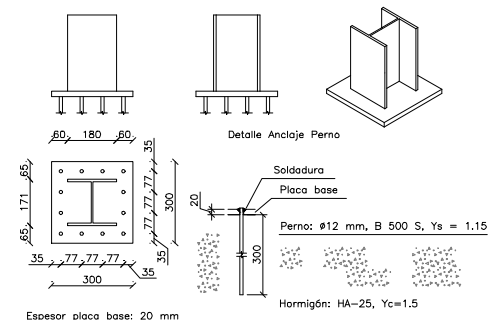


**PLACA BASE. P131**

ESCALA 1:10

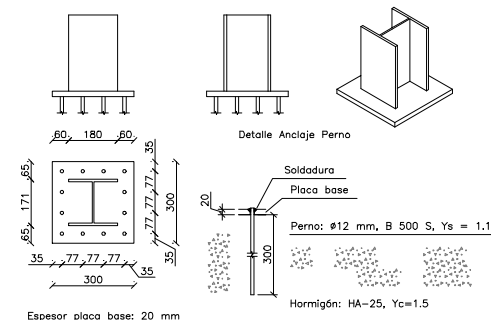


**PLACA BASE. P132**

ESCALA 1:10

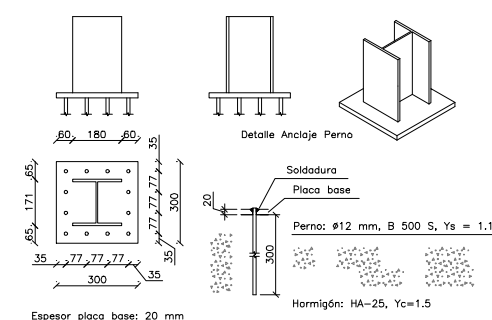


**PLACA BASE. P133**

ESCALA 1:10

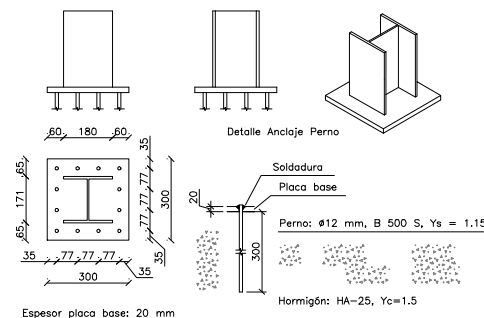


**PLACA BASE. P134**

ESCALA 1:10

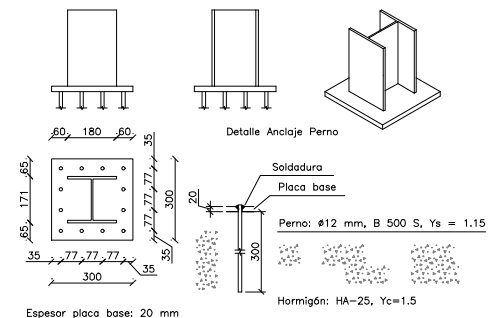


**PLACA BASE. P135**

ESCALA 1:10

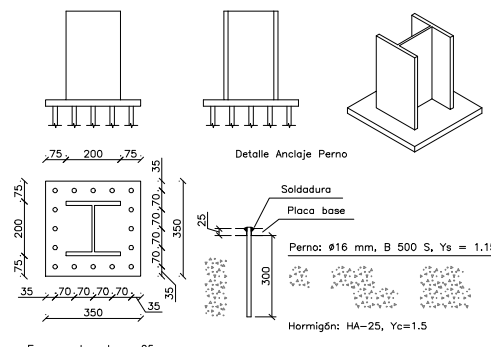

**PLACA BASE. P137 Y P139**

ESCALA 1:10

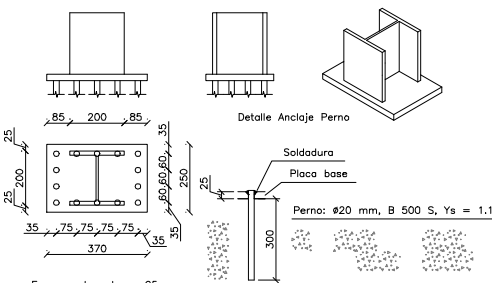

**PLACA BASE. P138**

ESCALA 1:10

