

EJE 8 CAMINO DE SERVICIO
MARGEN DERECHO
PK 1+200 - 1+800

LEYENDA

- RASANTE
- TERRENO

PK= 1+534.347
CV= 780.008
KV= 2615.000
W= 0.013
Lv= 34.354
D= -0.056

PK= 1+664.677
CV= 782.233
KV= 1472.000
W= -0.027
Lv= 40.024
D= 0.136

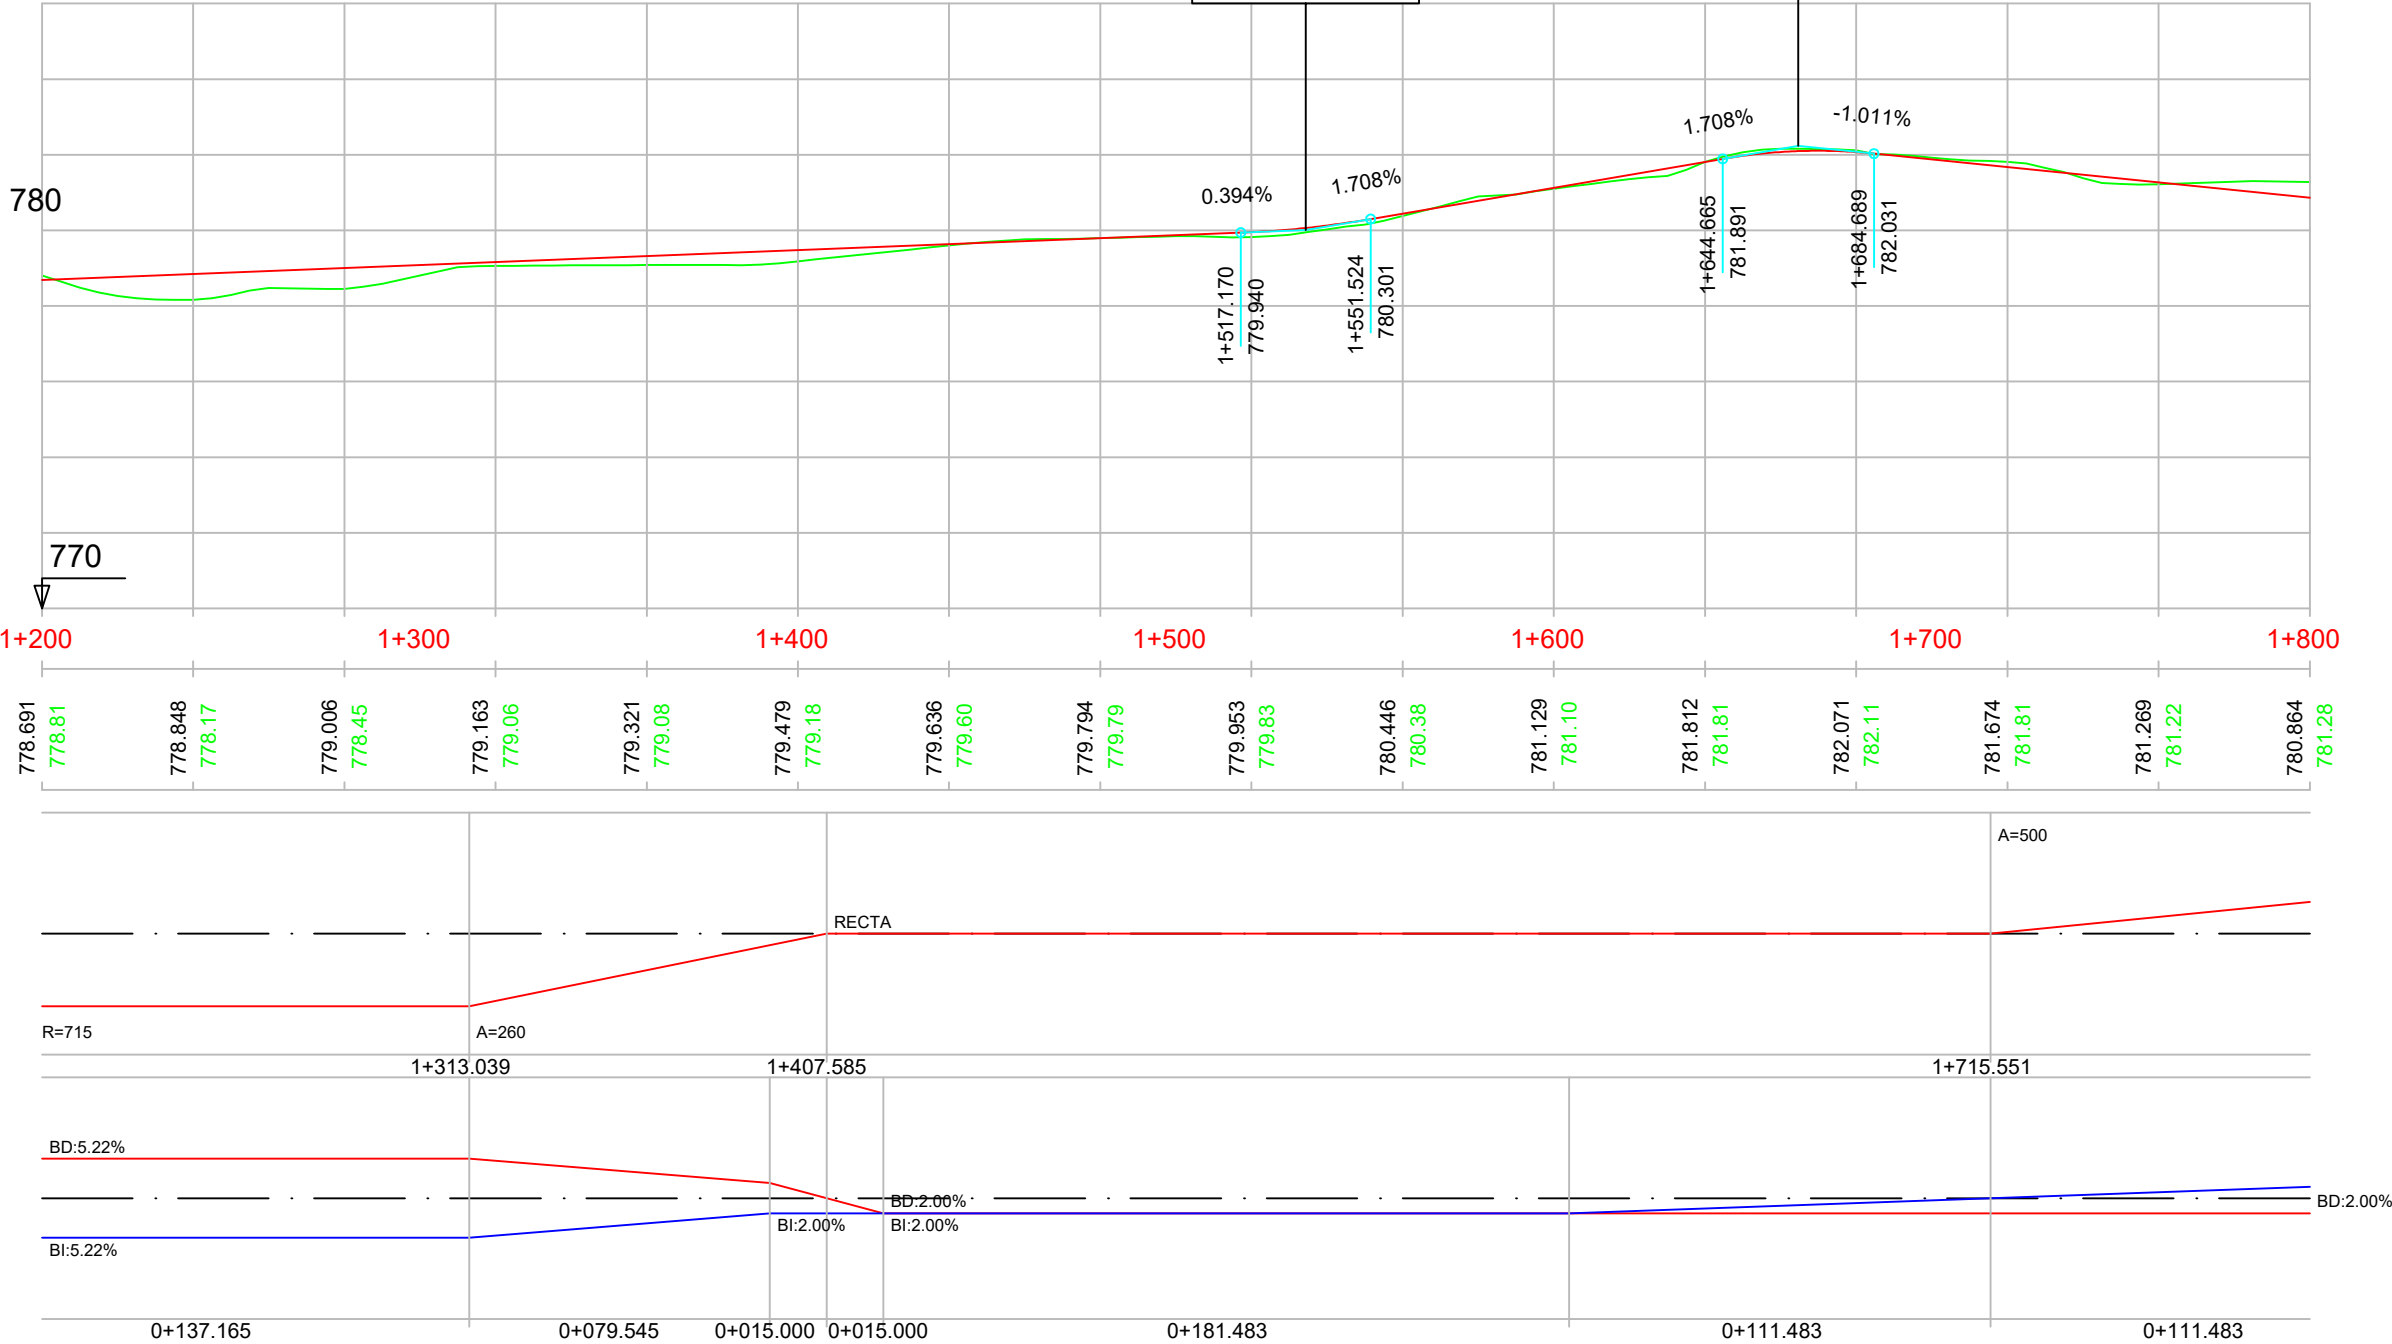


DIAGRAMA
DE
CURVATURAS

DIAGRAMA
DE
PERALTES