


EJE 8 CAMINO DE SERVICIO
MARGEN DERECHO
PK 1+800 - 2+400

PK=	1+848.416
CV=	780.375
KV=	1789.000
W =	0.022
Lv=	40.020
D =	-0.112

PK=	2+036.207
CV=	782.676
KV=	800.000
W =	-0.063
Lv=	50.162
D =	0.393

PK=	2+239.495
CV=	772.421
KV=	1650.000
W =	0.055
Lv=	90.120
D =	-0.615

LEYENDA	
—	RASANTE
—	TERRENO

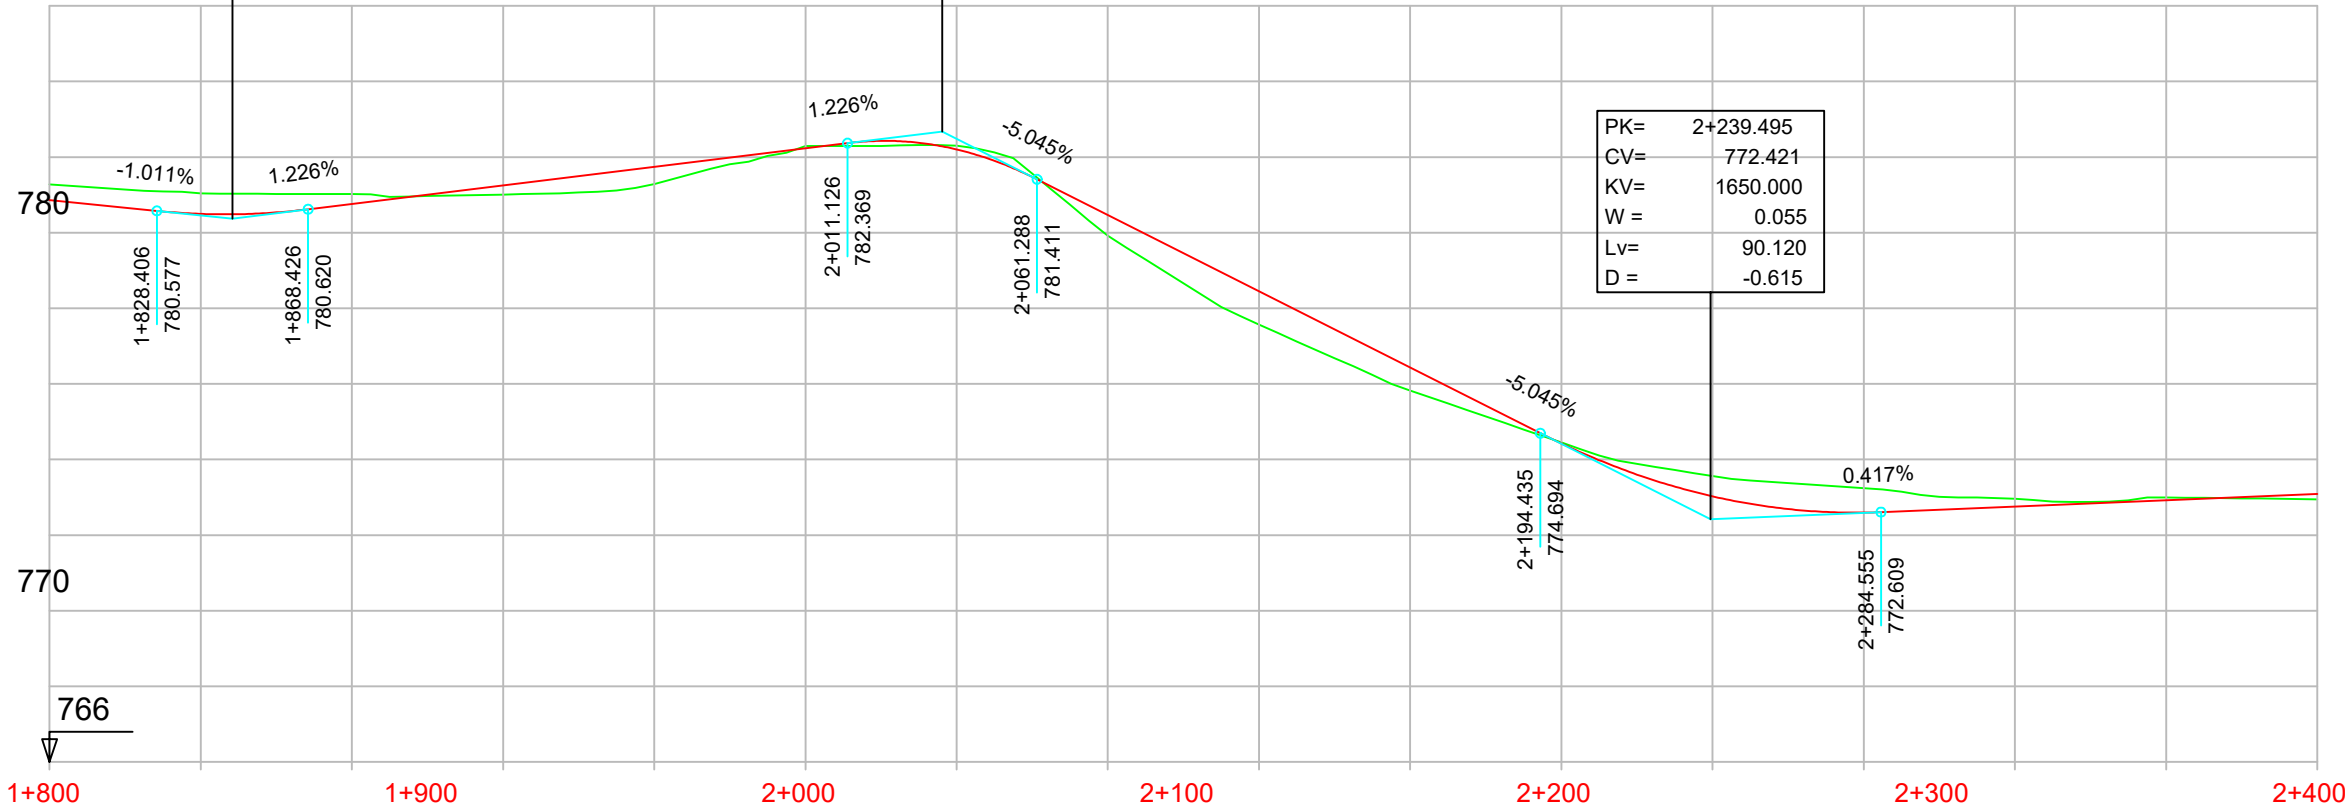

P.K.		
COTAS	RASANTE	TERRENO

780.864	780.497	780.762	781.252	781.742	782.233	782.202	780.467	778.449	776.431	774.423	773.025	772.596	772.757	772.924	773.091
781.28	781.04	781.02	781.01	781.29	782.29	782.30	779.92	777.57	775.83	774.45	773.56	773.24	772.96	773.00	772.95

DIAGRAMA
DE
CURVATURAS

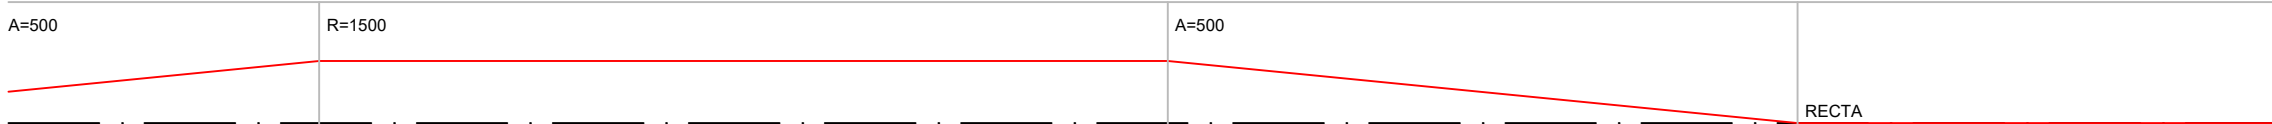


DIAGRAMA
DE
PERALTES

