


EJE 3 VIA DE SERVICIO HACIA EL
POLIDEPORTIVO
PK 0+000 - 0+600

PK= 0+207.469
CV= 775.427
KV= 2000.000
W = -0.070
Lv= 140.000
D = 1.225

LEYENDA
— RASANTE
— TERRENO

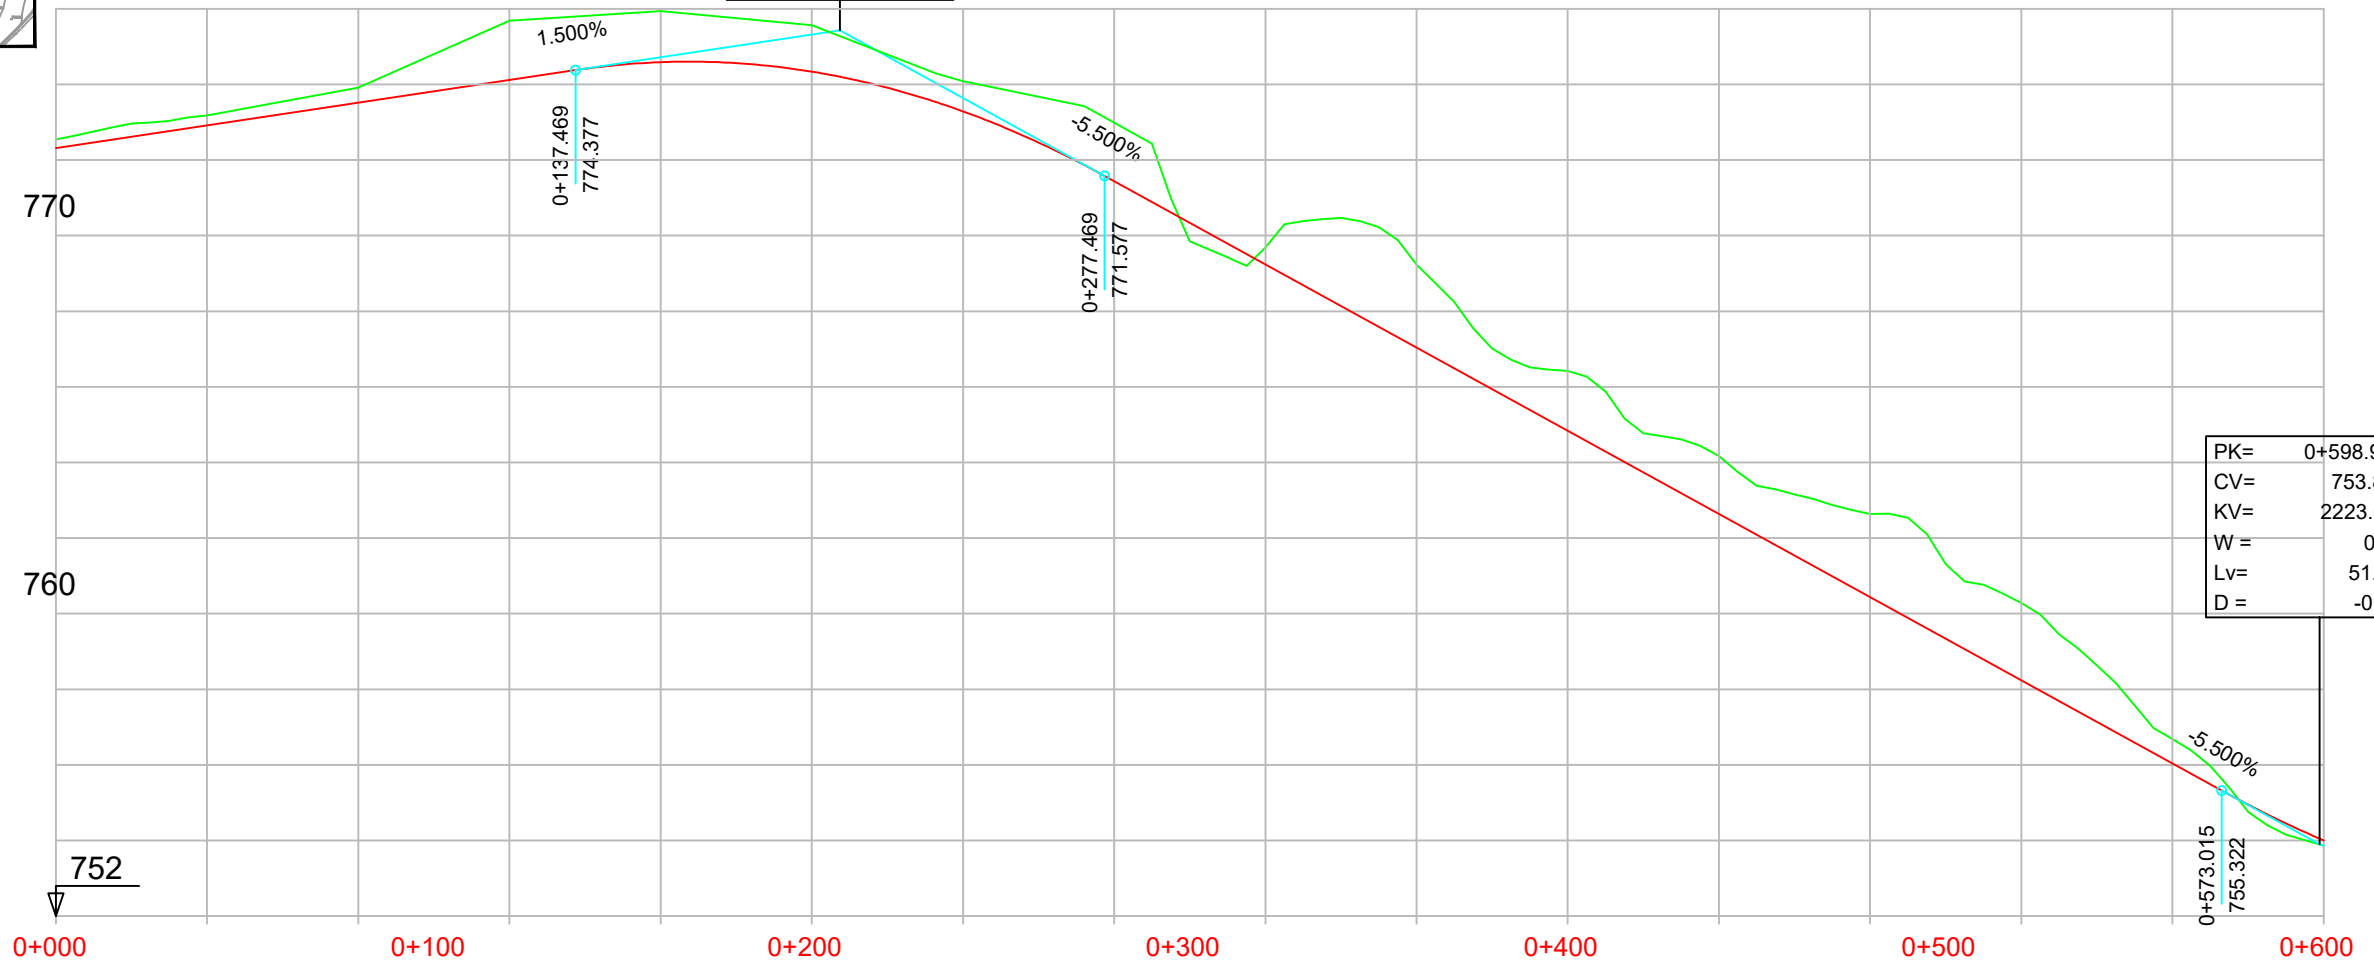

P.K.		
COTAS	RASANTE	TERRENO

772.315	772.915	773.515	774.115	774.588	774.338	773.287	771.438	769.238	767.038	764.838	762.638	760.438	758.238	756.038	754.002
772.54	773.18	773.84	775.23	775.26	774.91	774.18	774.00	769.69	769.24	766.42	764.17	762.64	760.28	756.69	753.86

DIAGRAMA
DE
CURVATURAS

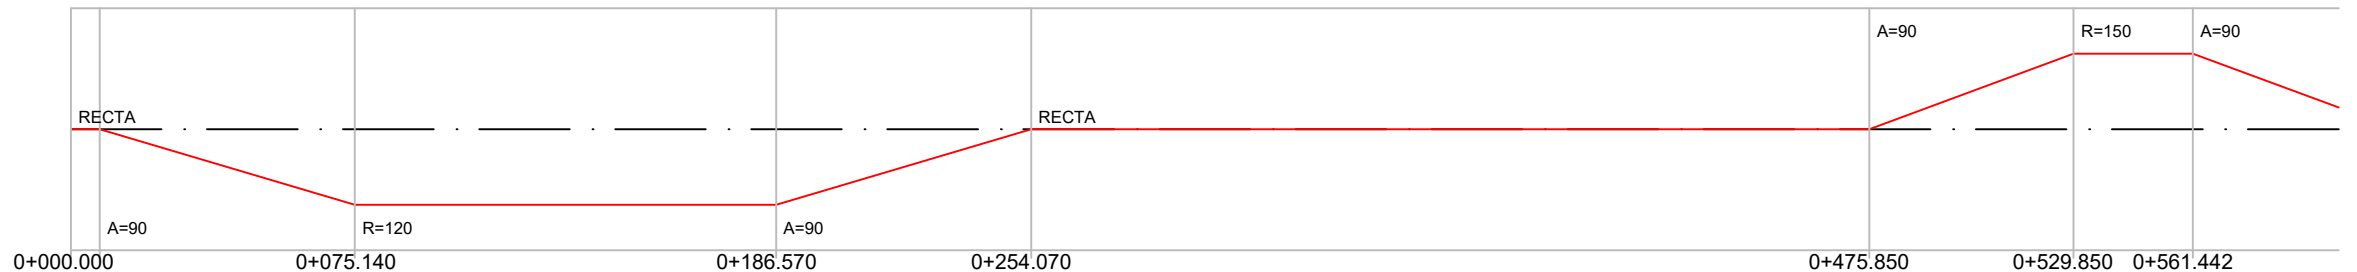


DIAGRAMA
DE
PERALTES

