


EJE 16 CAMINO DE SERVICIO
MARGEN IZQUIERDO
PK 0+000 - 0+600

LEYENDA	
—	RASANTE
—	TERRENO

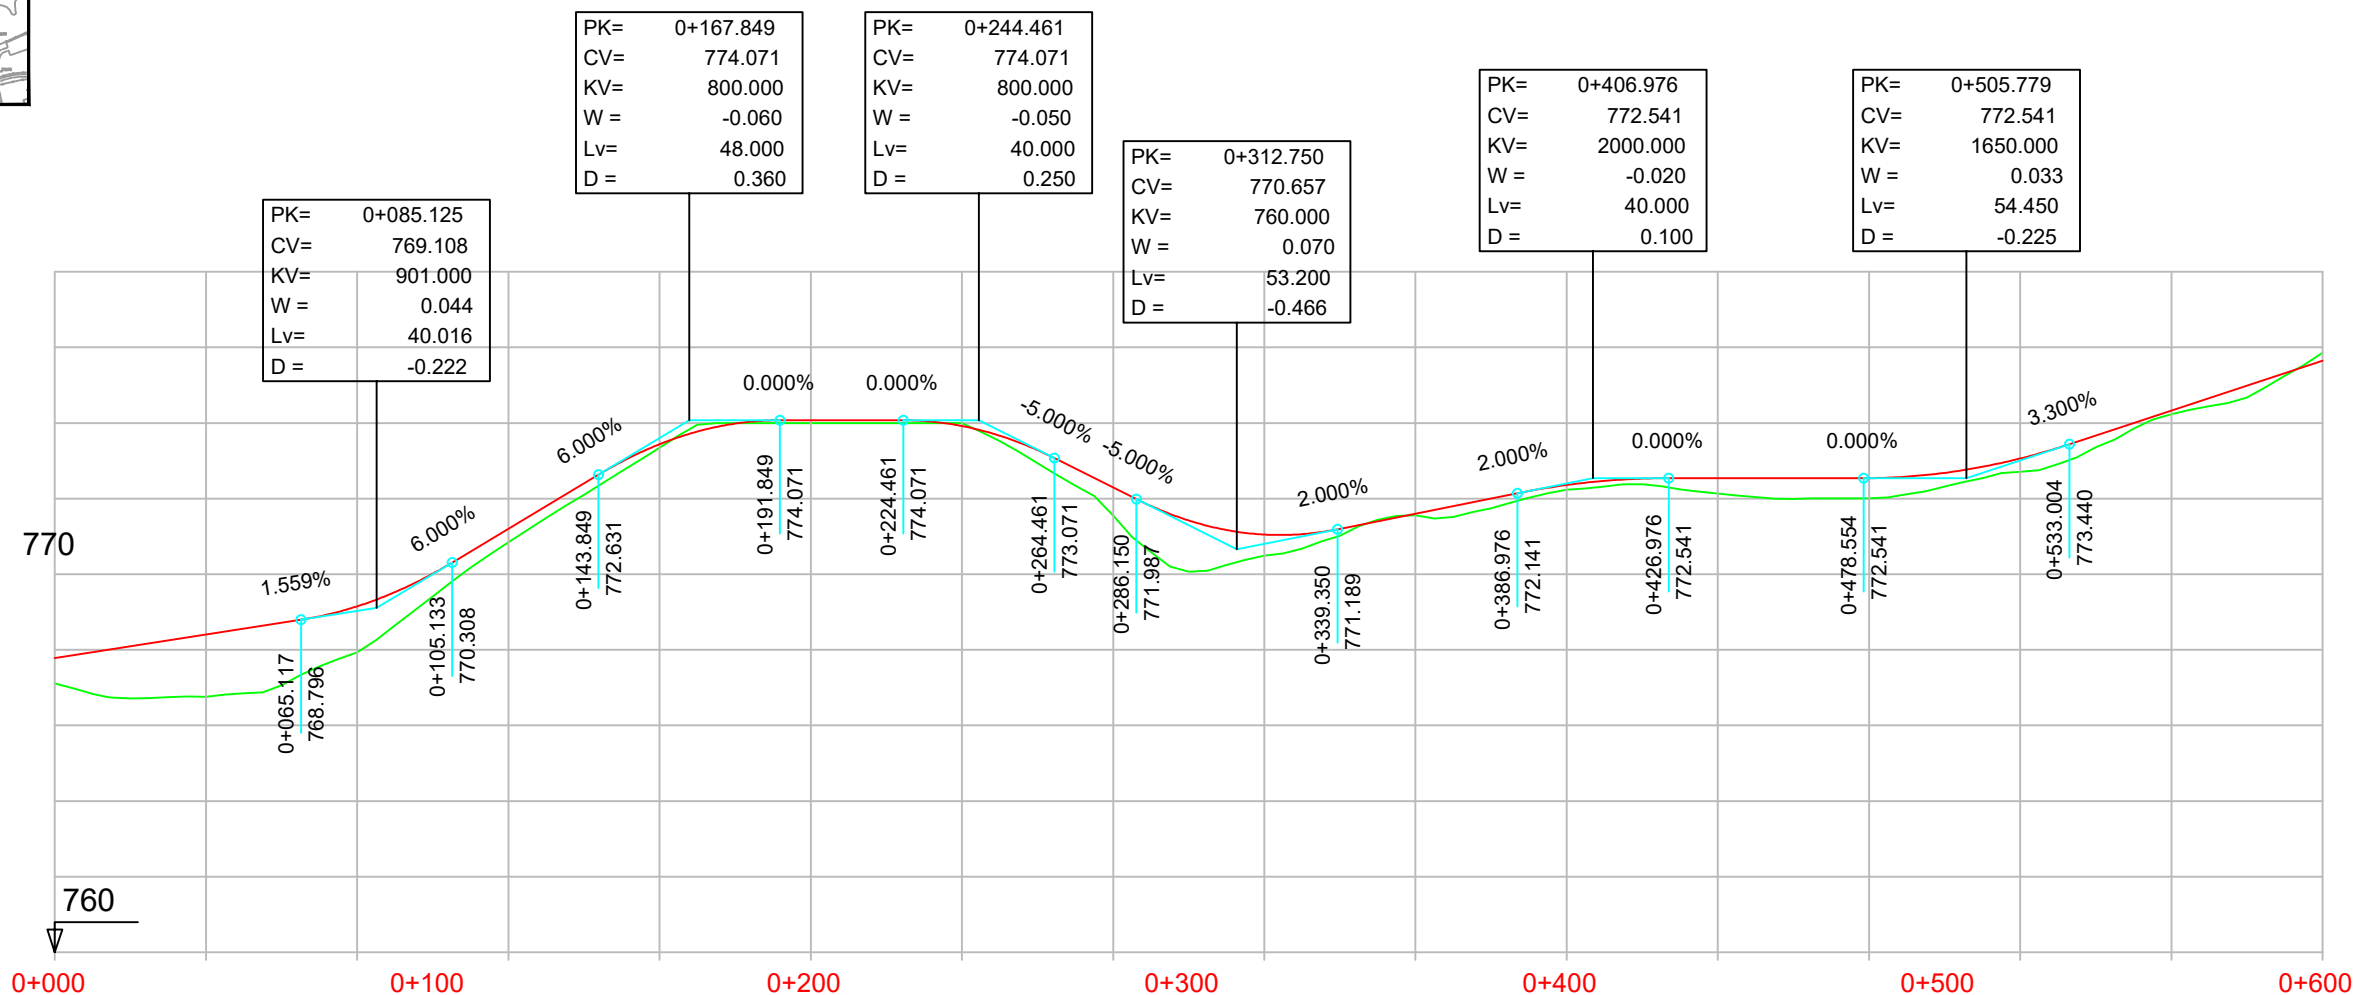

P.K.		
COTAS	RASANTE	TERRENO

0+000	0+100	0+200	0+300	0+400	0+500	0+600
767.781 767.11	768.404 766.75	769.151 767.94	771.200 770.85	773.437 773.34	774.071 774.00	773.920 774.00
772.294 771.55	771.048 770.49	771.602 771.55	772.359 772.23	772.541 772.13	772.542 772.00	773.062 772.71
774.331 774.24	775.651 775.86					

DIAGRAMA
DE
CURVATURAS

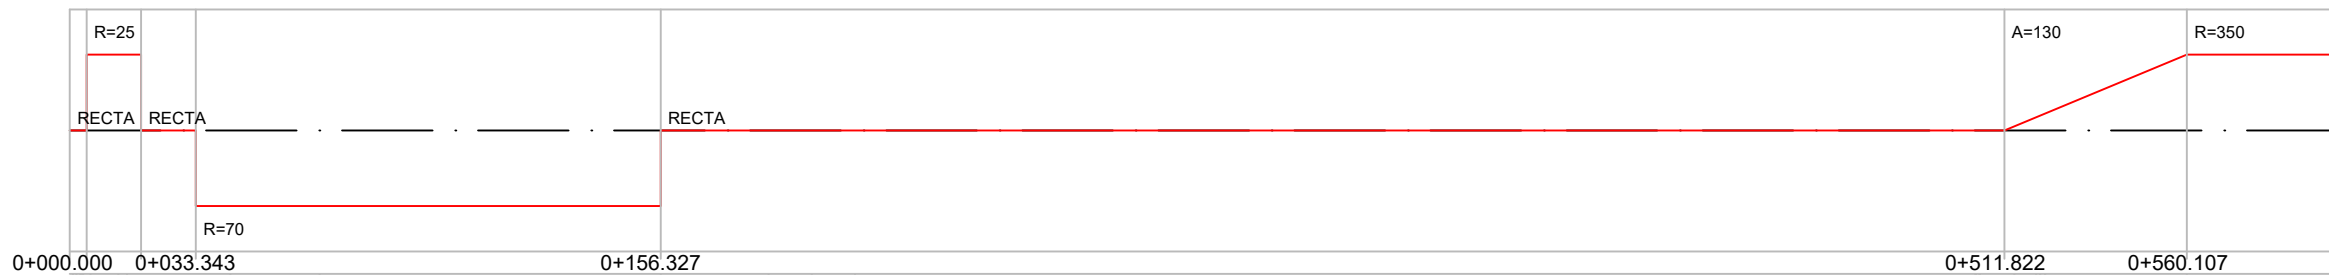


DIAGRAMA
DE
PERALTES

