

EJE 16 CAMINO DE SERVICIO
MARGEN IZQUIERDO
PK 0+600 - 1+200


LEYENDA

- RASANTE
- TERRENO

PK= 0+729.614
CV= 779.928
KV= 1053.000
W = -0.038
Lv= 40.014
D = 0.190

PK= 0+942.764
CV= 778.862
KV= 3077.000
W = 0.013
Lv= 40.001
D = -0.065

PK= 1+158.469
CV= 780.588
KV= 2223.000
W = -0.018
Lv= 40.014
D = 0.090

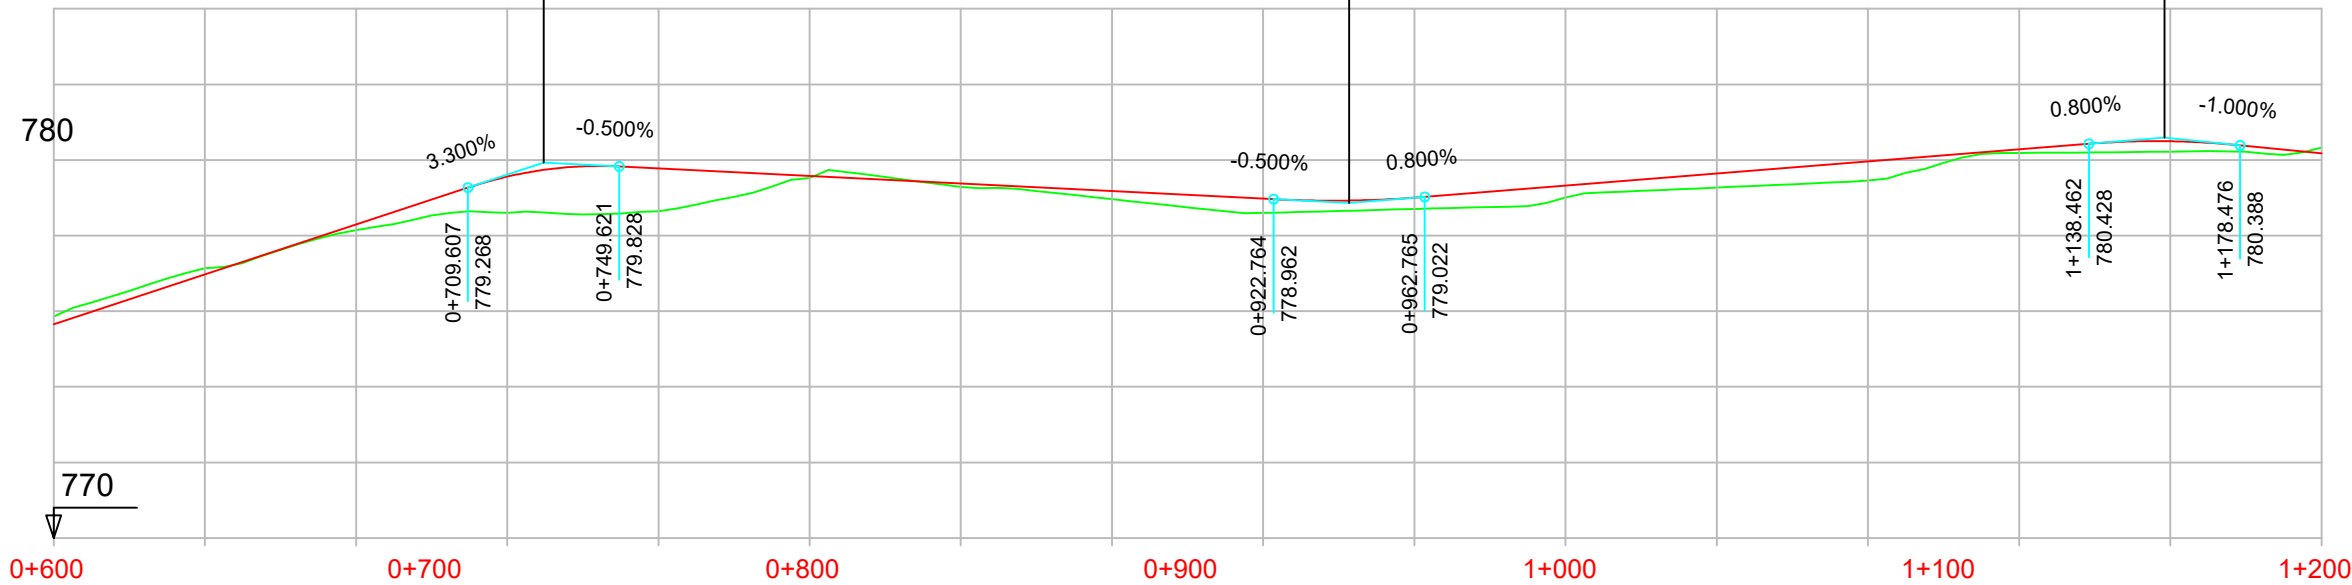

P.K.		
COTAS	RASANTE	TERRENO
	775.651	775.86
776.971	777.14	
778.291	778.14	
779.559	778.61	
779.776	778.65	
779.576	779.52	
779.376	779.29	
779.176	778.96	
778.976	778.60	
779.001	778.70	
779.320	779.01	
779.640	779.27	
779.960	779.46	
780.280	780.19	
780.496	780.22	
780.173	780.32	

DIAGRAMA
DE
CURVATURAS

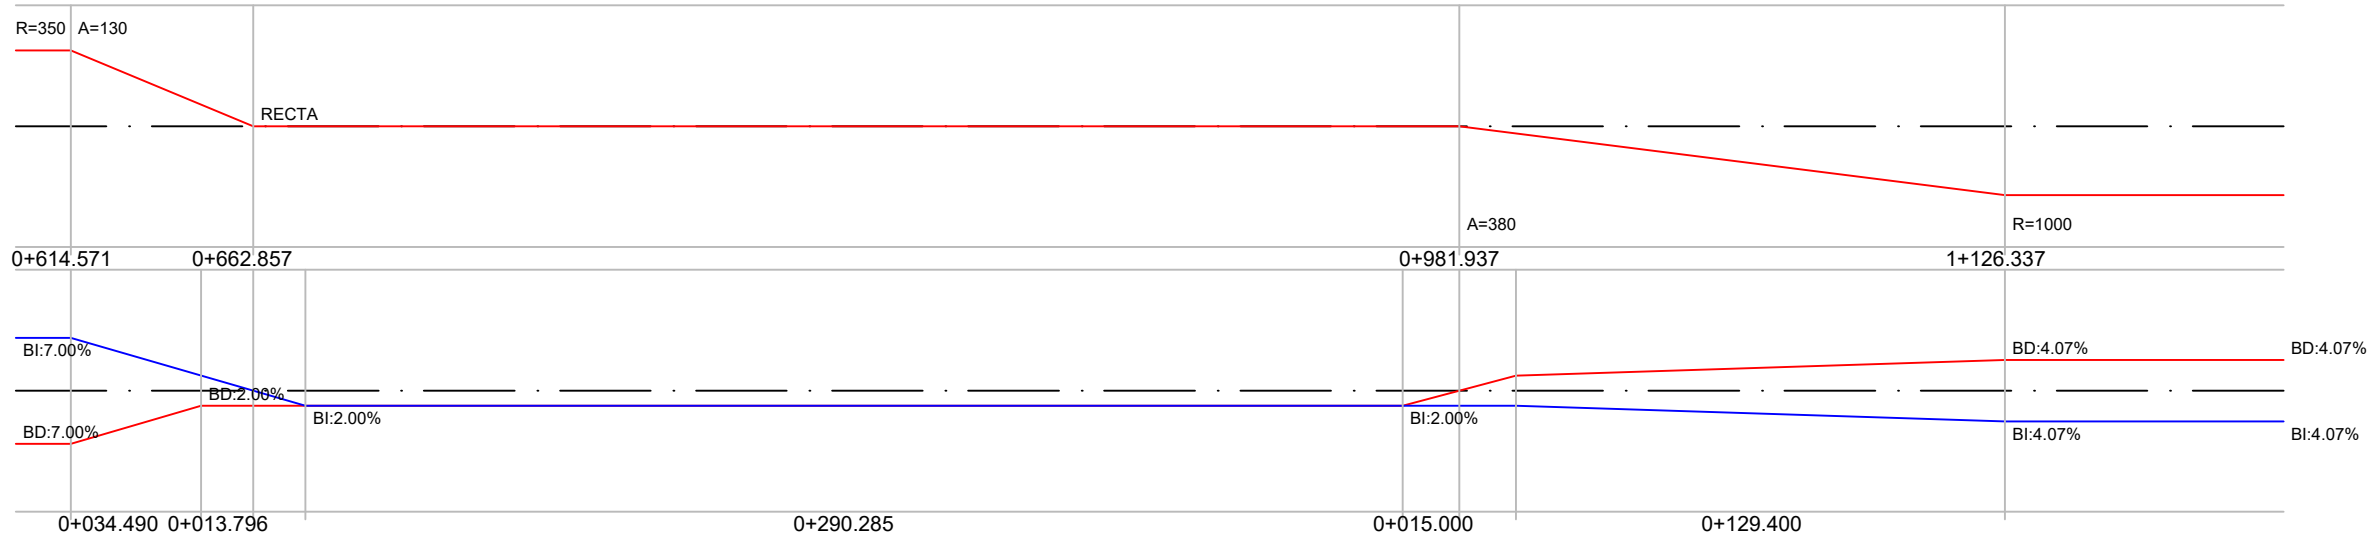


DIAGRAMA
DE
PERALTES