


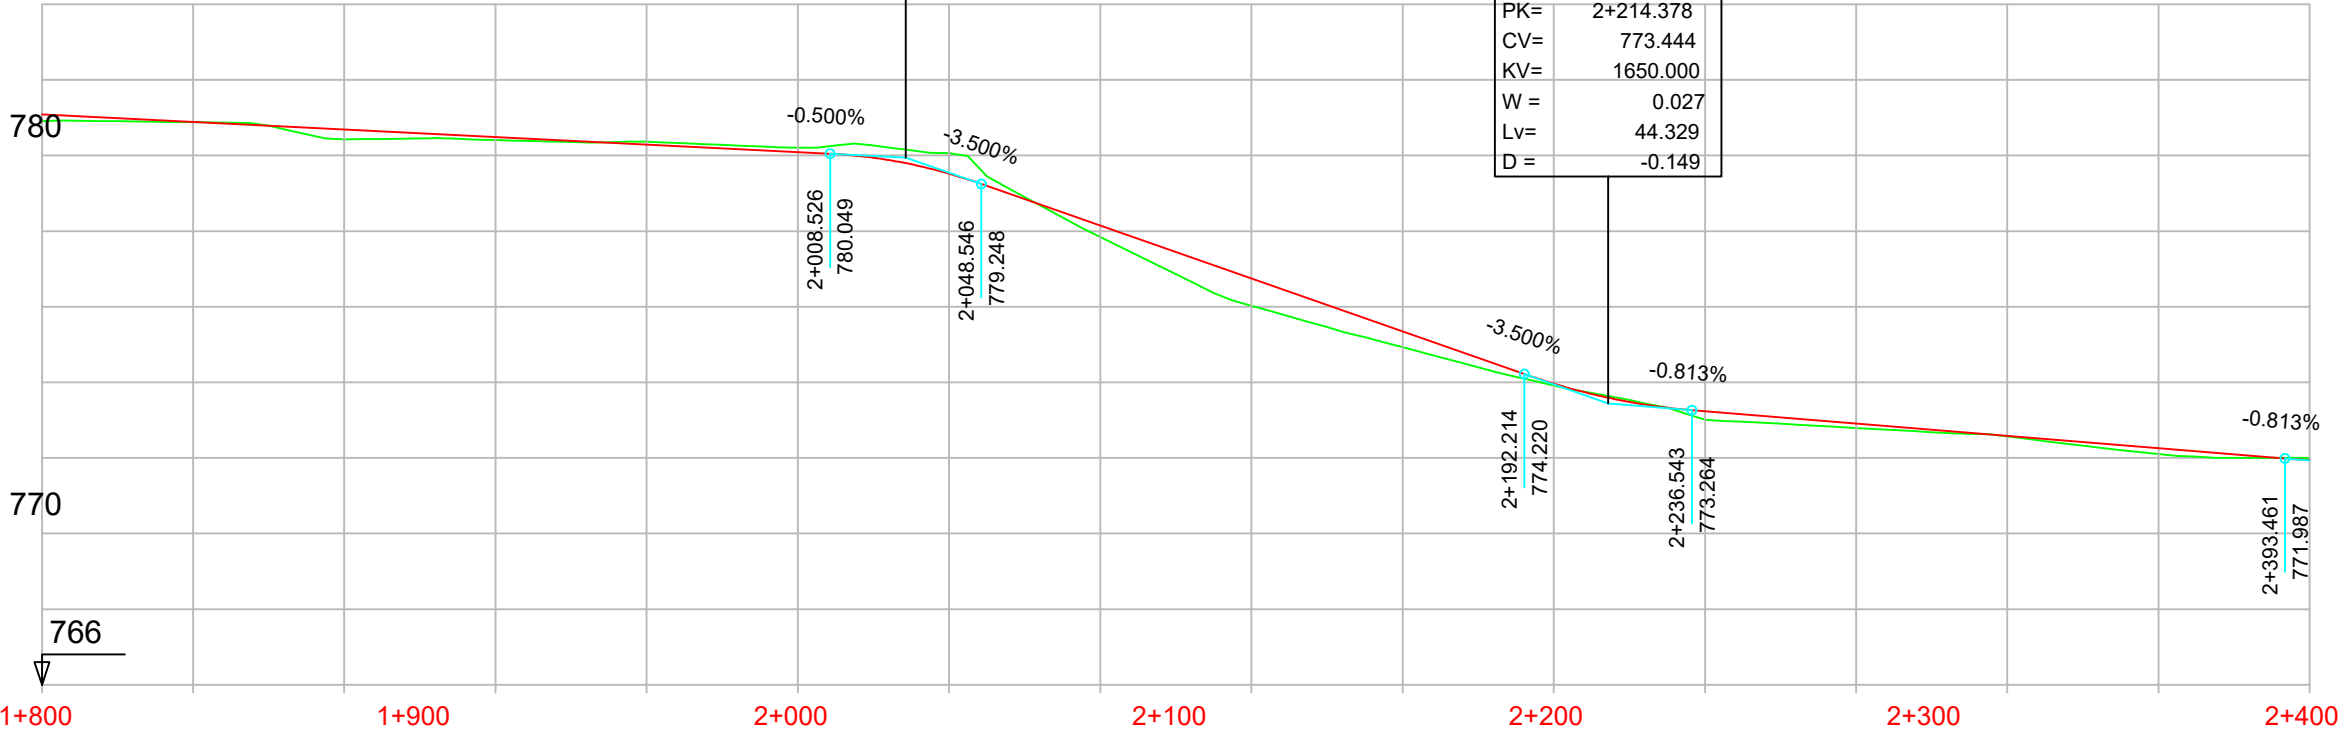

EJE 16 CAMINO DE SERVICIO  
MARGEN IZQUIERDO  
PK 1+800 - 2+400

PK=	2+028.536
CV=	779.948
KV=	1334.000
W =	-0.030
Lv=	40.020
D =	0.150

PK=	2+214.378
CV=	773.444
KV=	1650.000
W =	0.027
Lv=	44.329
D =	-0.149



P.K.		
COTAS	RASANTE	TERRENO

781.091	780.891	780.691	780.491	780.291	780.091	779.520	778.147	776.747	775.347	773.966	773.236	772.910	772.585	772.260	771.945
780.91	780.88	780.43	780.41	780.37	780.21	780.06	777.85	776.03	774.93	773.92	773.01	772.79	772.57	772.10	772.00

DIAGRAMA DE CURVATURAS	
A=610	R=1820

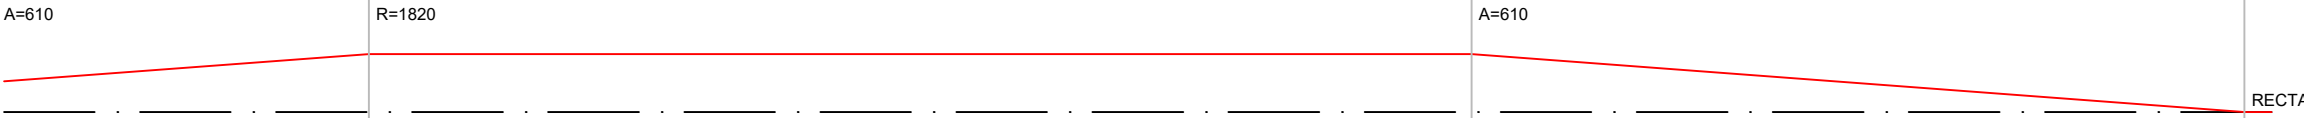


DIAGRAMA DE PERALTES	
1+896.542	2+188.298

