


EJE 1 TRONCO
PK 0+000 - 0+600

LEYENDA		
—	RASANTE	
—	TERRENO	

PK=	0+461.931
CV=	779.186
KV=	7100.000
W =	-0.022
Lv=	156.200
D =	0.430

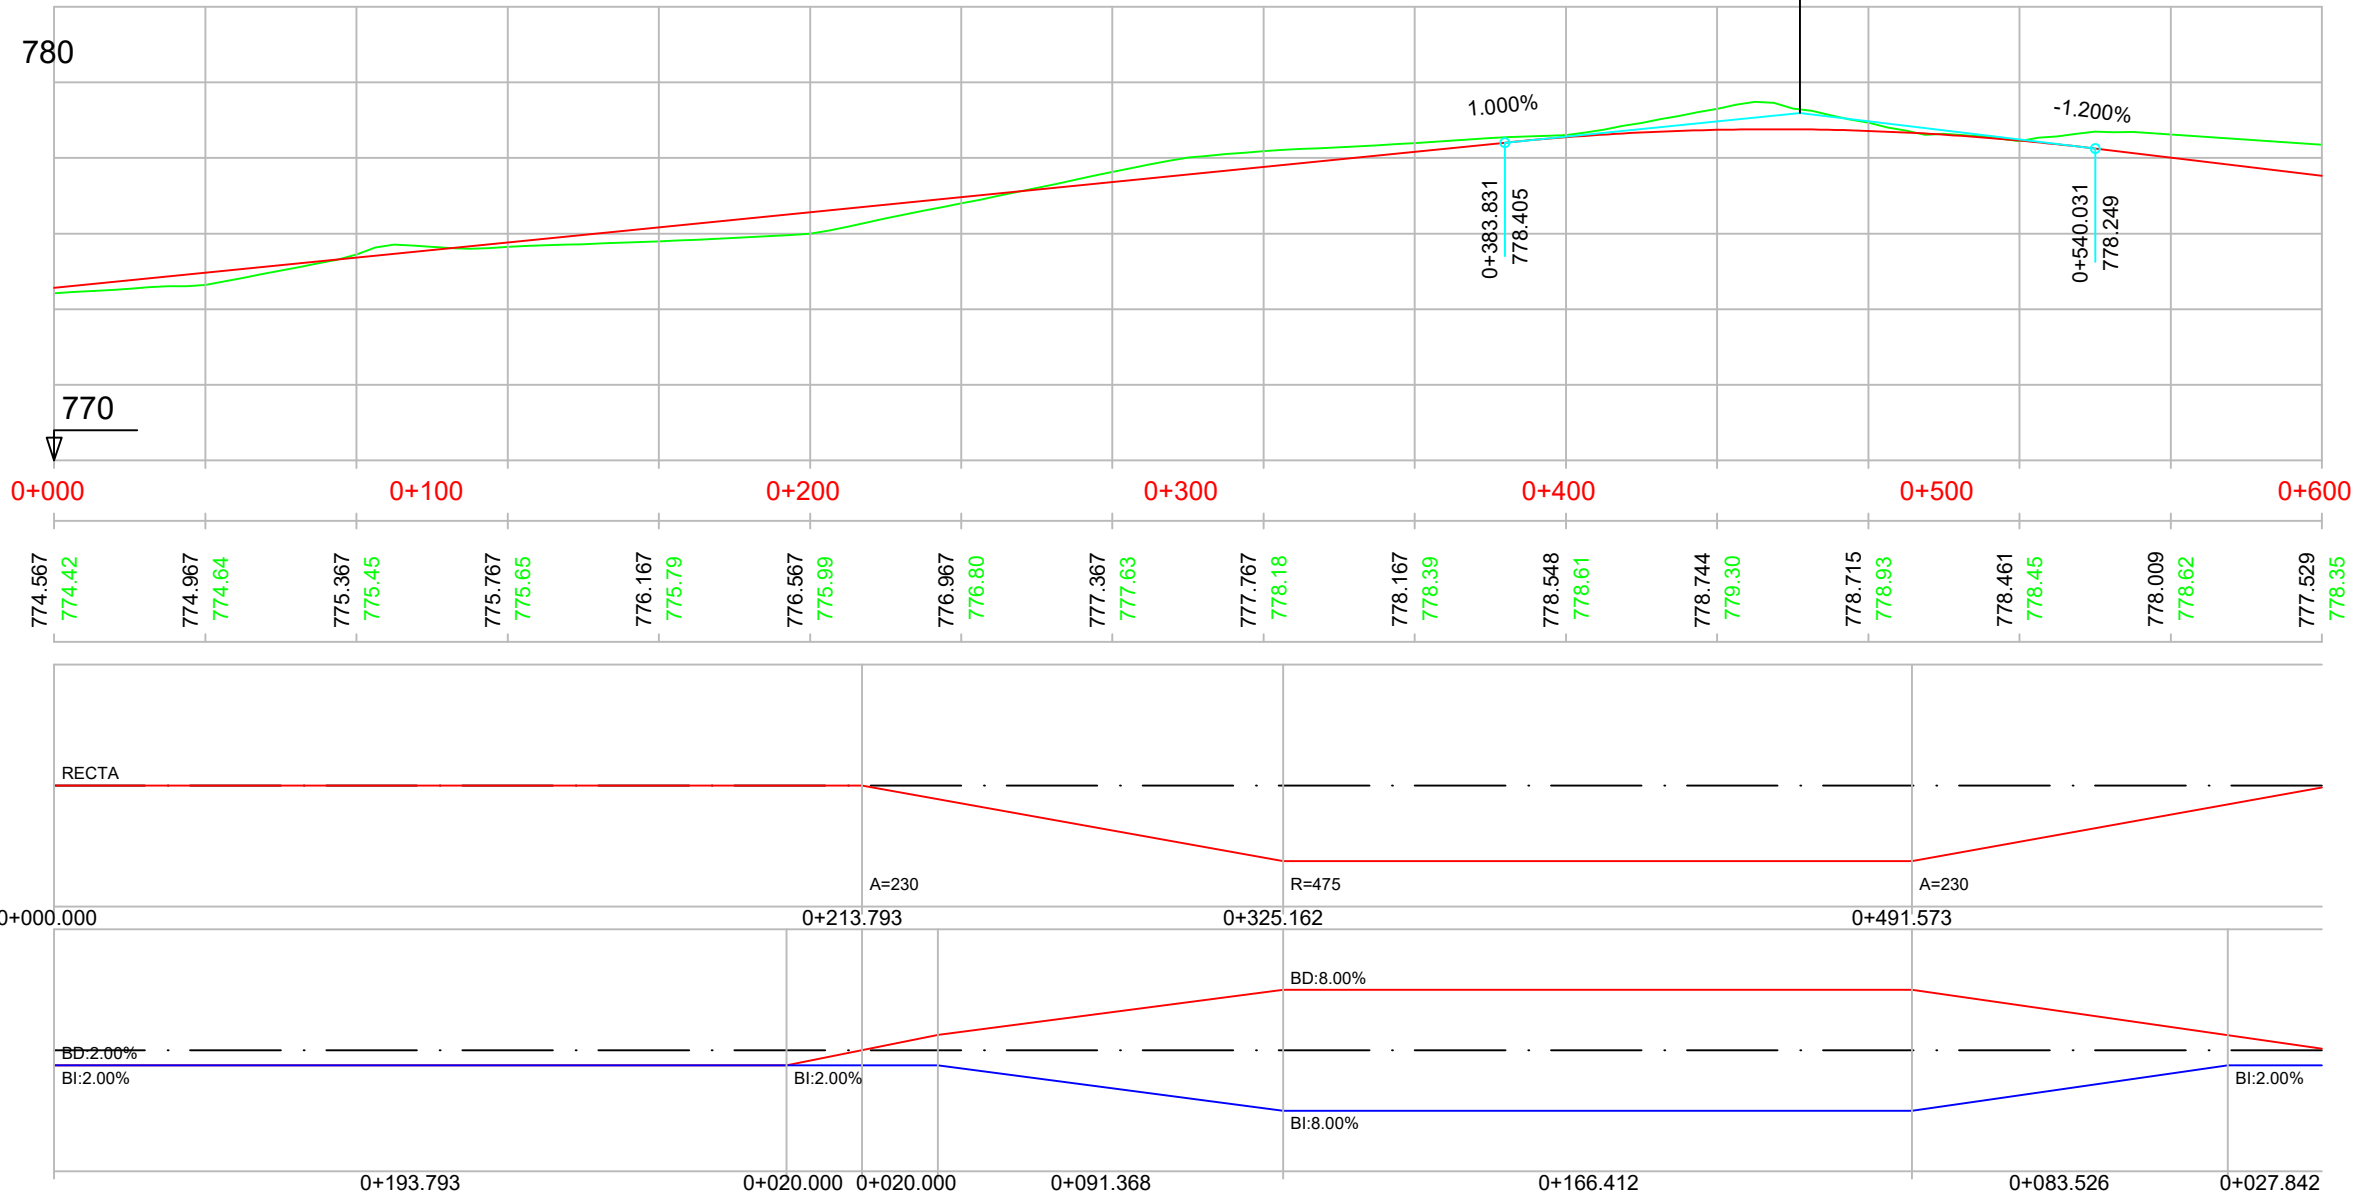

P.K.		
COTAS	RASANTE	TERRENO

DIAGRAMA DE CURVATURAS

DIAGRAMA DE PERALTES
