


EJE 2 TRONCO  
PK 0+787.118 - 1+387.118

PK= 0+892.624  
CV= 774.557  
KV= 4800.000  
W = 0.022  
Lv= 104.224  
D = -0.283

PK= 1+163.271  
CV= 777.264  
KV= 7100.000  
W = -0.020  
Lv= 142.000  
D = 0.355

LEYENDA  
— RASANTE  
— TERRENO

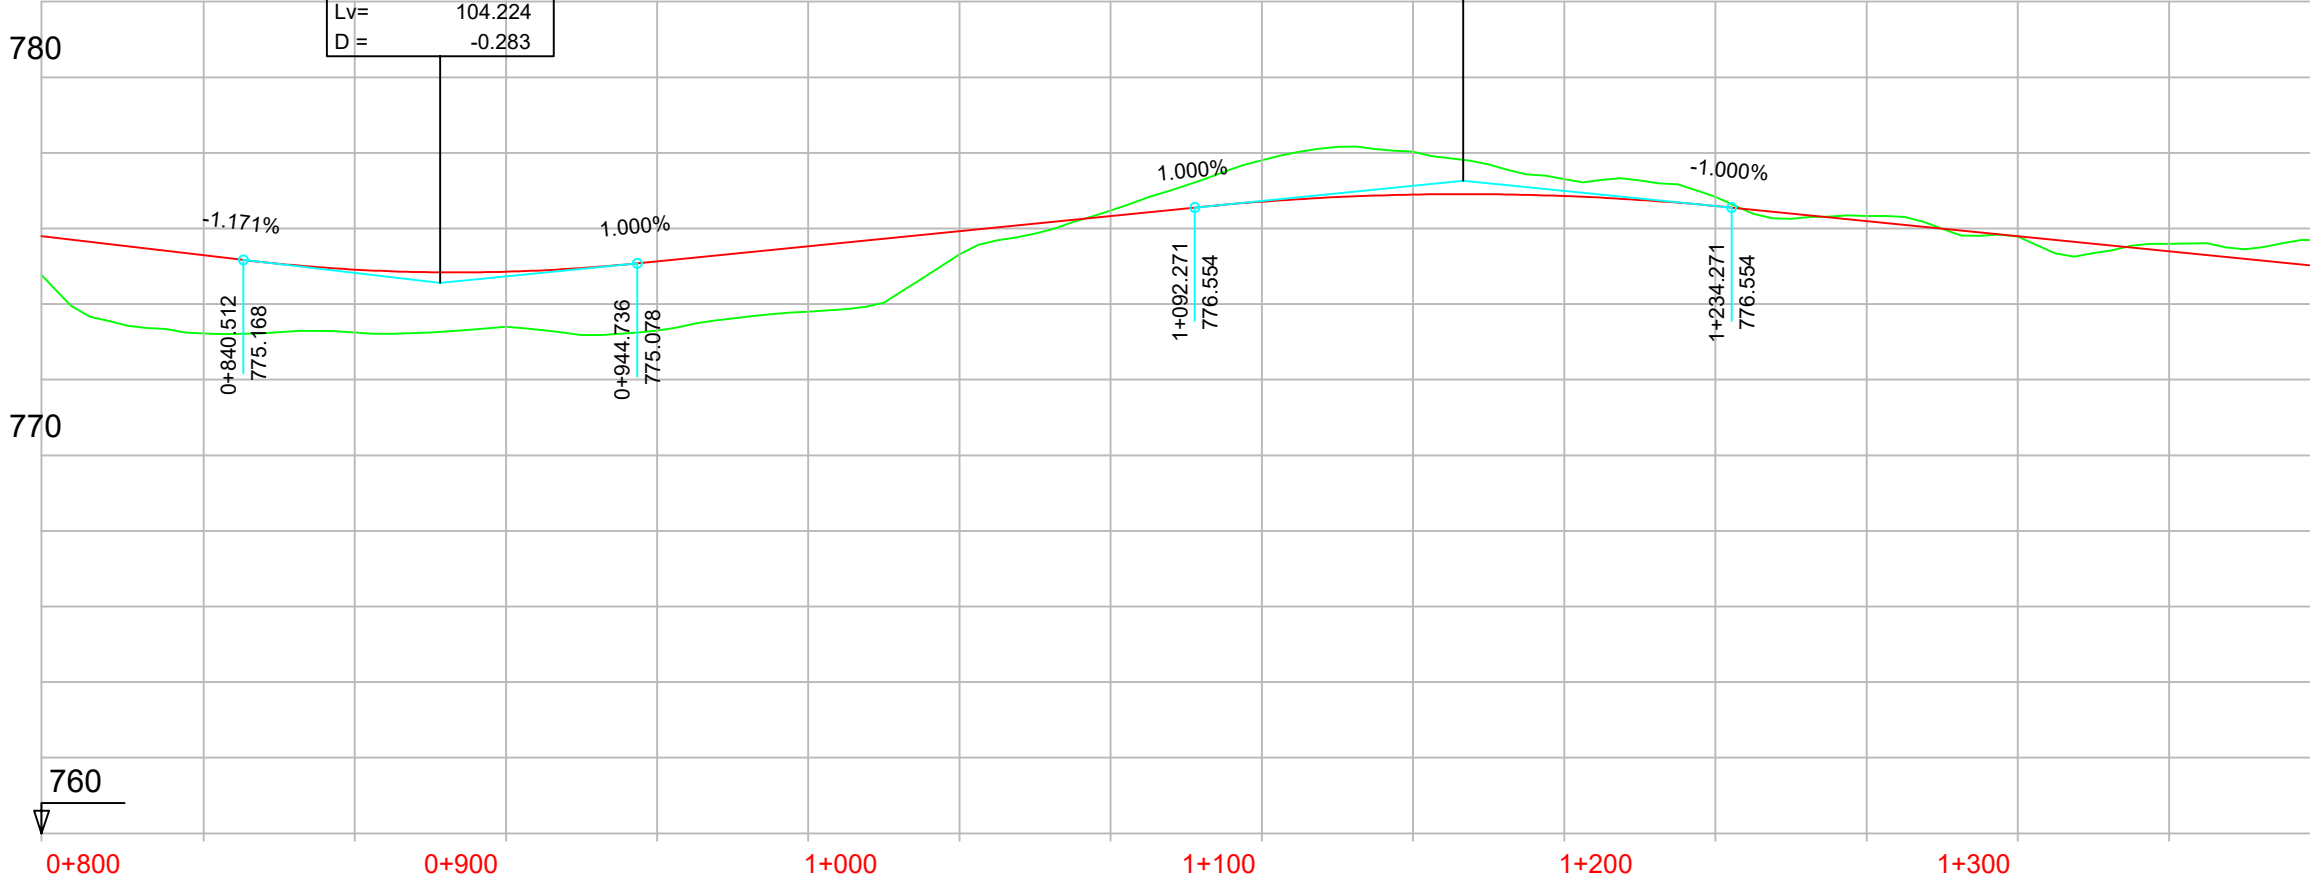

P.K.		
COTAS	RASANTE	TERRENO

DIAGRAMA  
DE  
CURVATURAS

DIAGRAMA  
DE  
PERALTES

