


ALTERNATIVA 2
PK 1+987.118 - 2+587.118

PK=	2+410.439
CV=	777.360
KV=	7143.000
W =	-0.014
Lv=	100.002
D =	0.175

LEYENDA	
—	RASANTE
—	TERRENO

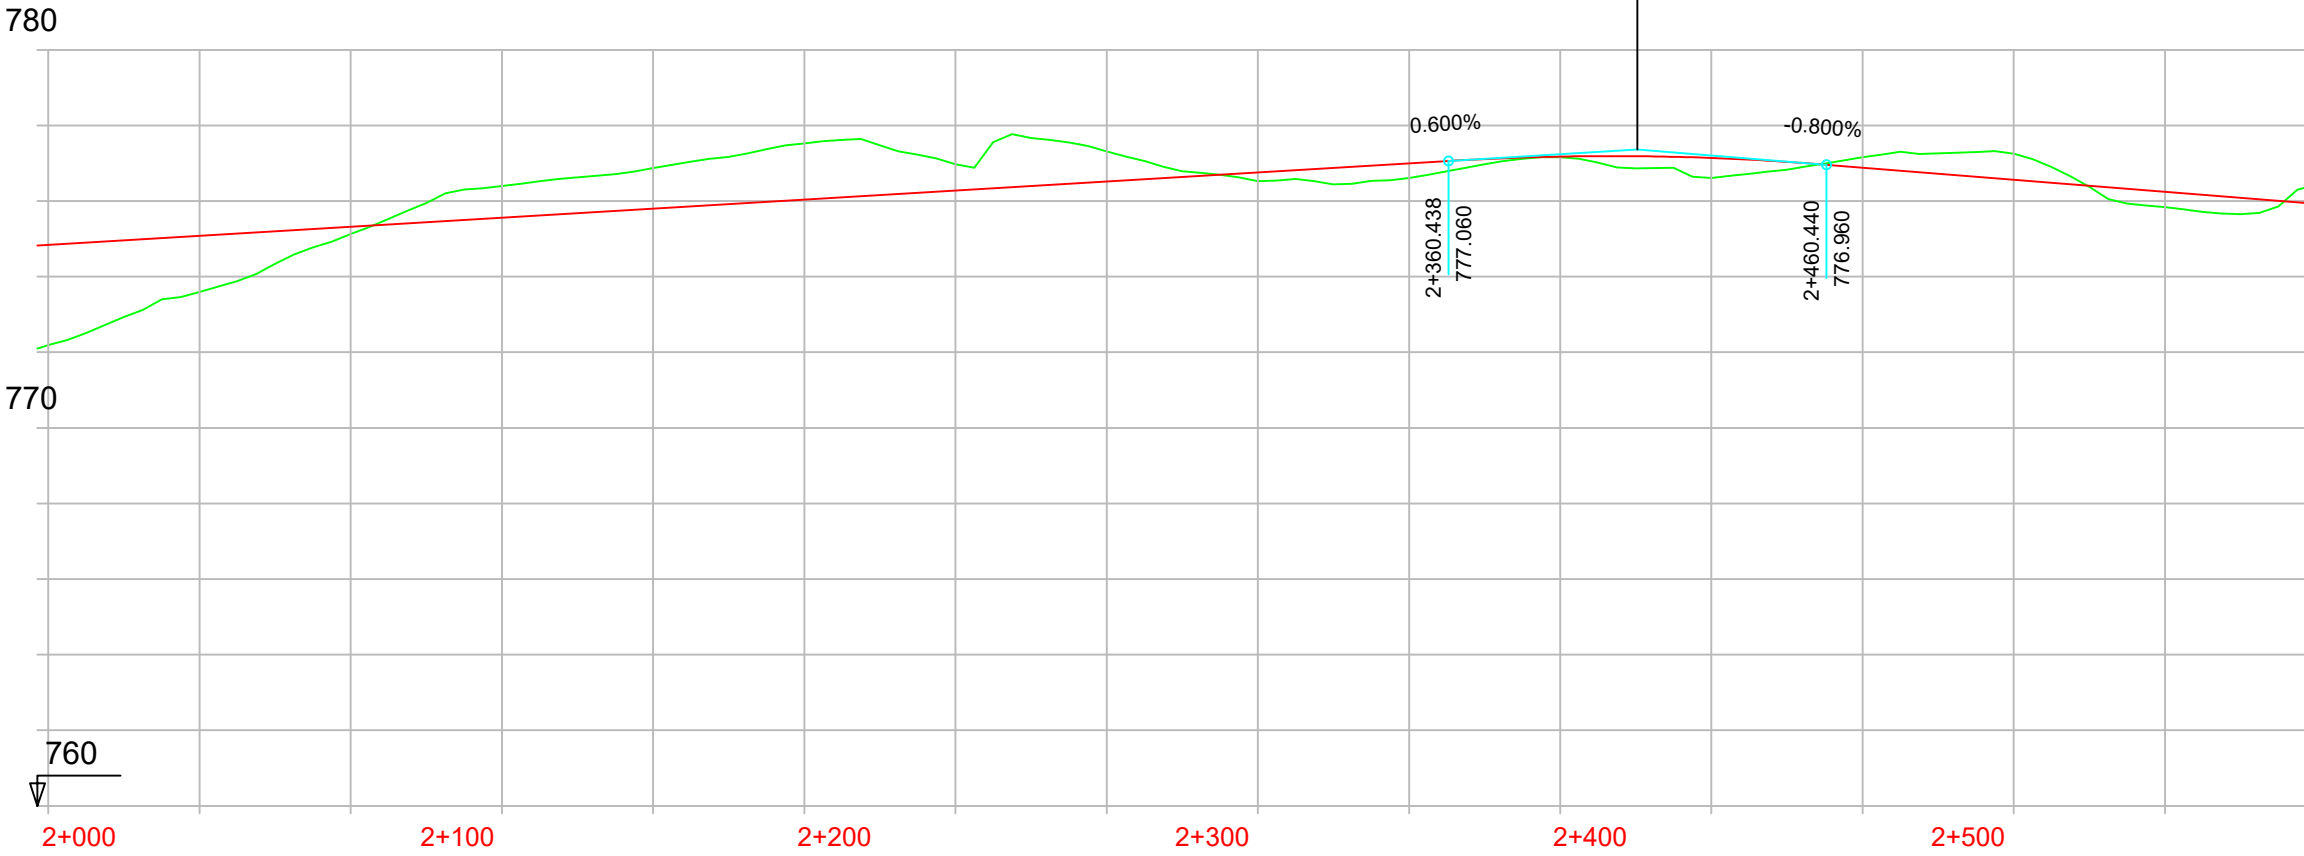

P.K.		
COTAS	RASANTE	TERRENO

