


EJE 20 VIA DE SERVICIO  
CONEXIÓN M316  
PK 0+000 - 0+423.080

LEYENDA	
<span style="color: red;">—</span>	RASANTE
<span style="color: green;">—</span>	TERRENO

PK=	0+158.607
CV=	773.773
KV=	2353.000
W =	0.017
Lv=	40.001
D =	-0.085

PK=	0+292.136
CV=	774.440
KV=	1600.000
W =	-0.025
Lv=	40.000
D =	0.125

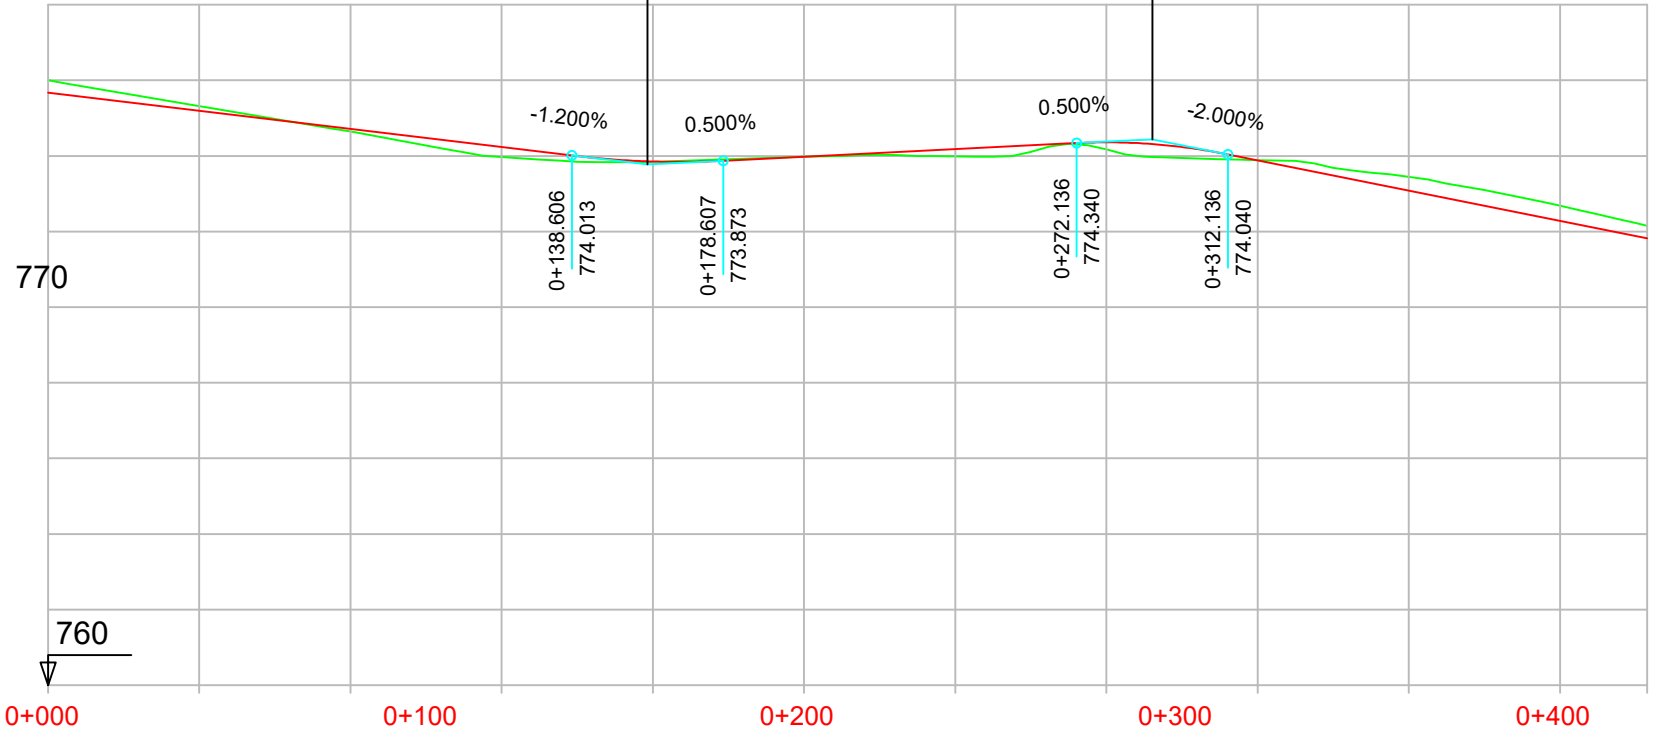

P.K.		
COTAS	RASANTE	TERRENO

775.676	775.196	774.716	774.236	773.853	773.980	774.180	774.360	773.883	773.083	772.283	771.822
776.00	775.32	774.65	773.97	773.85	773.98	773.99	774.17	773.89	773.45	772.68	772.15

DIAGRAMA  
DE  
CURVATURAS

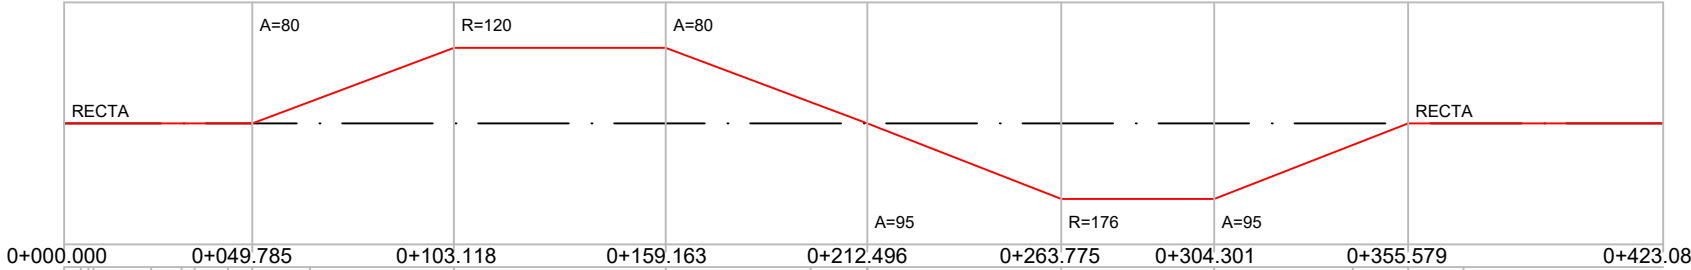


DIAGRAMA  
DE  
PERALTES

