

EJE 11 CAMINO DE SERVICIO  
MARGEN IZQUIERDO 1  
PK 0+000 - 0+600

LEYENDA	
<span style="color: red;">—</span>	RASANTE
<span style="color: green;">—</span>	TERRENO

PK= 0+071.124  
CV= 778.185  
KV= 1144.000  
W = -0.035  
Lv= 40.018  
D = 0.175

PK= 0+163.404  
CV= 775.417  
KV= 1650.000  
W = 0.035  
Lv= 57.750  
D = -0.253

PK= 0+366.755  
CV= 776.433  
KV= 5000.000  
W = 0.008  
Lv= 40.000  
D = -0.040

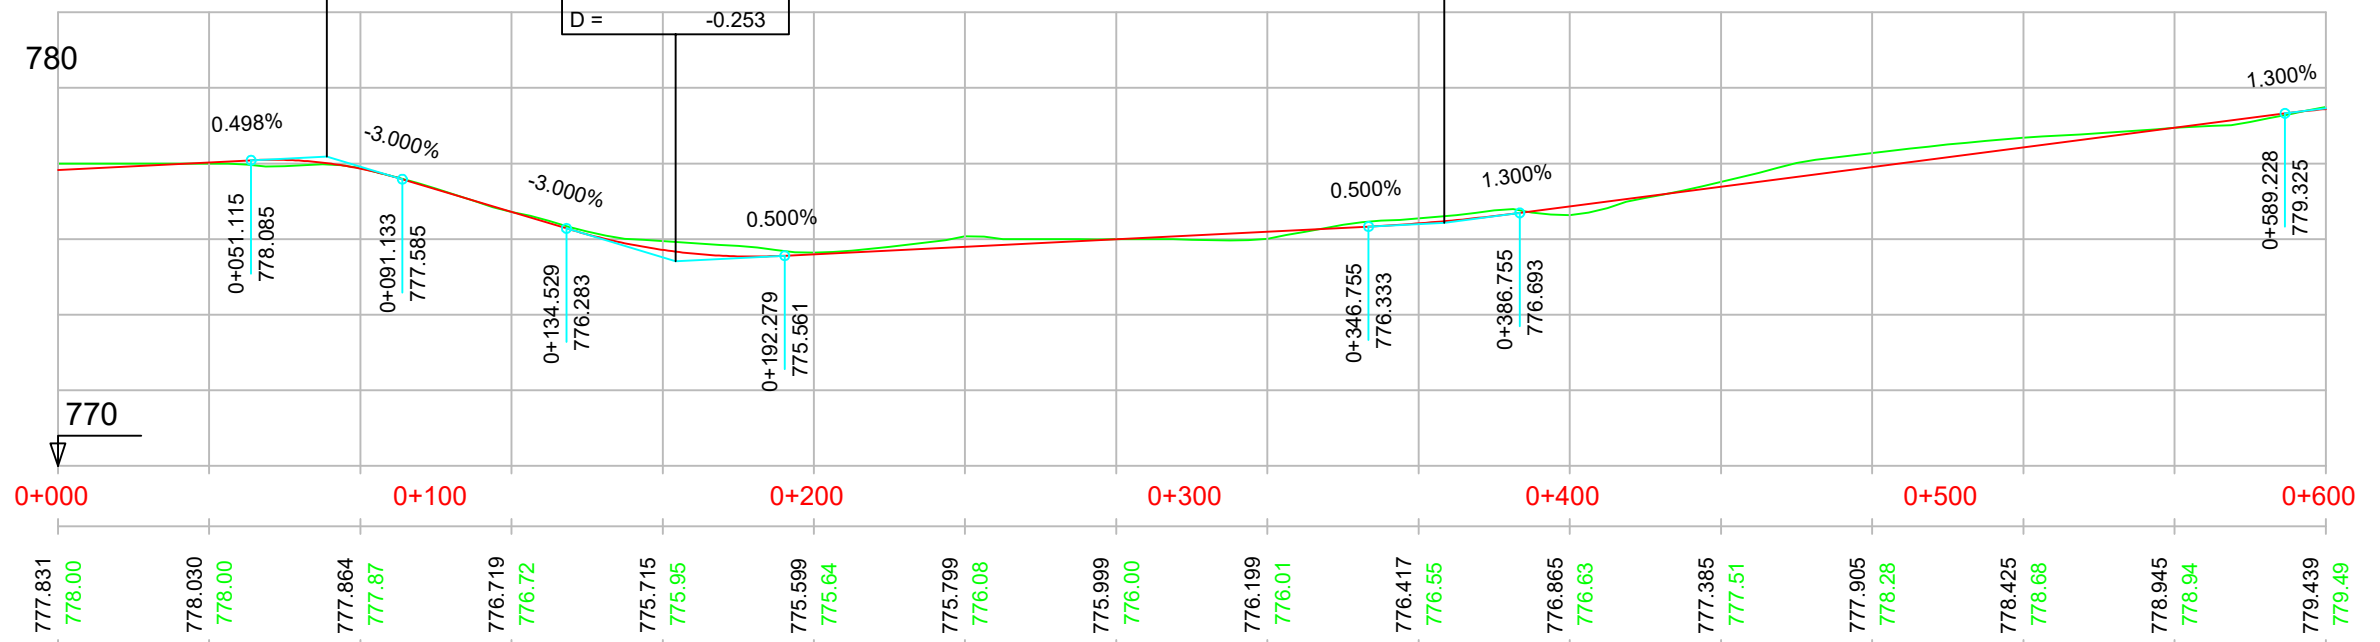


DIAGRAMA DE CURVATURAS	
RECTA	RECTA

DIAGRAMA DE PERALTES	
BD:7.00%	BI:2.00%

