


EJE 14 CAMINO DE SERVICIO
MARGEN DERECHA 2
PK 0+600 - 1+200

PK= 0+696.979
CV= 775.036
KV= 1156.000
W = -0.035
Lv= 40.019
D = 0.173

PK= 0+909.700
CV= 768.736
KV= 1650.000
W = 0.072
Lv= 118.199
D = -1.058

PK= 1+108.191
CV= 777.076
KV= 1500.000
W = -0.074
Lv= 111.243
D = 1.031

LEYENDA
— RASANTE
— TERRENO

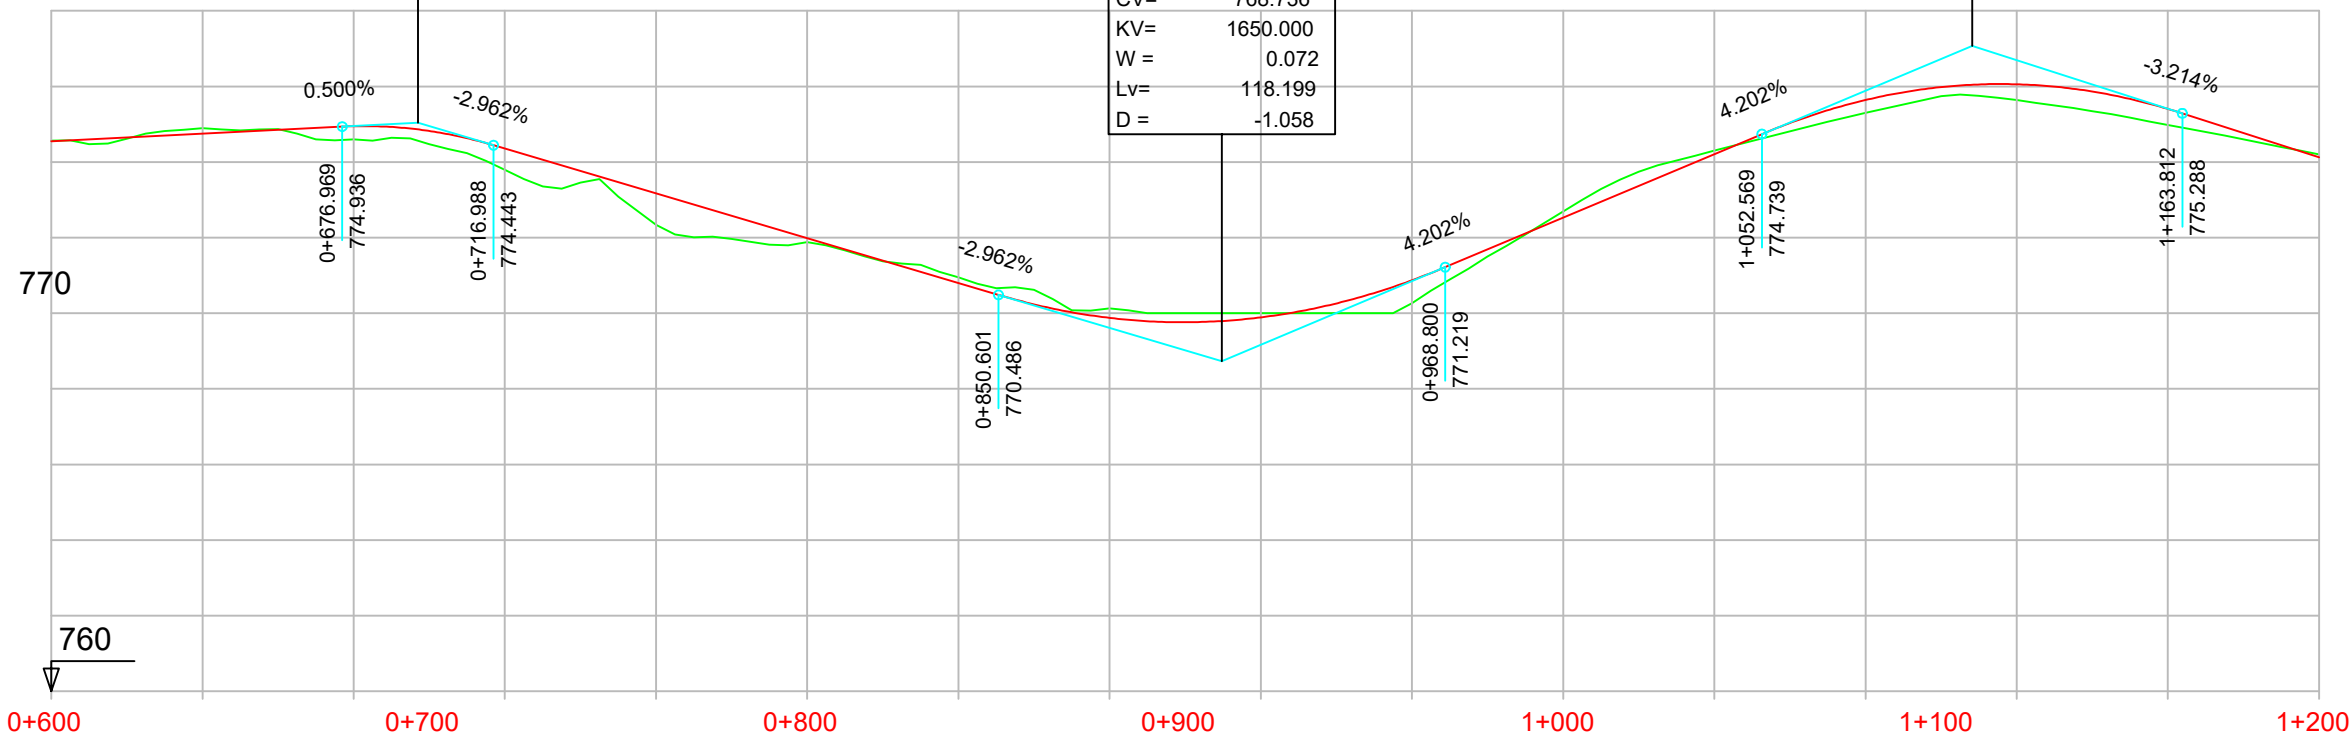

P.K.		
COTAS	RASANTE	TERRENO

0+600		0+700		0+800		0+900		1+000		1+100		1+200																		
774.551 774.57		774.751 774.90		774.947 774.60		774.354 773.79		773.169 772.34		771.985 771.88		770.800 770.95		769.877 770.13		769.890 770.00		770.872 770.27		772.530 772.69		774.210 774.30		775.640 775.30		776.056 775.64		775.405 774.98		774.124 774.20

DIAGRAMA
DE
CURVATURAS

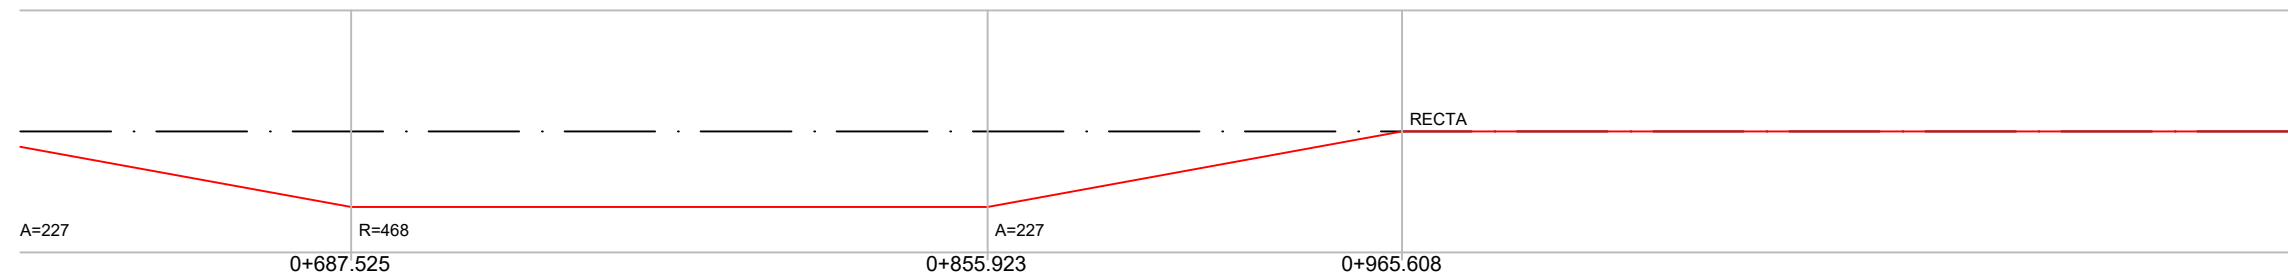


DIAGRAMA
DE
PERALTES

