


EJE 14 CAMINO DE SERVICIO
MARGEN DERECHA 2
PK 2+400 - 3+000

PK= 2+598.028
CV= 782.795
KV= 1500.000
W = -0.059
Lv= 88.589
D = 0.654

PK= 2+826.036
CV= 774.815
KV= 1581.000
W = -0.025
Lv= 39.487
D = 0.123

LEYENDA

RASANTE
TERRENO

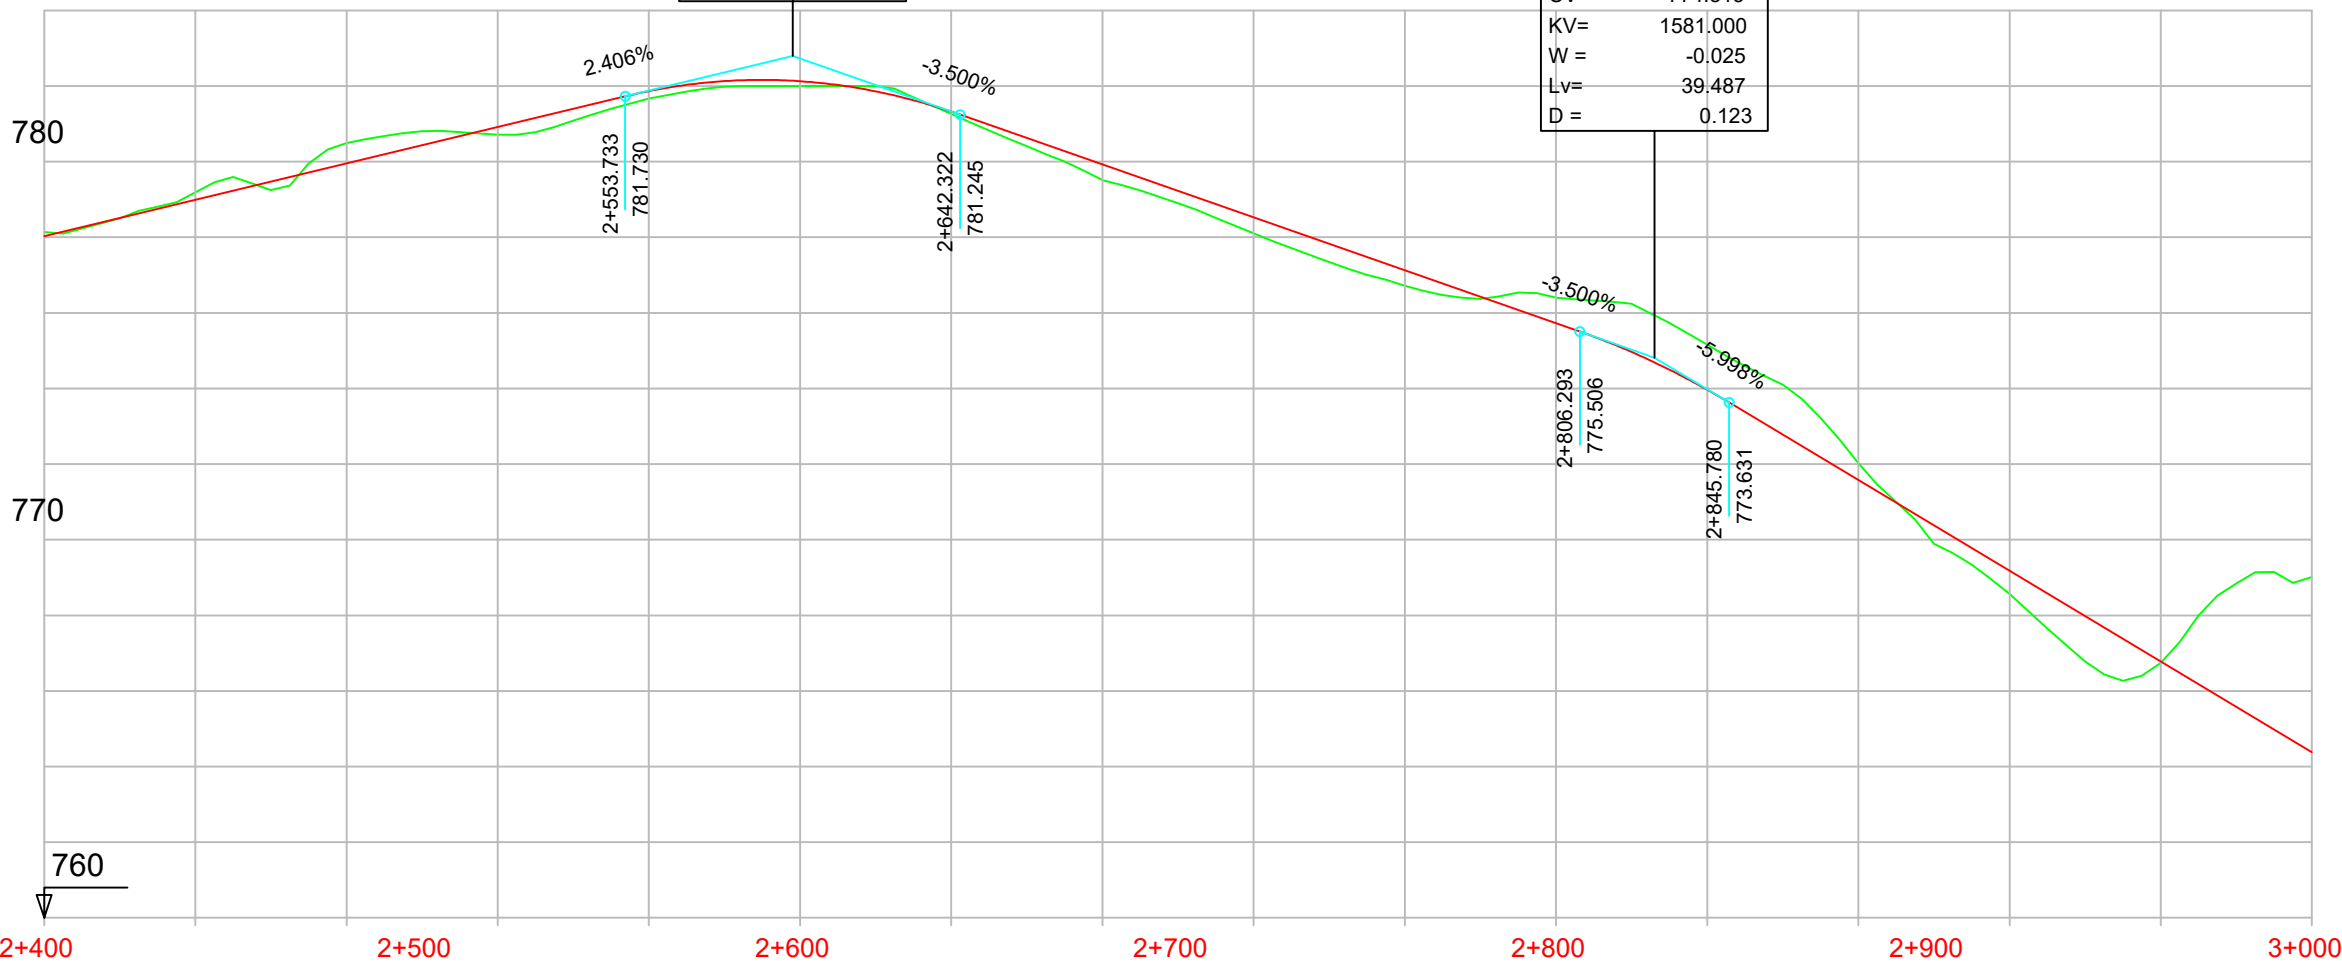

P.K.	COTAS
2+400	778.031
2+450	778.993
2+500	779.956
2+550	780.918
2+600	781.867
2+650	782.129
2+700	781.324
2+750	779.926
2+800	775.726
2+850	773.967
2+900	771.578
2+950	769.179
3+000	766.780

DIAGRAMA
DE
CURVATURAS

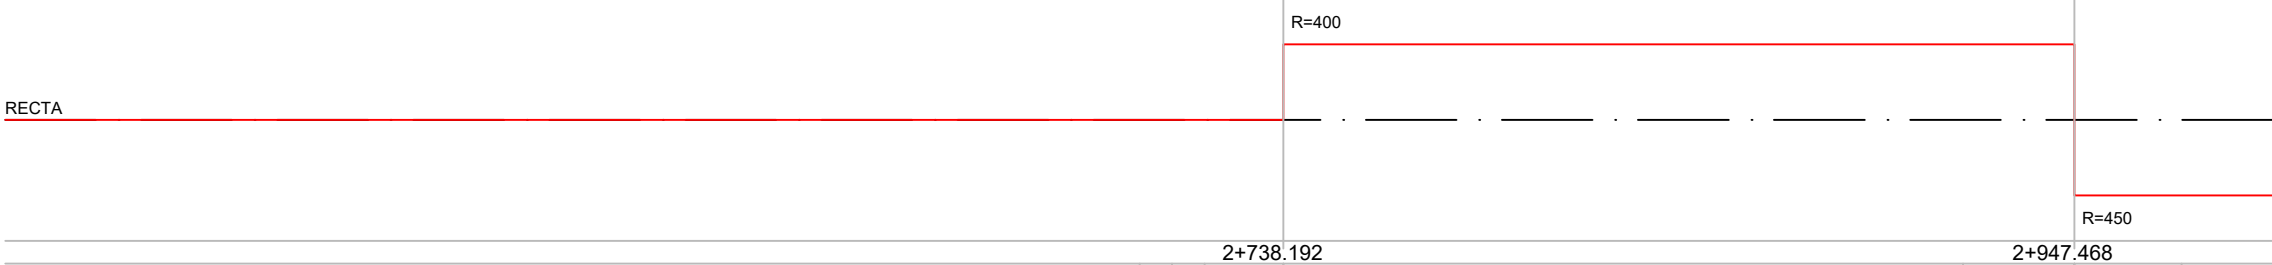


DIAGRAMA
DE
PERALTES

