


EJE 22 CAMINO DE SERVICIO
MARGEN IZQUIERDA 2
PK 0+000 - 0+600

PK= 0+501.157
CV= 778.948
KV= 1000.000
W = -0.047
Lv= 46.618
D = 0.272

LEYENDA
— RASANTE
— TERRENO

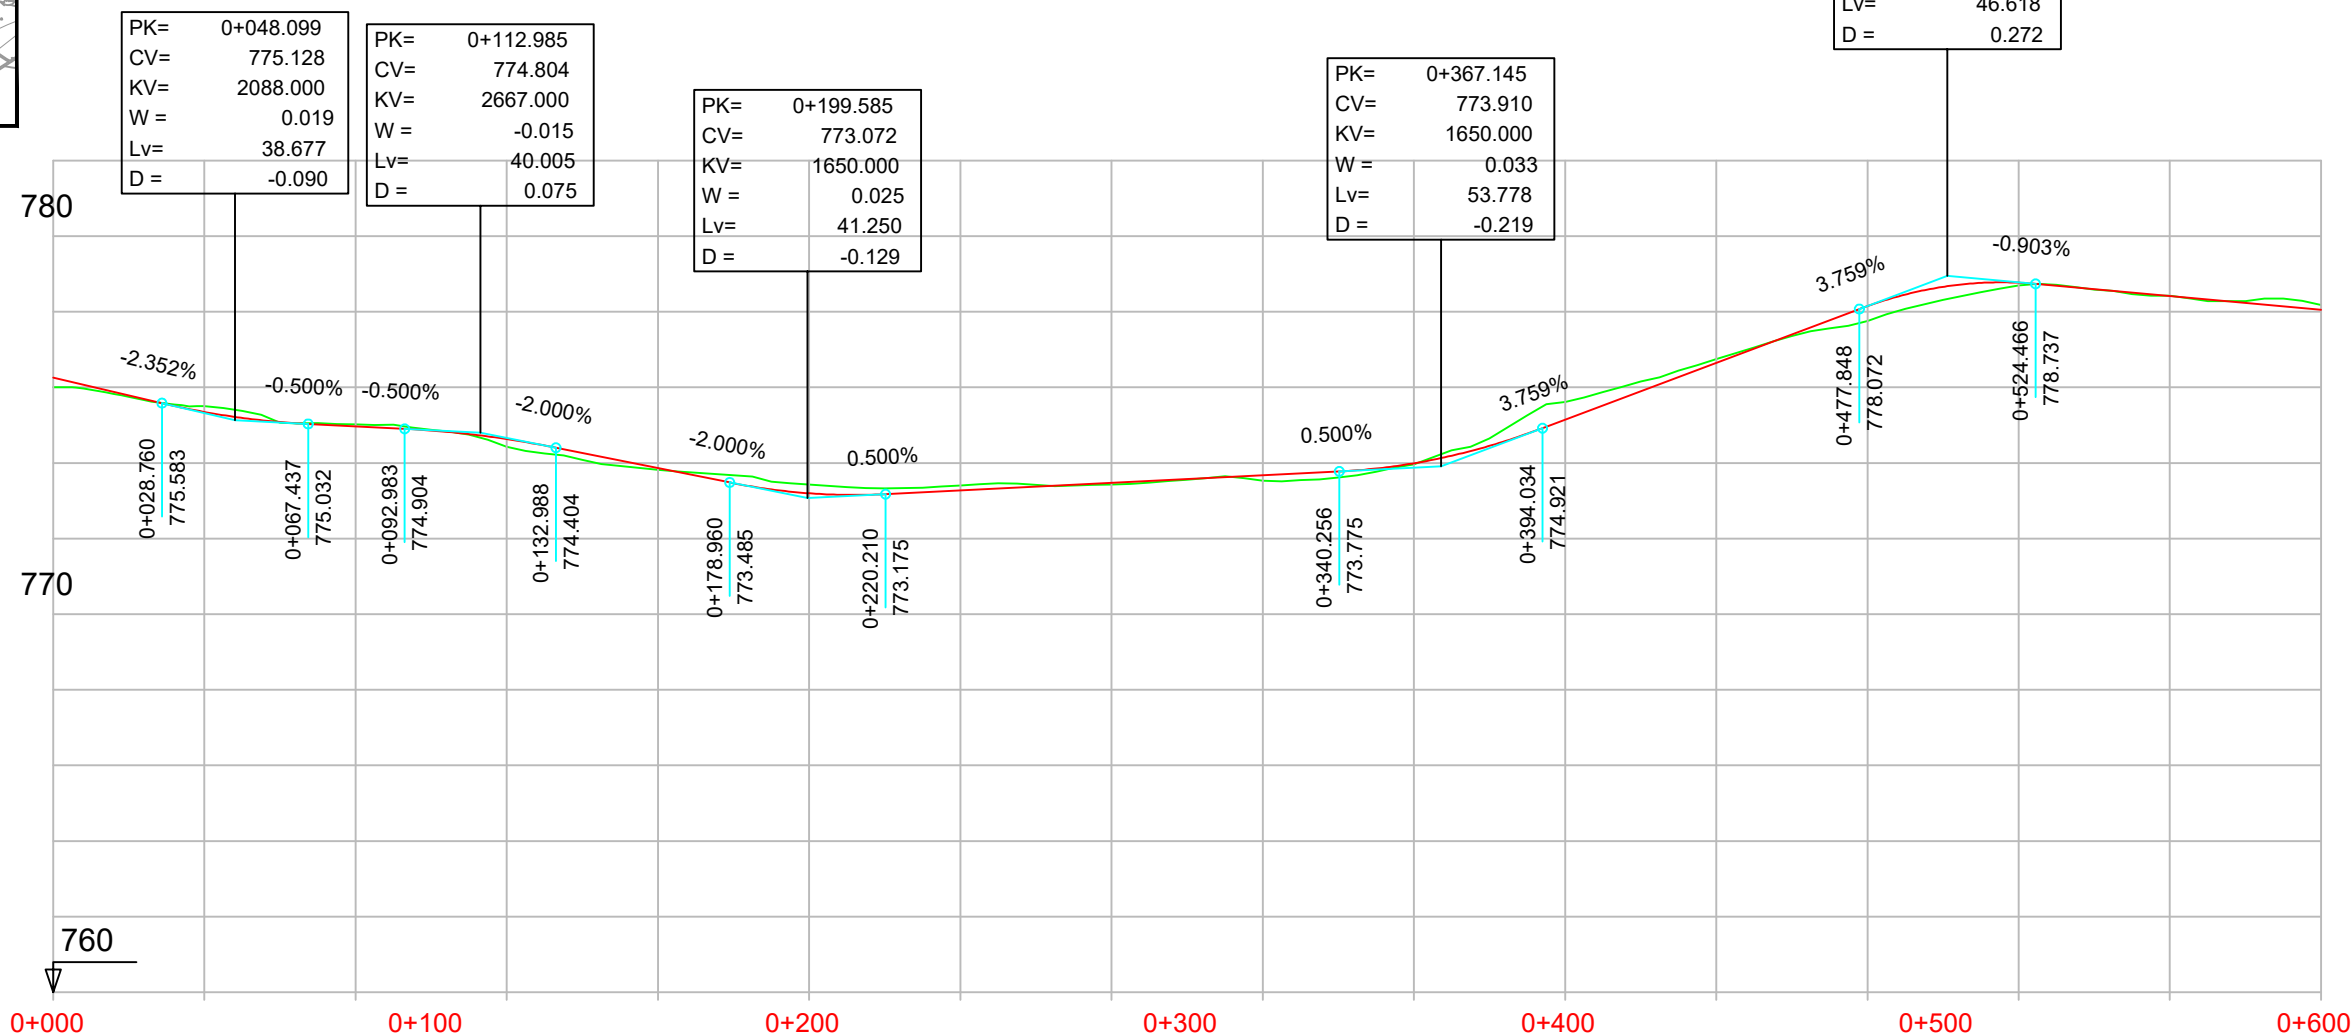

P.K.		
COTAS	RASANTE	TERRENO

P.K.	0+000	0+100	0+200	0+300	0+400	0+500	0+600
RASANTE	776.260	775.349	774.969	774.632	773.864	773.198	773.274
TERRENO	776.00	775.51	775.02	774.42	773.82	773.43	773.40

DIAGRAMA
DE
CURVATURAS

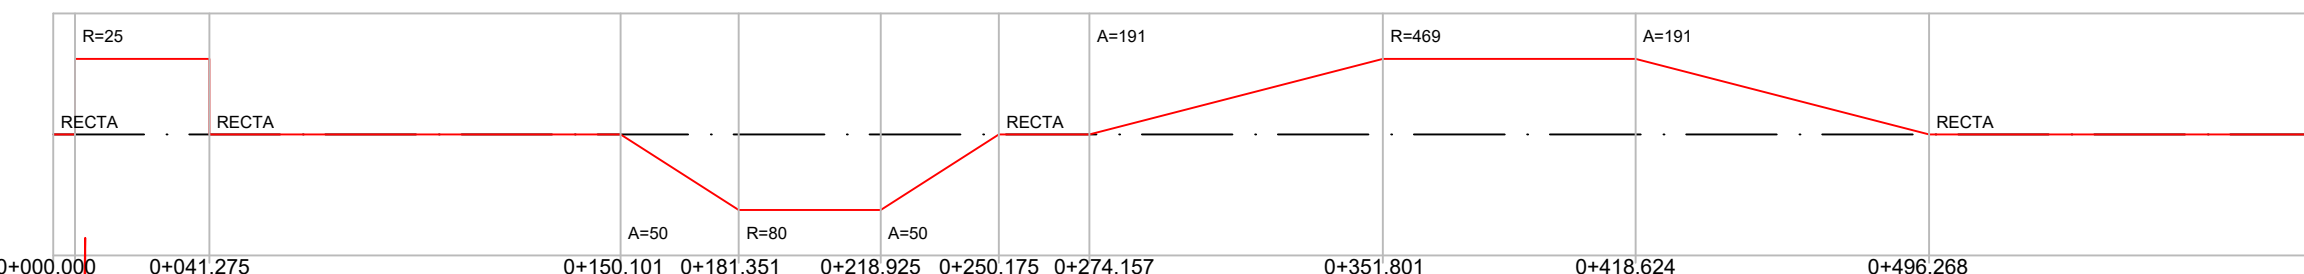


DIAGRAMA
DE
PERALTES

