

EJE 22 CAMINO DE SERVICIO
MARGEN IZQUIERDA 2
PK 1+200 - 1+800

PK=	1+760.672
CV=	778.547
KV=	1540.000
W =	-0.030
Lv=	46.200
D =	0.173


PK=	1+646.776
CV=	776.269
KV=	2667.000
W =	0.015
Lv=	40.005
D =	-0.075

PK=	1+465.098
CV=	775.361
KV=	2000.000
W =	-0.018
Lv=	36.379
D =	0.083

PK=	1+325.998
CV=	772.135
KV=	760.000
W =	0.054
Lv=	41.109
D =	-0.278

PK=	1+267.447
CV=	773.945
KV=	1500.000
W =	-0.022
Lv=	32.732
D =	0.089

LEYENDA		
—	RASANTE	
—	TERRENO	

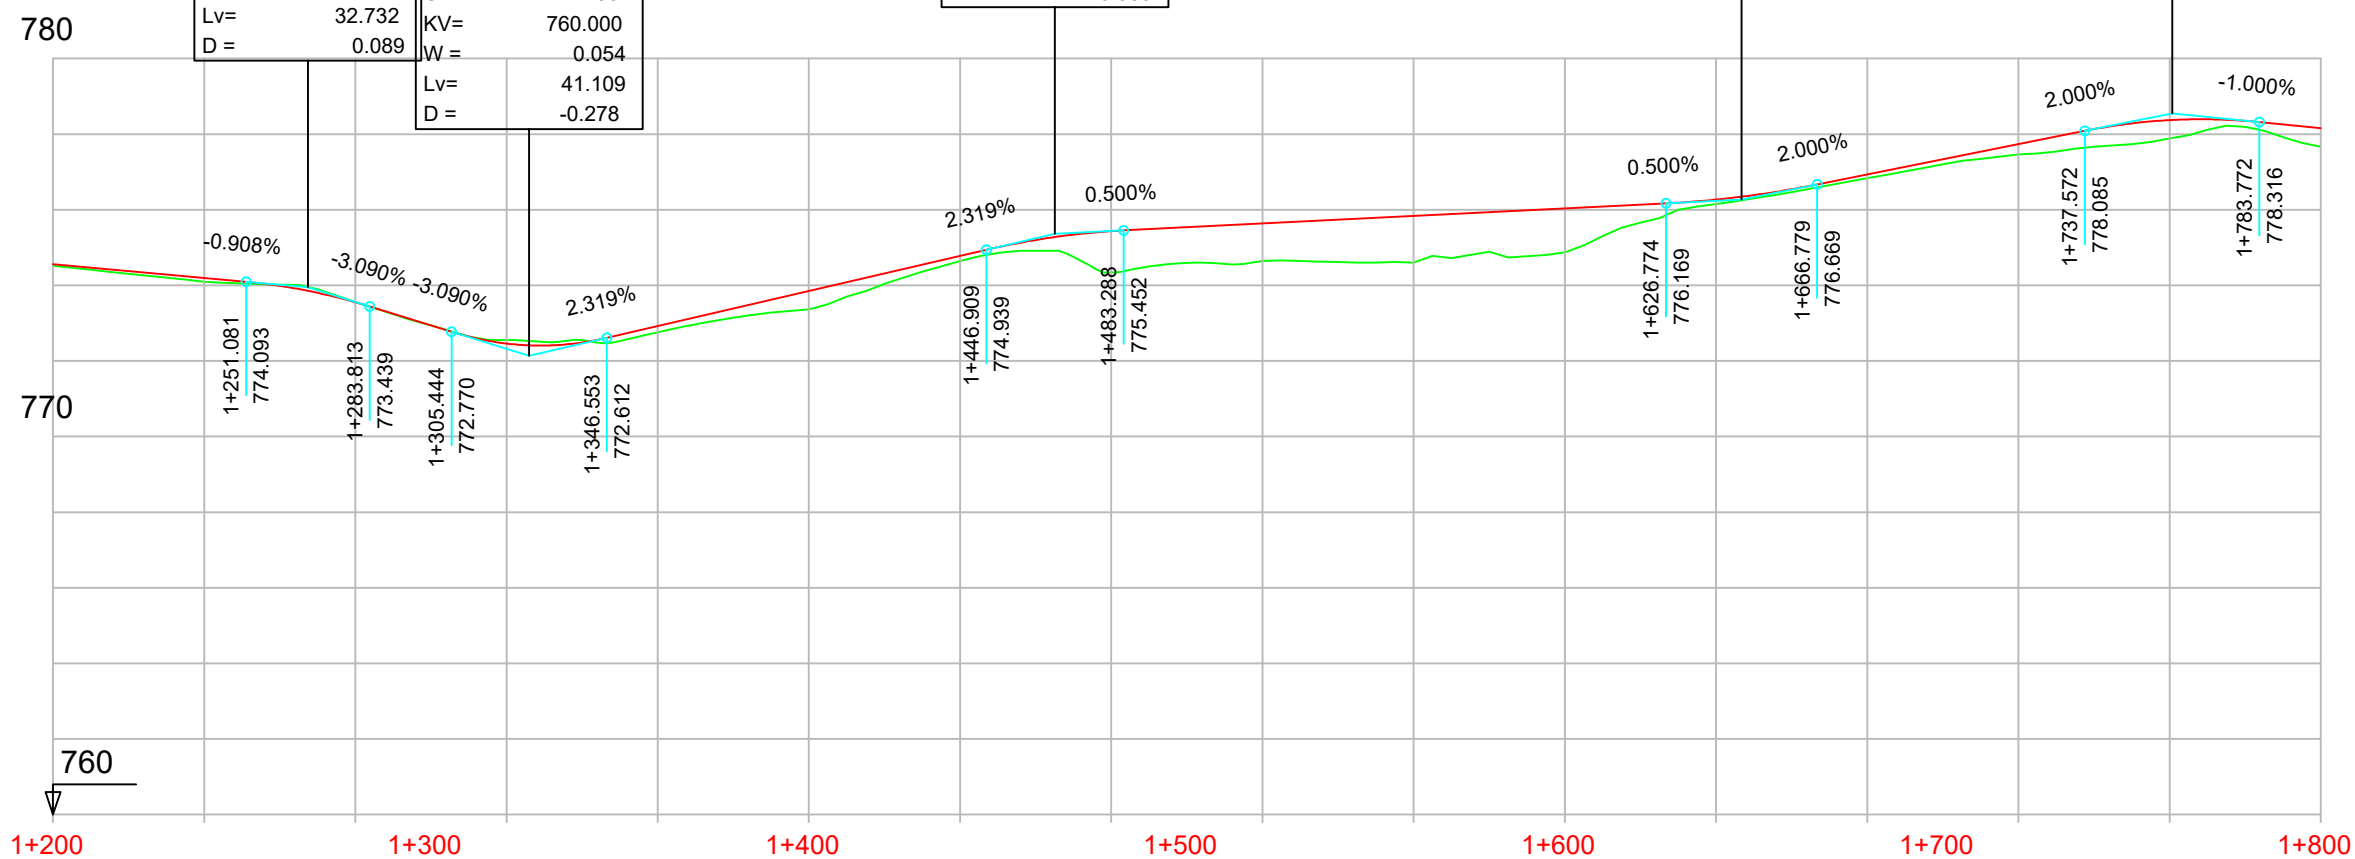

P.K.		
COTAS	RASANTE	TERRENO
774.557	774.52	774.194
774.194	774.09	773.552
773.552	773.56	772.460
772.460	772.55	772.924
772.924	772.76	773.851
773.851	773.36	774.779
774.779	774.64	775.433
775.433	774.34	775.635
775.635	774.64	775.835
775.835	774.60	776.035
776.035	774.88	776.268
776.268	776.15	776.934
776.934	776.83	777.734
777.734	777.46	778.370
778.370	777.88	778.154
778.154	777.67	

DIAGRAMA DE CURVATURAS	
RECTA	RECTA
RECTA	RECTA
RECTA	RECTA
RECTA	RECTA

DIAGRAMA DE PERALTES	
BD:2.00%	BD:2.00%
BD:2.00%	BD:2.00%
BD:2.00%	BD:2.00%
BD:2.00%	BD:2.00%

