


EJE 26 CAMINO DE LA SOLANA
PK 0+000 - 0+600

LEYENDA	
—	RASANTE
—	TERRENO

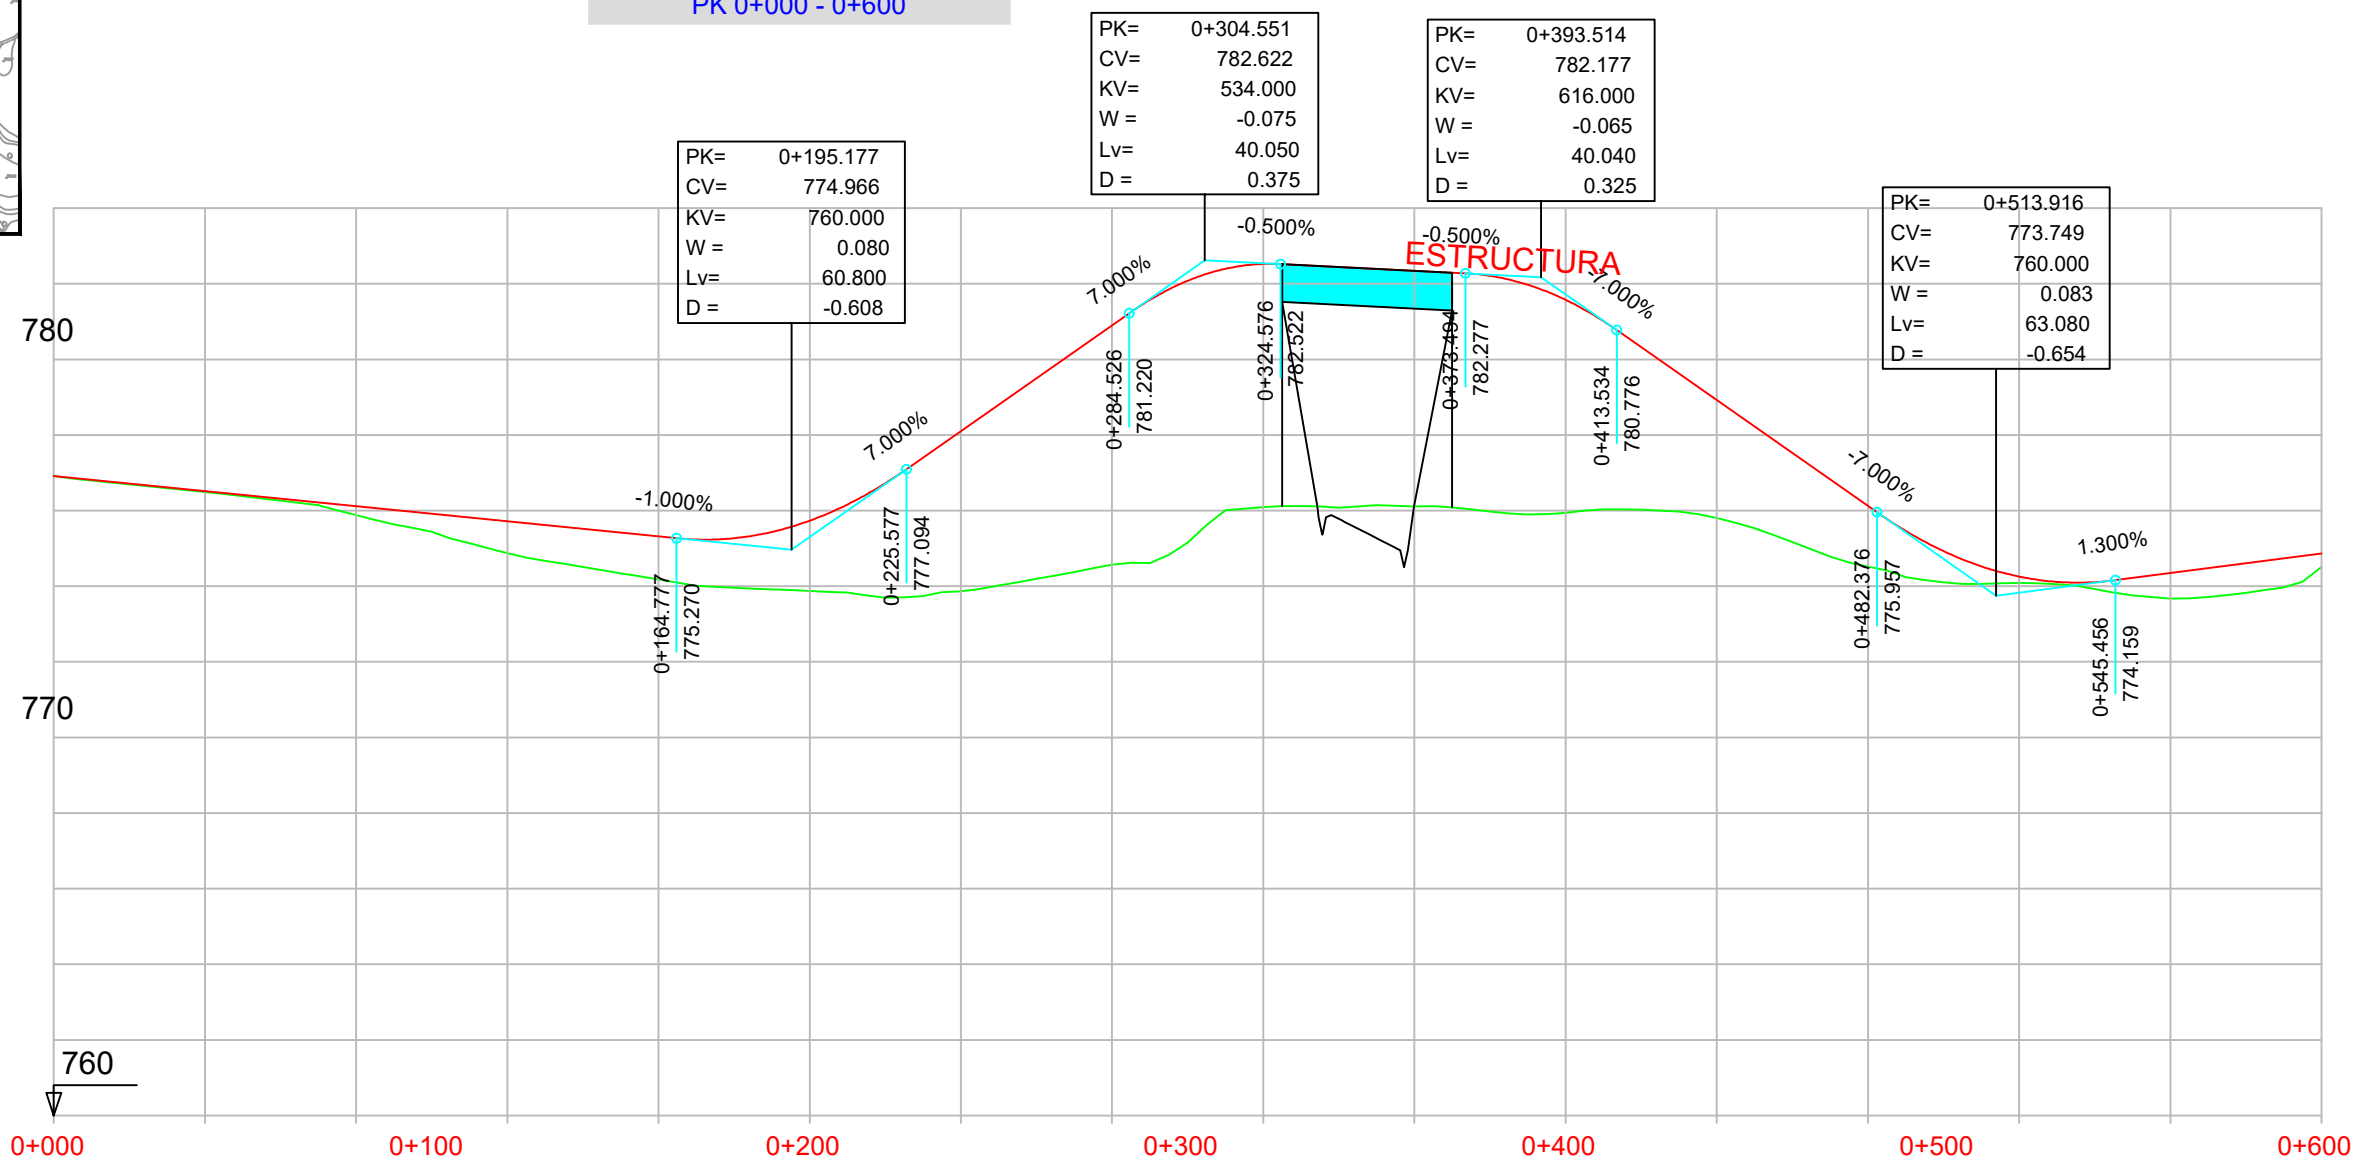

P.K.		
COTAS	RASANTE	TERRENO

776.917	776.517	776.117	775.717	775.317	775.734	778.103	780.903	782.525	782.345	781.574	778.923	776.123	774.254	774.348	774.868
776.92	776.50	775.88	774.88	774.18	773.88	773.87	774.57	776.09	776.11	775.94	775.81	774.52	774.09	773.67	774.51

DIAGRAMA DE CURVATURAS	
RECTA	RECTA

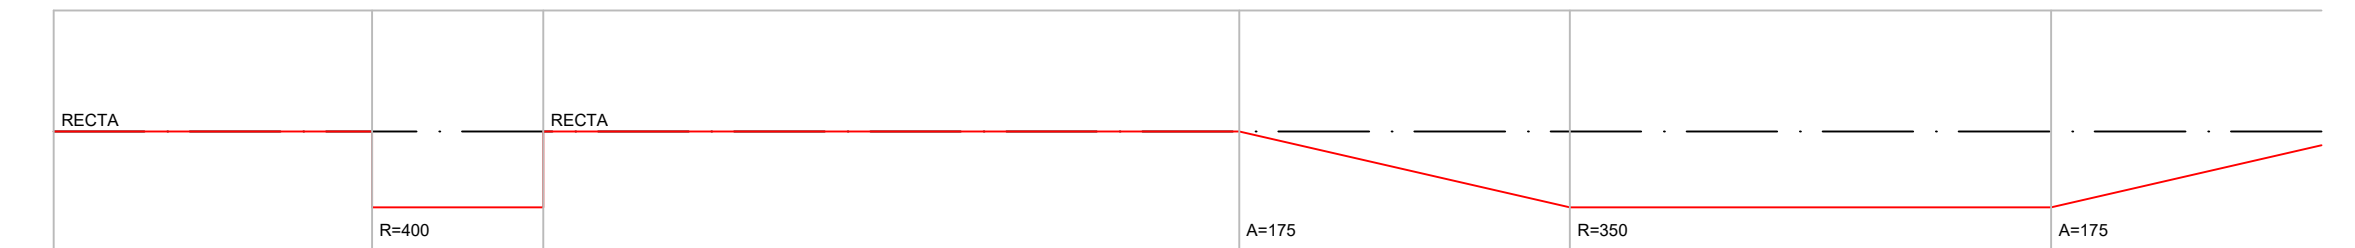


DIAGRAMA DE PERALTES	
BD:2.00%	BD:2.00%

