


LEYENDA	
<span style="color: red;">—</span>	RASANTE
<span style="color: green;">—</span>	TERRENO

EJE 1 TRONCO  
PK 0+500 - 1+000

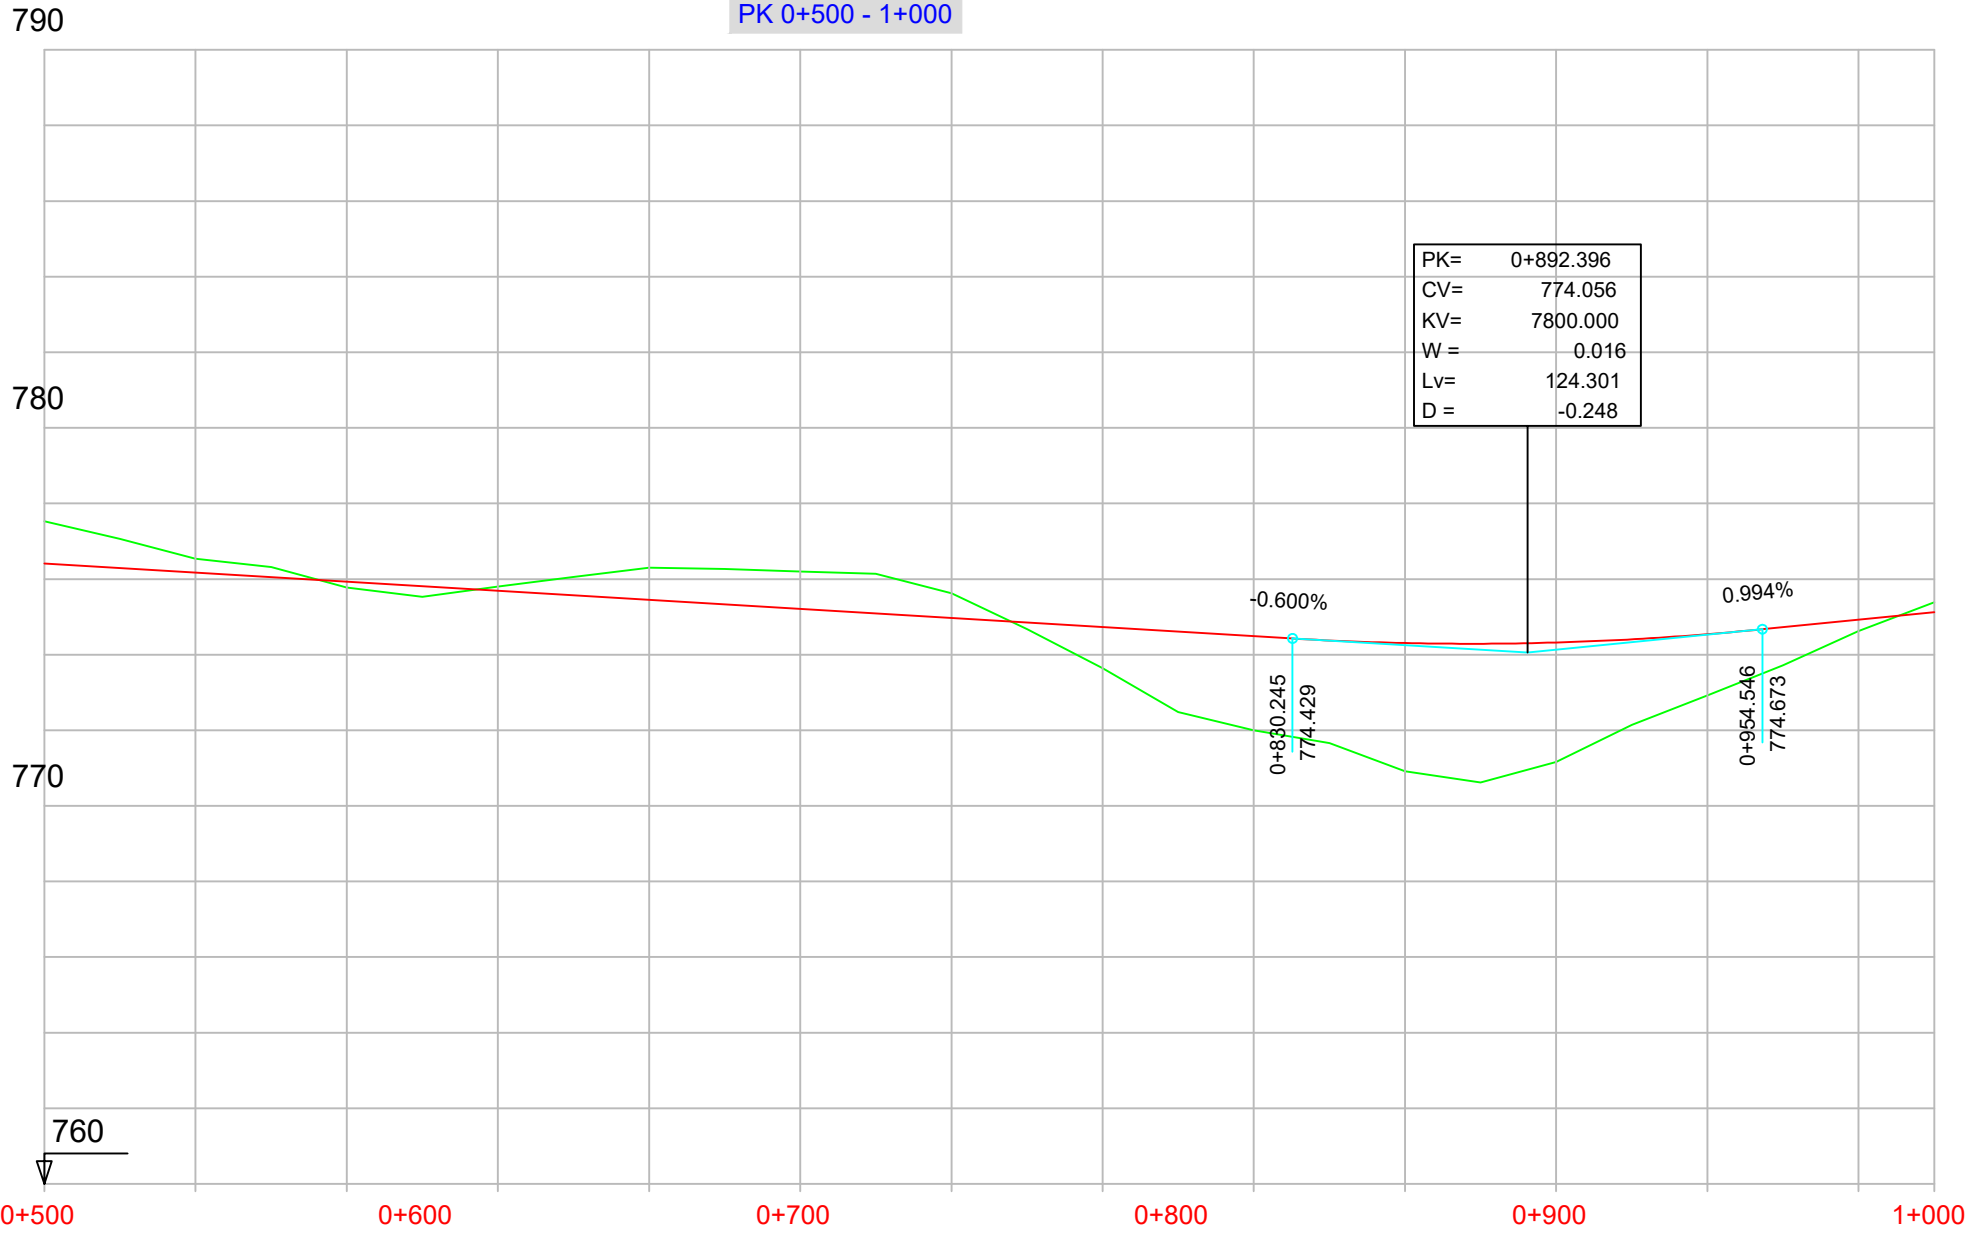

PK=	0+892.396
CV=	774.056
KV=	7800.000
W =	0.016
Lv=	124.301
D =	-0.248

P.K.		
COTAS	RASANTE	TERRENO

0+500	0+600	0+700	0+800	0+900	1+000
776.410	776.170	775.930	775.690	775.450	775.210
777.53	776.53	775.77	775.80	776.30	776.20
774.970	774.730	774.490	774.307	774.322	774.542
775.63	773.64	772.00	770.91	771.16	772.92
774.926	774.63	775.125			775.38

DIAGRAMA  
DE  
CURVATURAS

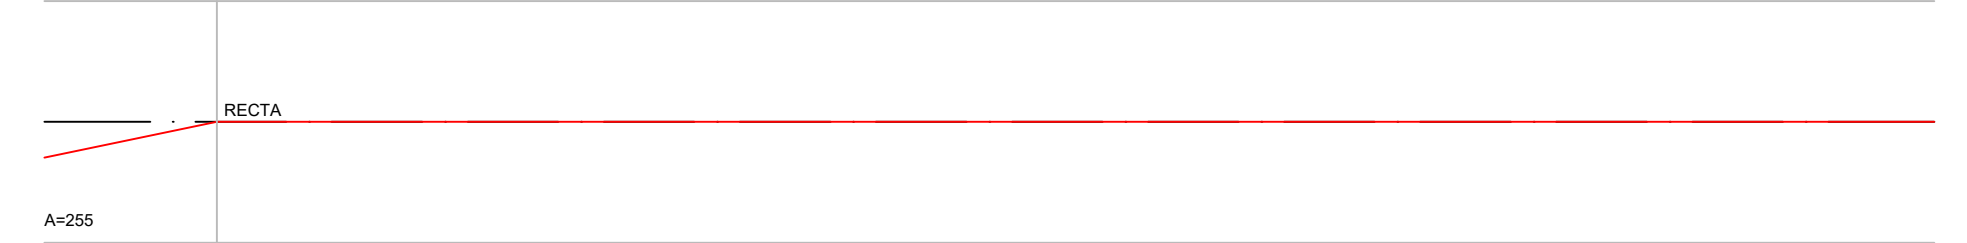


DIAGRAMA  
DE  
PERALTES

