


EJE 15 CAMINO DE SERVICIO
MARGEN IZQUIERDO 2
PK 0+000 - 0+600

LEYENDA
— RASANTE
— TERRENO

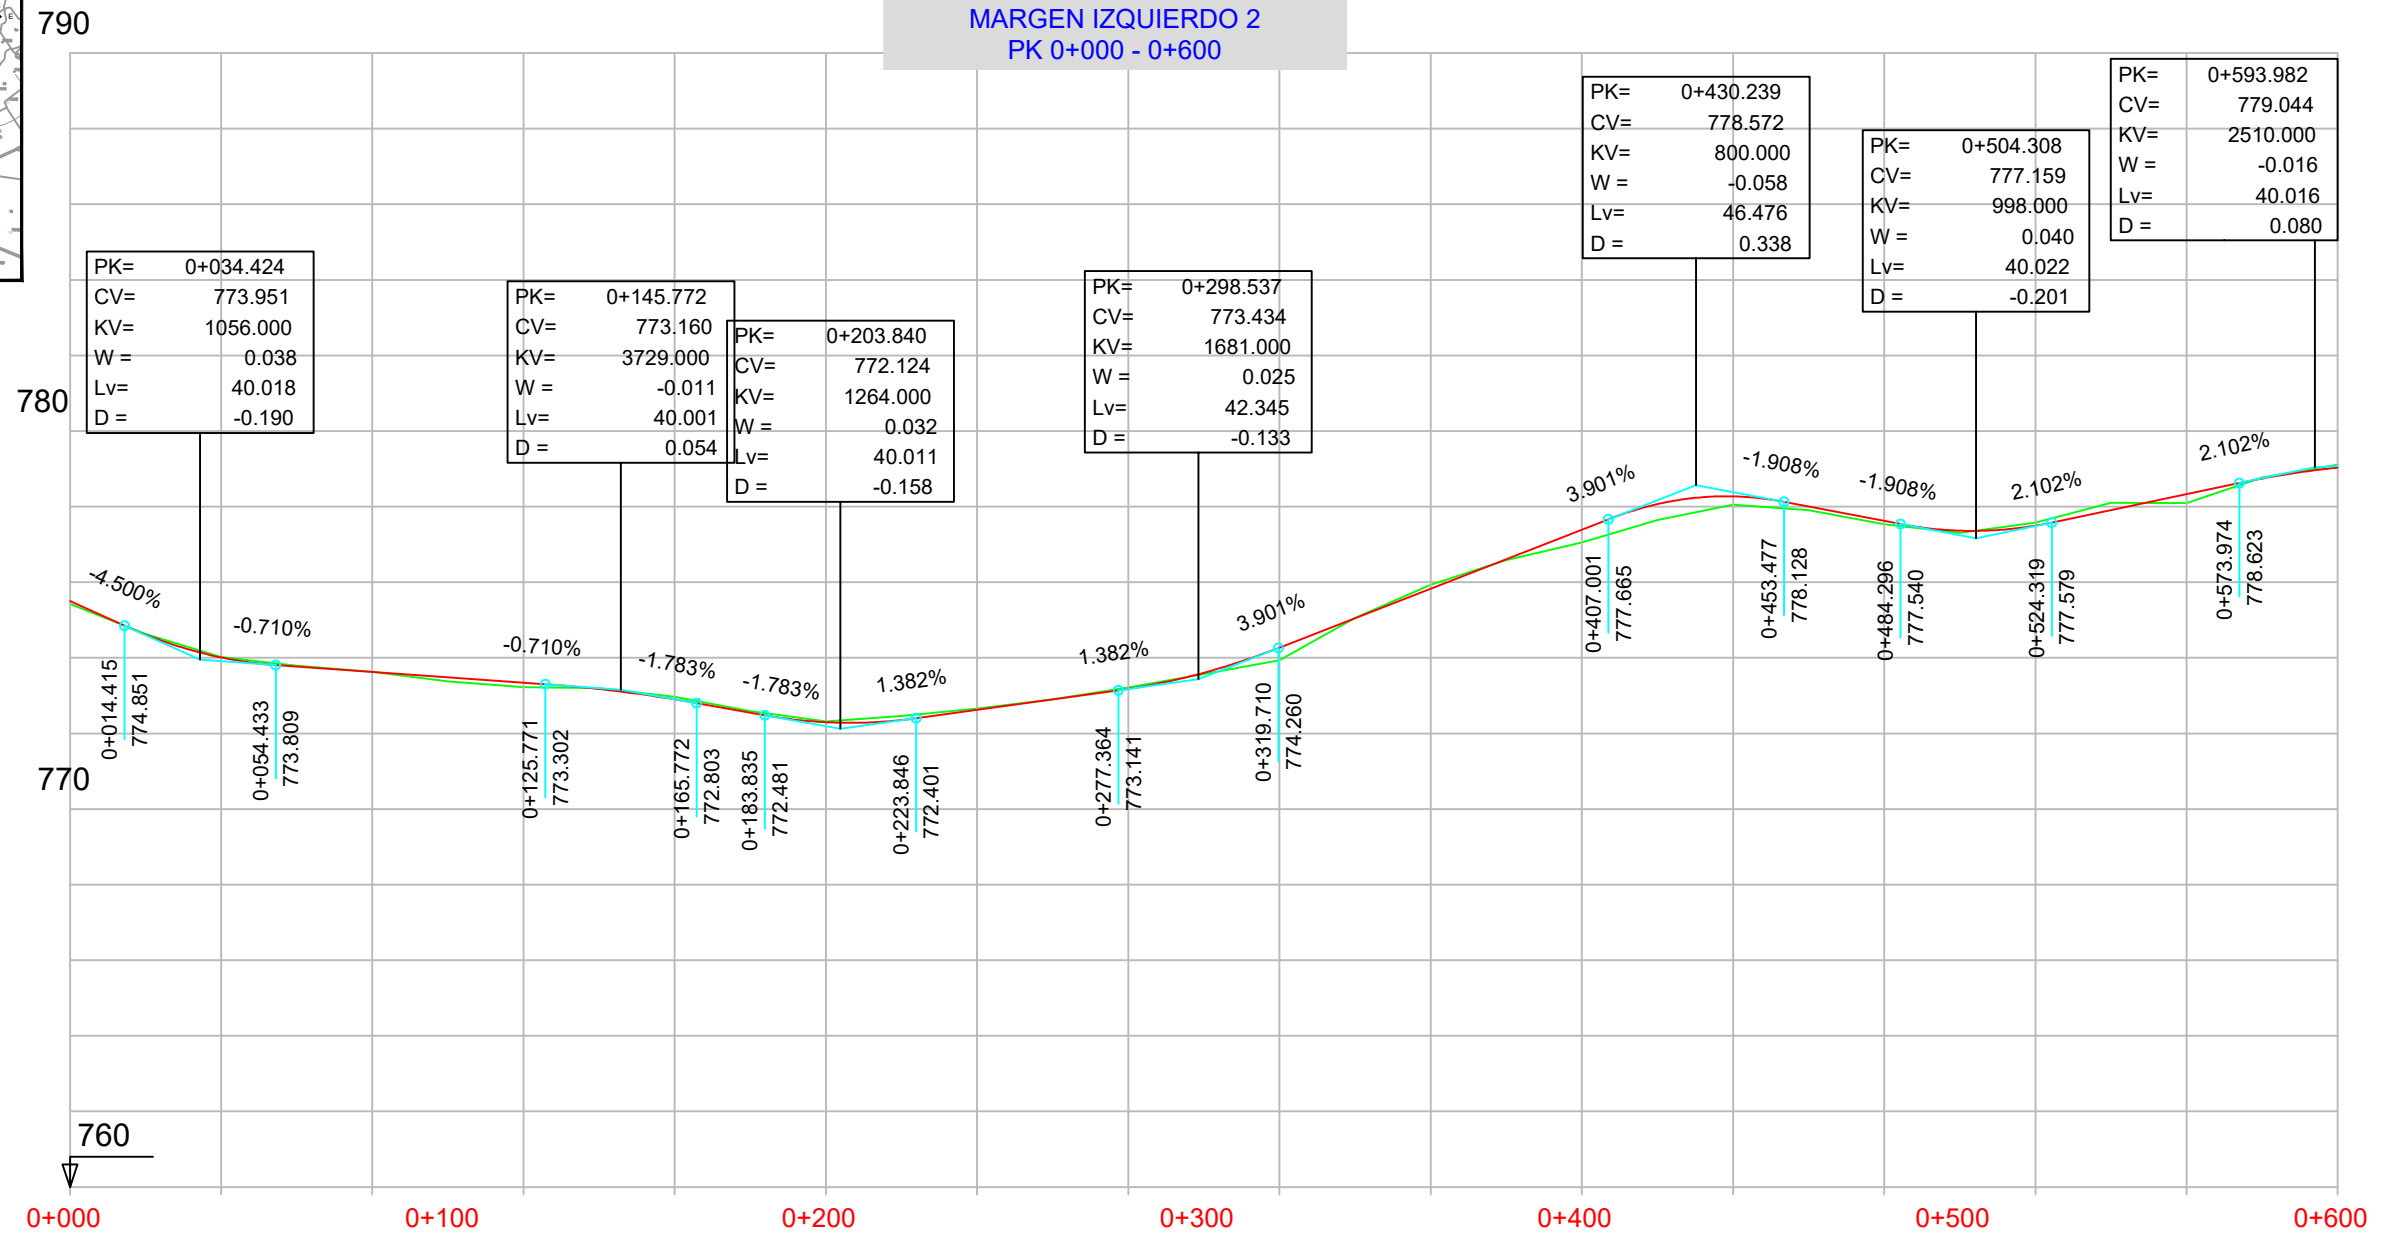

P.K.		
COTAS	RASANTE	TERRENO

0+000		0+100		0+200		0+300		0+400		0+500		0+600																		
775.500 775.42		774.010 774.02		773.627 773.63		773.343 773.22		772.902 772.97		772.296 772.31		772.624 772.66		773.179 773.22		774.271 773.93		775.831 775.93		777.392 777.05		778.272 778.05		777.622 777.53		777.498 777.58		778.329 778.10		779.035 779.11

DIAGRAMA
DE
CURVATURAS

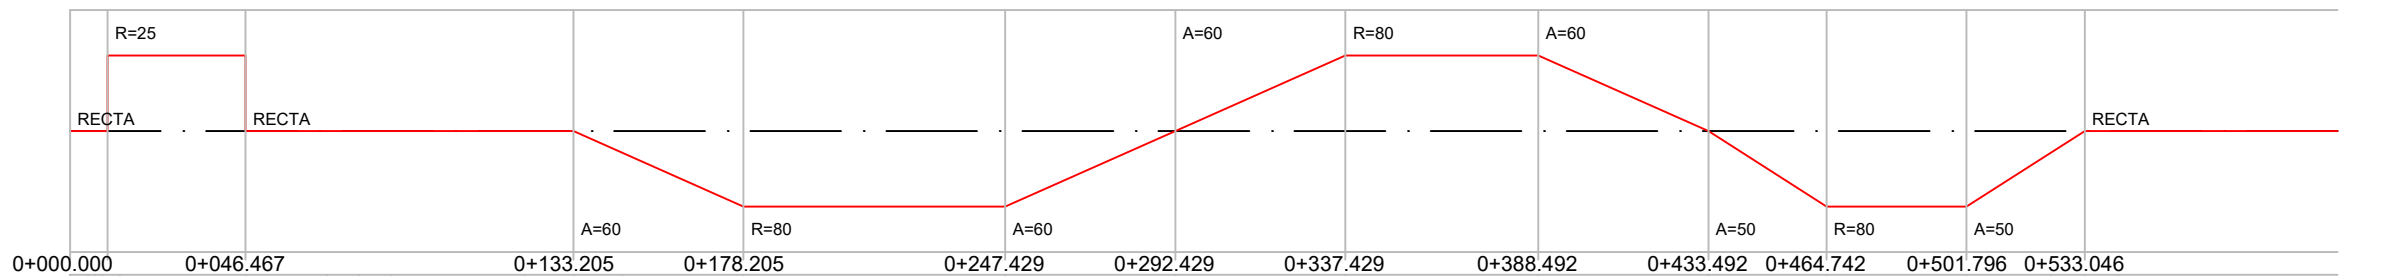


DIAGRAMA
DE
PERALTES

