

EJE 1 TRONCO
PK 1+200 - 1+800

LEYENDA

- RASANTE
— TERRENO

PK= 1+364.335
CV= 780.004
KV= 7100.000
W= -0.022
Lv= 156.200
D= 0.430

PK= 1+717.203
CV= 778.240
KV= 10000.000
W= 0.010
Lv= 100.000
D= -0.125

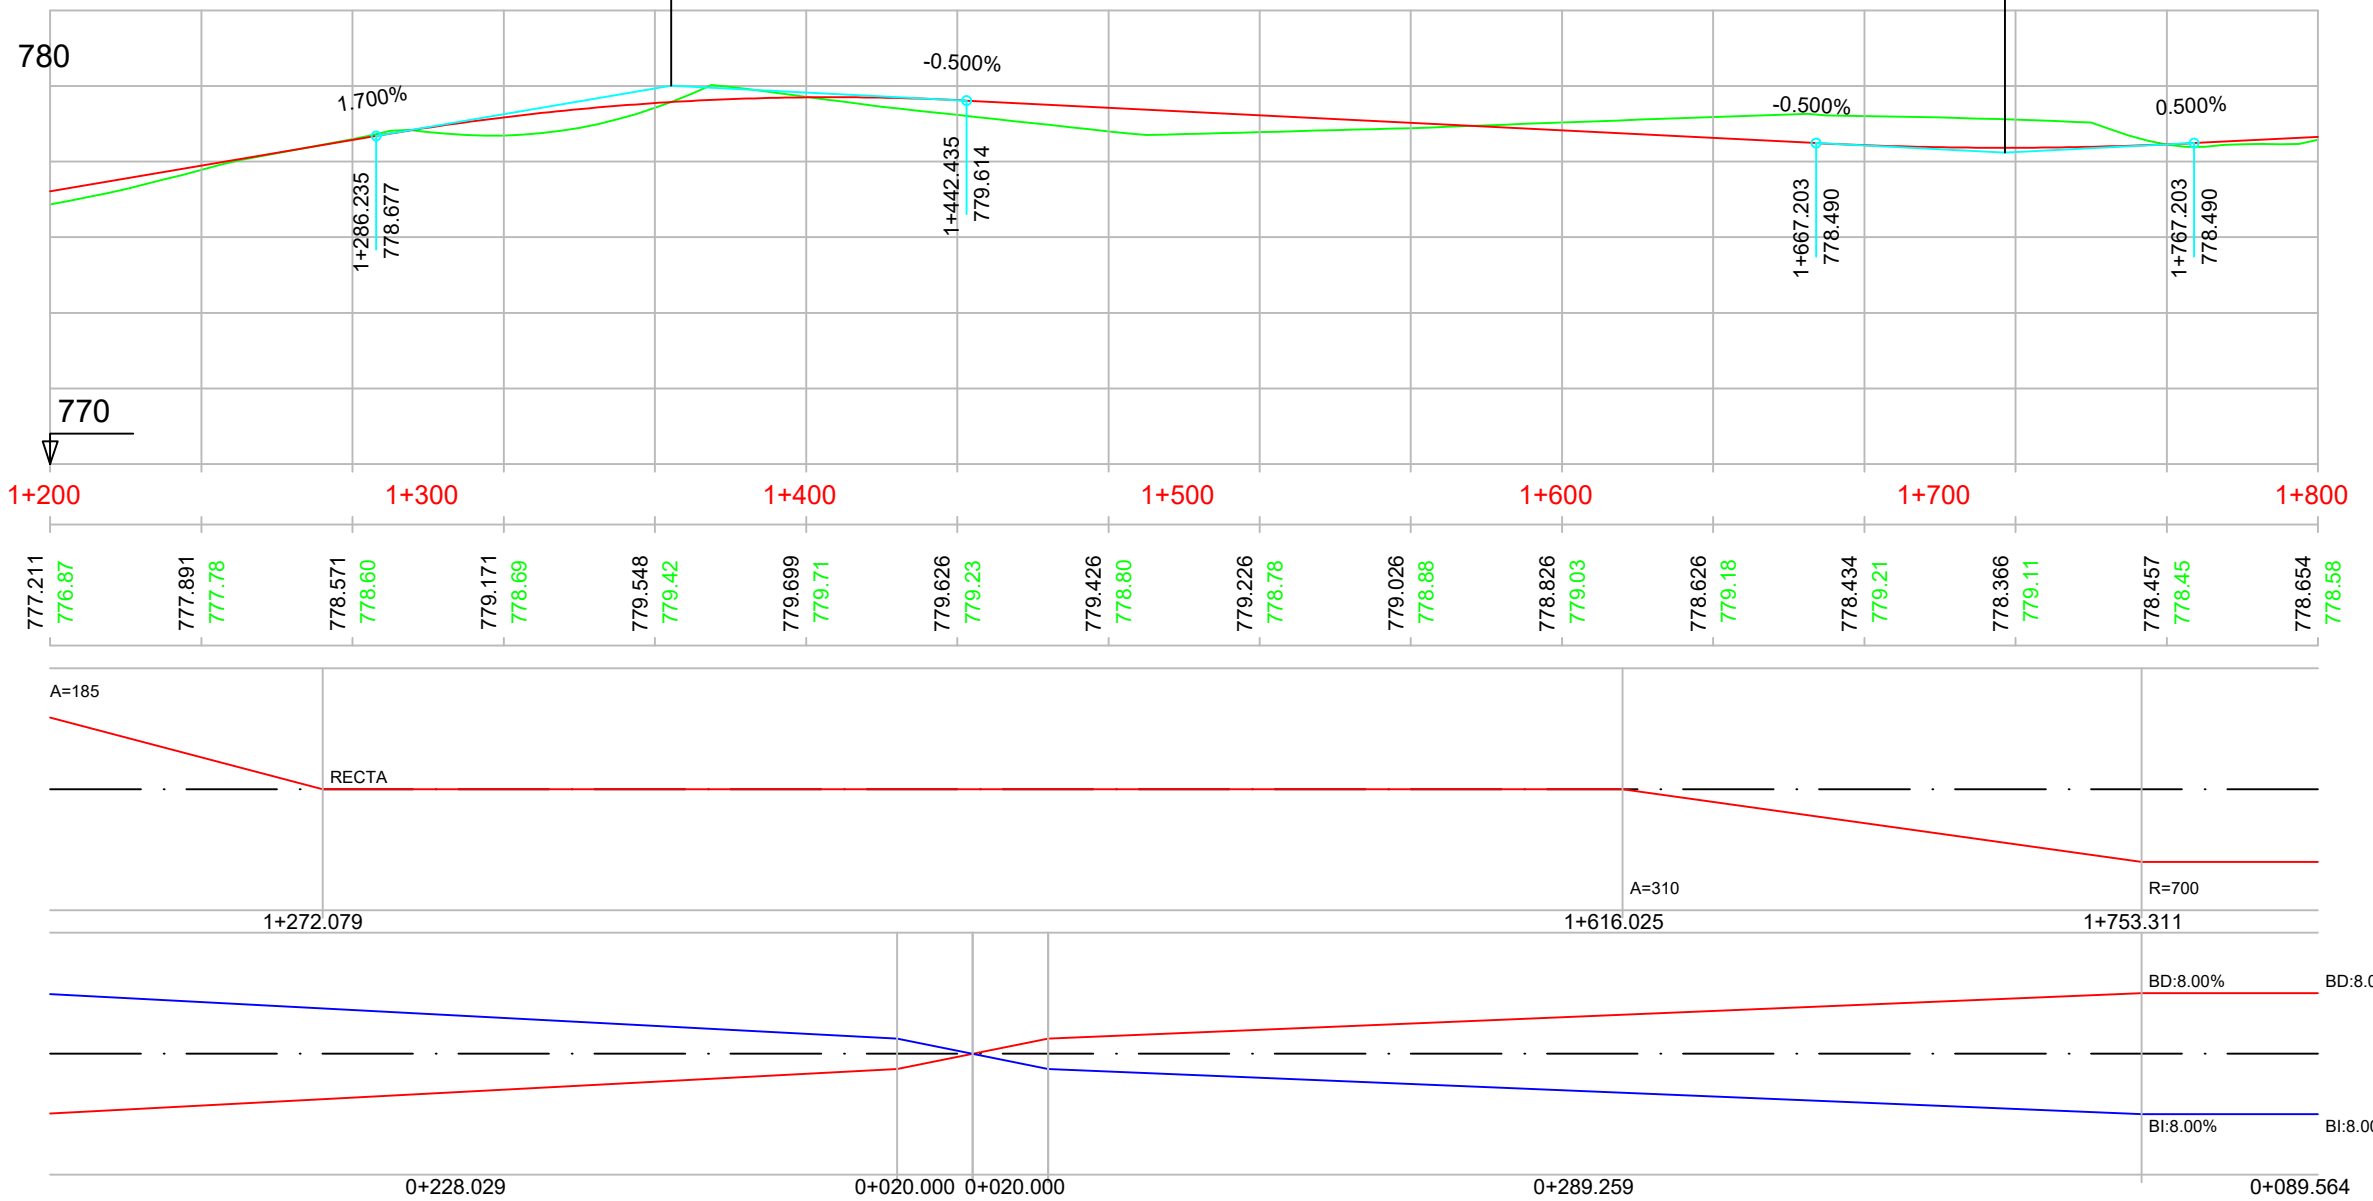


DIAGRAMA
DE
CURVATURAS

DIAGRAMA
DE
PERALTES