


PK= 2+508.256  
CV= 782.195  
KV= 7100.000  
W = -0.019  
Lv= 137.827  
D = 0.334

EJE 1 TRONCO  
PK 2+400 - 3+000

LEYENDA  
— RASANTE  
— TERRENO

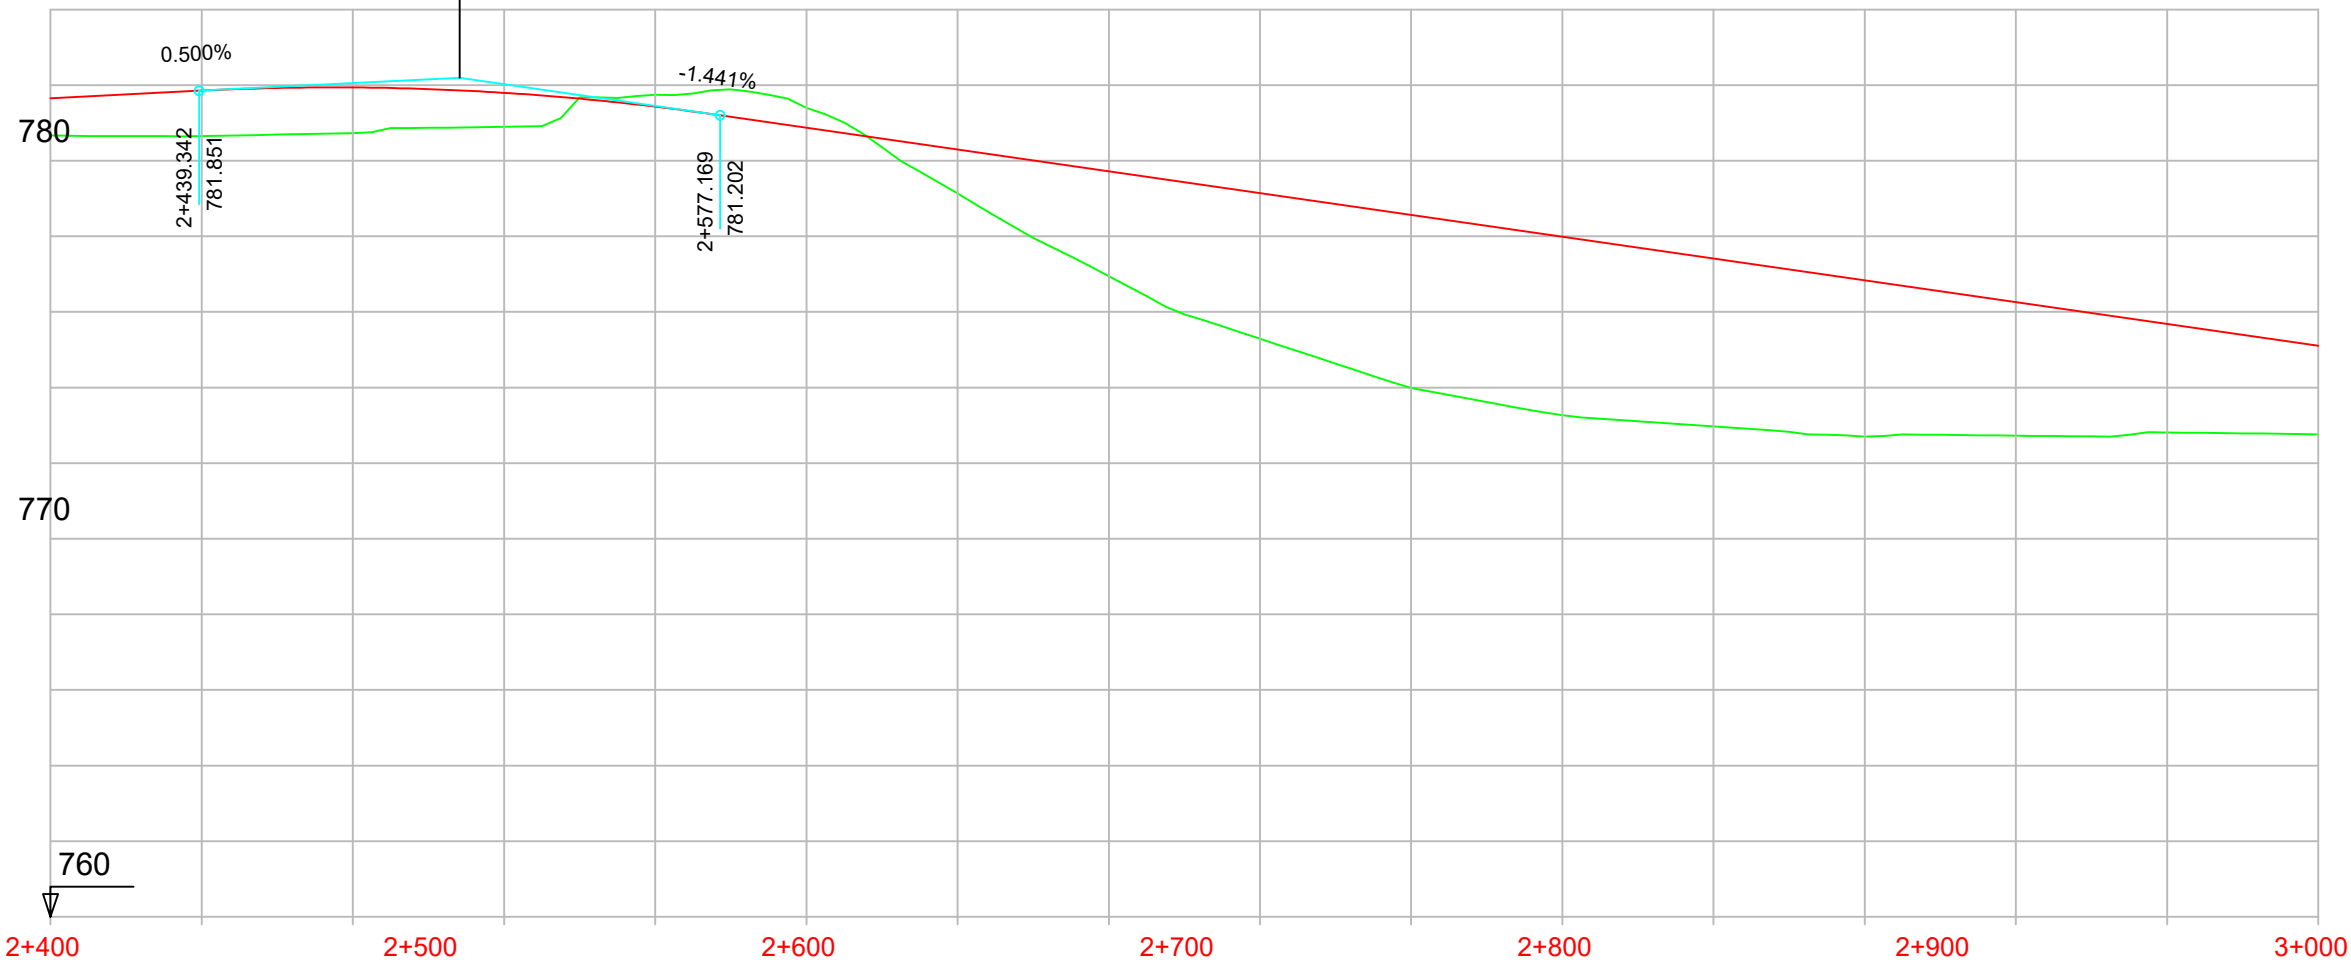

P.K.		
COTAS	RASANTE	TERRENO

	2+400	2+500	2+600	2+700	2+800	2+900	3+000								
RASANTE	781.654	781.938	781.796	781.429	780.873	780.297	779.720	779.144	778.567	777.991	777.414	776.838	776.261	775.685	775.108
TERRENO	780.67	780.73	780.90	781.74	781.39	779.14	776.94	775.29	773.99	773.27	772.97	772.71	772.73	772.81	772.76

DIAGRAMA  
DE  
CURVATURAS

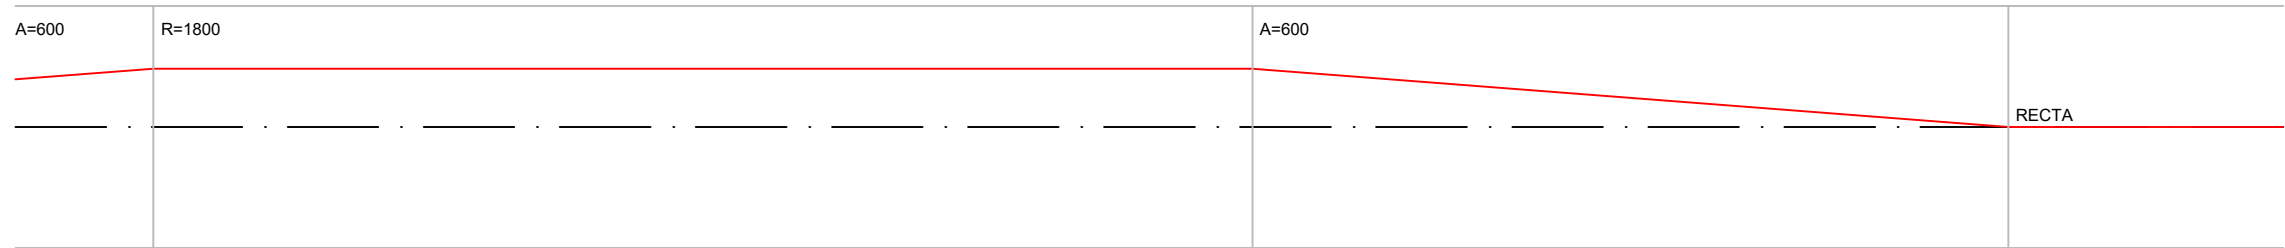


DIAGRAMA  
DE  
PERALTES

