


EJE 3 VIA DE SERVICIO HACIA EL  
POLIDEPORTIVO  
PK 0+000 - 0+600

PK=	0+207.469
CV=	775.427
KV=	2000.000
W =	-0.070
Lv=	140.000
D =	1.225

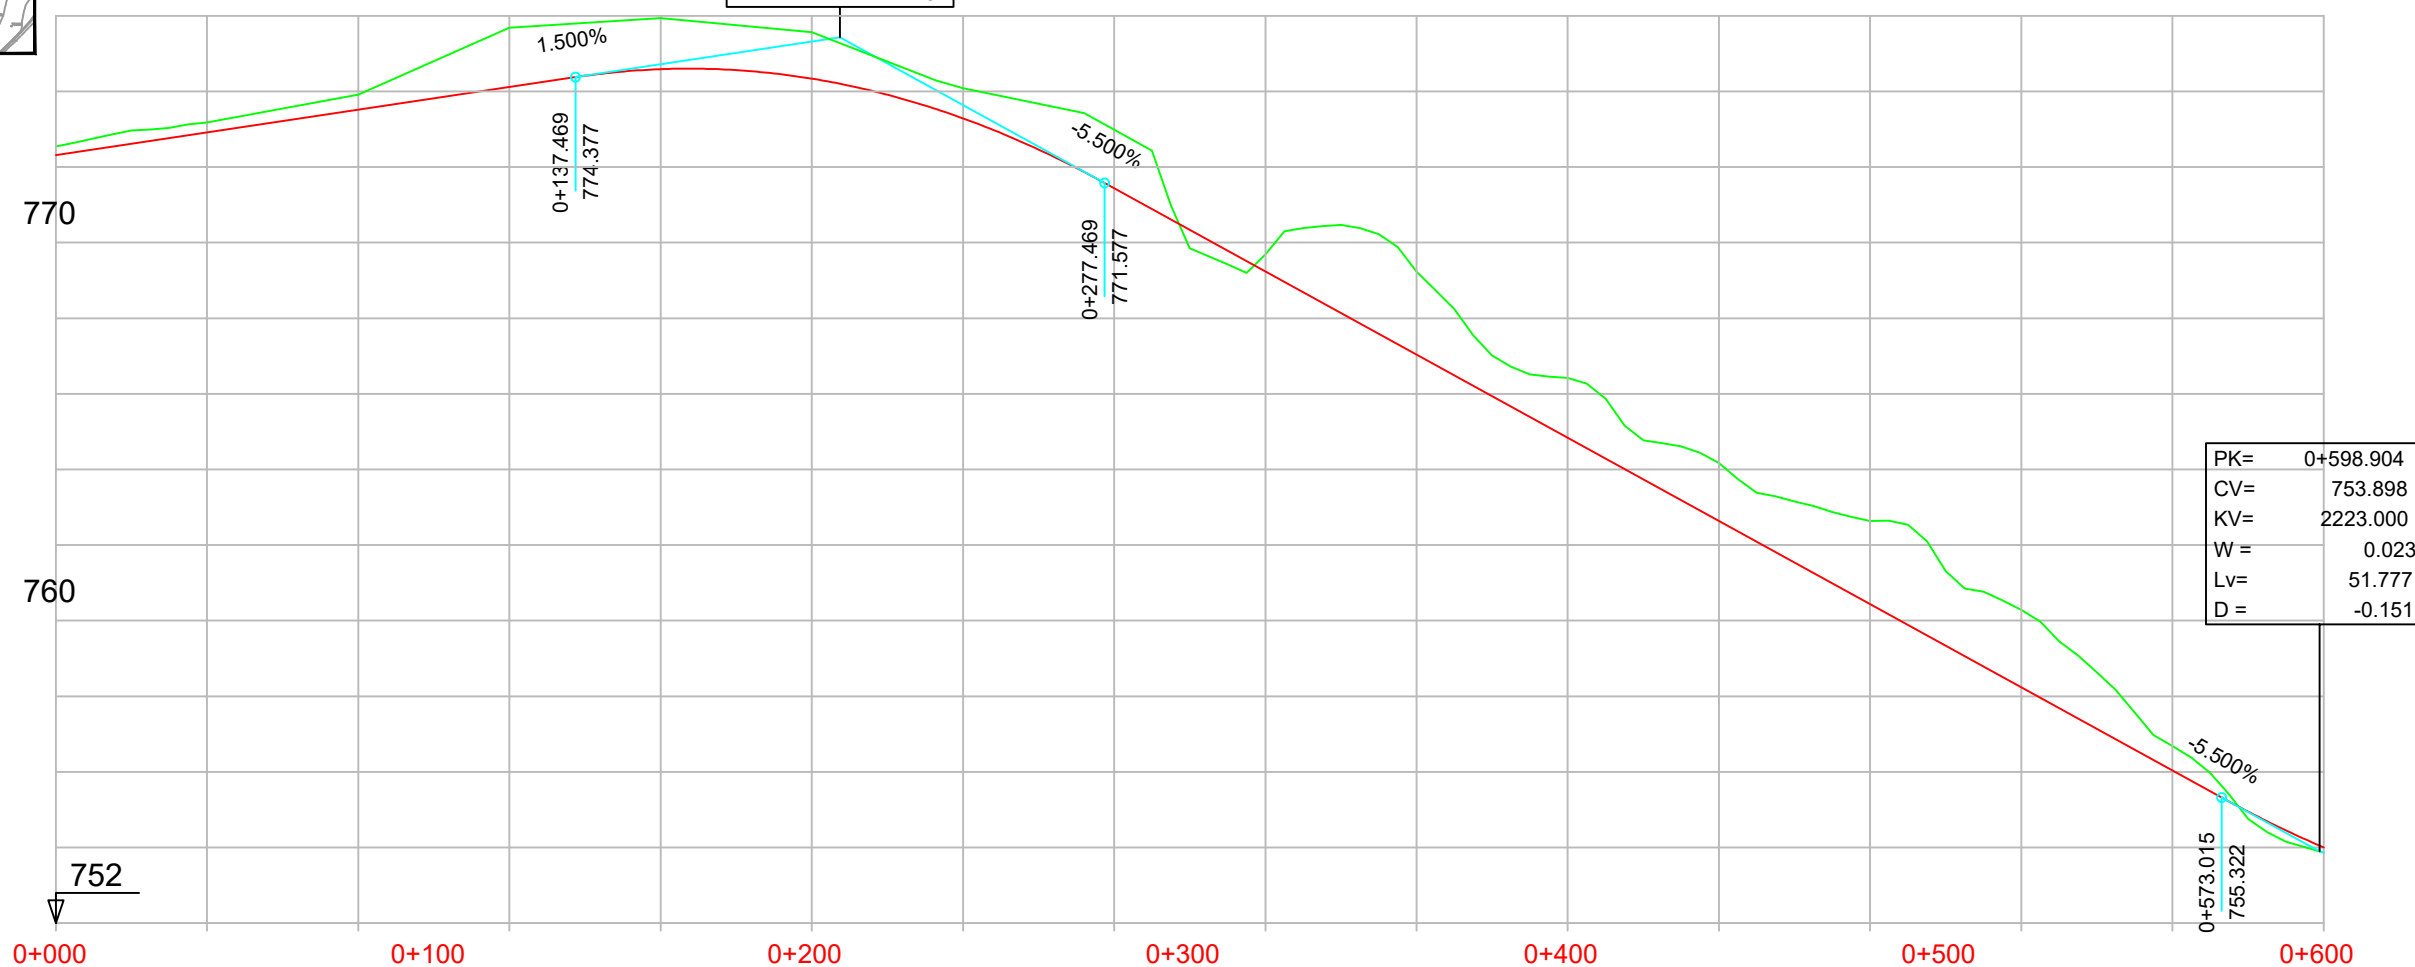

P.K.		
COTAS	RASANTE	TERRENO

