

EJE 16 CAMINO DE SERVICIO
MARGEN IZQUIERDO
PK 0+600 - 1+200


LEYENDA

- RASANTE
- TERRENO

PK= 0+729.614
CV= 779.928
KV= 1053.000
W = -0.038
Lv= 40.014
D = 0.190

PK= 0+942.764
CV= 778.862
KV= 3077.000
W = 0.013
Lv= 40.001
D = -0.065

PK= 1+158.469
CV= 780.588
KV= 2223.000
W = -0.018
Lv= 40.014
D = 0.090

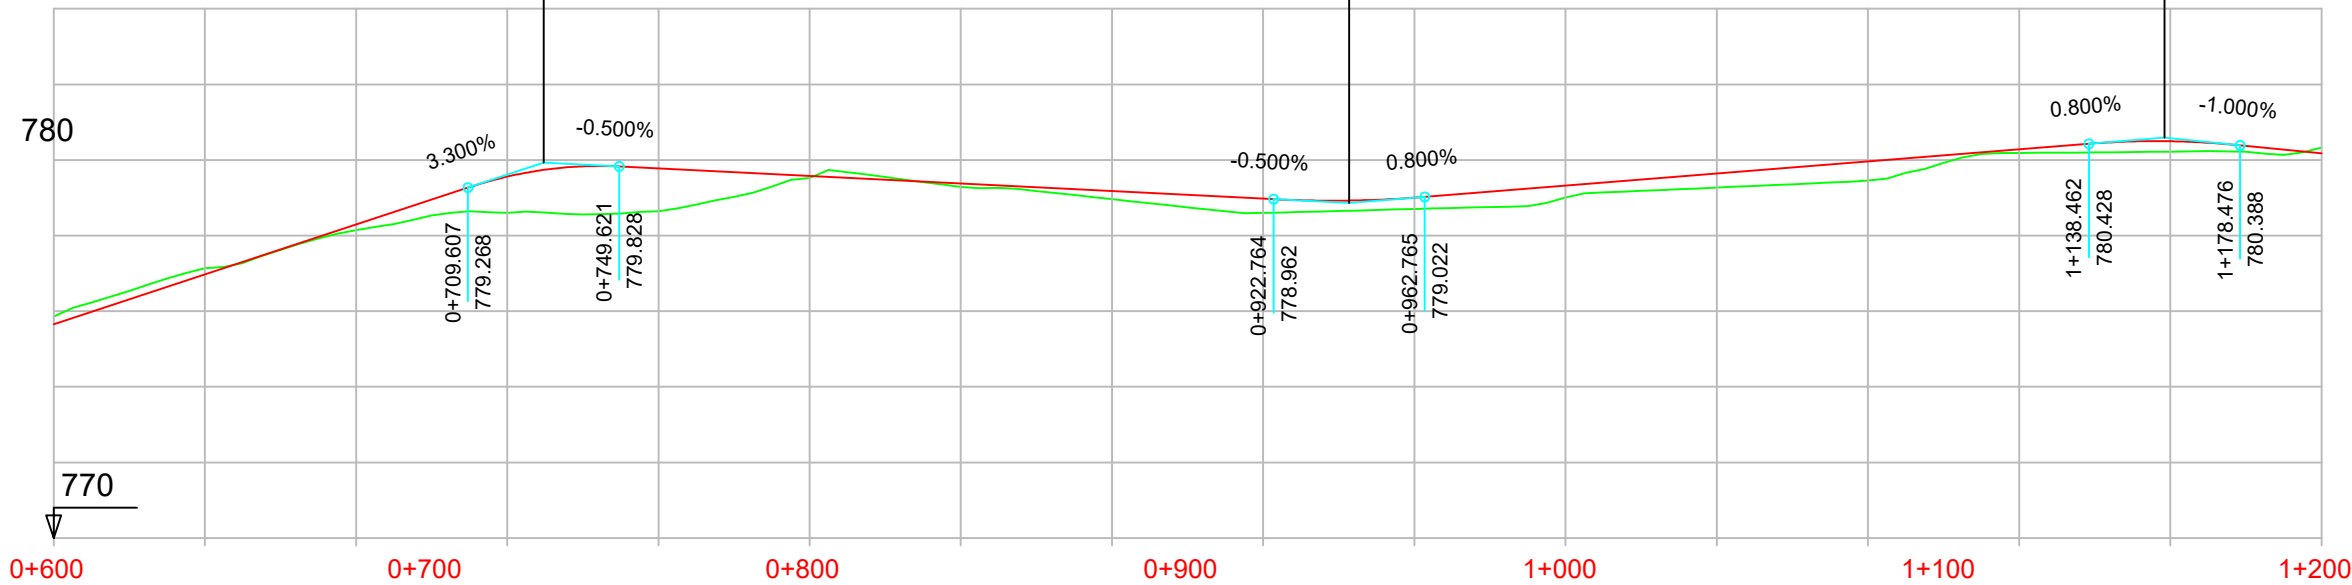

P.K.		
COTAS	RASANTE	TERRENO

P.K.	0+600	0+700	0+800	0+900	1+000	1+100	1+200
RASANTE	775.651	776.971	778.291	779.559	779.776	779.976	780.280
TERRENO	775.86	777.14	778.14	778.61	779.65	779.52	780.32

DIAGRAMA
DE
CURVATURAS

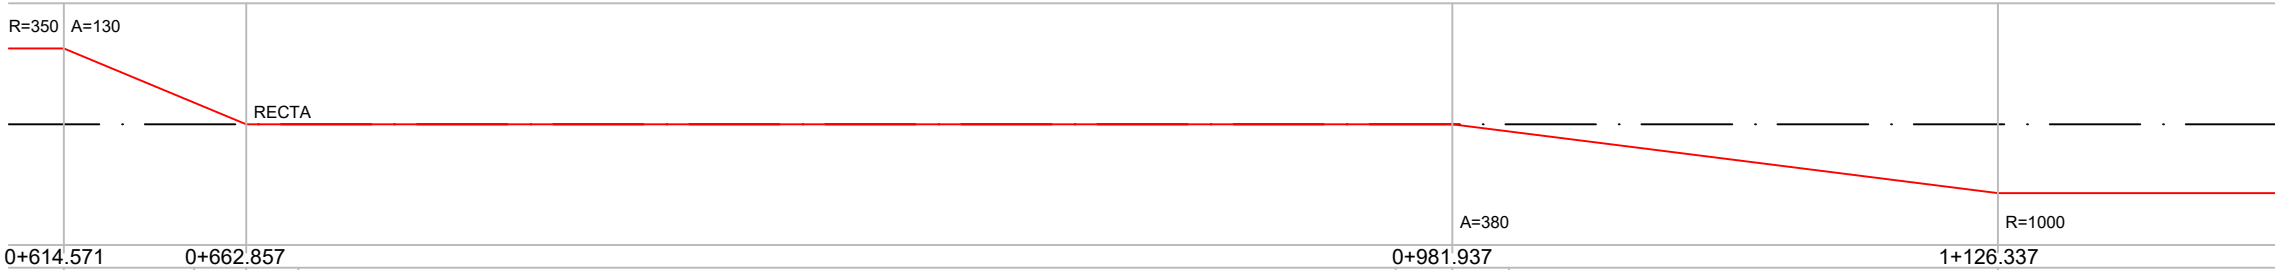


DIAGRAMA
DE
PERALTES

