


EJE 16 CAMINO DE SERVICIO
MARGEN IZQUIERDO
PK 1+200 - 1+800

| LEYENDA | |
|--------------------------------------|---------|
| — | RASANTE |
| — | TERRENO |

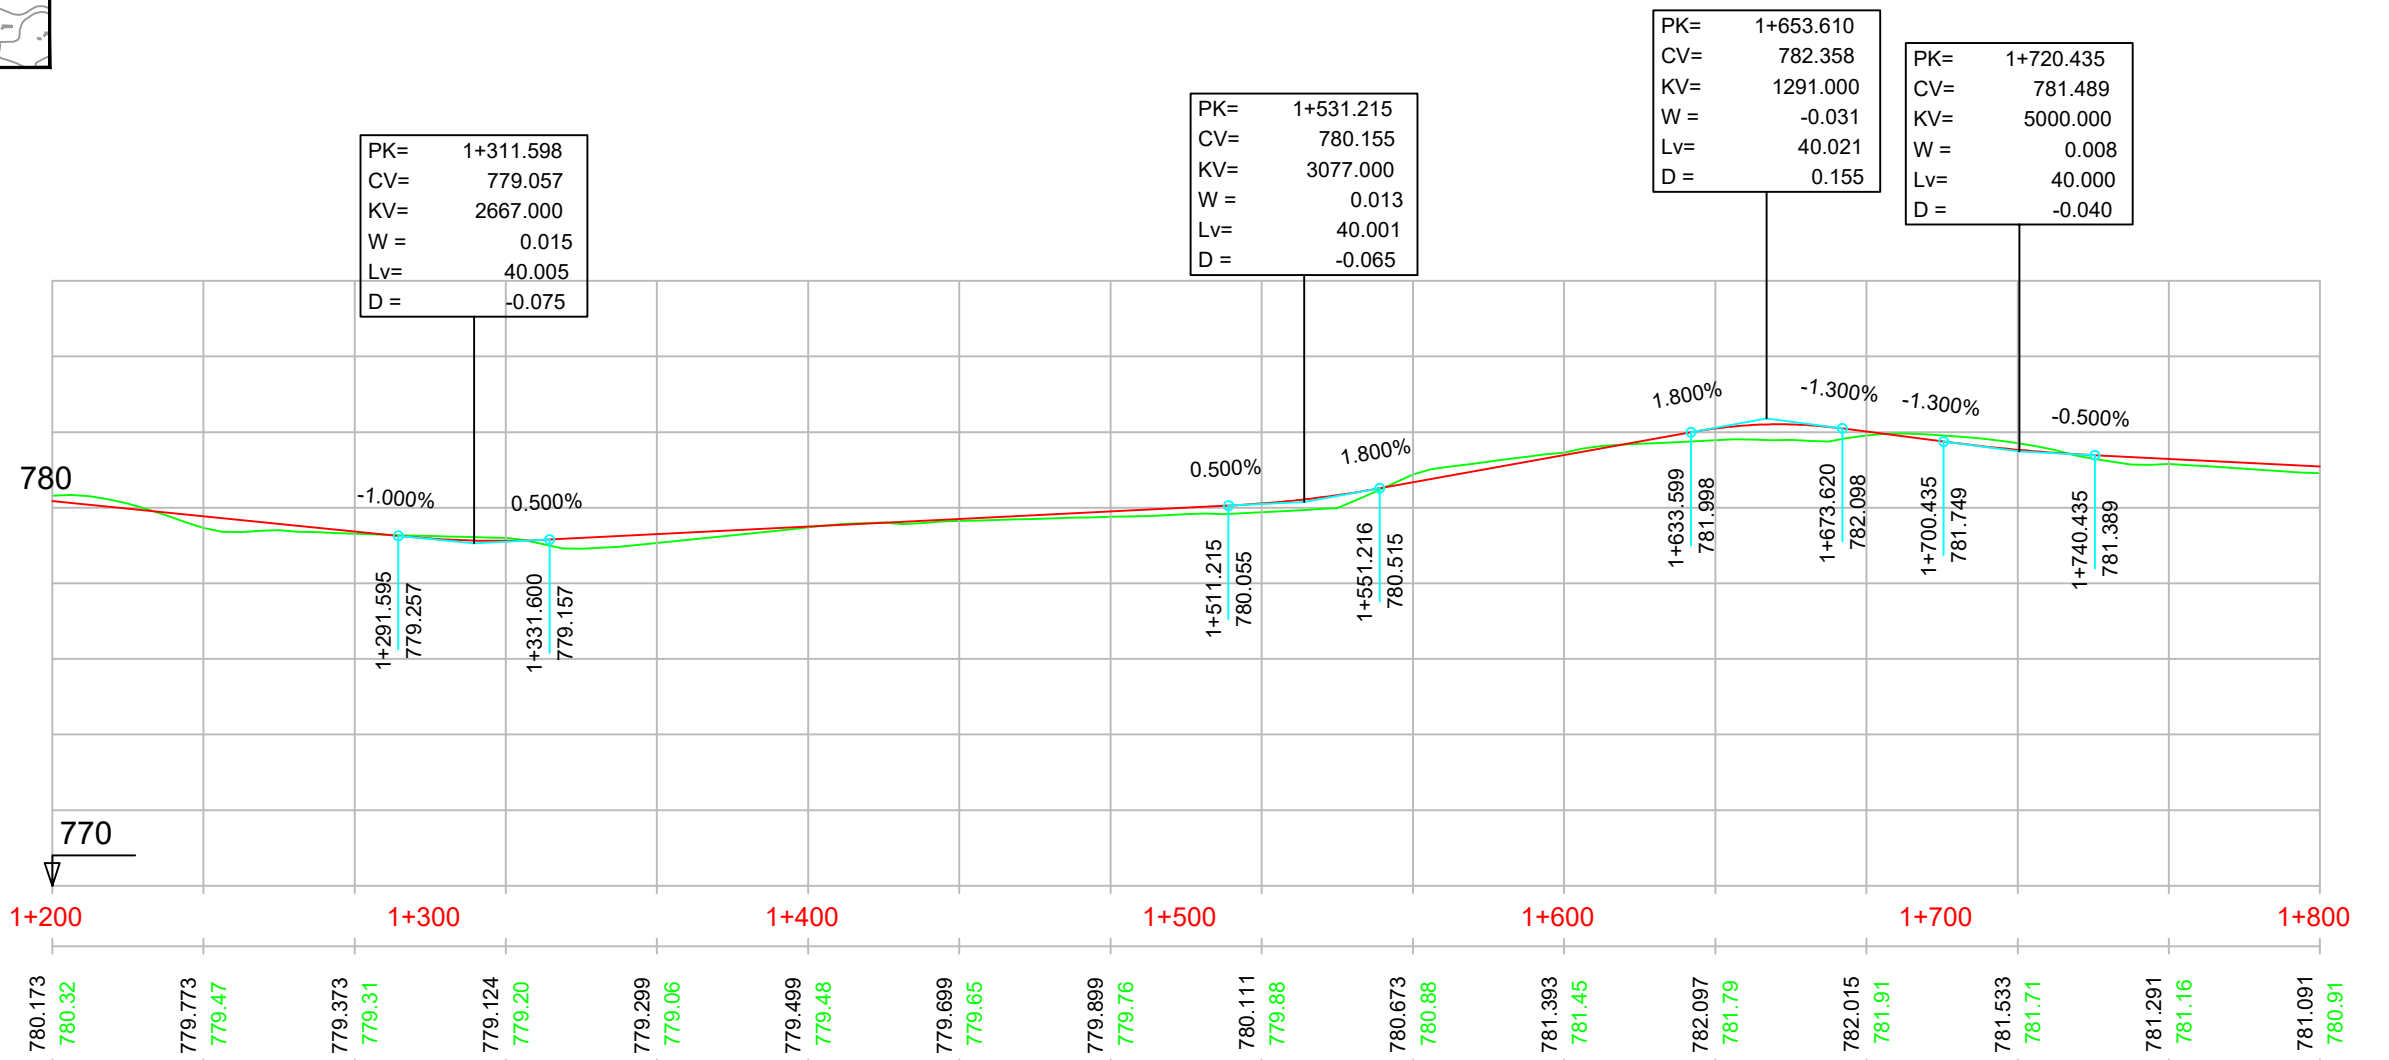

| | |
|-----|-----------|
| PK= | 1+311.598 |
| CV= | 779.057 |
| KV= | 2667.000 |
| W = | 0.015 |
| Lv= | 40.005 |
| D = | -0.075 |

| | |
|-----|-----------|
| PK= | 1+531.215 |
| CV= | 780.155 |
| KV= | 3077.000 |
| W = | 0.013 |
| Lv= | 40.001 |
| D = | -0.065 |

| | |
|-----|-----------|
| PK= | 1+653.610 |
| CV= | 782.358 |
| KV= | 1291.000 |
| W = | -0.031 |
| Lv= | 40.021 |
| D = | 0.155 |

| | |
|-----|-----------|
| PK= | 1+720.435 |
| CV= | 781.489 |
| KV= | 5000.000 |
| W = | 0.008 |
| Lv= | 40.000 |
| D = | -0.040 |

| P.K. | | |
|-------|---------|---------|
| COTAS | RASANTE | TERRENO |
| | | |

| DIAGRAMA DE CURVATURAS | |
|------------------------|-----------|
| R=1000 | A=380 |
| 1+306.008 | 1+450.408 |

| DIAGRAMA DE PERALTES | |
|----------------------|-----------|
| BD:4.07% | BD:2.00% |
| BI:4.07% | BI:2.00% |
| 0+179.670 | 0+157.877 |