


EJE 2 TRONCO
PK 0+787.118 - 1+387.118

PK= 0+892.624
CV= 774.557
KV= 4800.000
W = 0.022
Lv= 104.224
D = -0.283

PK= 1+163.271
CV= 777.264
KV= 7100.000
W = -0.020
Lv= 142.000
D = 0.355

LEYENDA
— RASANTE
— TERRENO

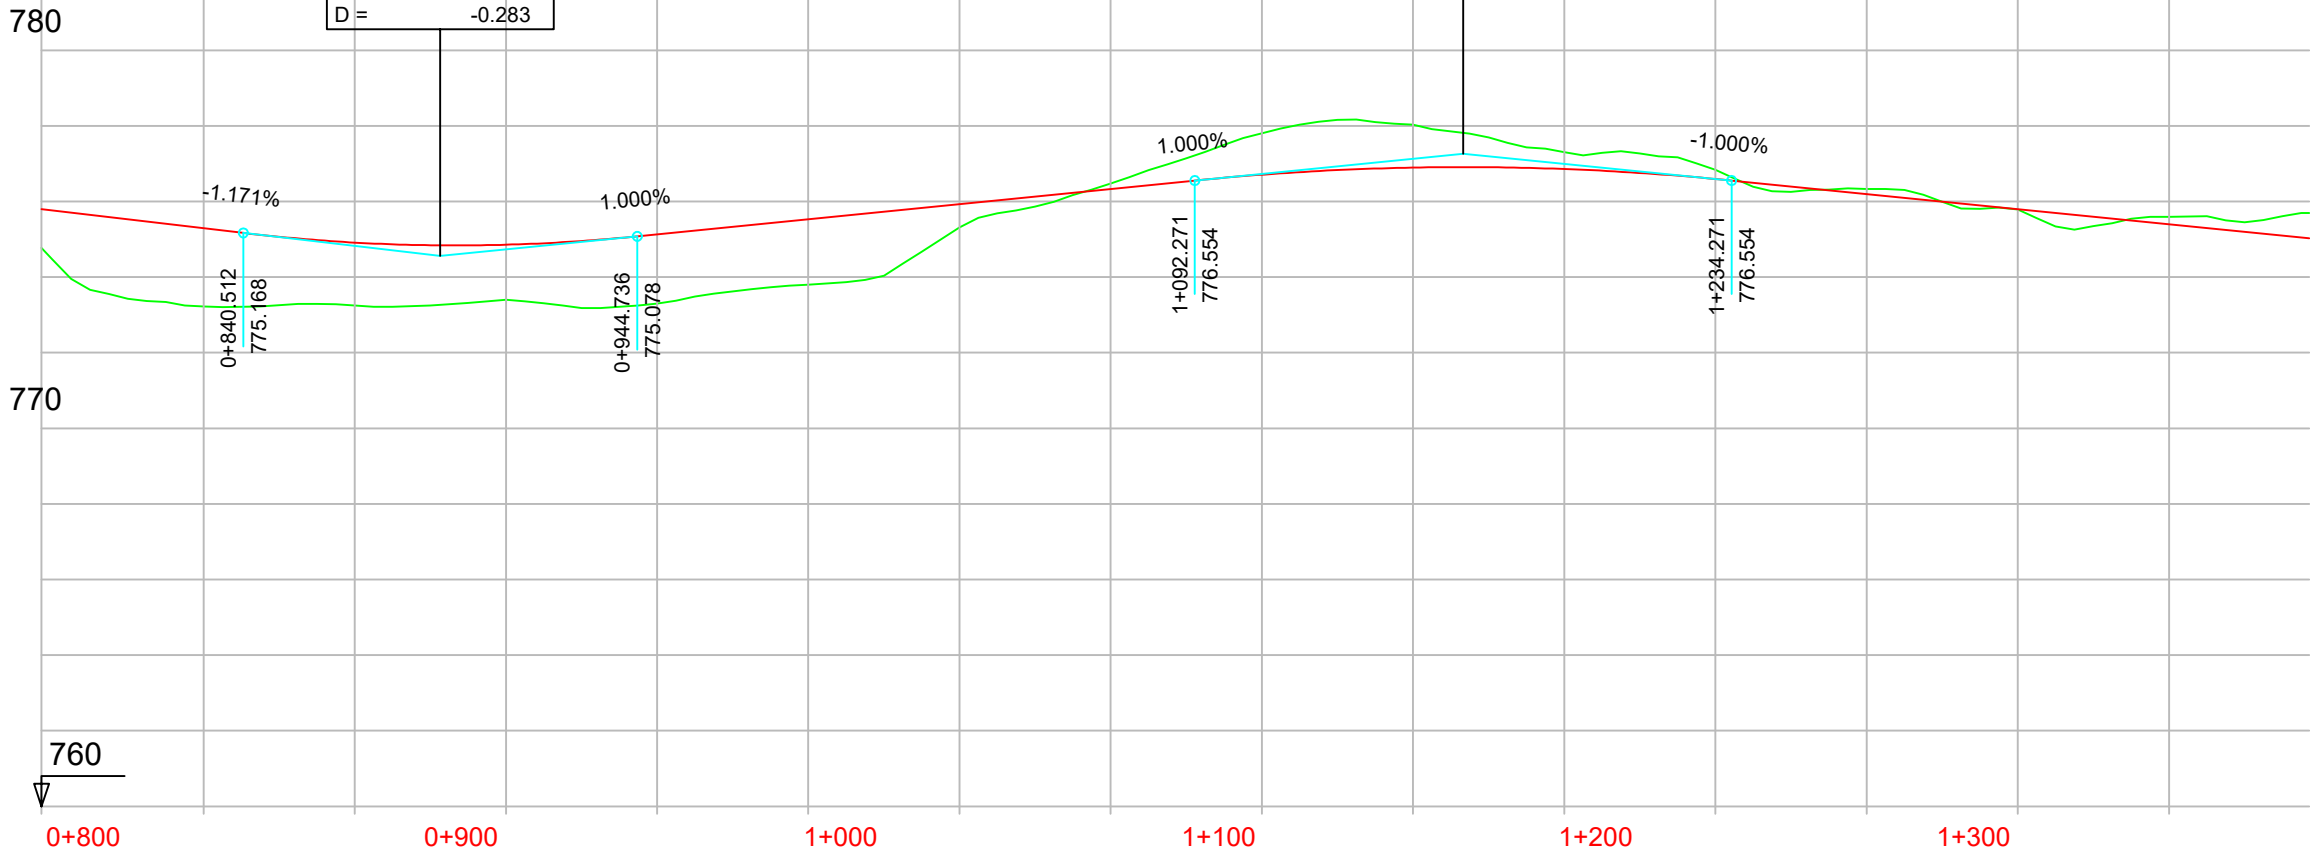

P.K.		
COTAS	RASANTE	TERRENO

DIAGRAMA
DE
CURVATURAS

DIAGRAMA
DE
PERALTES

