


ALTERNATIVA 2  
PK 1+987.118 - 2+587.118

PK=	2+410.439
CV=	777.360
KV=	7143.000
W =	-0.014
Lv=	100.002
D =	0.175

LEYENDA	
<span style="color: red;">—</span>	RASANTE
<span style="color: green;">—</span>	TERRENO

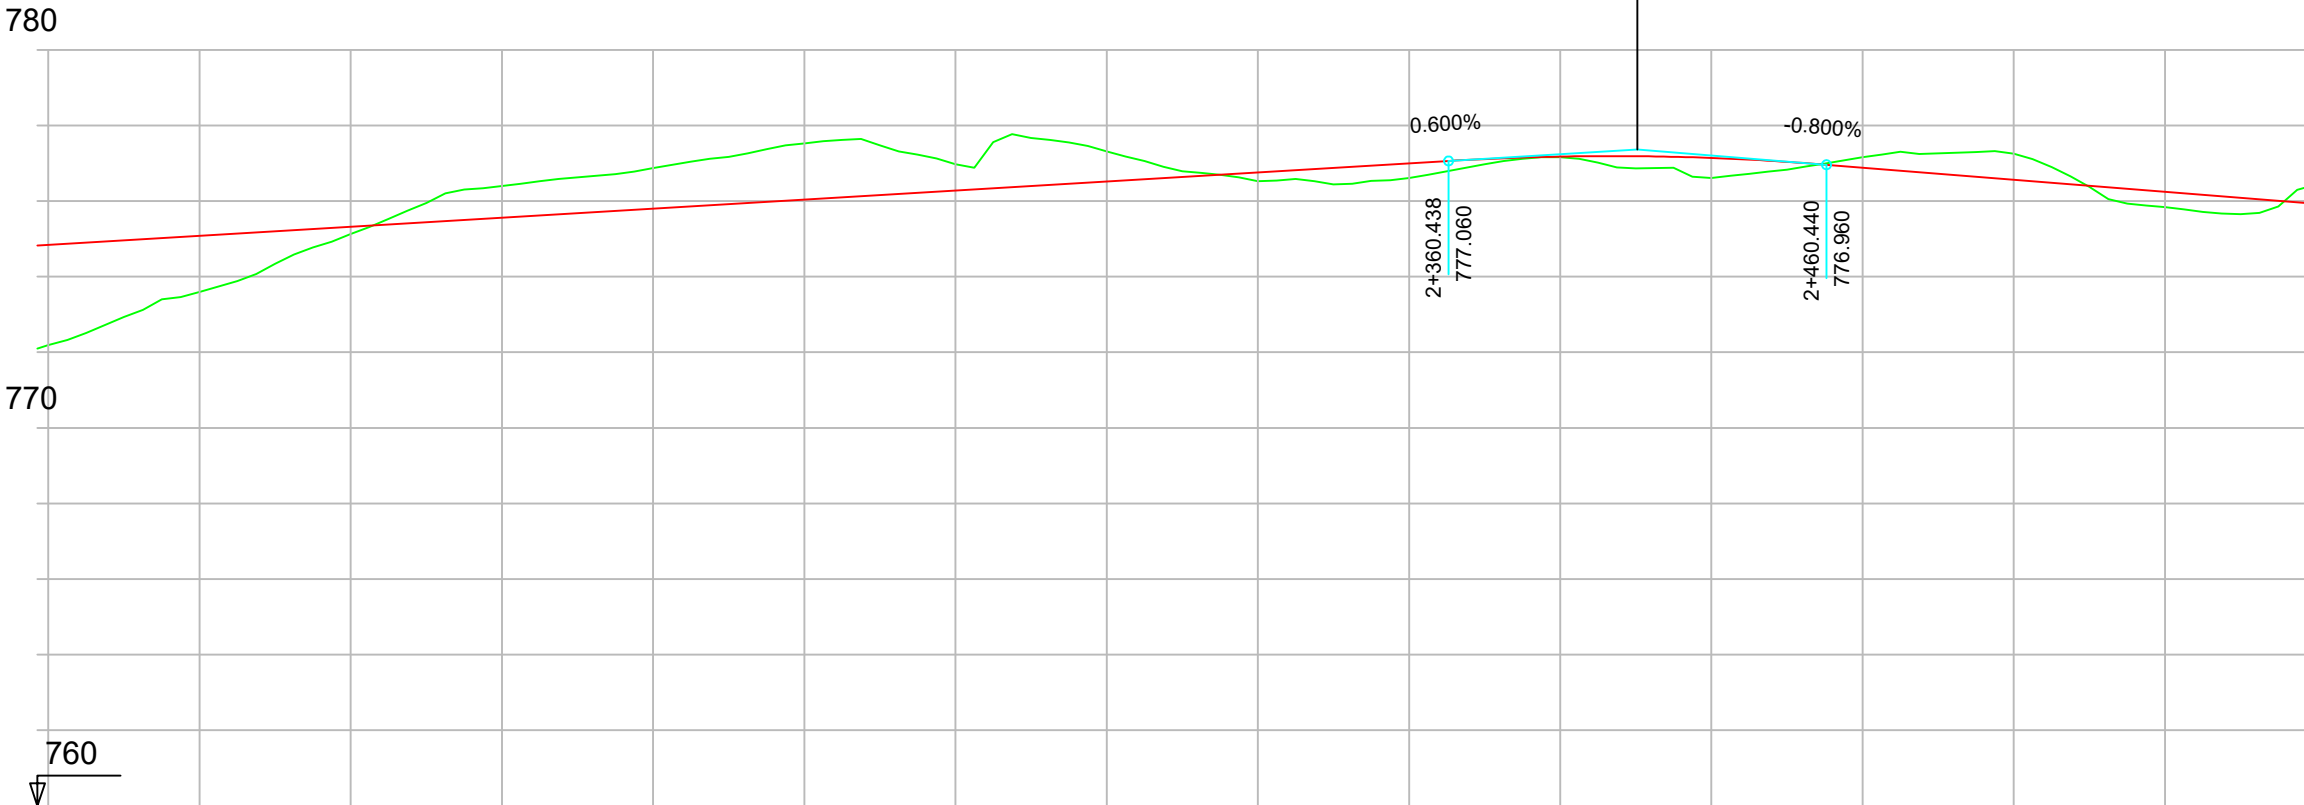

P.K.		
COTAS	RASANTE	TERRENO

774.838	775.078	775.318	775.558	775.798	776.038	776.278	776.518	776.758	776.998	777.176	777.139	776.884	776.564	776.244
772.19	773.59	775.13	776.40	776.87	777.53	776.98	777.31	776.53	776.61	777.16	776.61	777.16	777.25	775.84

DIAGRAMA DE CURVATURAS	
A=255	R=700
A=255	

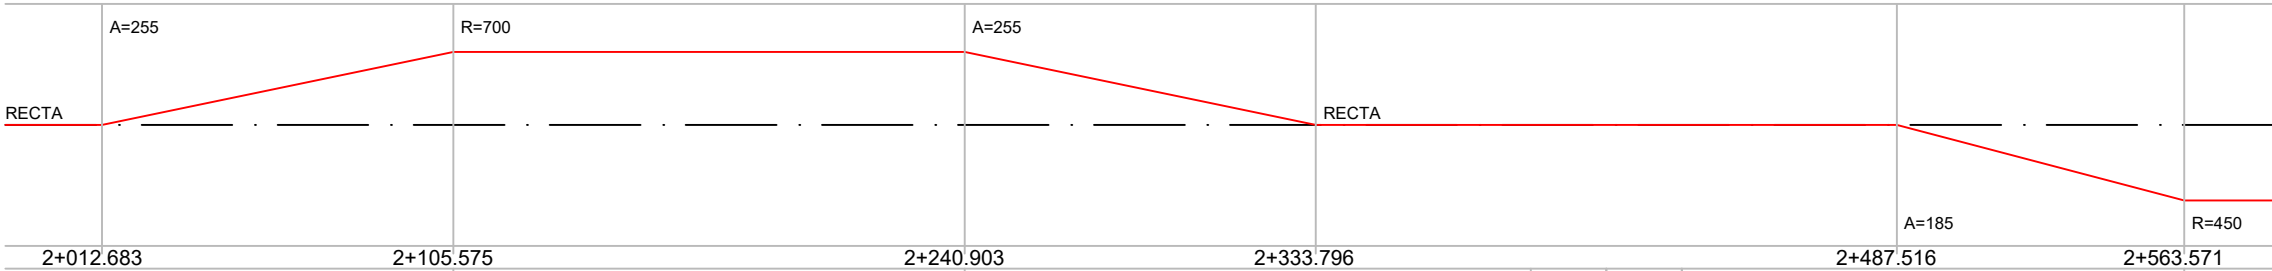


DIAGRAMA DE PERALTES	
BI:8.00%	BD:8.00%
BI:8.00%	

