


EJE 2 TRONCO
PK 3+187.118 - 3+787.118

PK= 3+262.377
CV= 778.458
KV= 5200.000
W= -0.050
Lv= 260.000
D= 1.625

LEYENDA

RASANTE
TERRENO

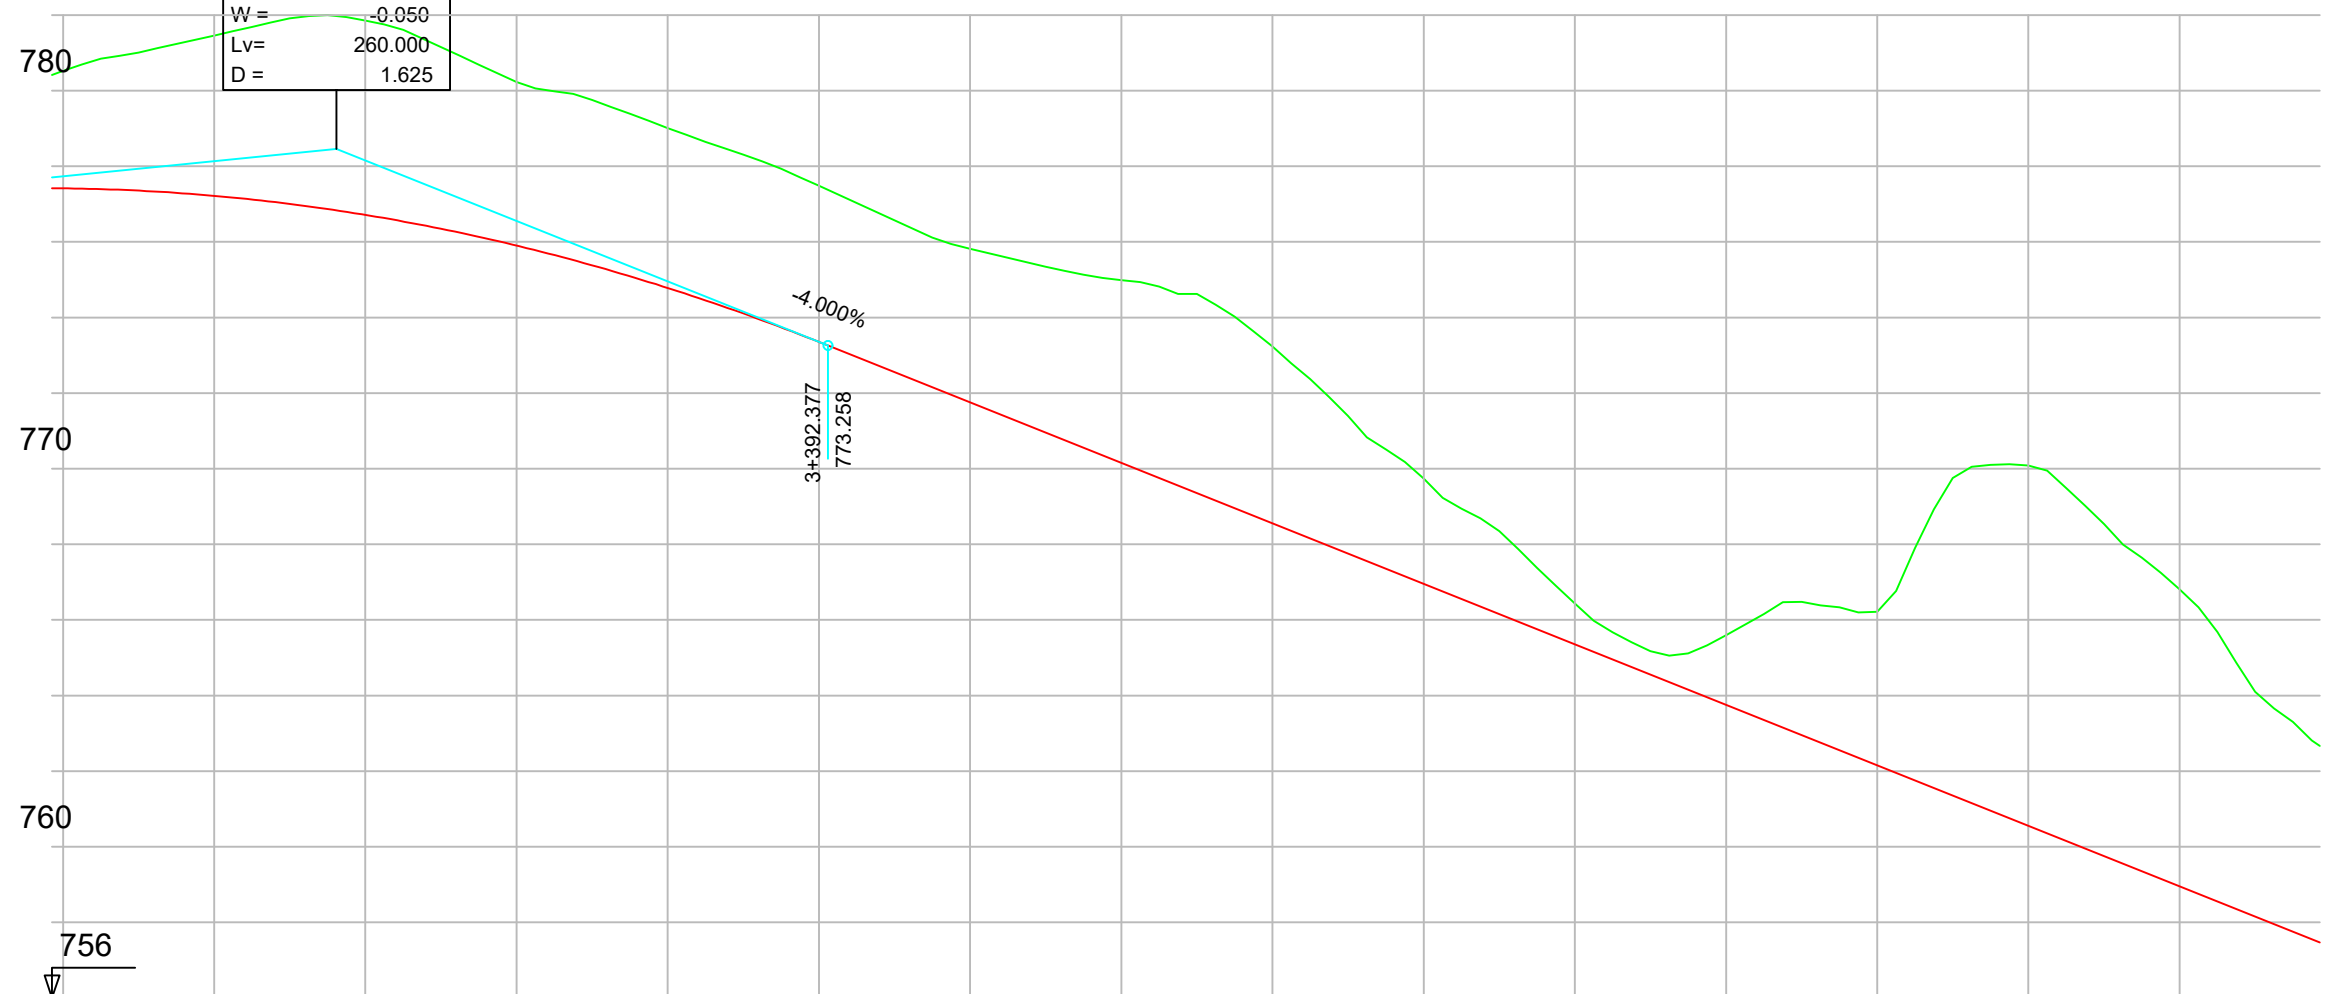

P.K.		
COTAS	RASANTE	TERRENO

DIAGRAMA DE CURVATURAS		

DIAGRAMA DE PERALTES		

