


EJE 10 CAMINO DE SERVICIO
MARGEN DERECHO 1
PK 0+000 - 0+600

LEYENDA

- RASANTE
- TERRENO

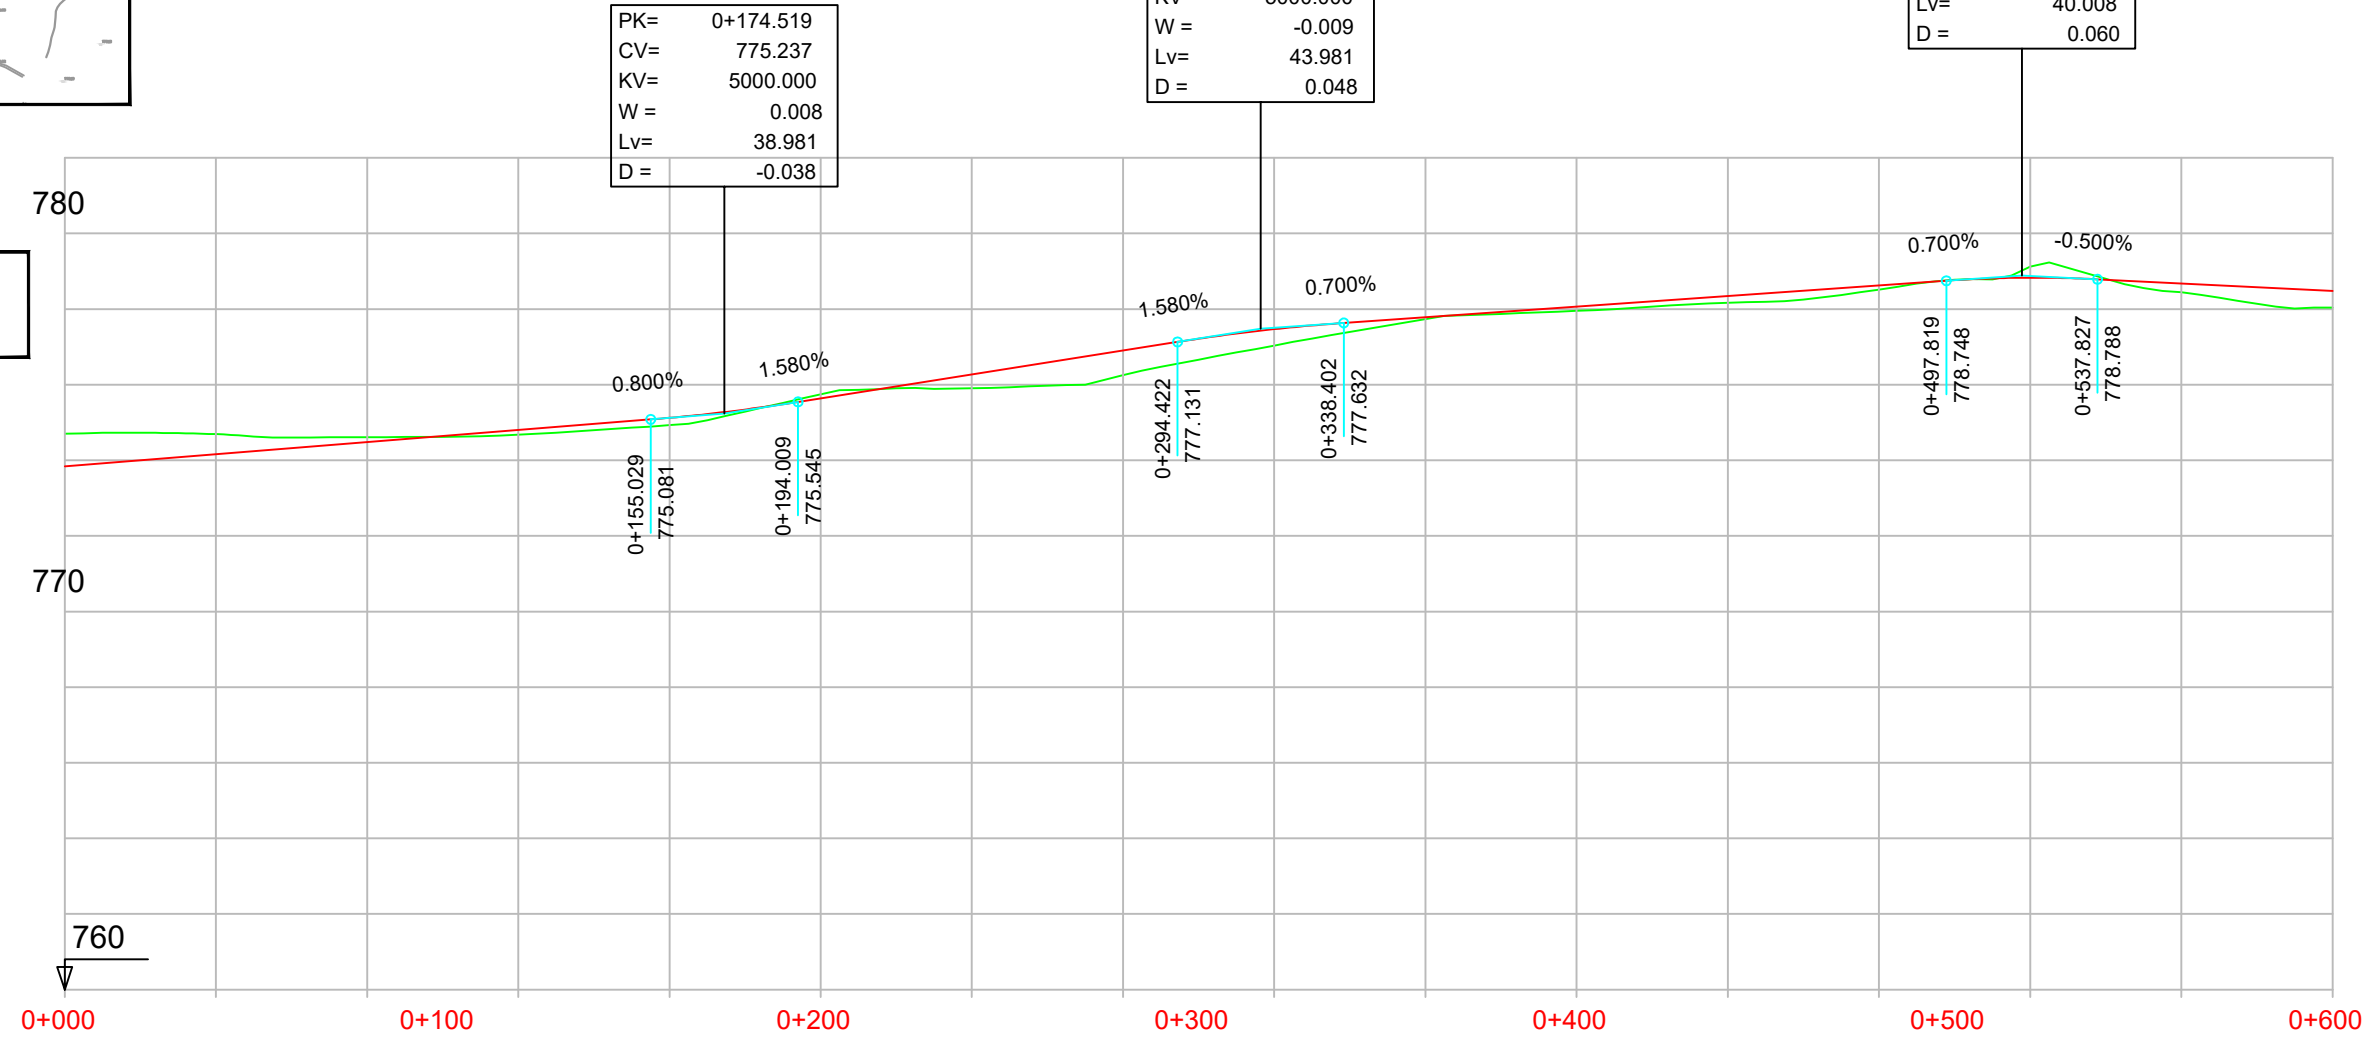

P.K.		
COTAS	RASANTE	TERRENO

773.841	774.161	774.481	774.801	775.123	775.640	776.272	776.903	777.470	777.784	778.064	778.344	778.624	778.830	778.678	778.478
774.70	774.69	774.61	774.68	774.94	775.75	775.90	776.26	777.04	777.74	777.95	778.17	778.52	779.12	778.45	778.04

DIAGRAMA DE CURVATURAS

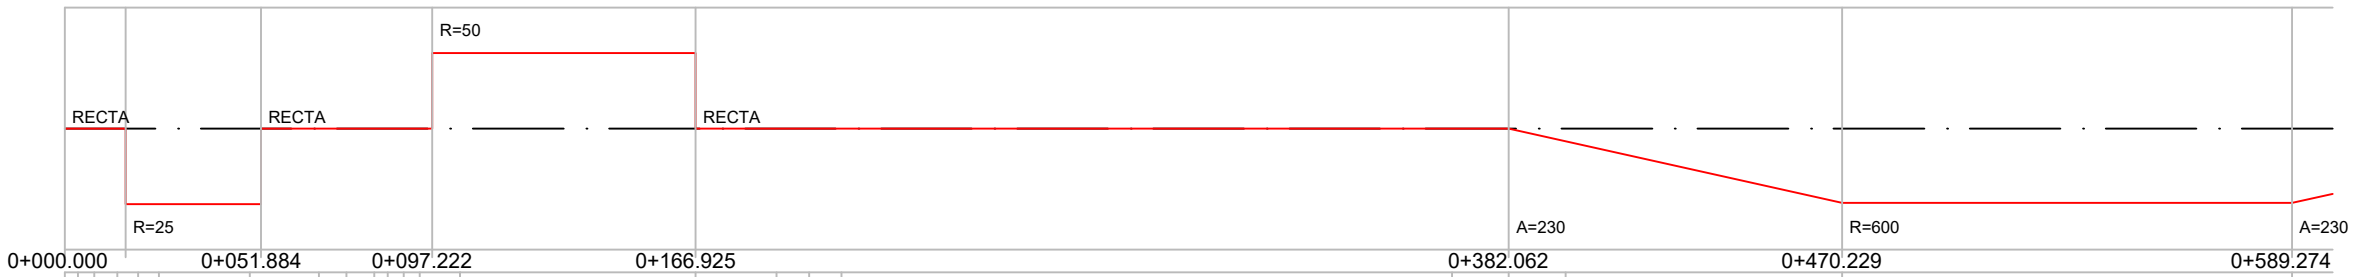


DIAGRAMA DE PERALTES

