

EJE 14 CAMINO DE SERVICIO  
MARGEN DERECHA 2  
PK 0+000 - 0+600


PK=	0+417.435
CV=	778.170
KV=	1000.000
W =	-0.064
Lv=	64.454
D =	0.519

PK=	0+554.118
CV=	774.322
KV=	1207.000
W =	0.033
Lv=	40.021
D =	-0.166

**LEYENDA**

— RASANTE

— TERRENO

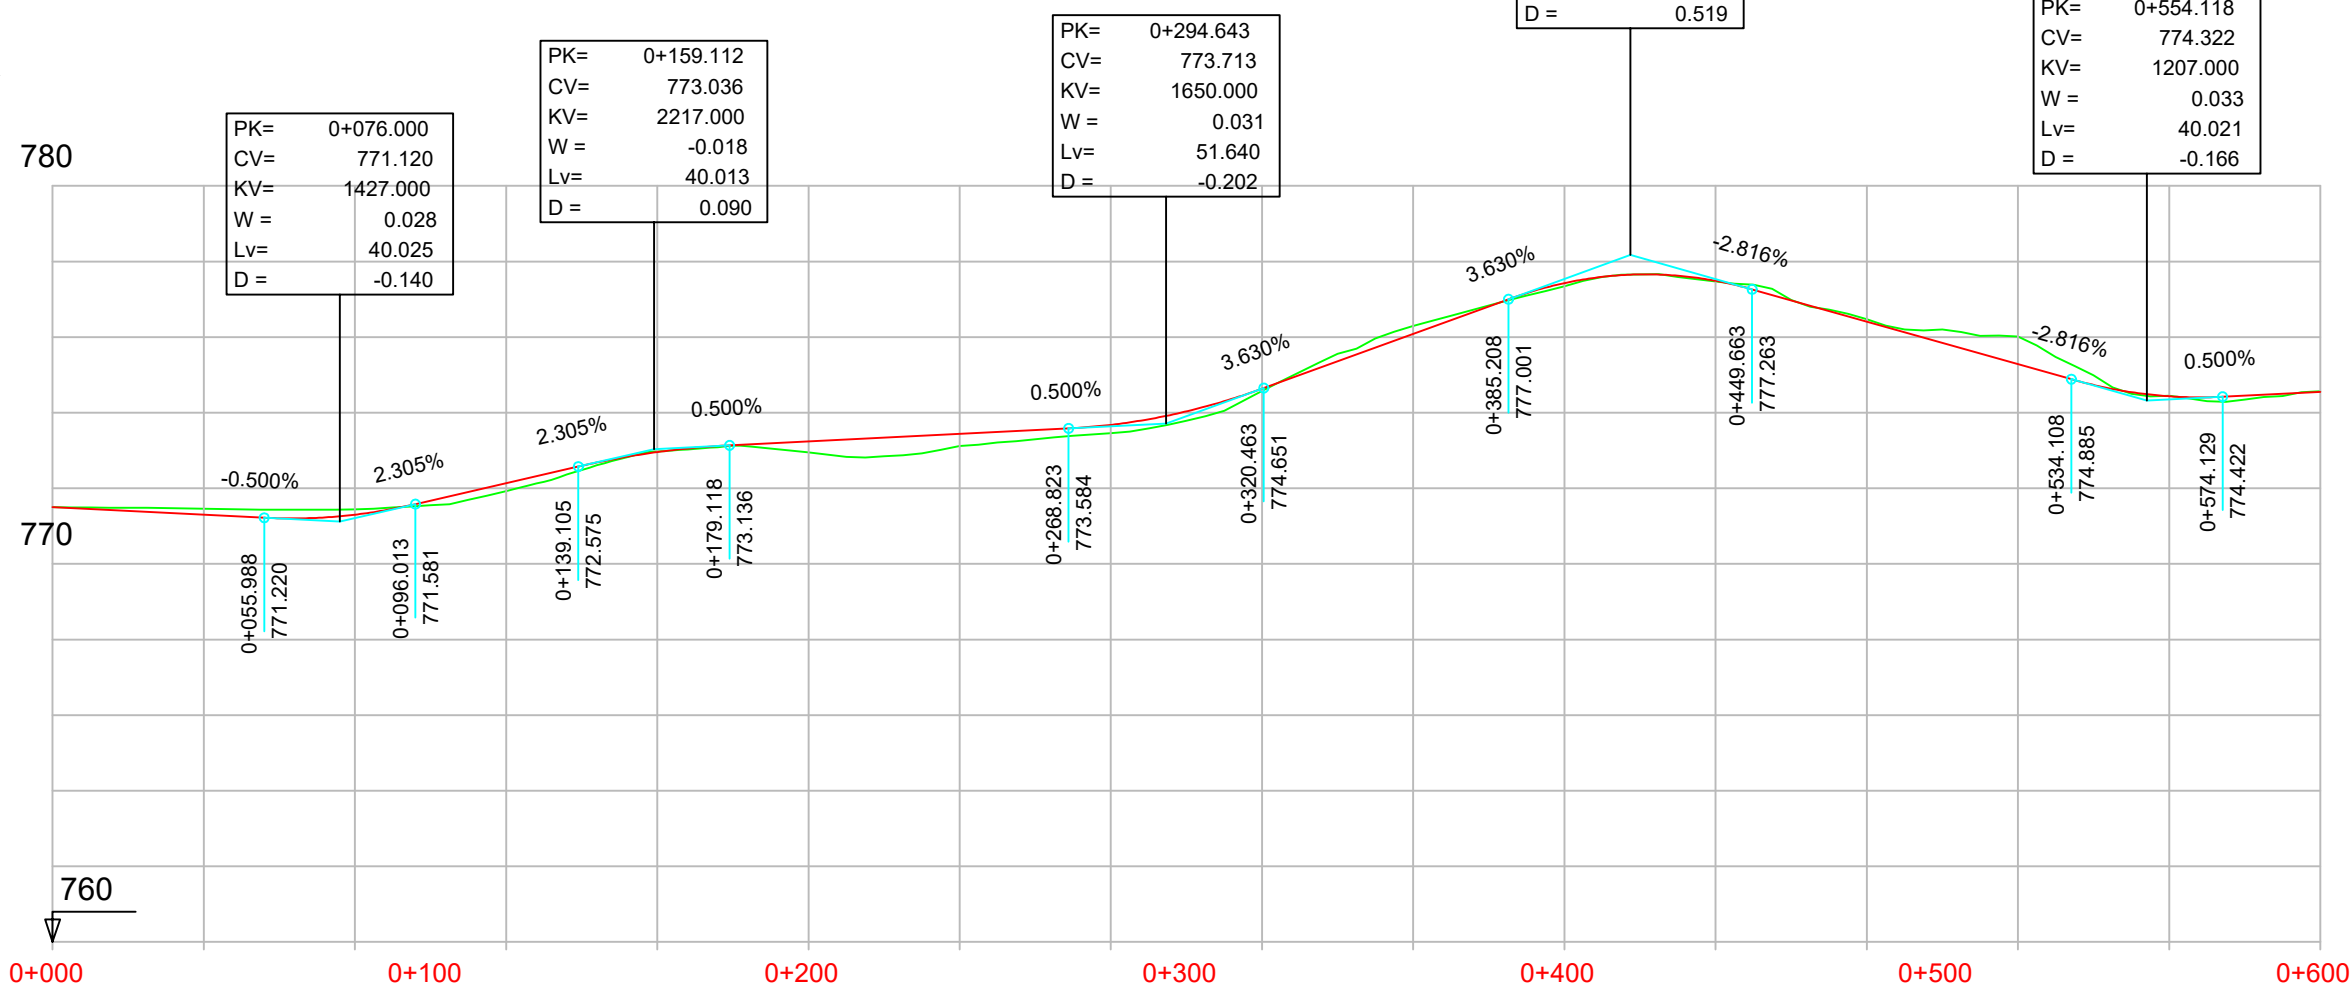

P.K.		
COTAS	RASANTE	TERRENO

