


EJE 14 CAMINO DE SERVICIO  
MARGEN DERECHA 2  
PK 0+600 - 1+200

PK= 0+696.979  
CV= 775.036  
KV= 1156.000  
W = -0.035  
Lv= 40.019  
D = 0.173

PK= 0+909.700  
CV= 768.736  
KV= 1650.000  
W = 0.072  
Lv= 118.199  
D = -1.058

PK= 1+108.191  
CV= 777.076  
KV= 1500.000  
W = -0.074  
Lv= 111.243  
D = 1.031

**LEYENDA**  
— RASANTE  
— TERRENO

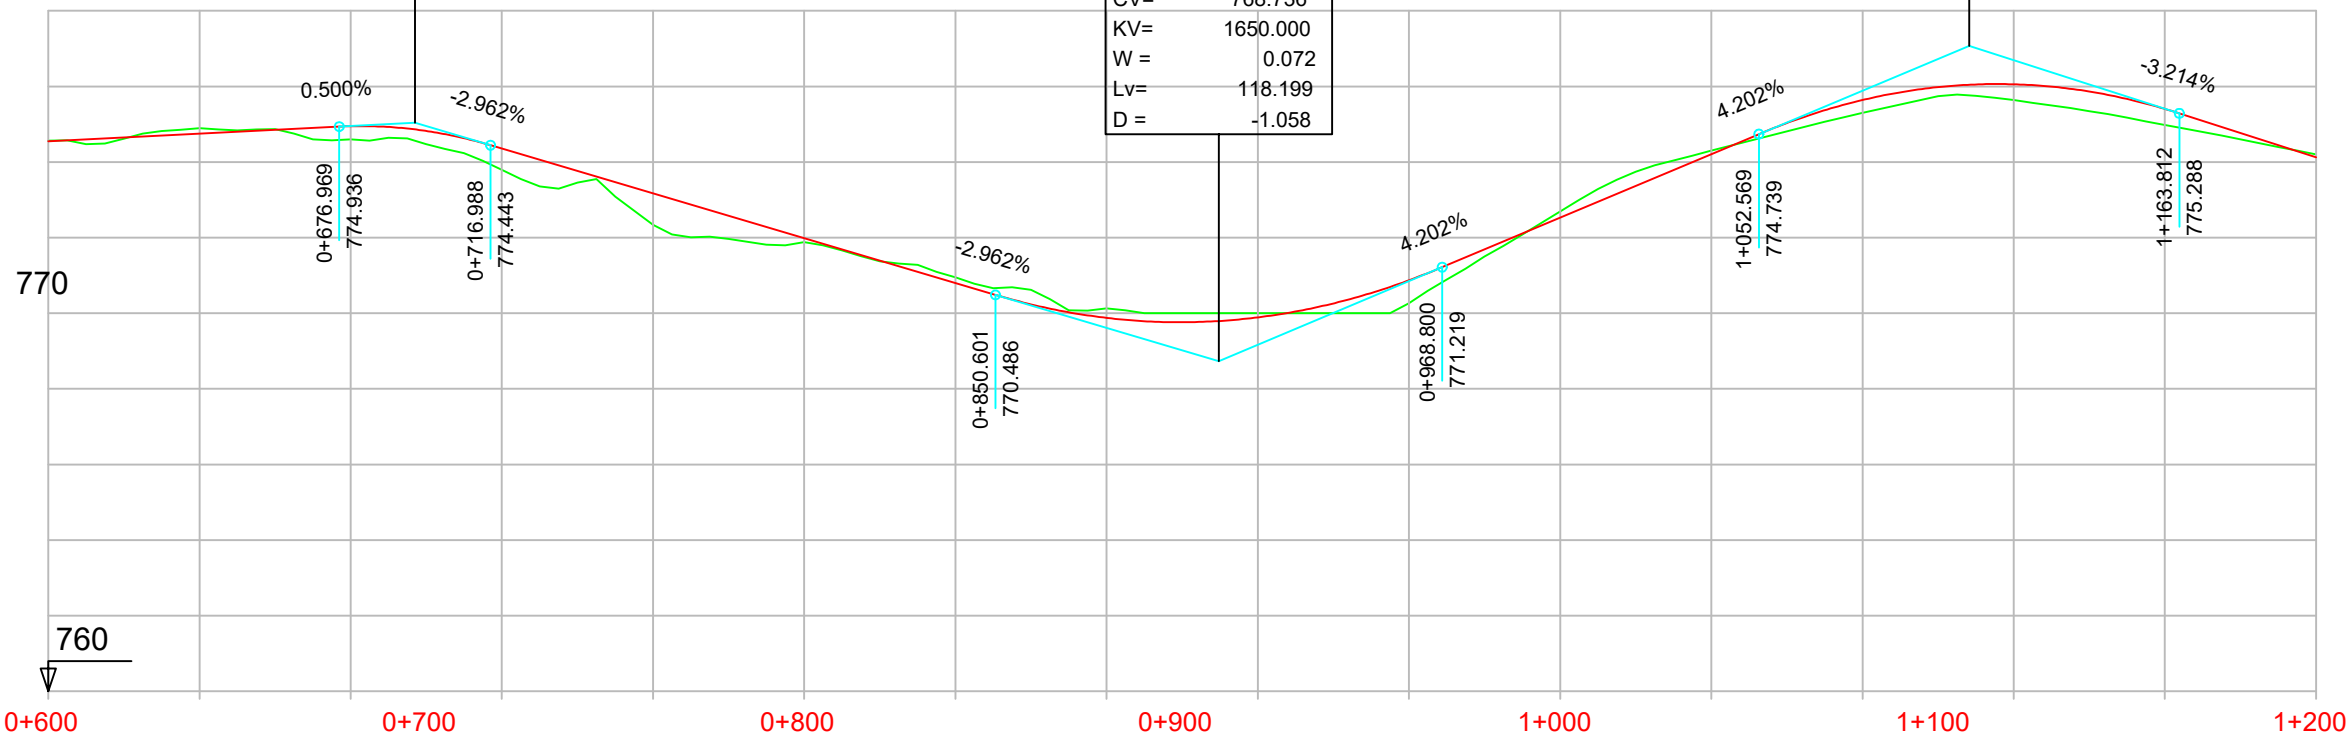

P.K.		
COTAS	RASANTE	TERRENO

0+600	0+700	0+800	0+900	1+000	1+100	1+200
774.551 774.57	774.751 774.90	774.947 774.60	774.354 773.79	773.169 772.34	771.985 771.88	770.800 770.95
769.877 770.13	769.890 770.00	770.872 770.27	772.530 772.69	774.210 774.30	775.640 775.30	776.056 775.64
775.405 774.98	774.124 774.20					

DIAGRAMA  
DE  
CURVATURAS

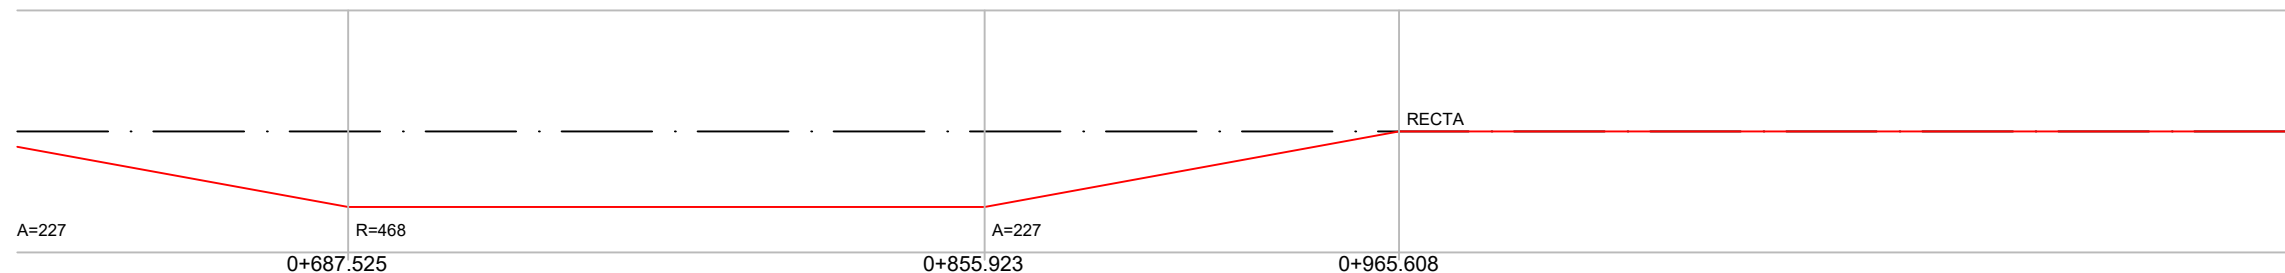


DIAGRAMA  
DE  
PERALTES

