

EJE 14 CAMINO DE SERVICIO
MARGEN DERECHA 2
PK 1+800 - 2+400


LEYENDA

RASANTE

TERRENO

PK= 1+853.429
CV= 776.861
KV= 4000.000
W = -0.010
Lv= 40.000
D = 0.050

PK= 2+265.701
CV= 774.800
KV= 1650.000
W = 0.029
Lv= 47.948
D = -0.174

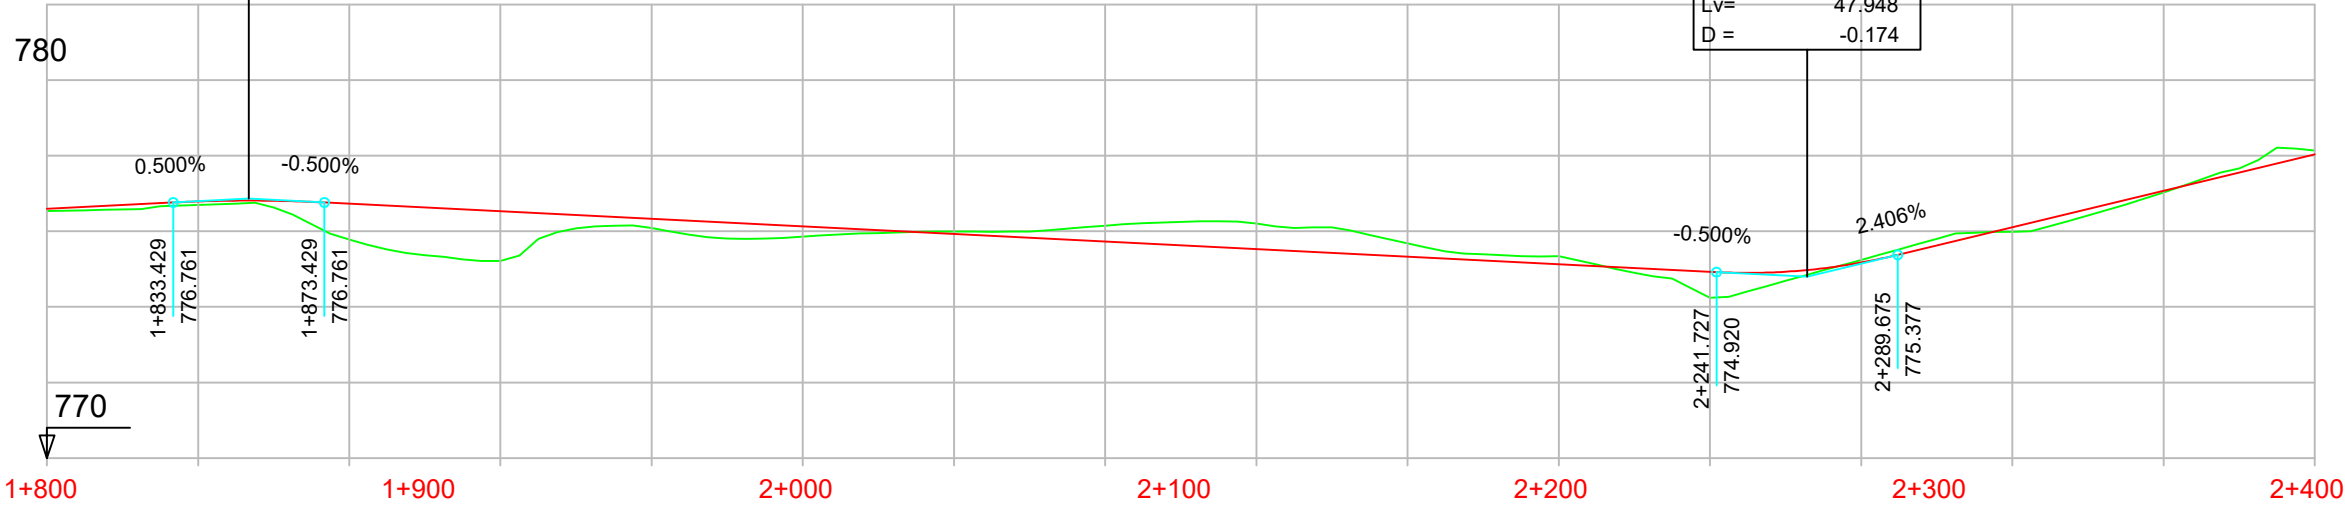

P.K.	COTAS	
	RASANTE	TERRENO

776.594	776.789	776.728	776.528	776.328	776.128	775.928	775.728	775.528	775.328	775.128	774.928	775.172	776.106	777.069	778.031
776.53	776.70	775.78	775.22	776.09	775.86	775.99	776.15	776.20	775.68	775.34	774.24	775.24	775.99	777.03	778.14

DIAGRAMA DE CURVATURAS

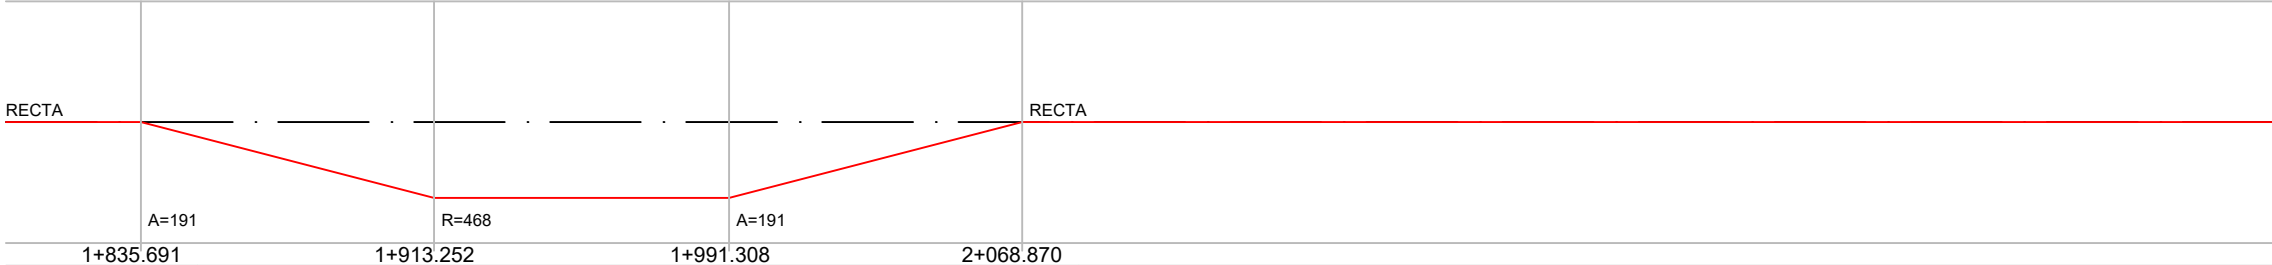


DIAGRAMA DE PERALTES

