


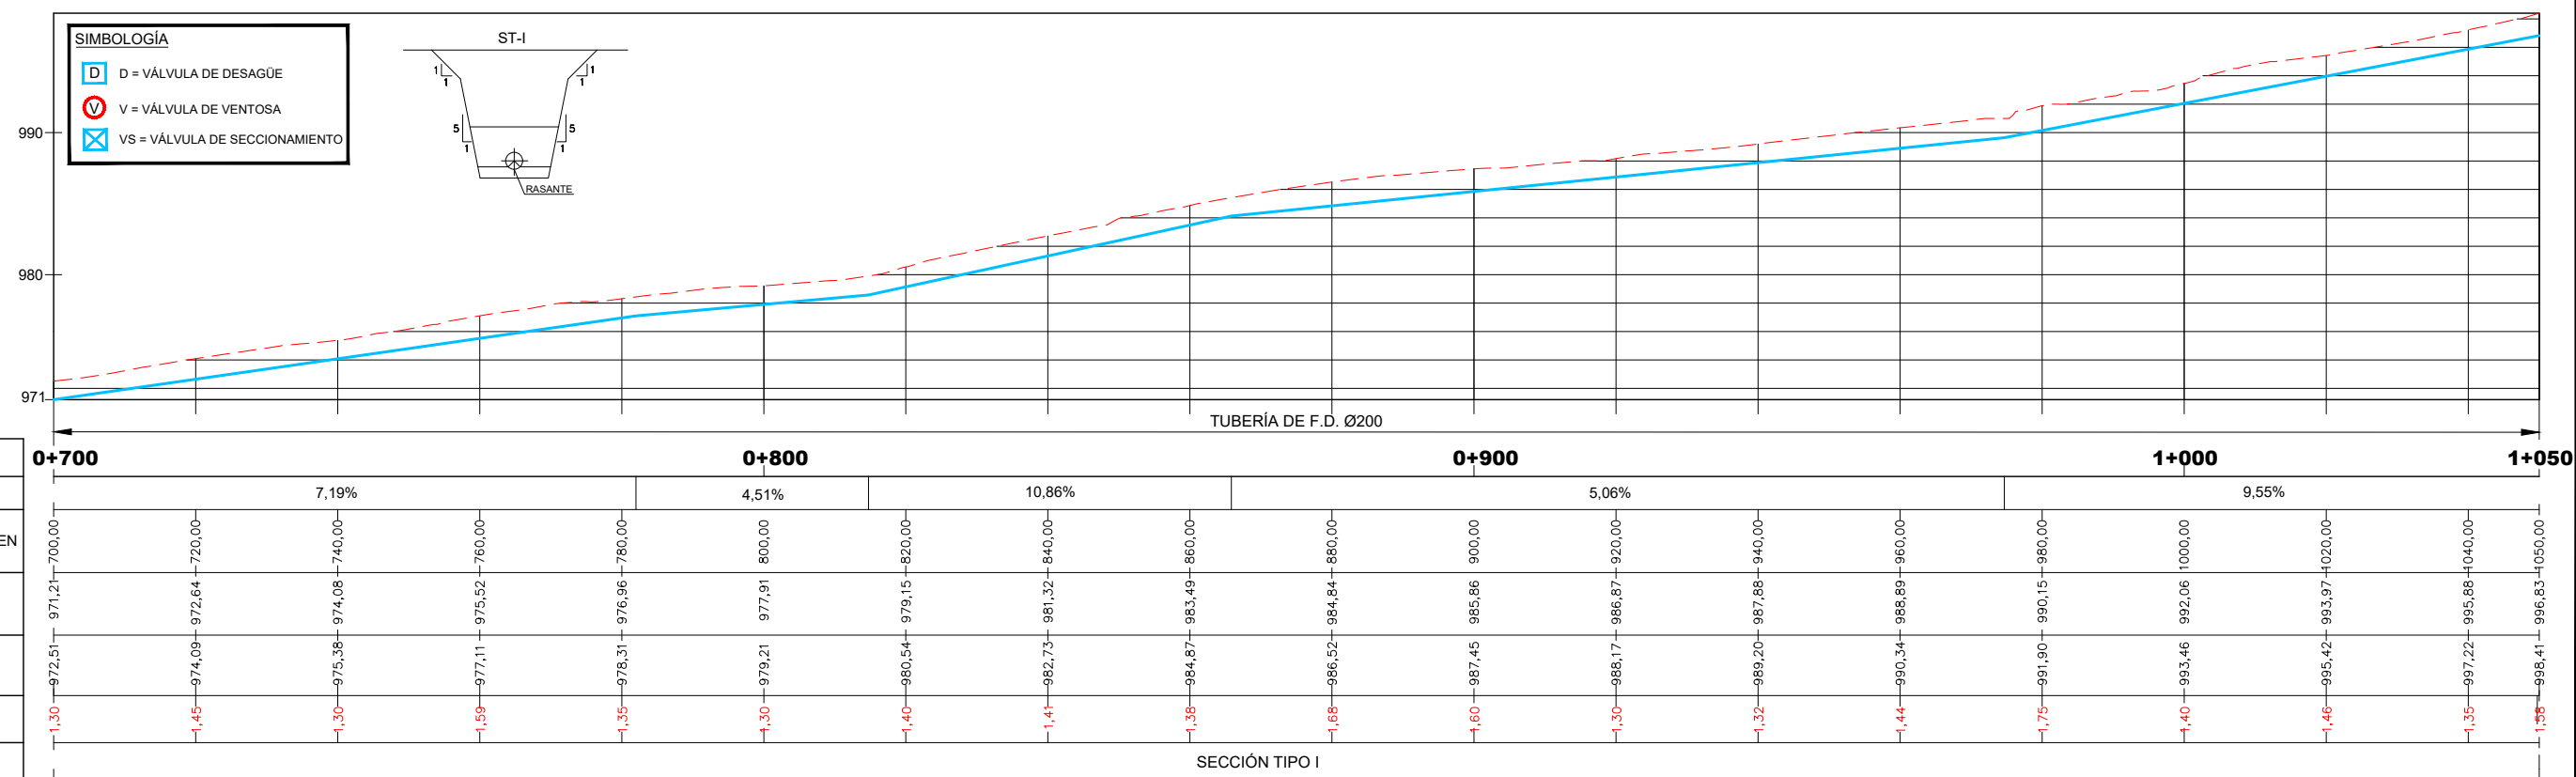
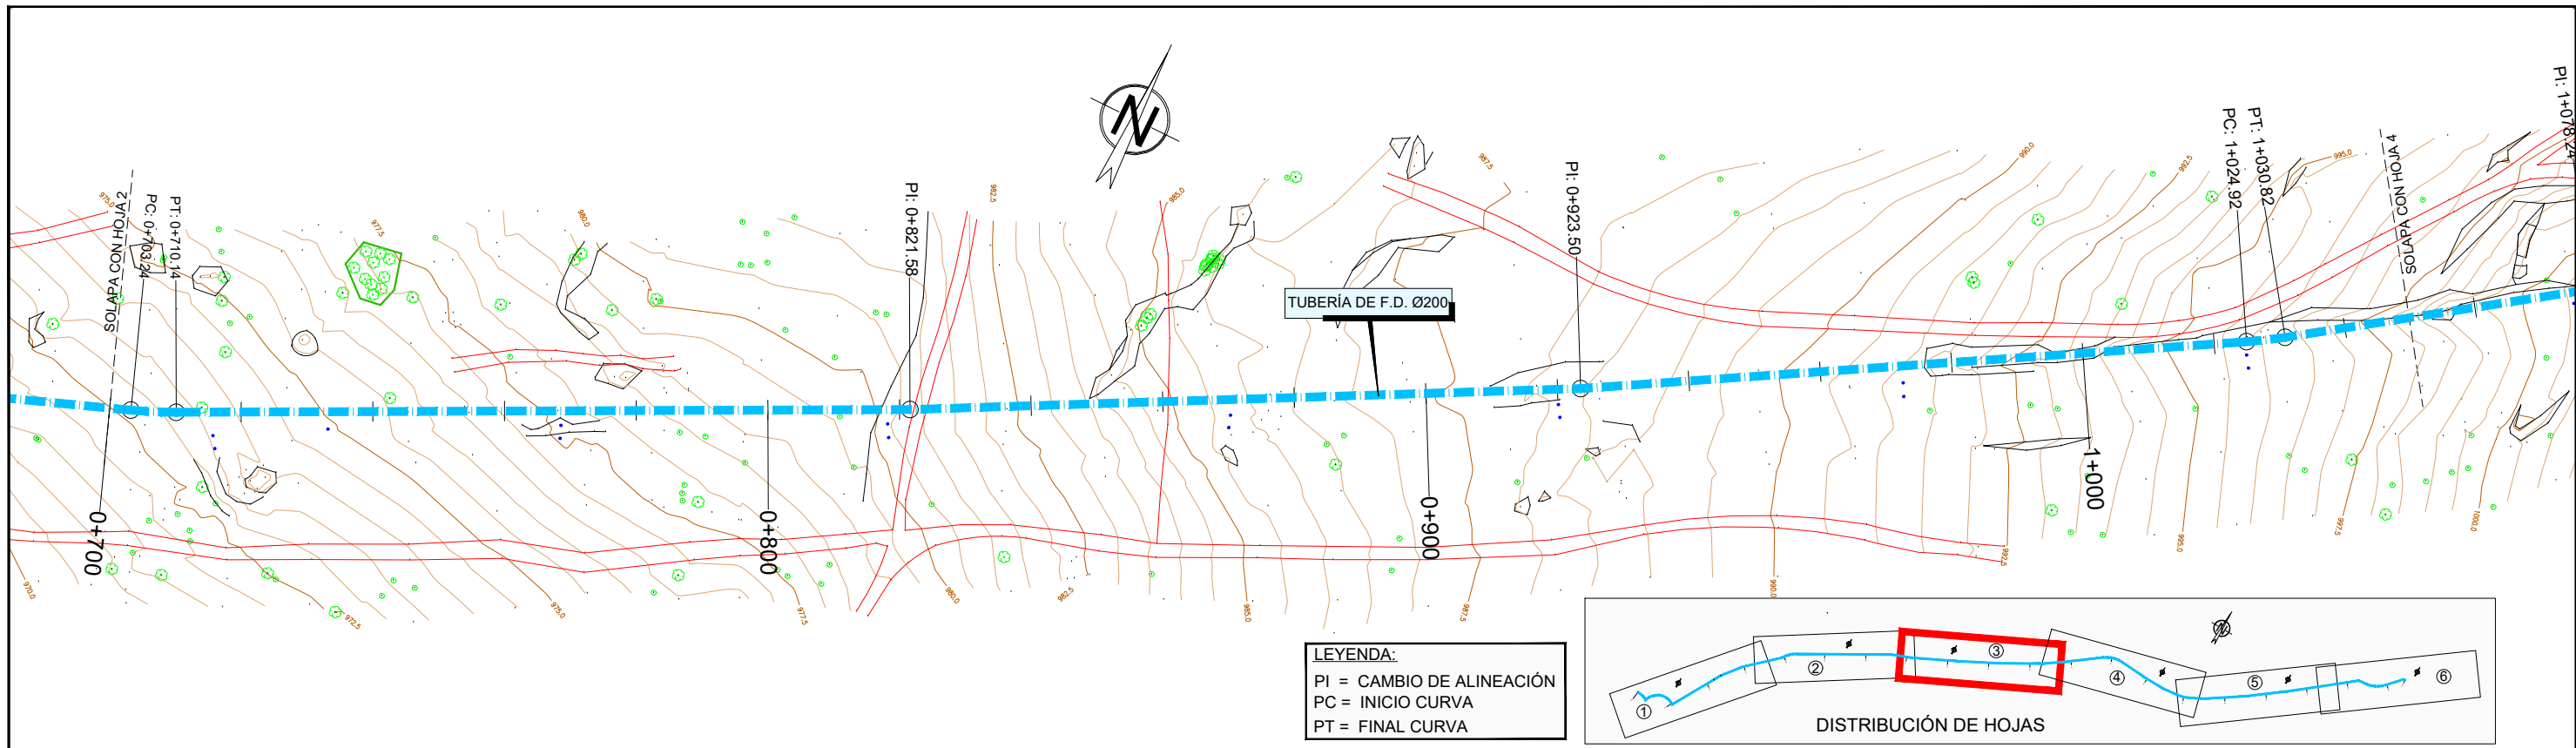


P.K.	0+350			0+400			0+500			0+600			0+700					
PENDIENTES	7,48%			0,70%			6,92%			10,28%			10,71%			7,19%		
DISTANCIA - AL ORIGEN	350,00	360,00	380,00	400,00	420,00	440,00	460,00	480,00	500,00	520,00	540,00	560,00	580,00	600,00	620,00	640,00	660,00	700,00
COTA-RASANTE	946,80	946,30	947,79	949,15	949,29	949,43	949,57	950,36	951,75	953,56	955,61	957,67	959,79	961,93	964,07	966,21	968,33	971,21
COTA-TERRENO	946,80	947,60	949,29	950,45	951,15	950,96	951,00	951,83	953,05	955,11	956,91	958,97	961,10	963,36	965,59	967,72	969,75	972,51
COTA ROJA	1,26	1,30	1,49	1,30	1,86	1,53	1,43	1,46	1,30	1,56	1,30	1,30	1,31	1,45	1,52	1,51	1,42	1,30
SECCIÓN TIPO	ST - I			SECCIÓN TIPO II									SECCIÓN TIPO I					


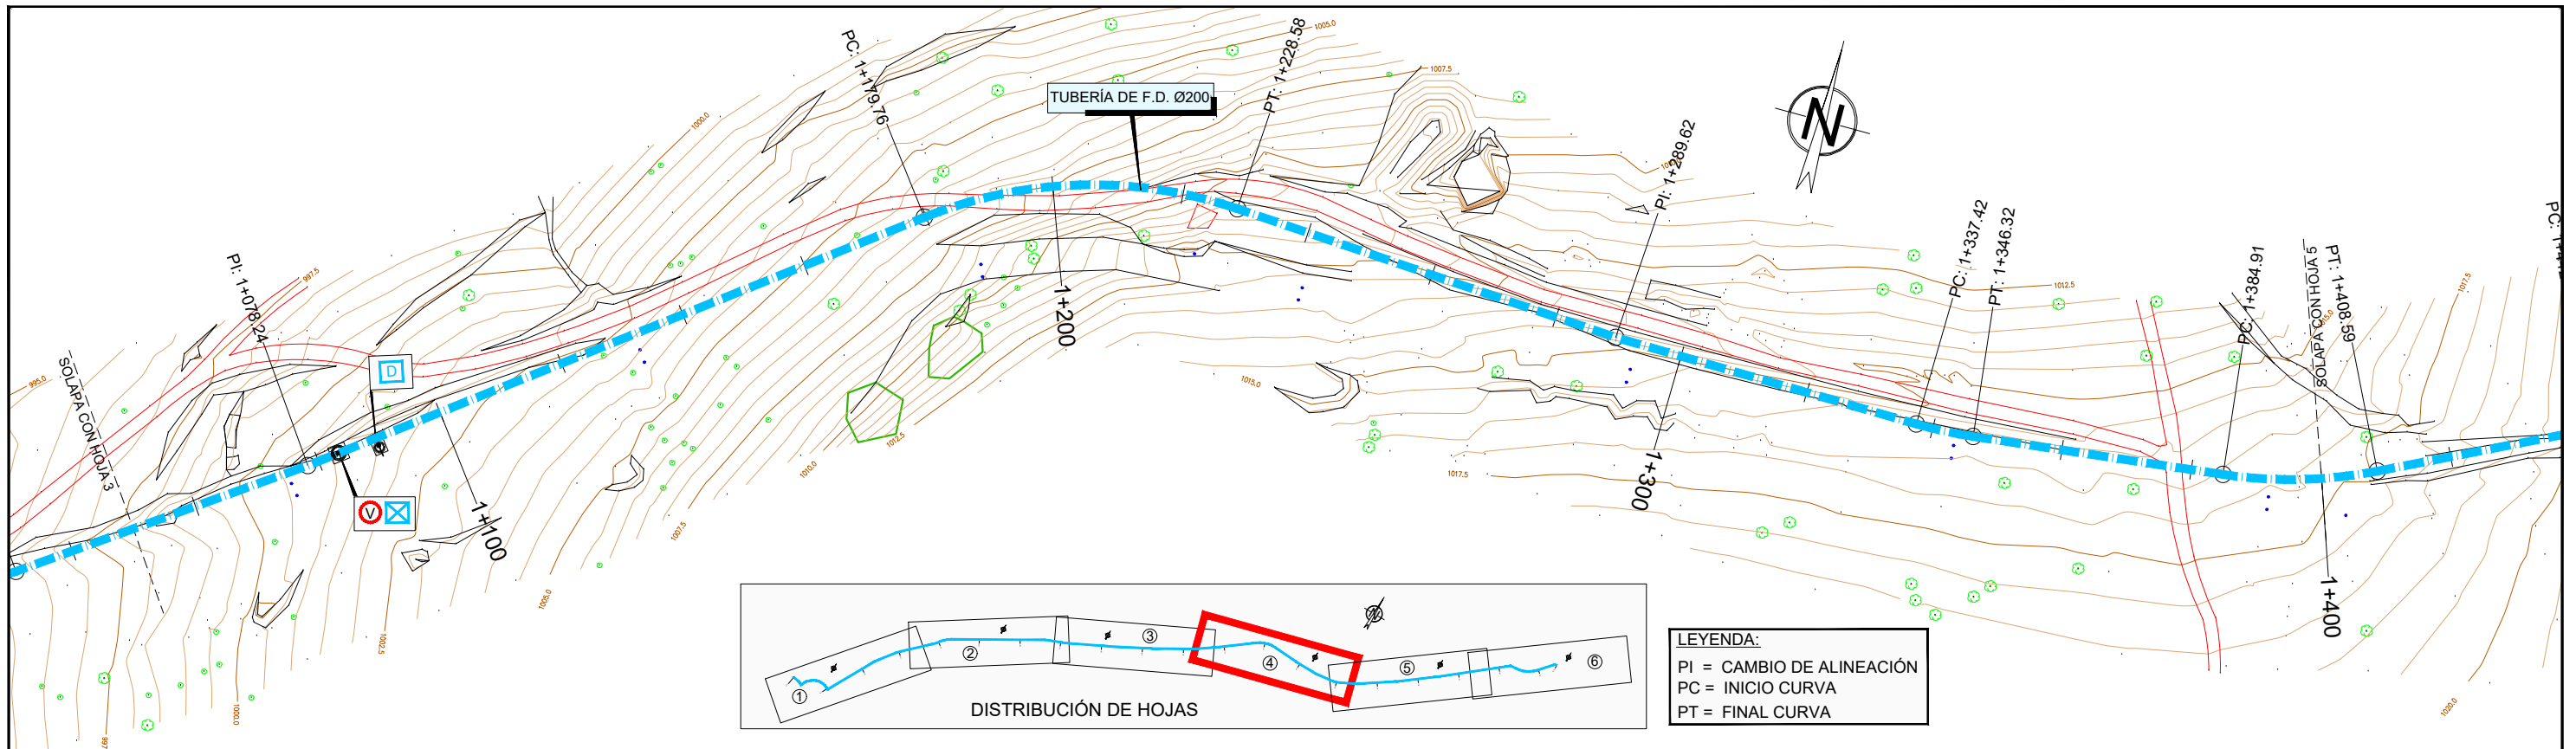


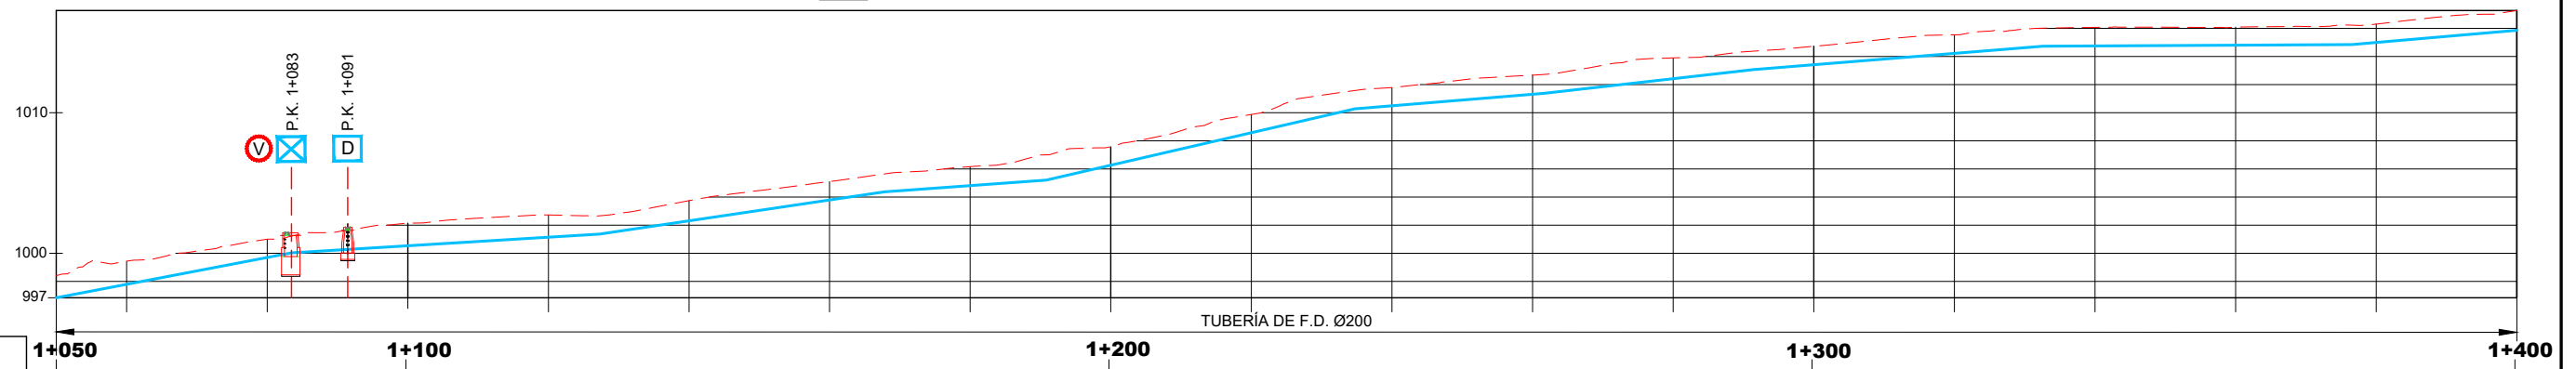

SIMBOLOGÍA	
	D = VÁLVULA DE DESAGÜE
	V = VÁLVULA DE VENTOSA
	VS = VÁLVULA DE SECCIONAMIENTO

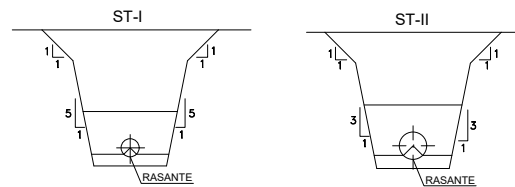

P.K.	1+050		1+100		1+200		1+300		1+400																											
PENDIENTES	9,55%		3,06%		7,42%		3,63%		11,54%		4,12%		5,64%		4,05%		0,25%		4,33%																	
DISTANCIA - AL ORIGEN	1050,00		1100,00		1140,00		1180,00		1200,00		1220,00		1240,00		1260,00		1280,00		1300,00		1320,00		1340,00		1360,00		1380,00		1400,00							
COTA-RASANTE	996,83		997,79		999,70		1000,53		1001,14		1002,31		1003,79		1004,81		1006,26		1008,57		1010,49		1011,31		1012,42		1013,41		1014,75		1015,86		1017,27			
COTA-TERRENO	998,41		999,44		1001,09		1002,13		1002,72		1003,74		1005,19		1006,16		1007,56		1009,87		1011,79		1012,67		1013,99		1014,72		1015,54		1016,07		1016,09		1016,39	
COTA ROJA	1,58		1,65		1,30		1,60		1,58		1,43		1,31		1,35		1,30		1,30		1,36		1,48		1,31		1,32		1,32		1,29		1,31		1,41	
SECCIÓN TIPO	SECCIÓN TIPO I																SECCIÓN TIPO II																			

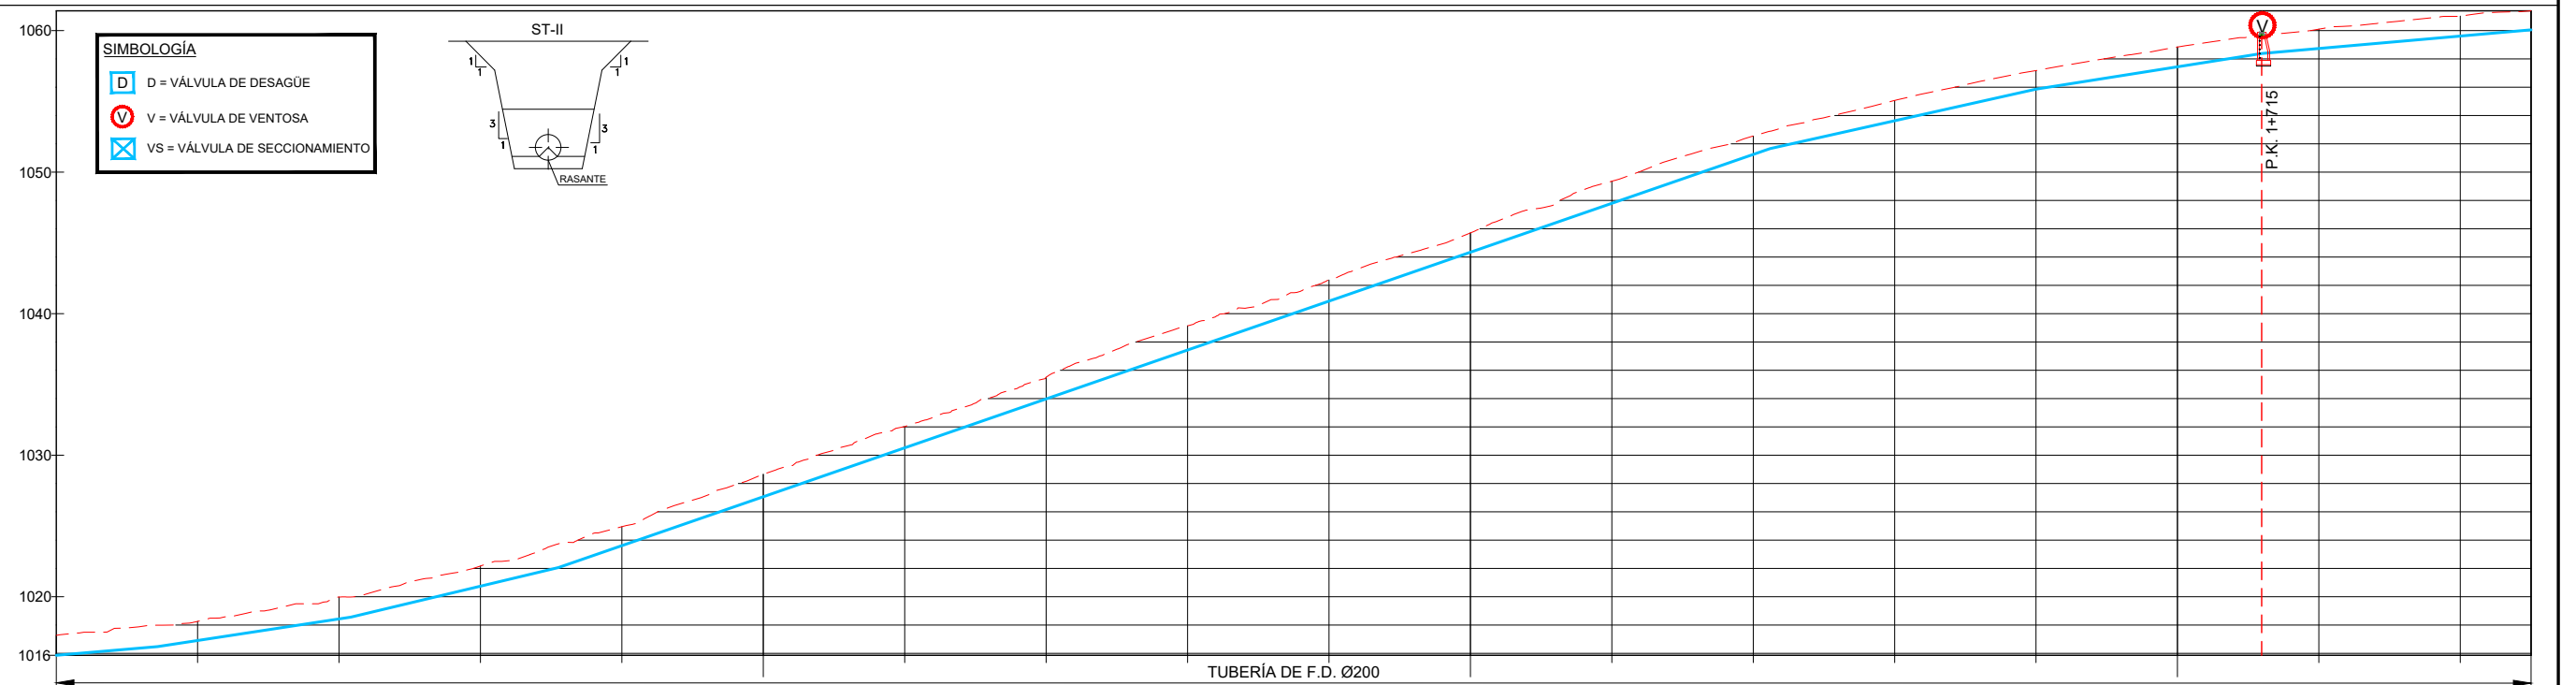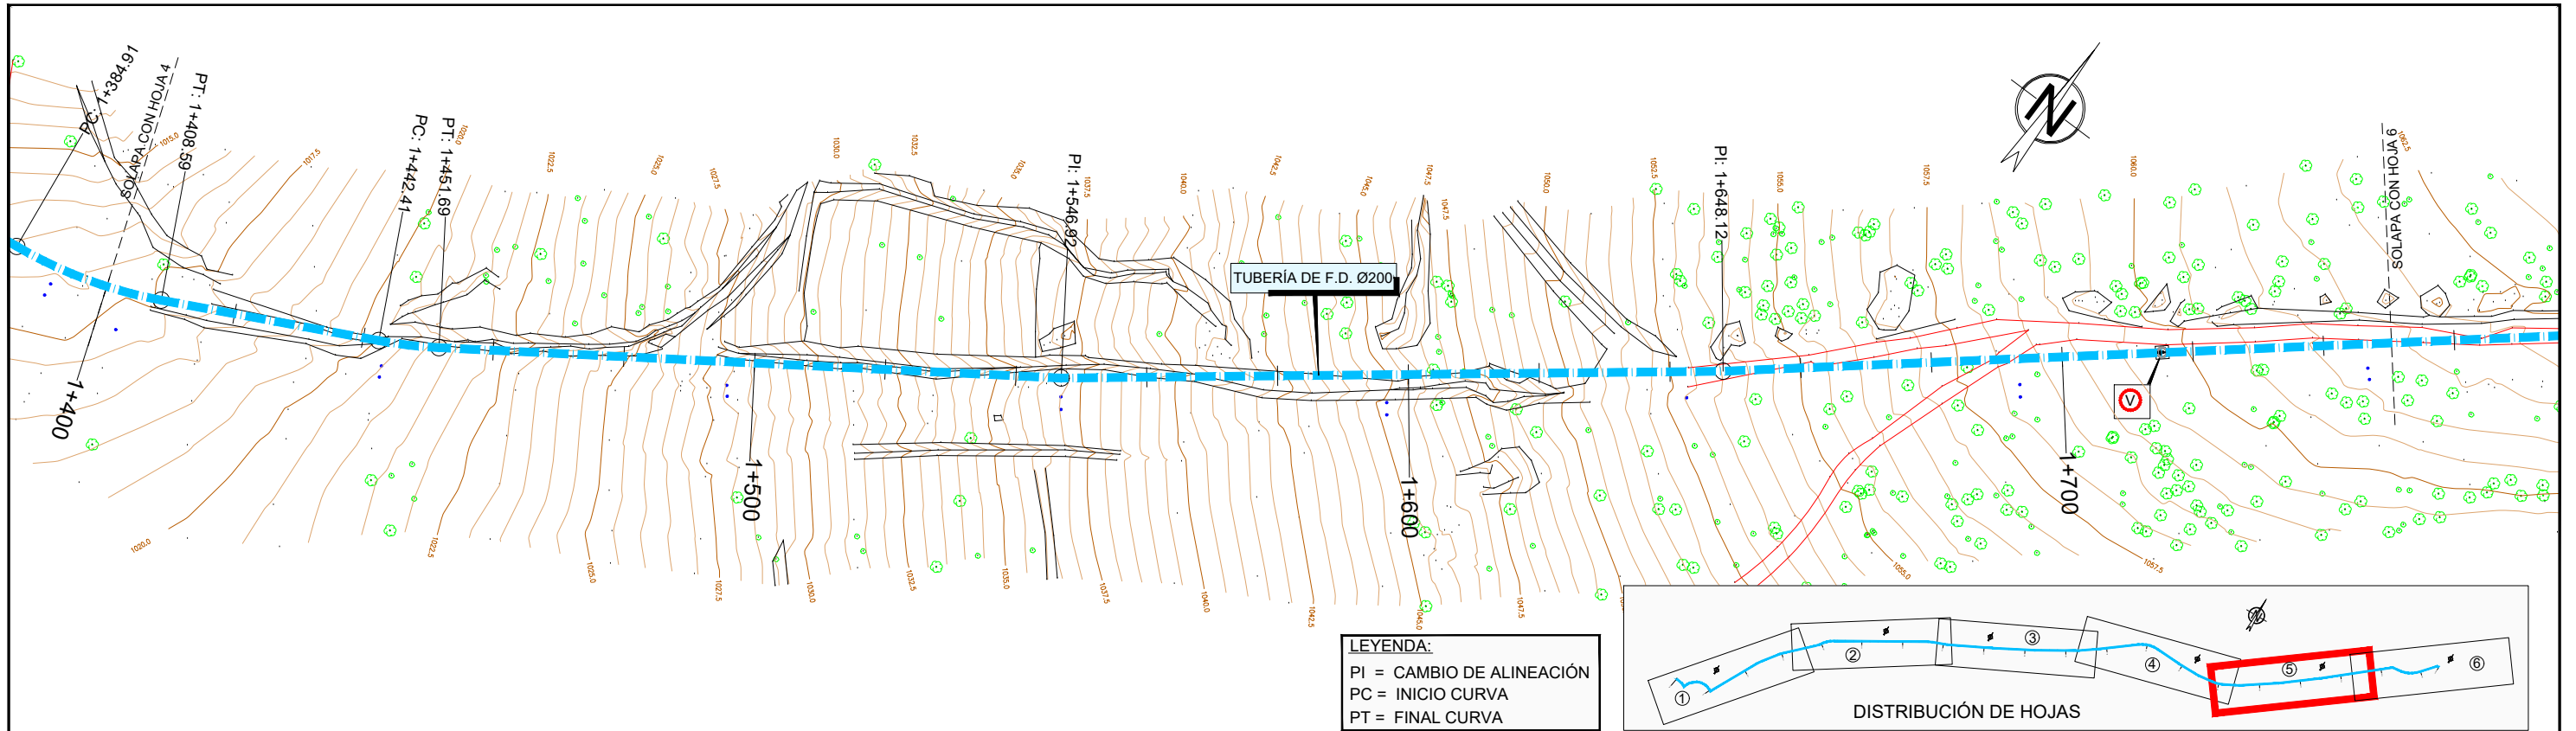

P.K.	1+400				1+500				1+600				1+700				1+750	
PENDIENTES	4,33%		7,61%		11,92%		17,28%				11,15%		7,89%		4,41%			
DISTANCIA - AL ORIGEN	0+00		0+100		0+200		0+300		0+400		0+500		0+600		0+700			
COTA-RASANTE	1015,86		1016,91		1018,43		1020,74		1023,61		1027,06		1030,52		1034,00			
COTA-TERRENO	1017,27		1018,26		1019,98		1022,17		1024,95		1028,65		1033,97		1040,00			
COTA ROJA	1,41		1,35		1,55		1,43		1,34		1,58		1,50		1,34			
SECCIÓN TIPO	SECCIÓN TIPO II																	

