




SECCION TRANSVERSAL 02_E:1/100

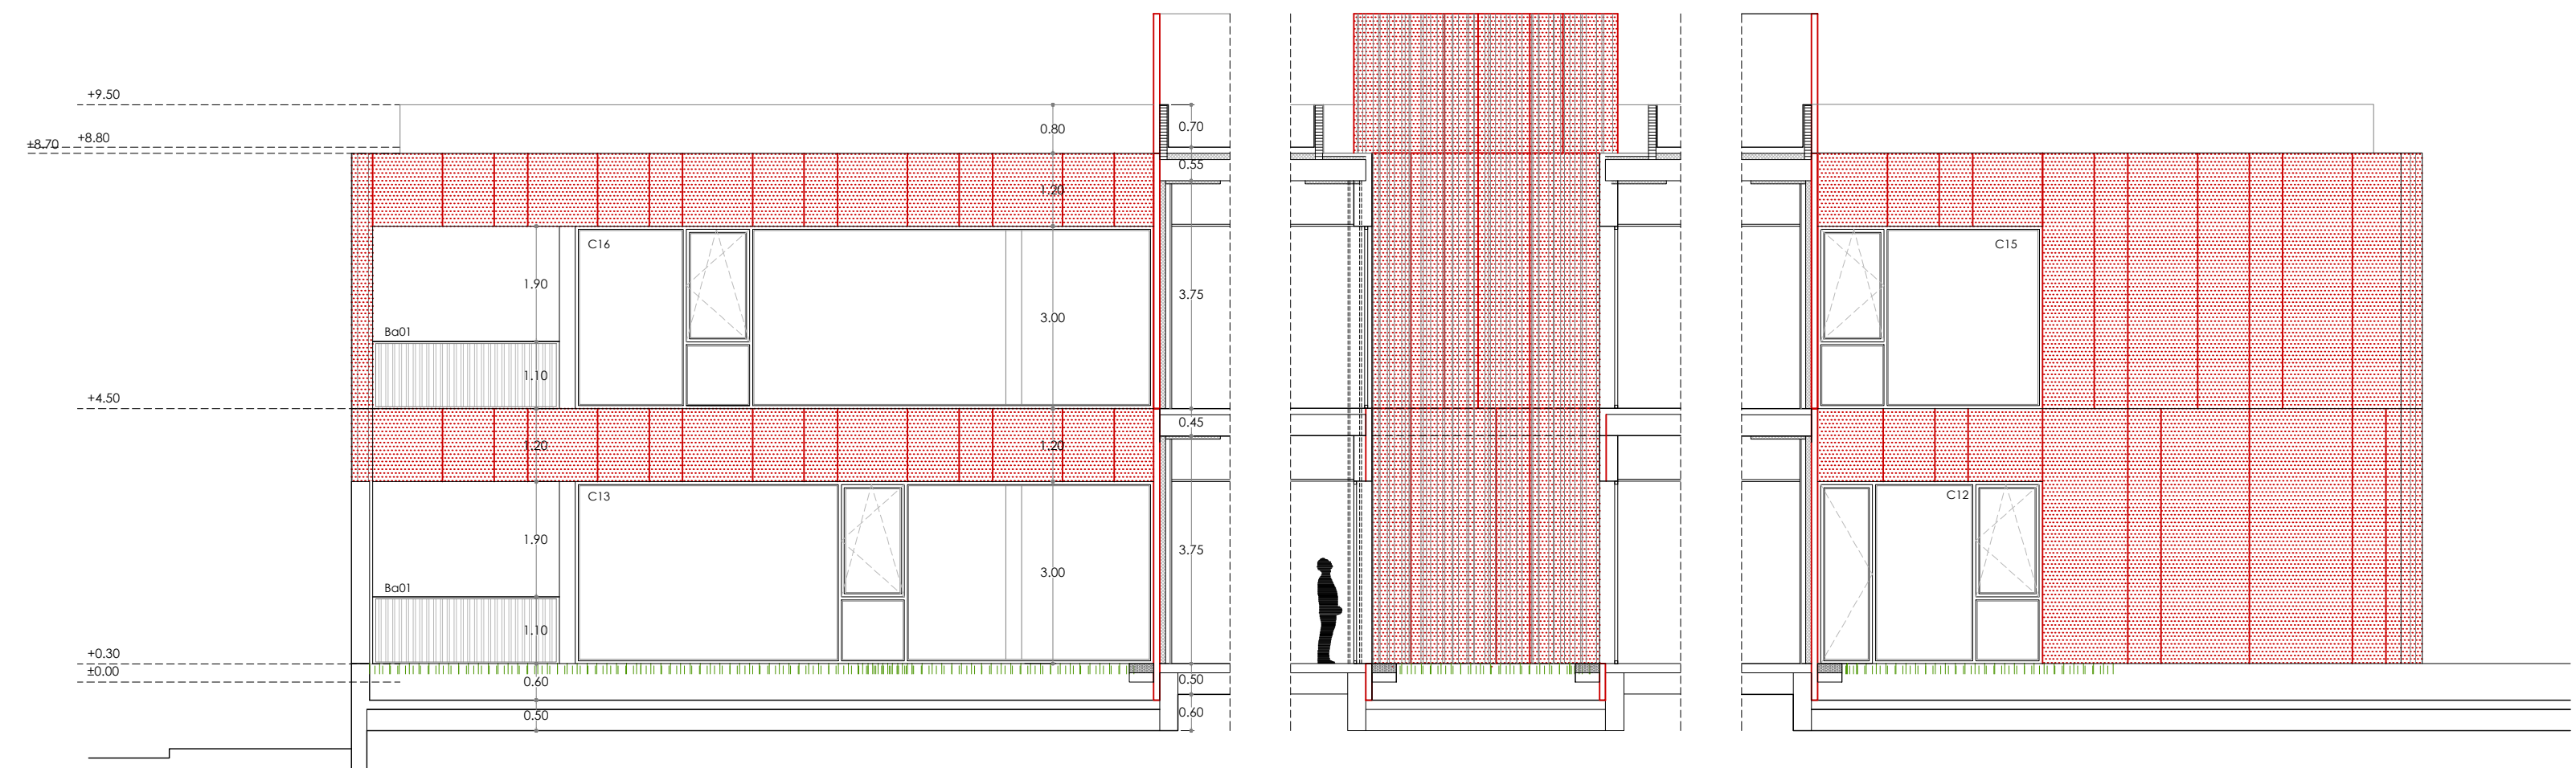

ALZADOS PATIO 01_E:1/100

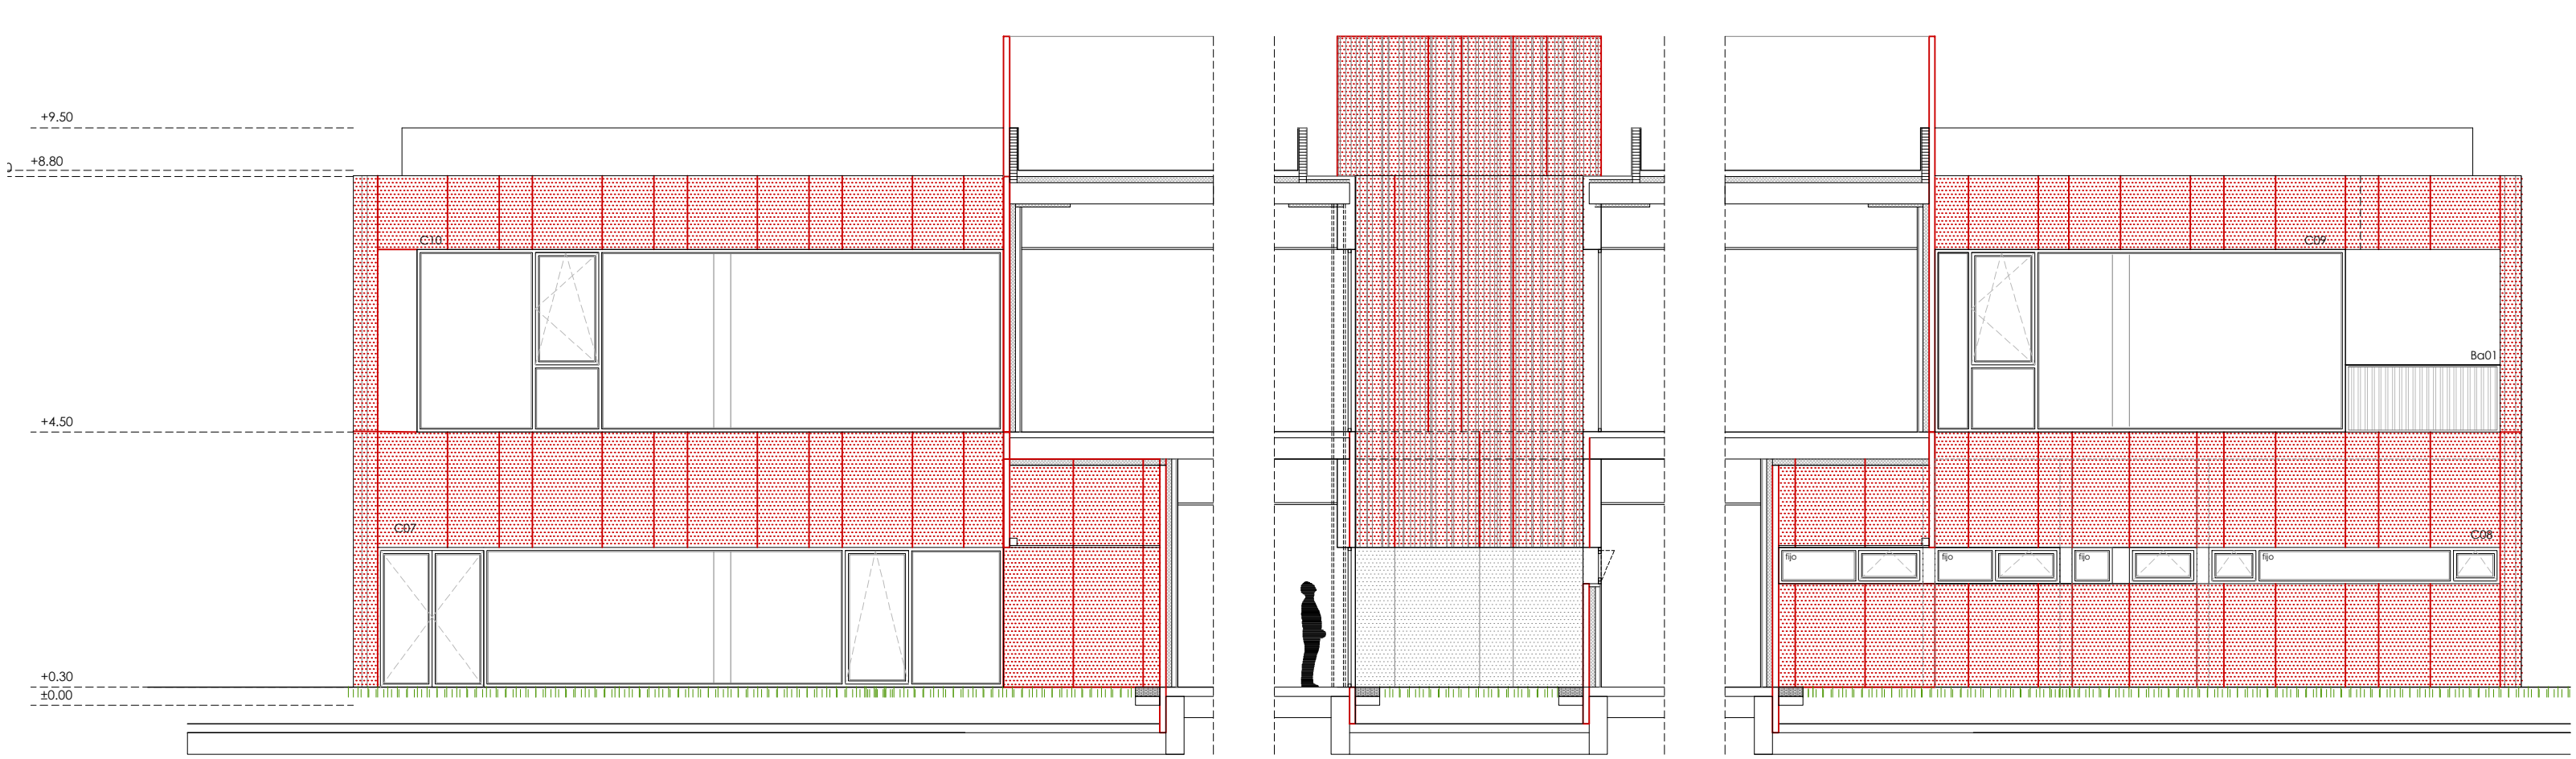

ALZADOS PATIO 02_E:1/100

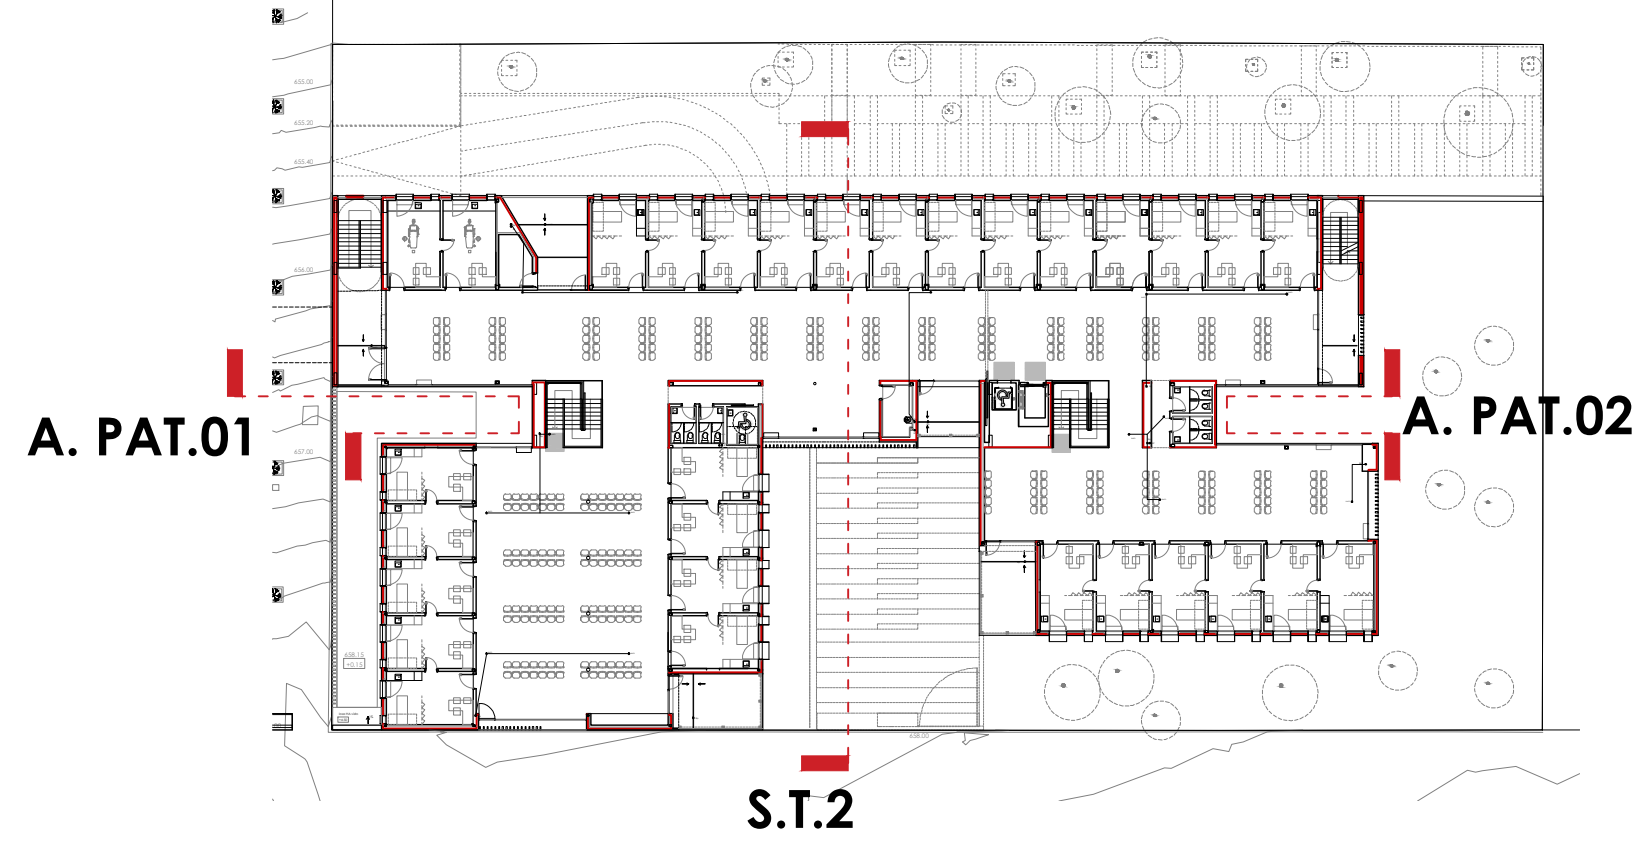

S.T.2

