



P. BAJA

E: 1/100

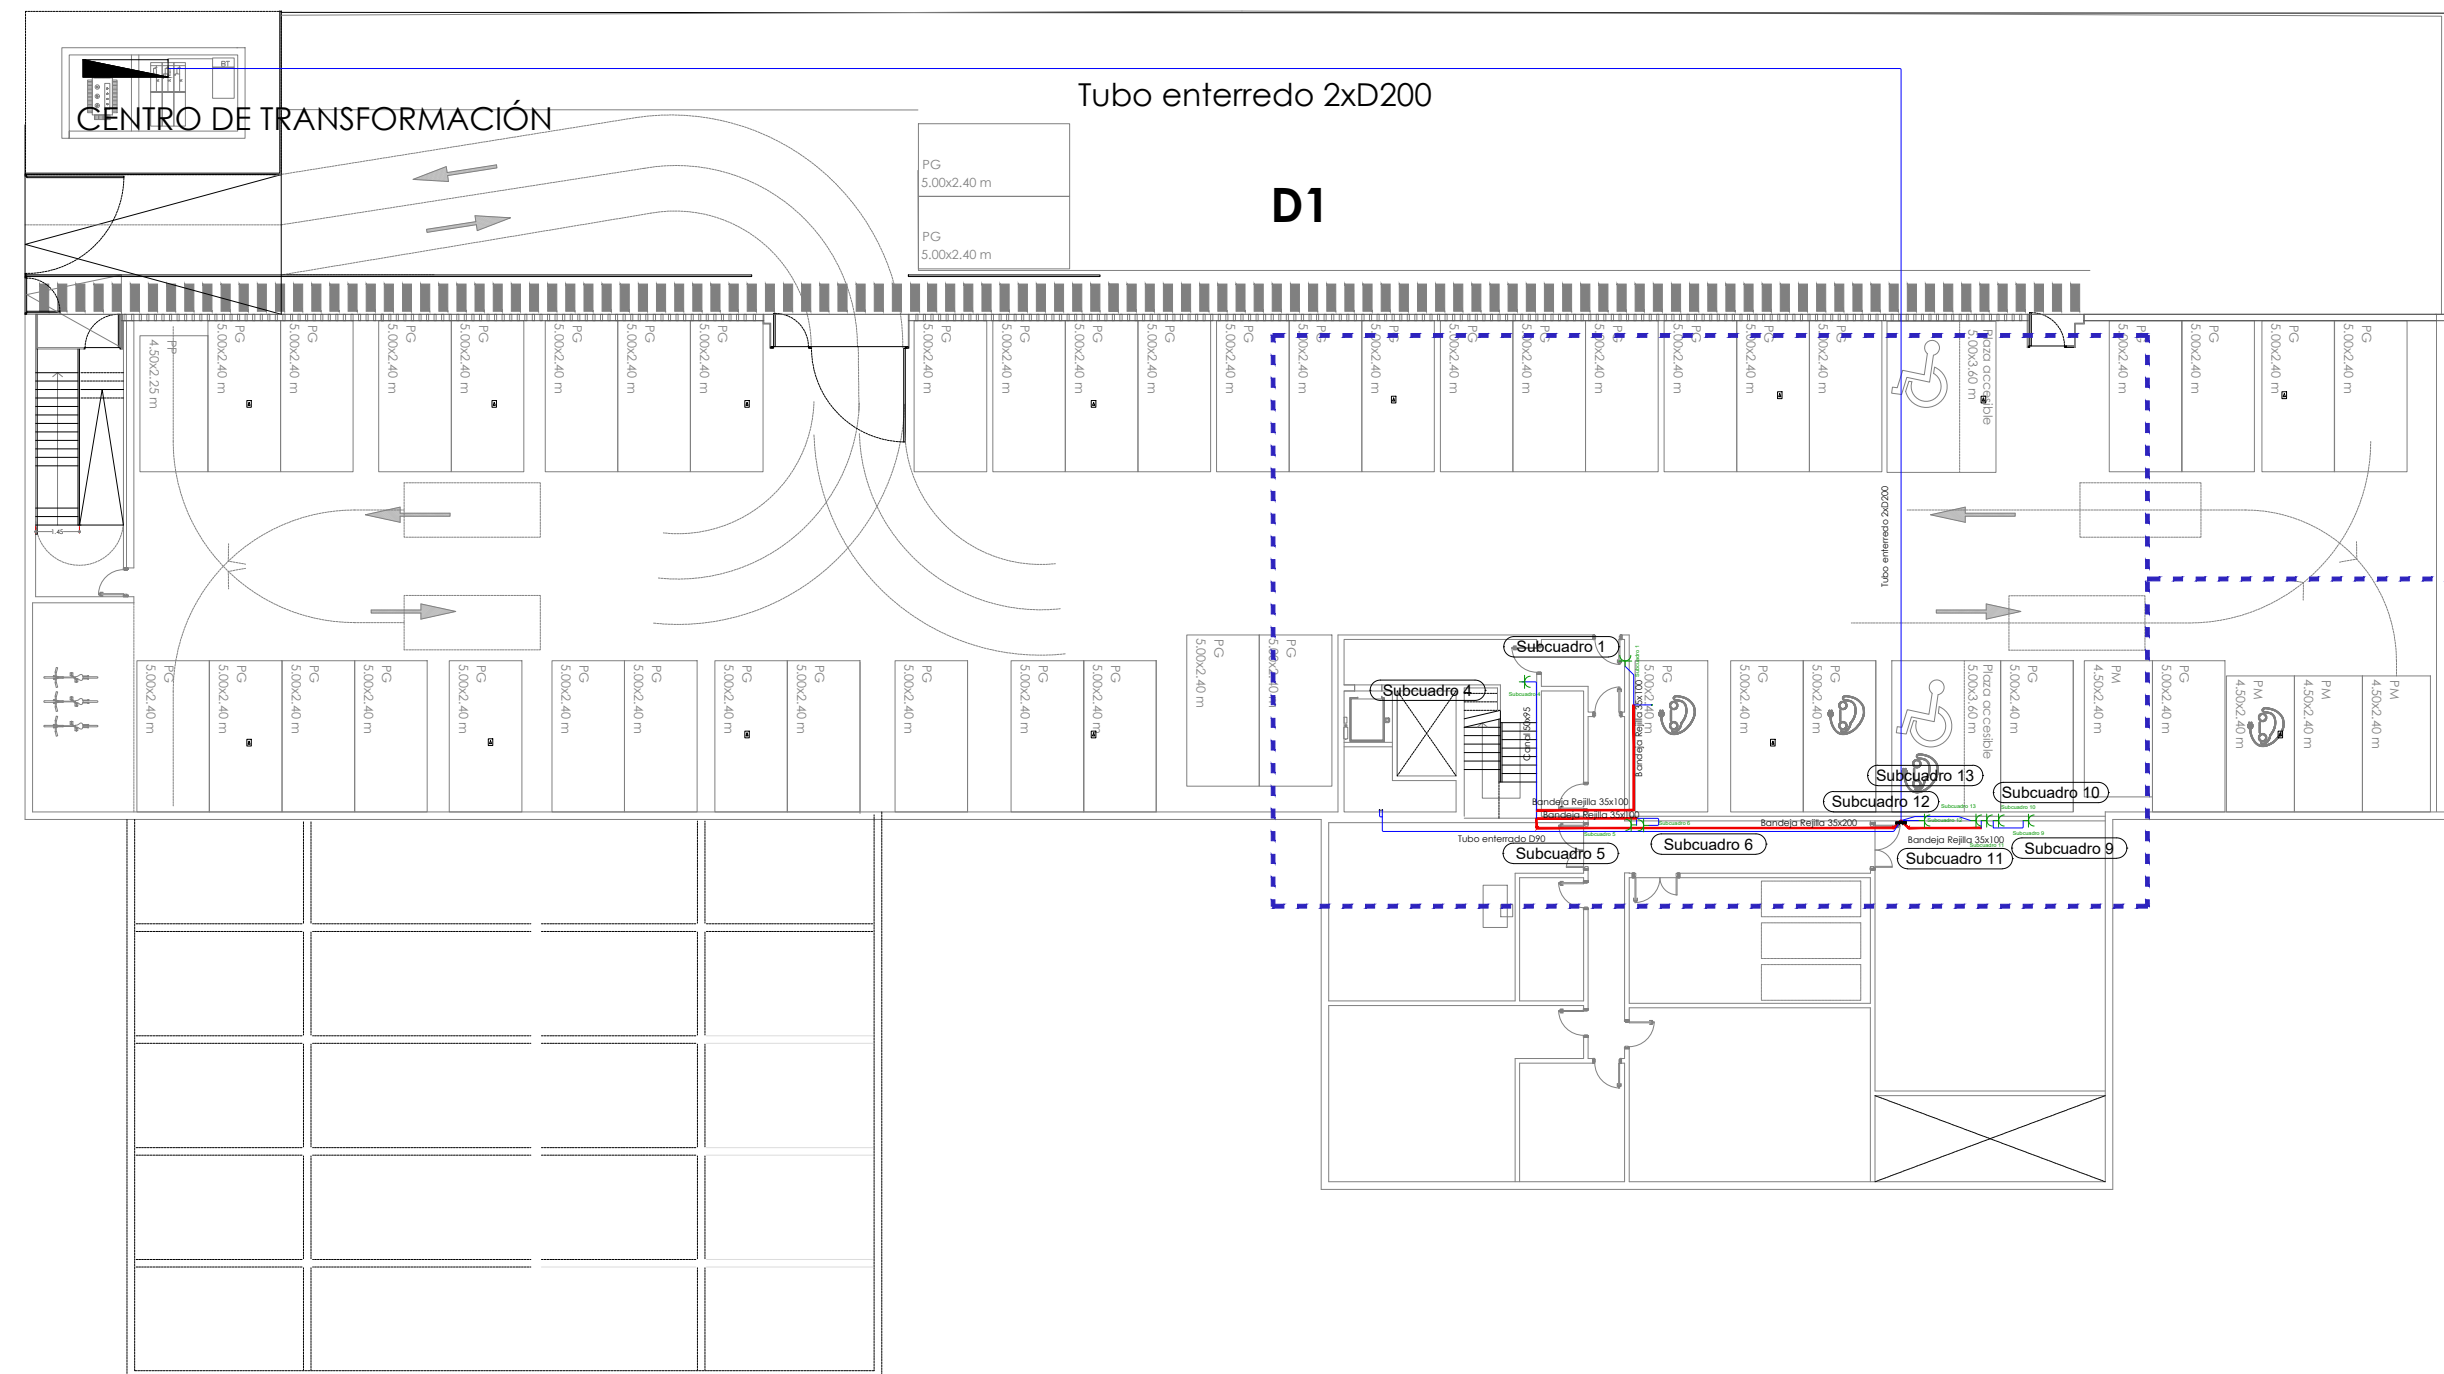

P. SÓTANO

E: 1/250

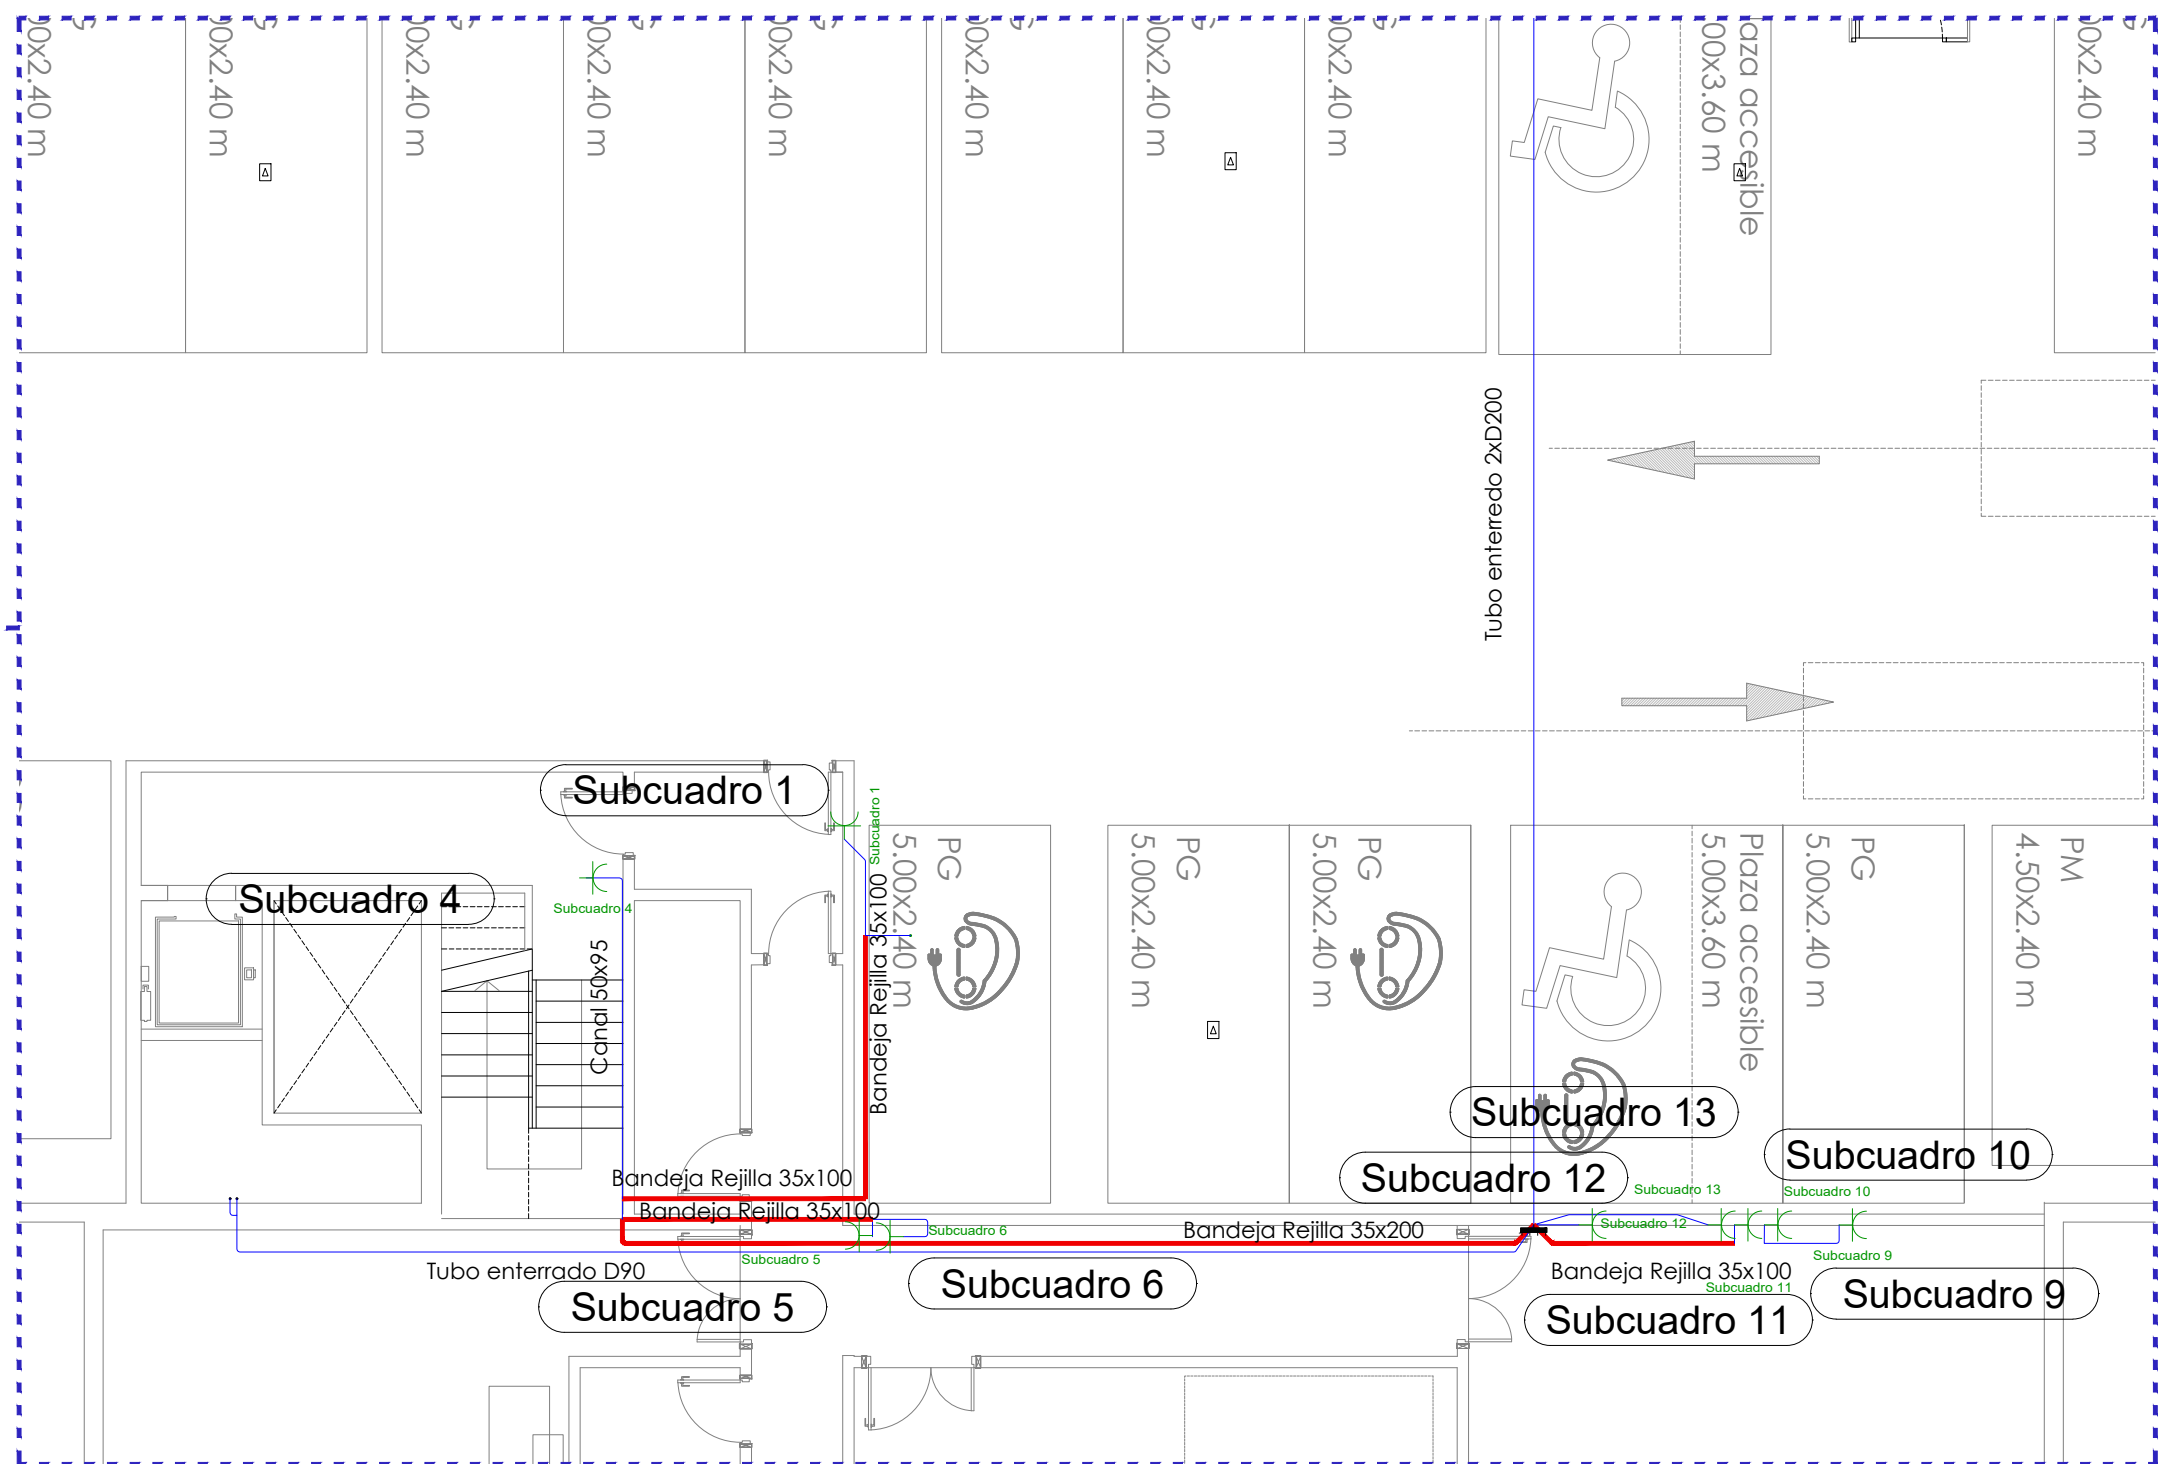

P. SÓTANO - D1

E: 1/100