



PLANTA DE UBICACIÓN  
ESCALA 1:2000

| REVISIONES |          |                               |    |       |             |
|------------|----------|-------------------------------|----|-------|-------------|
| Nº         | FECHA    | DESCRIPCIÓN                   | Nº | FECHA | DESCRIPCIÓN |
| 00         | ABR-2024 | 1ª EDICIÓN                    | 03 |       |             |
| 01         | JUN-2024 | 1ª EDICIÓN (TRAS SUPERVISIÓN) | 04 |       |             |
| 02         | JUN-2024 | 2ª EDICIÓN (TRAS SUPERVISIÓN) | 05 |       |             |



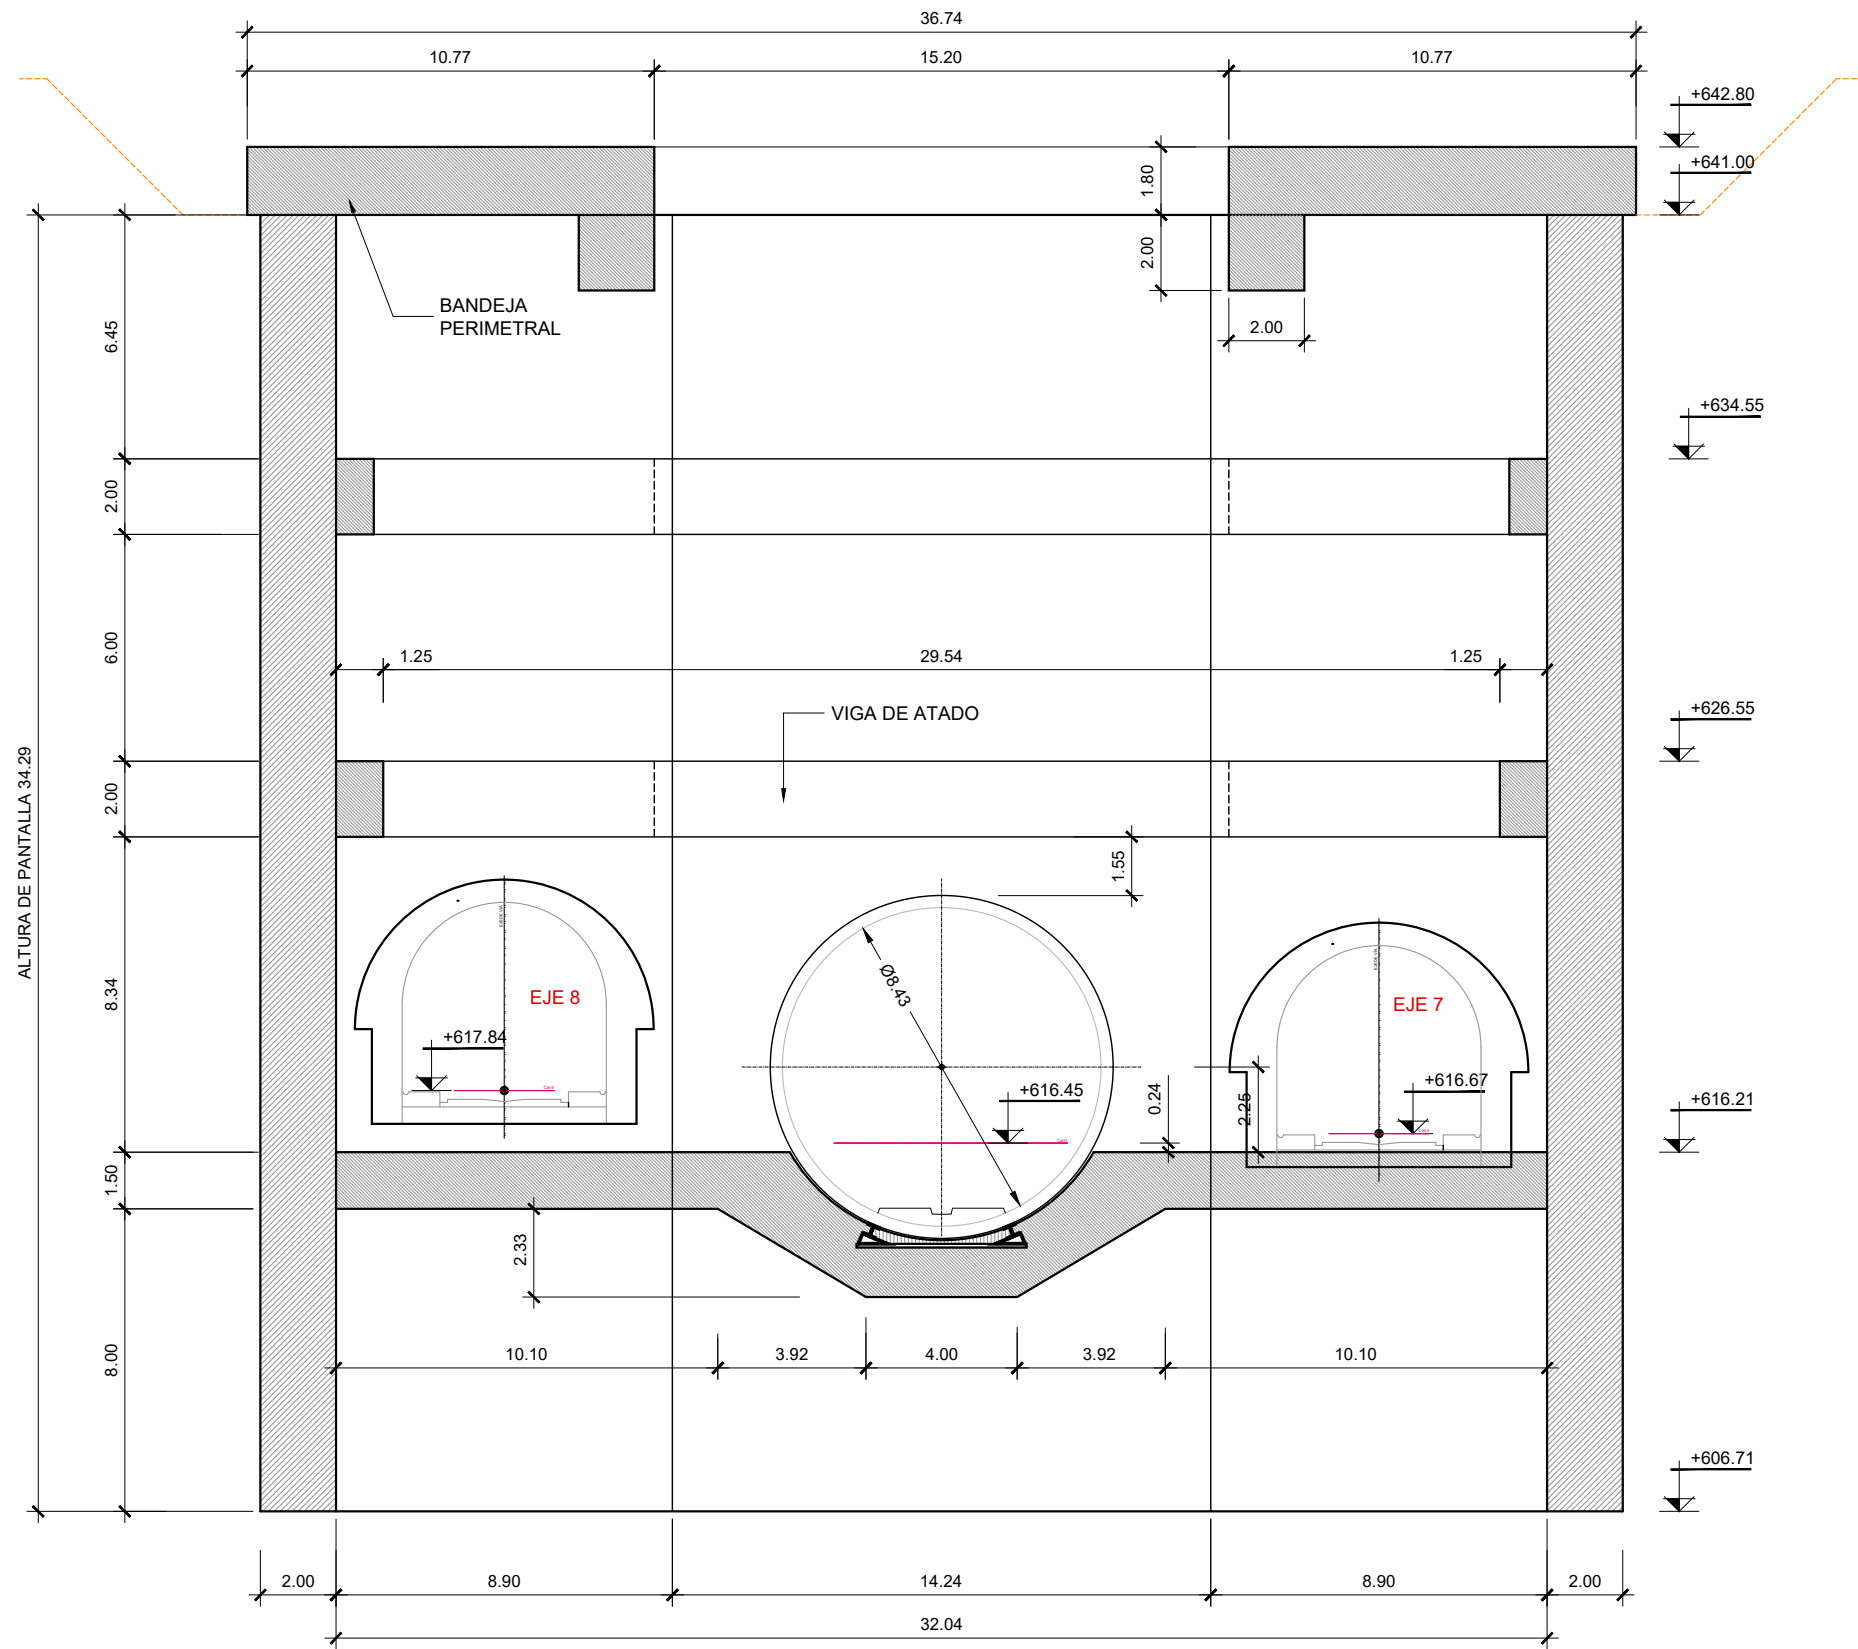


SECCIÓN TRANSVERSAL A-A  
ESCALA 1:200

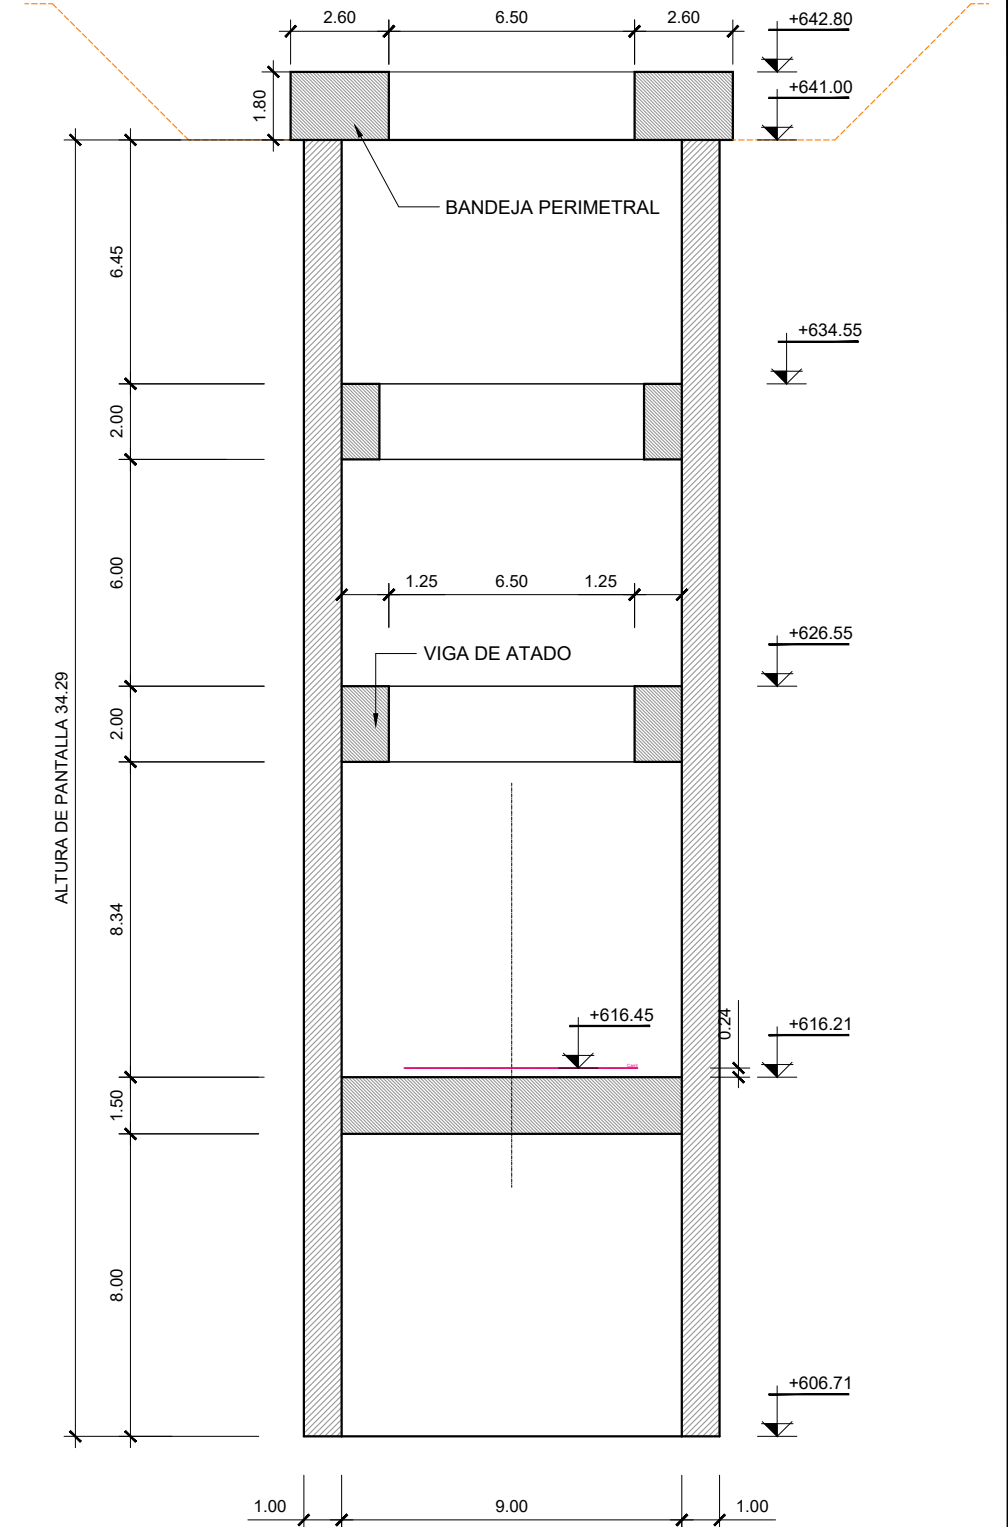

SECCIÓN TRANSVERSAL B-B  
ESCALA 1:200




PLANTA DE UBICACIÓN  
ESCALA 1:2000

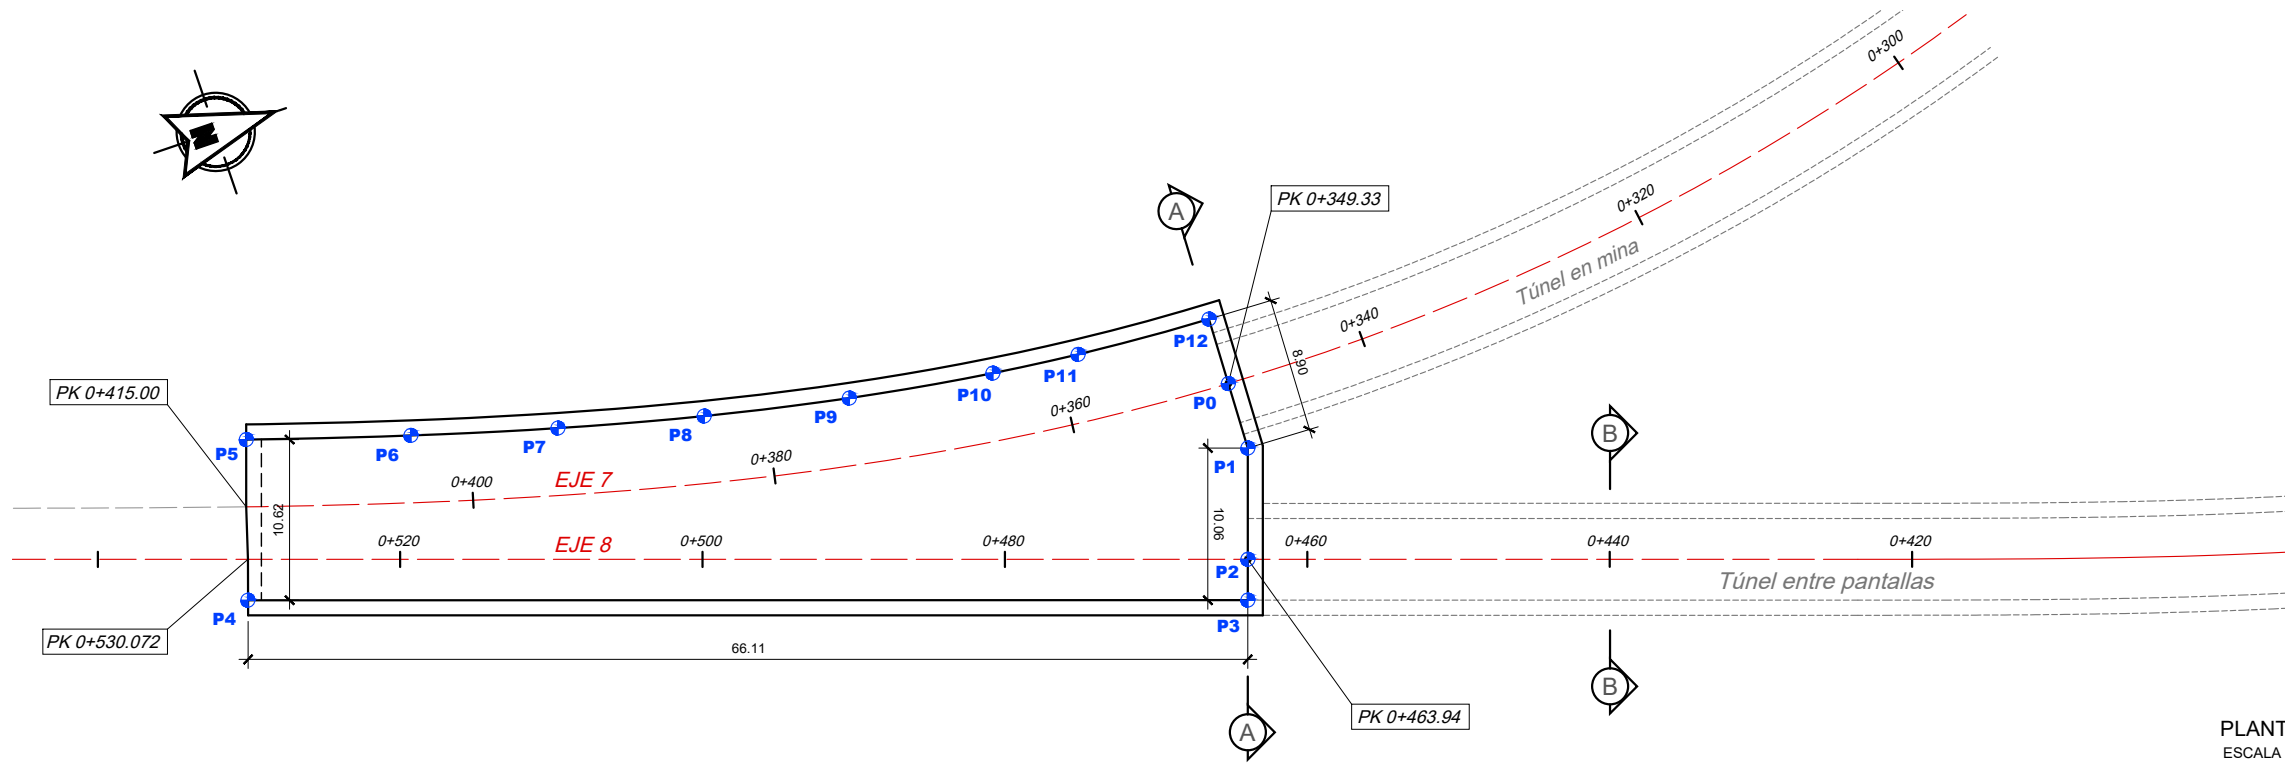


|     | X          | Y           |
|-----|------------|-------------|
| P0  | 448888.662 | 4481712.024 |
| P1  | 448893.109 | 4481711.863 |
| P2  | 448900.077 | 4481709.489 |
| P3  | 448902.633 | 4481708.619 |
| P4  | 448881.309 | 4481646.019 |
| P5  | 448871.216 | 4481649.341 |
| P6  | 448874.474 | 4481659.732 |
| P7  | 448877.150 | 4481669.099 |
| P8  | 448879.513 | 4481678.513 |
| P9  | 448881.484 | 4481687.979 |
| P10 | 448882.986 | 4481697.493 |
| P11 | 448883.632 | 4481703.233 |
| P12 | 448884.215 | 4481712.185 |


PLANTA  
ESCALA 1:400

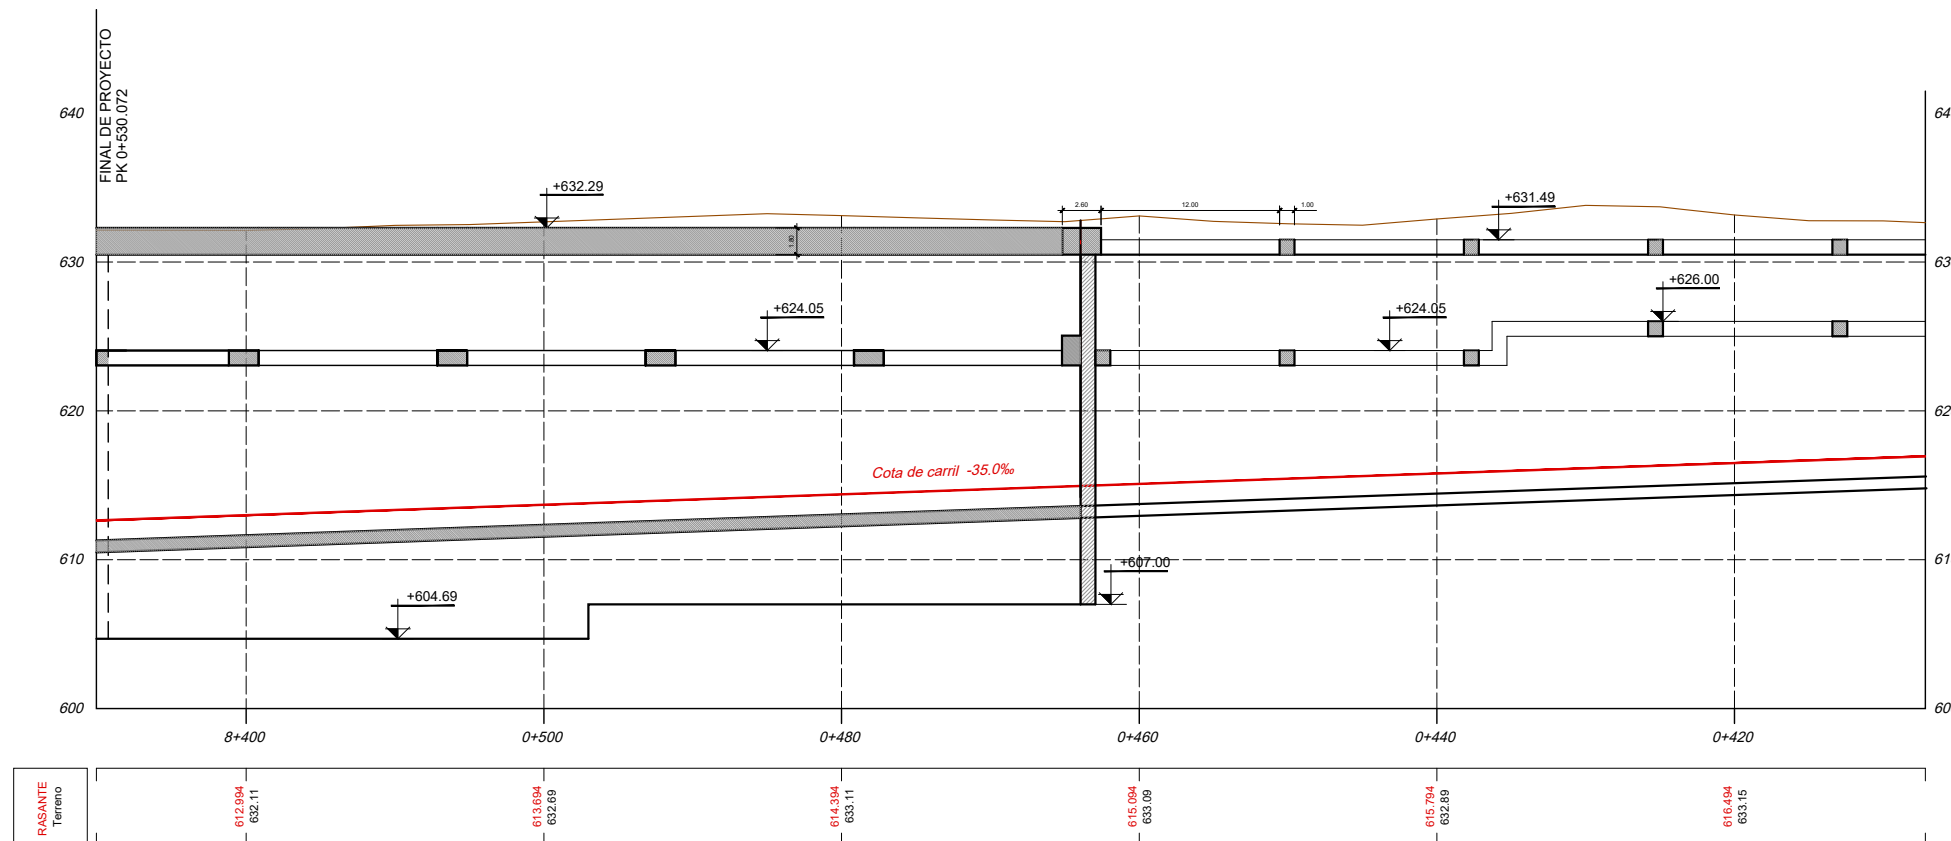

SECCION LONGITUDINAL (POR EJE 8)  
ESCALA 1:400

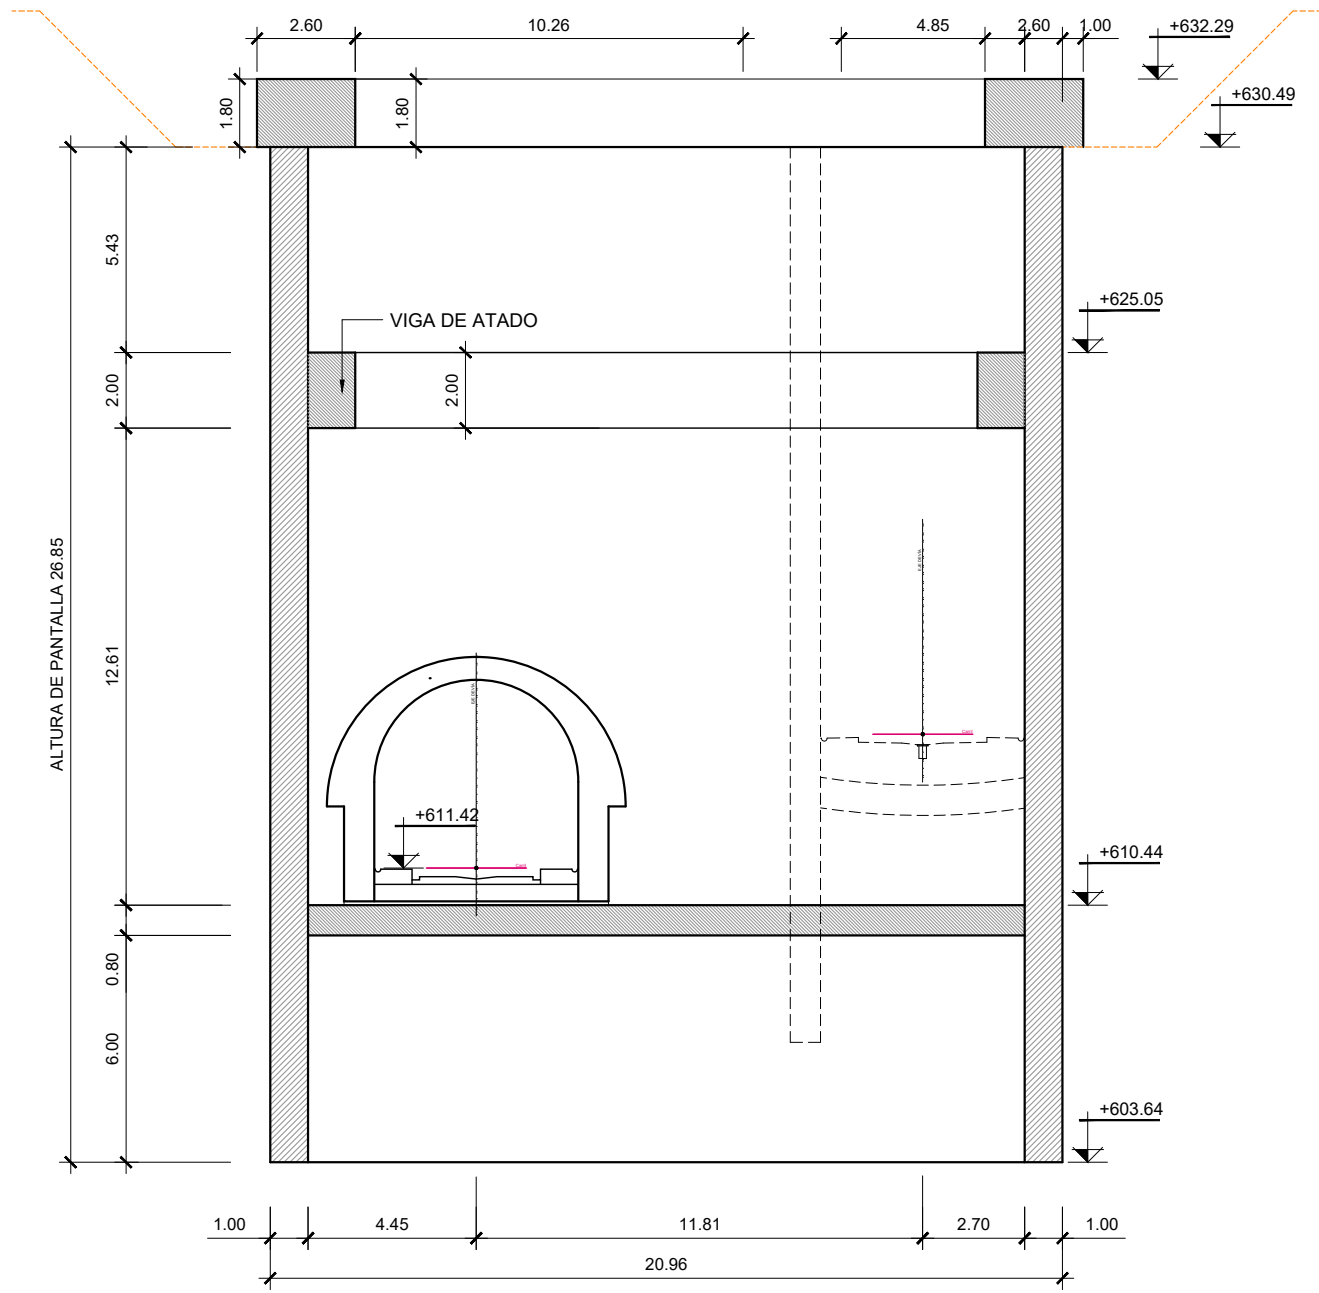

SECCIÓN TRANSVERSAL A-A  
ESCALA 1:200

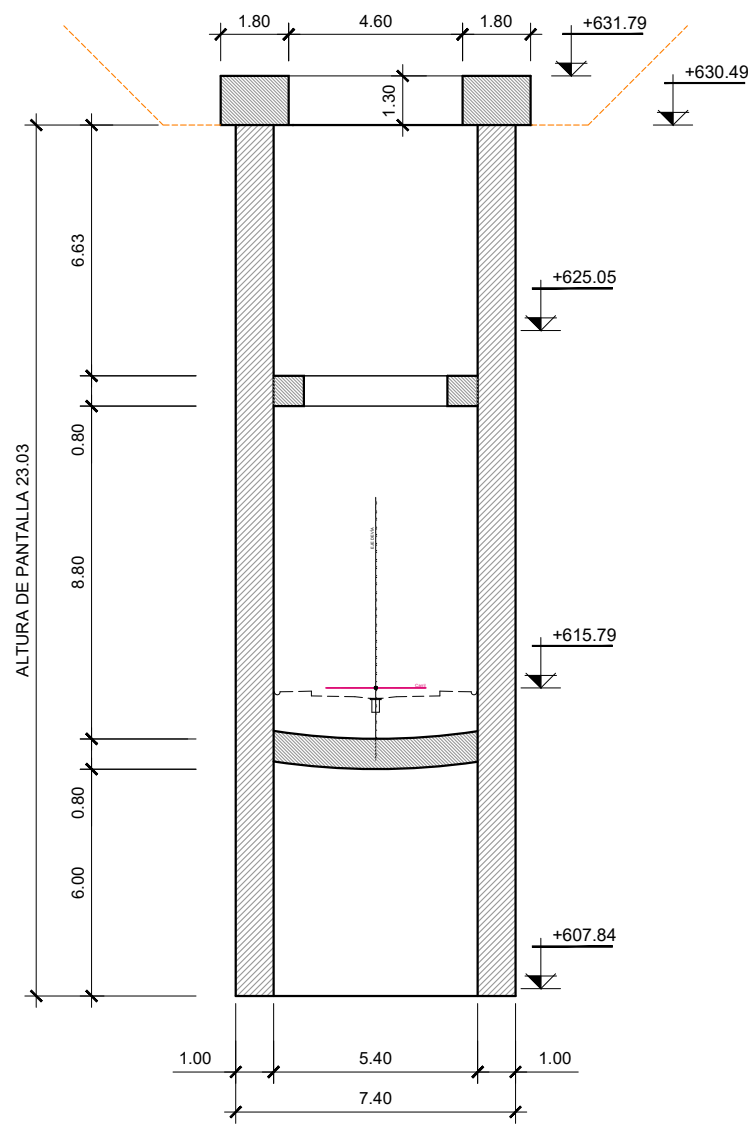

SECCIÓN TRANSVERSAL B-B  
ESCALA 1:200