


EJE 8 CAMINO DE SERVICIO
MARGEN DERECHO
PK 0+000 - 0+600

LEYENDA
— RASANTE
— TERRENO

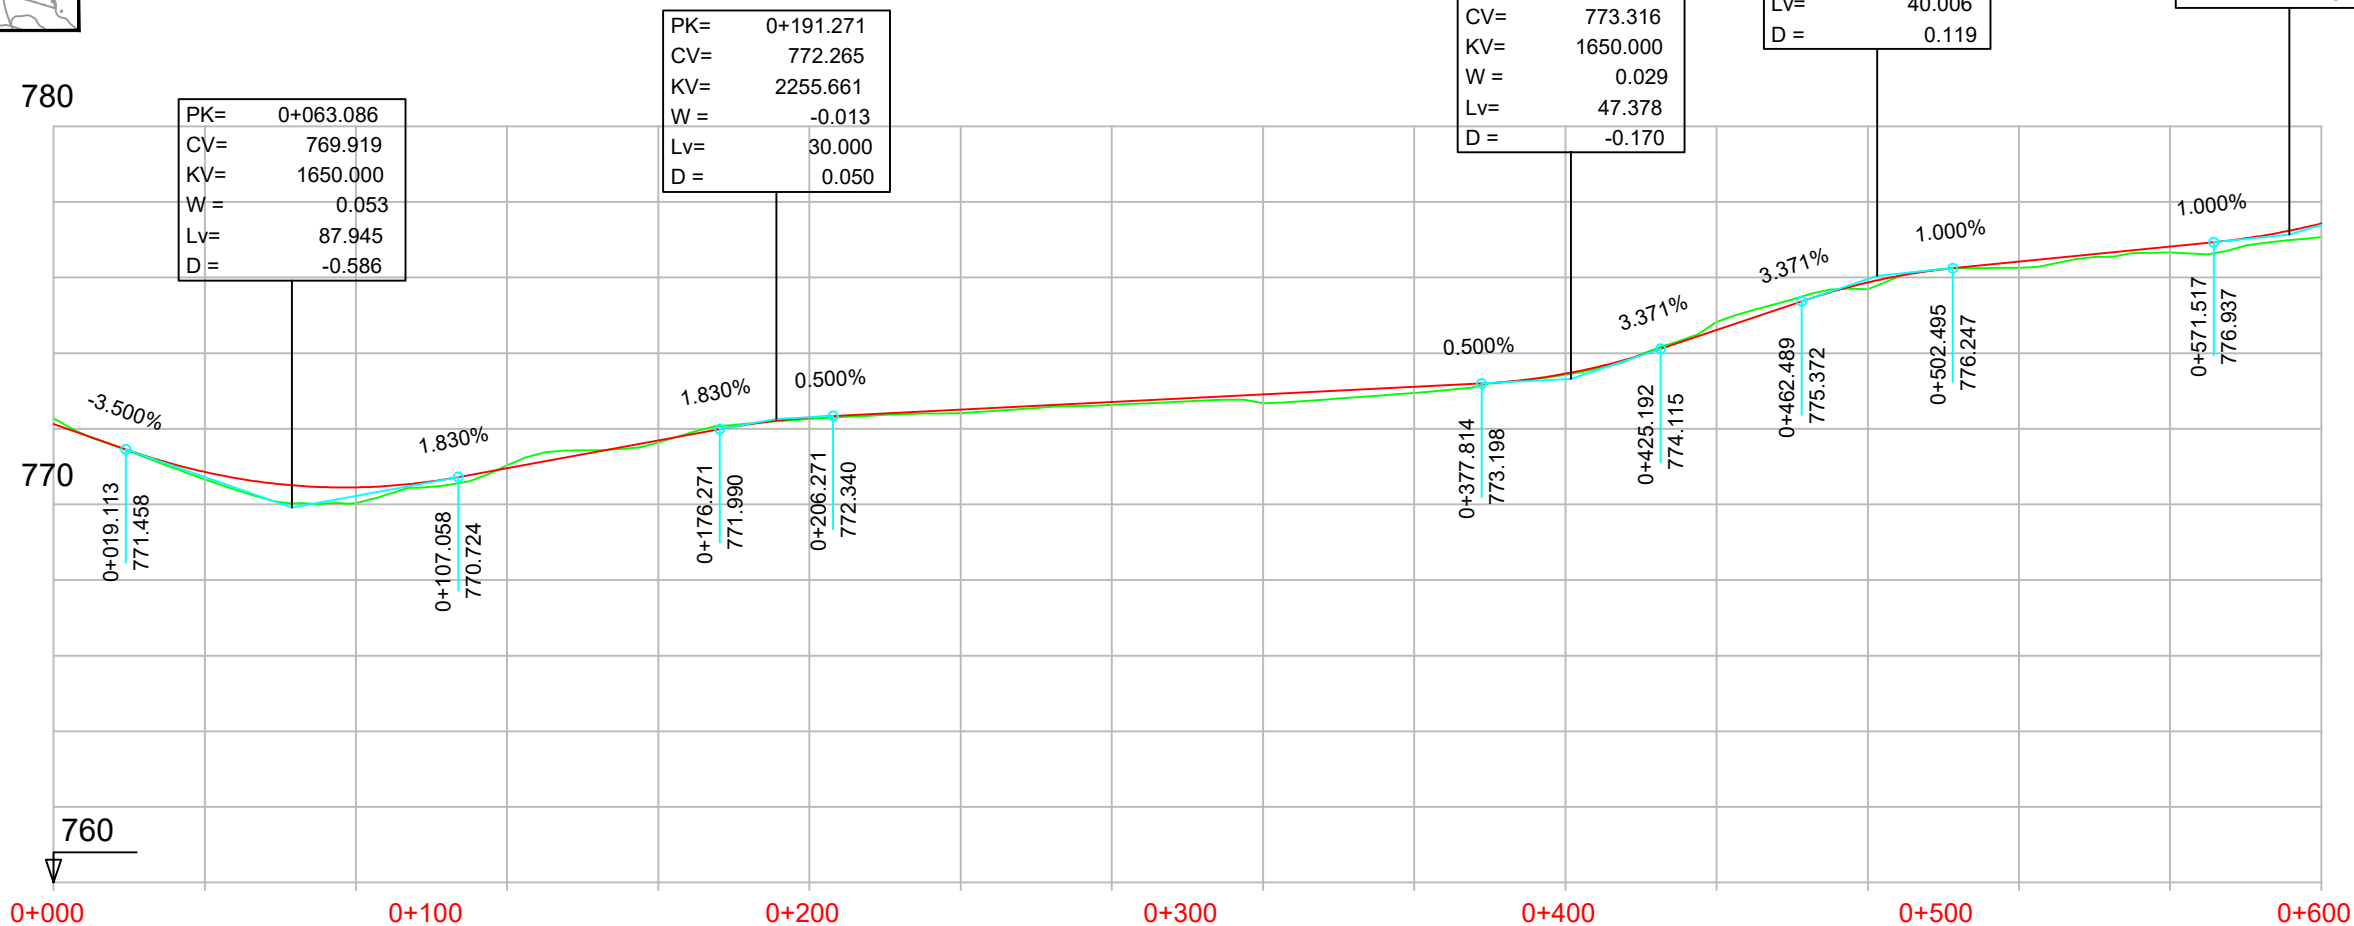

P.K.		
COTAS	RASANTE	TERRENO

P.K.	0+000	0+100	0+200	0+300	0+400	0+500	0+600

DIAGRAMA
DE
CURVATURAS

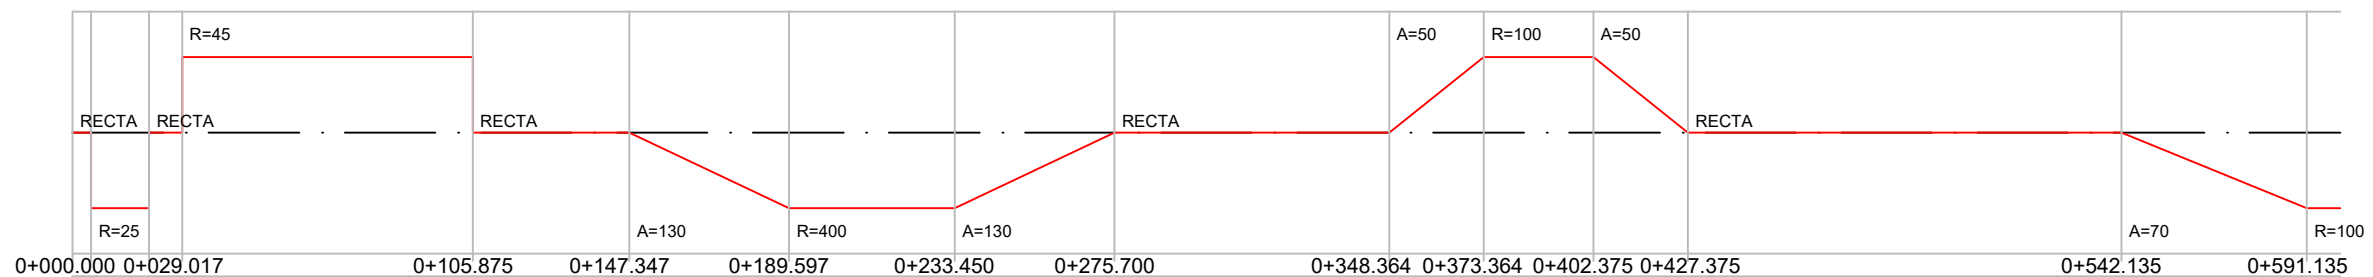


DIAGRAMA
DE
PERALTES

