


EJE 8 CAMINO DE SERVICIO  
MARGEN DERECHO  
PK 0+600 - 1+200

LEYENDA

- RASANTE
- TERRENO

PK= 0+695.002  
CV= 780.308  
KV= 1123.000  
W = -0.036  
Lv= 40.030  
D = 0.178

PK= 1+098.438  
CV= 778.291  
KV= 4475.000  
W = 0.009  
Lv= 40.000  
D = -0.045

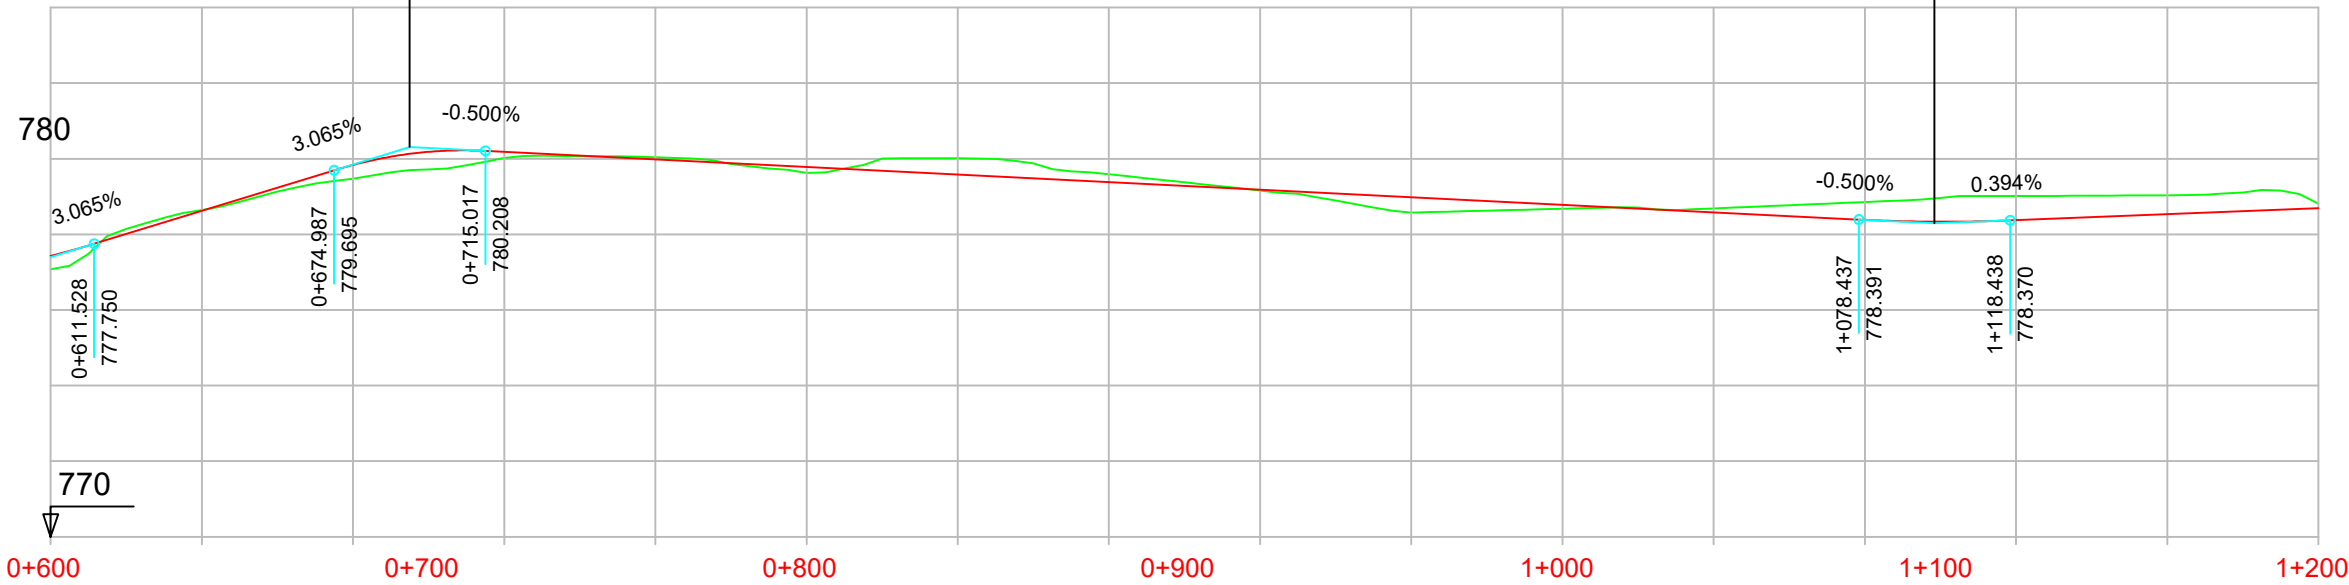

P.K.	COTAS	
	RASANTE	TERRENO

0+600	0+700	0+800	0+900	1+000	1+100	1+200

DIAGRAMA DE CURVATURAS	
------------------------	--



DIAGRAMA DE PERALTES	
----------------------	--

