


EJE 22 VIA DE SERVICIO NAVES
CHINCHÓN + CAMINO SERVICIO
PK 0+000 - 0+564.774

LEYENDA

- RASANTE
- TERRENO

PK= 0+165.746
CV= 771.082
KV= 2286.000
W = -0.017
Lv= 40.005
D = 0.088

PK= 0+442.905
CV= 769.696
KV= 1650.000
W = 0.025
Lv= 41.250
D = -0.129

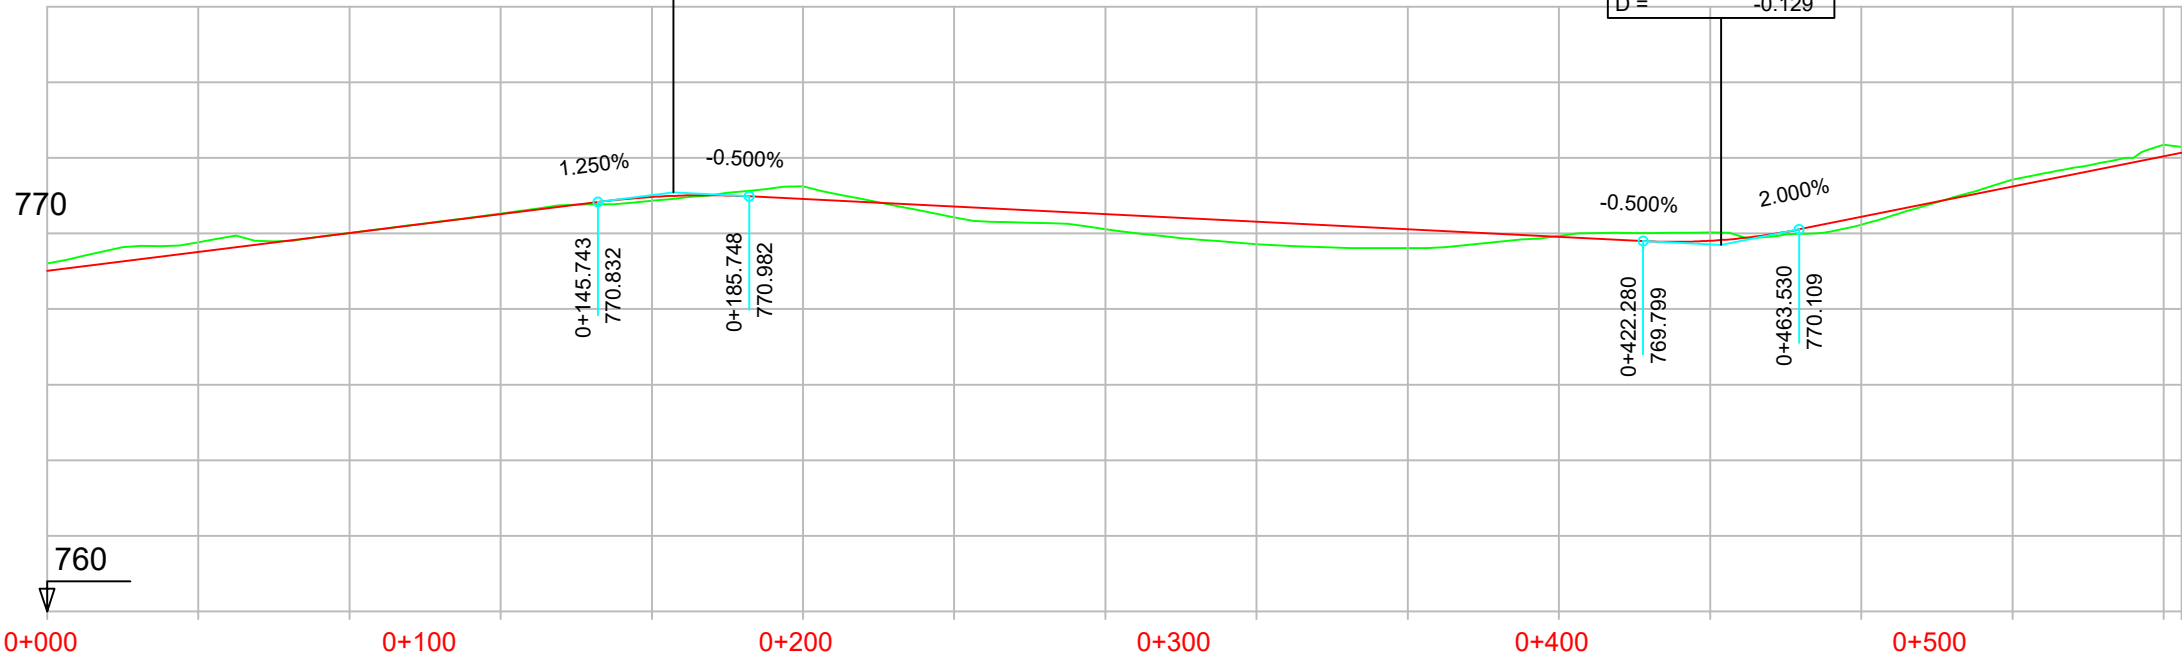

P.K.	COTAS	
	RASANTE	TERRENO

DIAGRAMA
DE
CURVATURAS

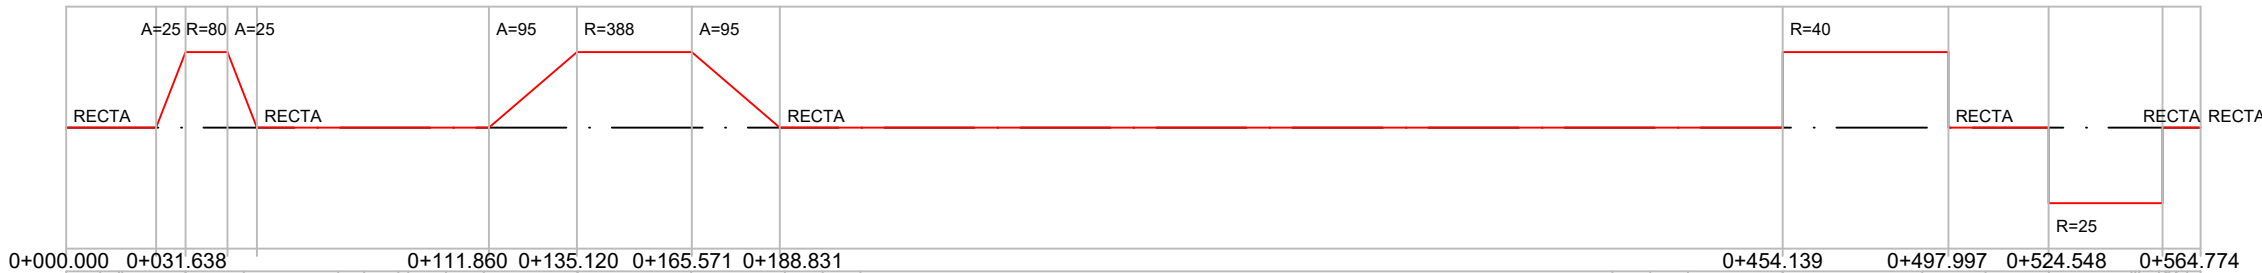


DIAGRAMA
DE
PERALTES

