


EJE 4 M311
PK 0+000 - 0+510.000

PK= 0+050.986
CV= 777.745
KV= 7273.000
W = -0.011
Lv= 80.003
D = 0.110

PK= 0+220.103
CV= 775.039
KV= 7620.000
W = 0.010
Lv= 80.010
D = -0.105

LEYENDA

- RASANTE
- TERRENO

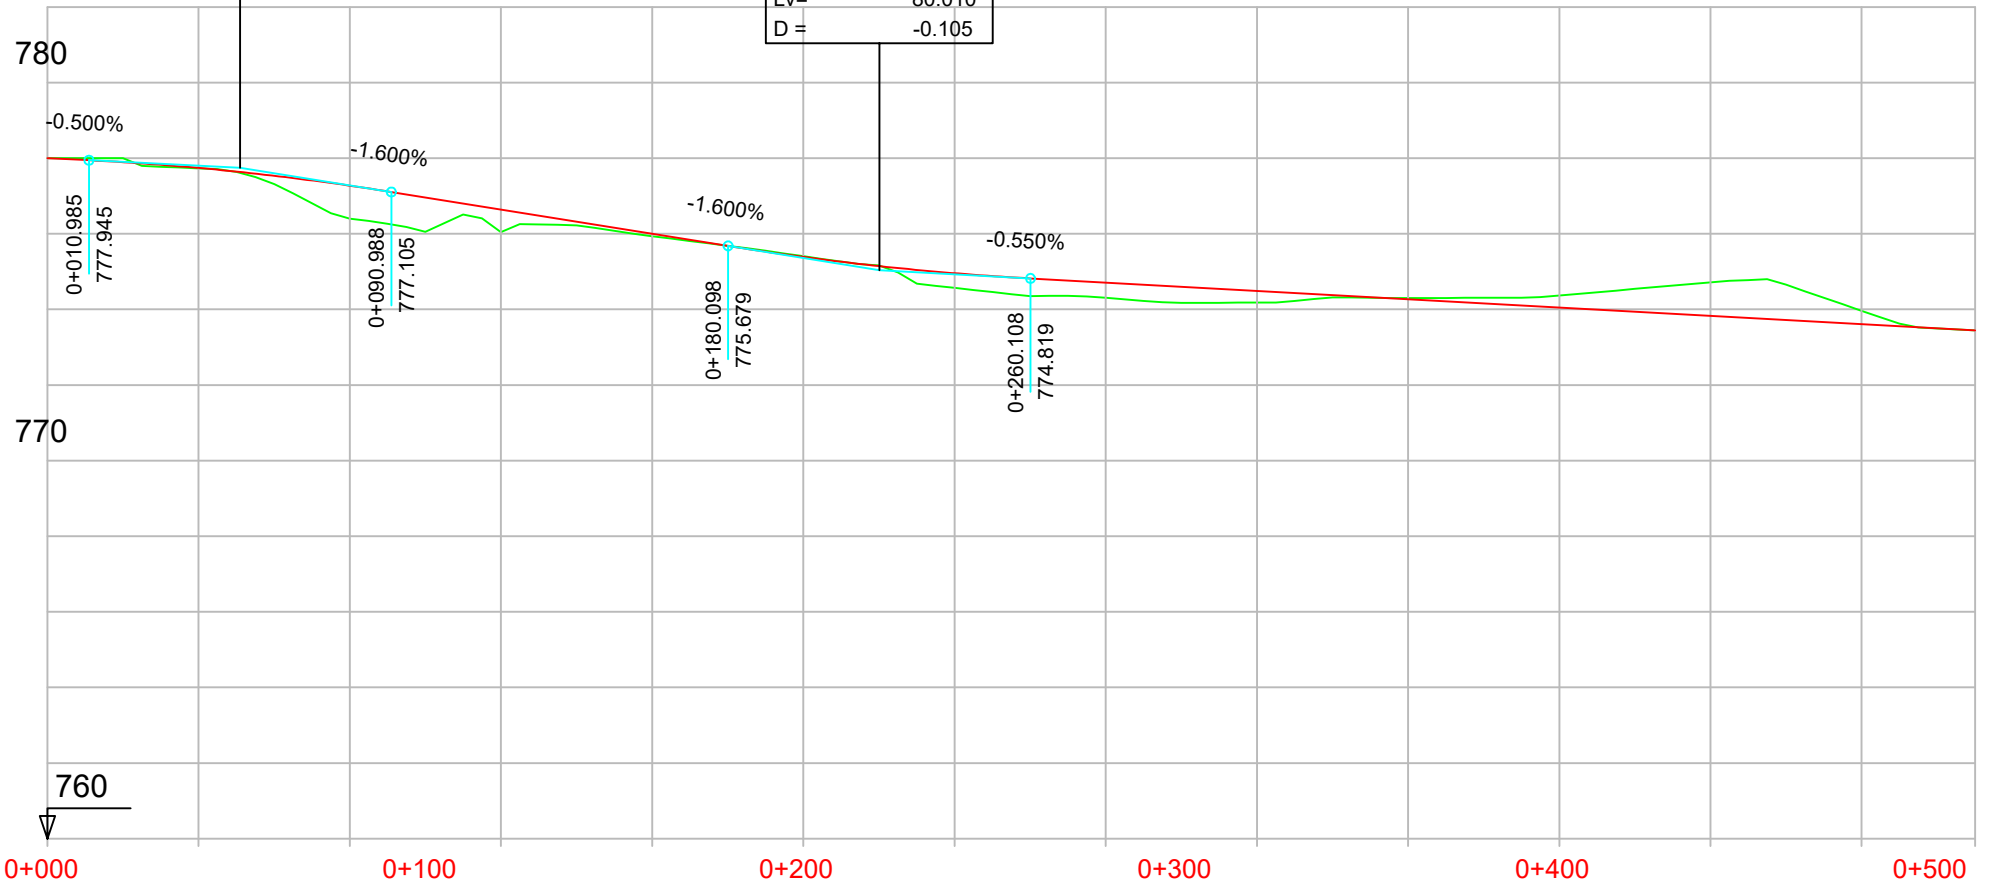

P.K.		
COTAS	RASANTE	TERRENO

	0+000		0+100		0+200		0+300		0+400		0+500																
RASANTE	778.000		777.742		777.273		776.641		776.001		775.387		774.956		774.710		774.490		774.270		774.050		773.830		773.610		773.445
TERRENO	778.00		777.73		776.40		776.04		775.94		775.41		774.57		774.31		774.19		774.30		774.37		774.72		773.96		773.44

DIAGRAMA
DE
CURVATURAS



DIAGRAMA
DE
PERALTES

