

EJE 11 CAMINO DE SERVICIO
MARGEN IZQUIERDO 1
PK 0+600 - 1+045.148


LEYENDA

- RASANTE
- TERRENO

PK= 0+609.235
CV= 779.586
KV= 2223.000
W = -0.018
Lv= 40.014
D = 0.090

PK= 0+753.793
CV= 778.863
KV= 4000.000
W = -0.010
Lv= 40.000
D = 0.050

PK= 0+954.768
CV= 775.848
KV= 2000.000
W = 0.020
Lv= 40.000
D = -0.100

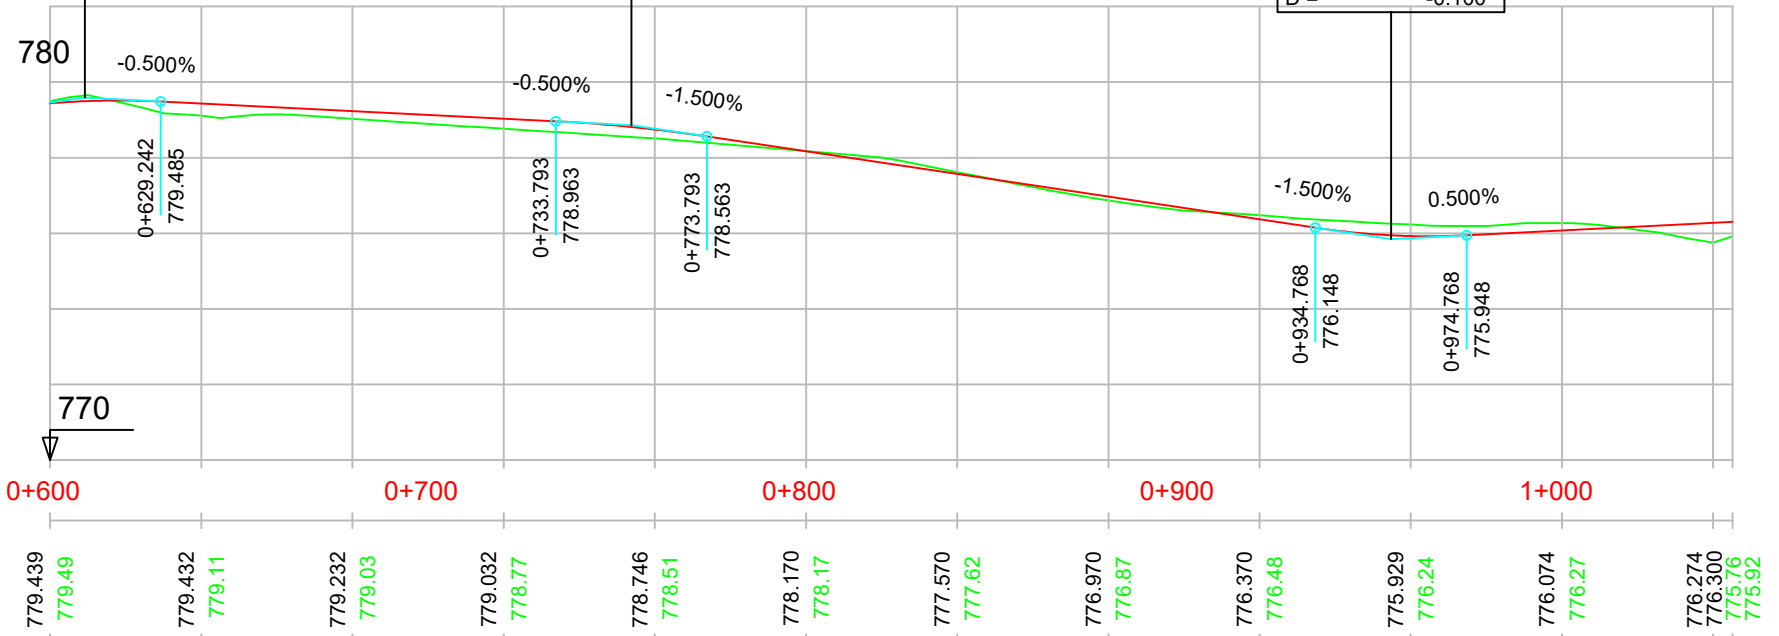


