


EJE 14 CAMINO DE SERVICIO  
MARGEN DERECHA 2  
PK 0+000 - 0+600


**LEYENDA**  
— RASANTE  
— TERRENO

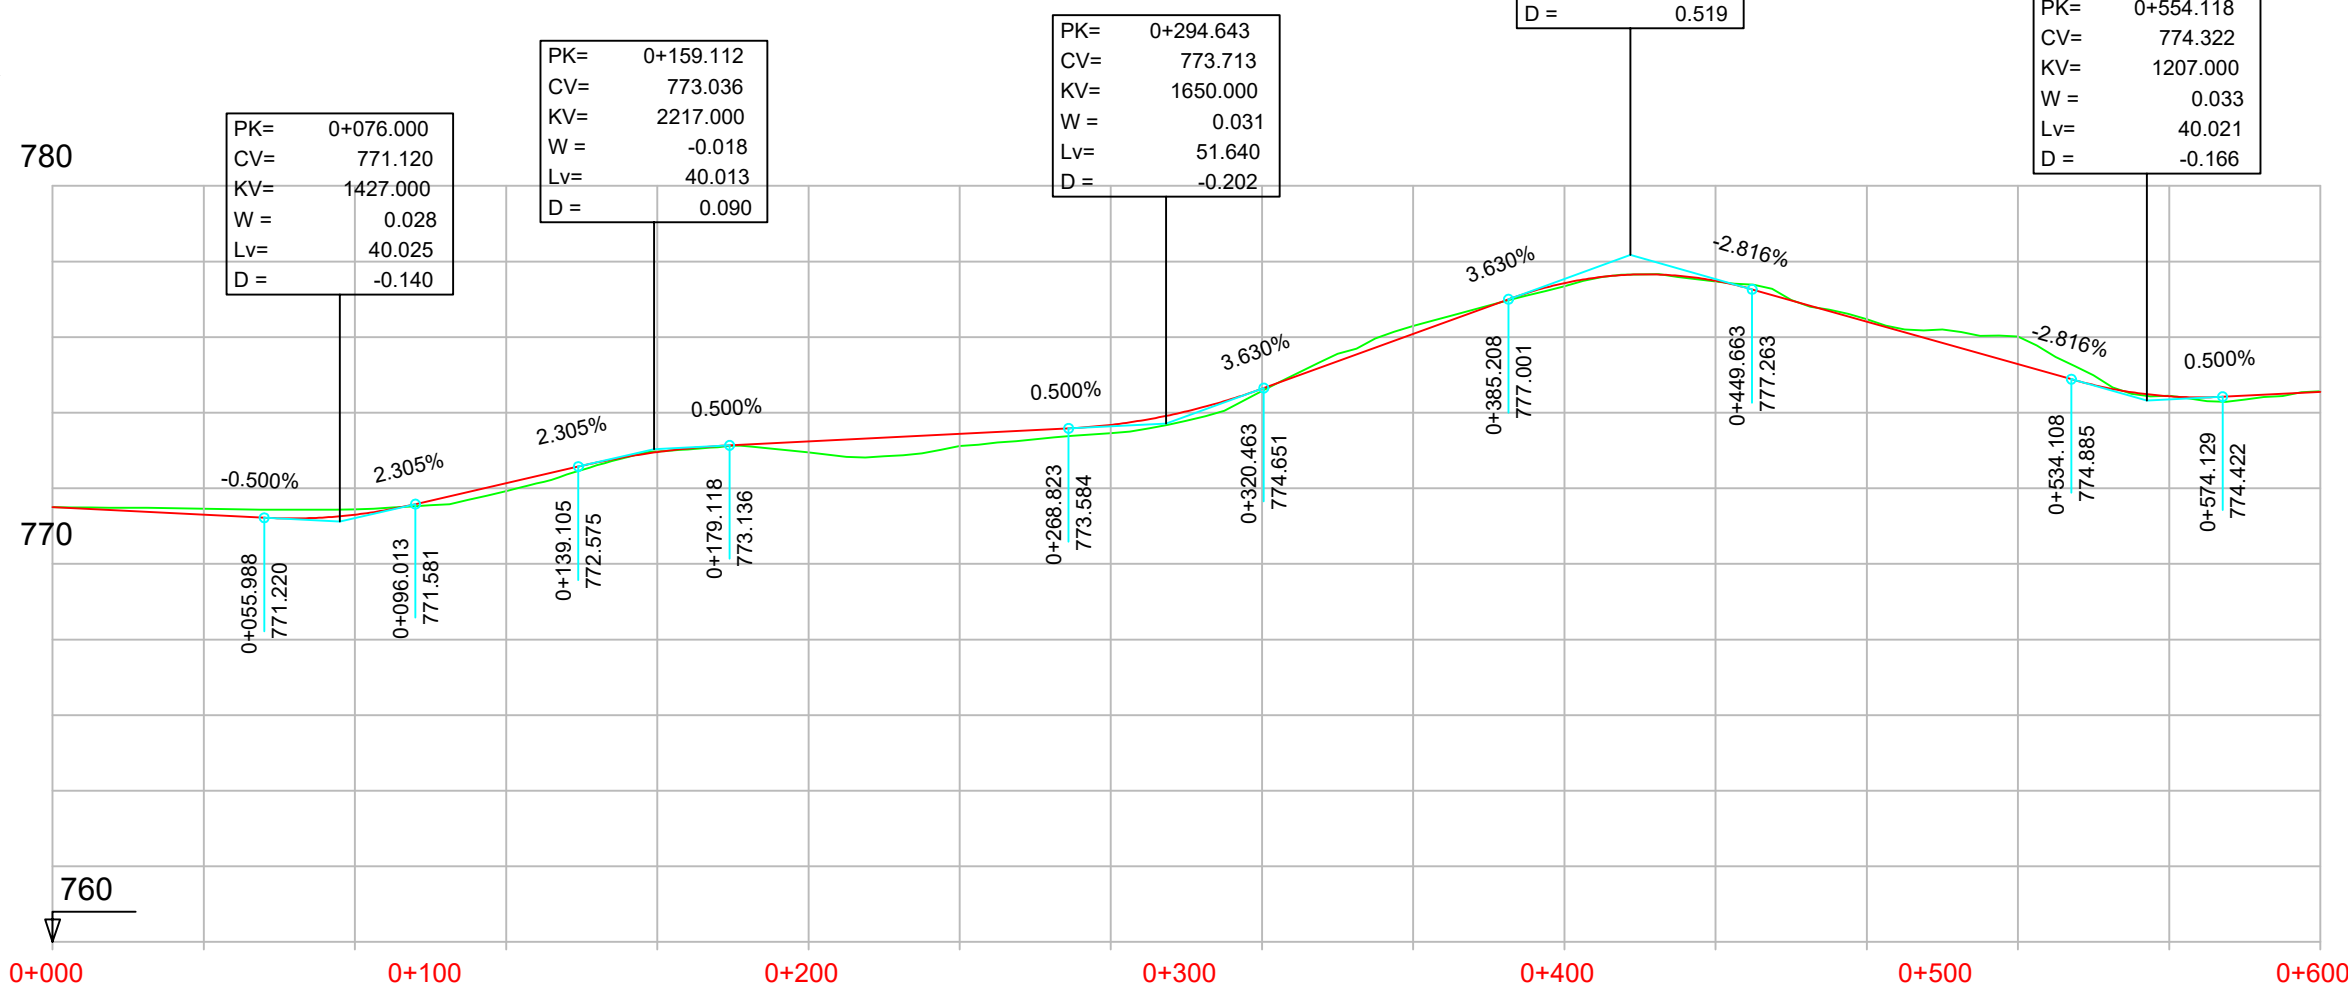

P.K.		
COTAS	RASANTE	TERRENO

	0+000		0+100		0+200		0+300		0+400		0+500		0+600
RASANTE	771.500		771.302		772.958		773.678		777.428		776.409		774.551
TERRENO	771.50		771.46		772.98		773.45		777.34		776.47		774.57

**DIAGRAMA DE CURVATURAS**

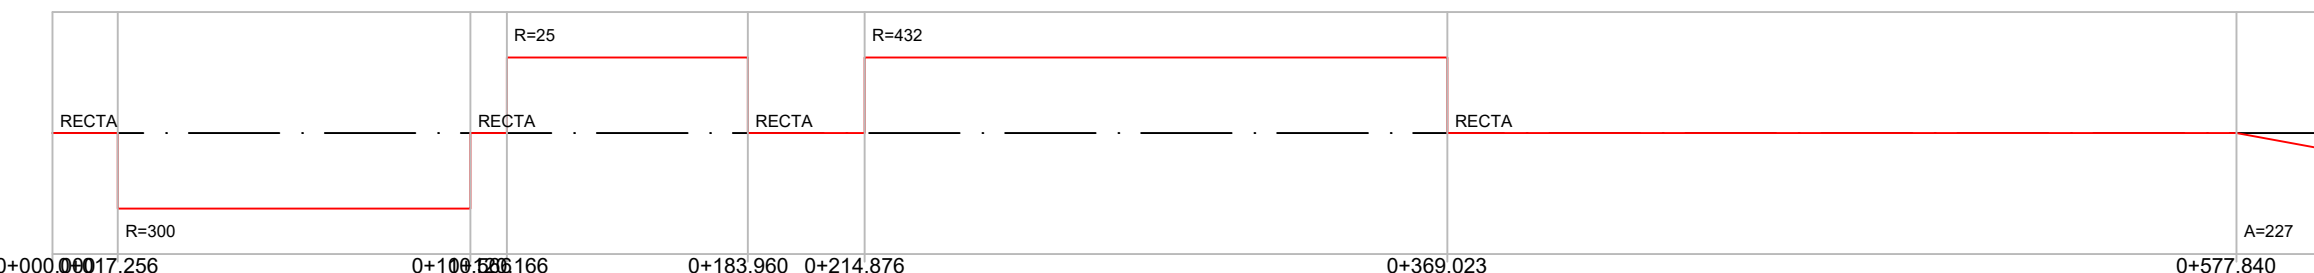

**DIAGRAMA DE PERALTES**

