


LEYENDA		
—	RASANTE	
—	TERRENO	

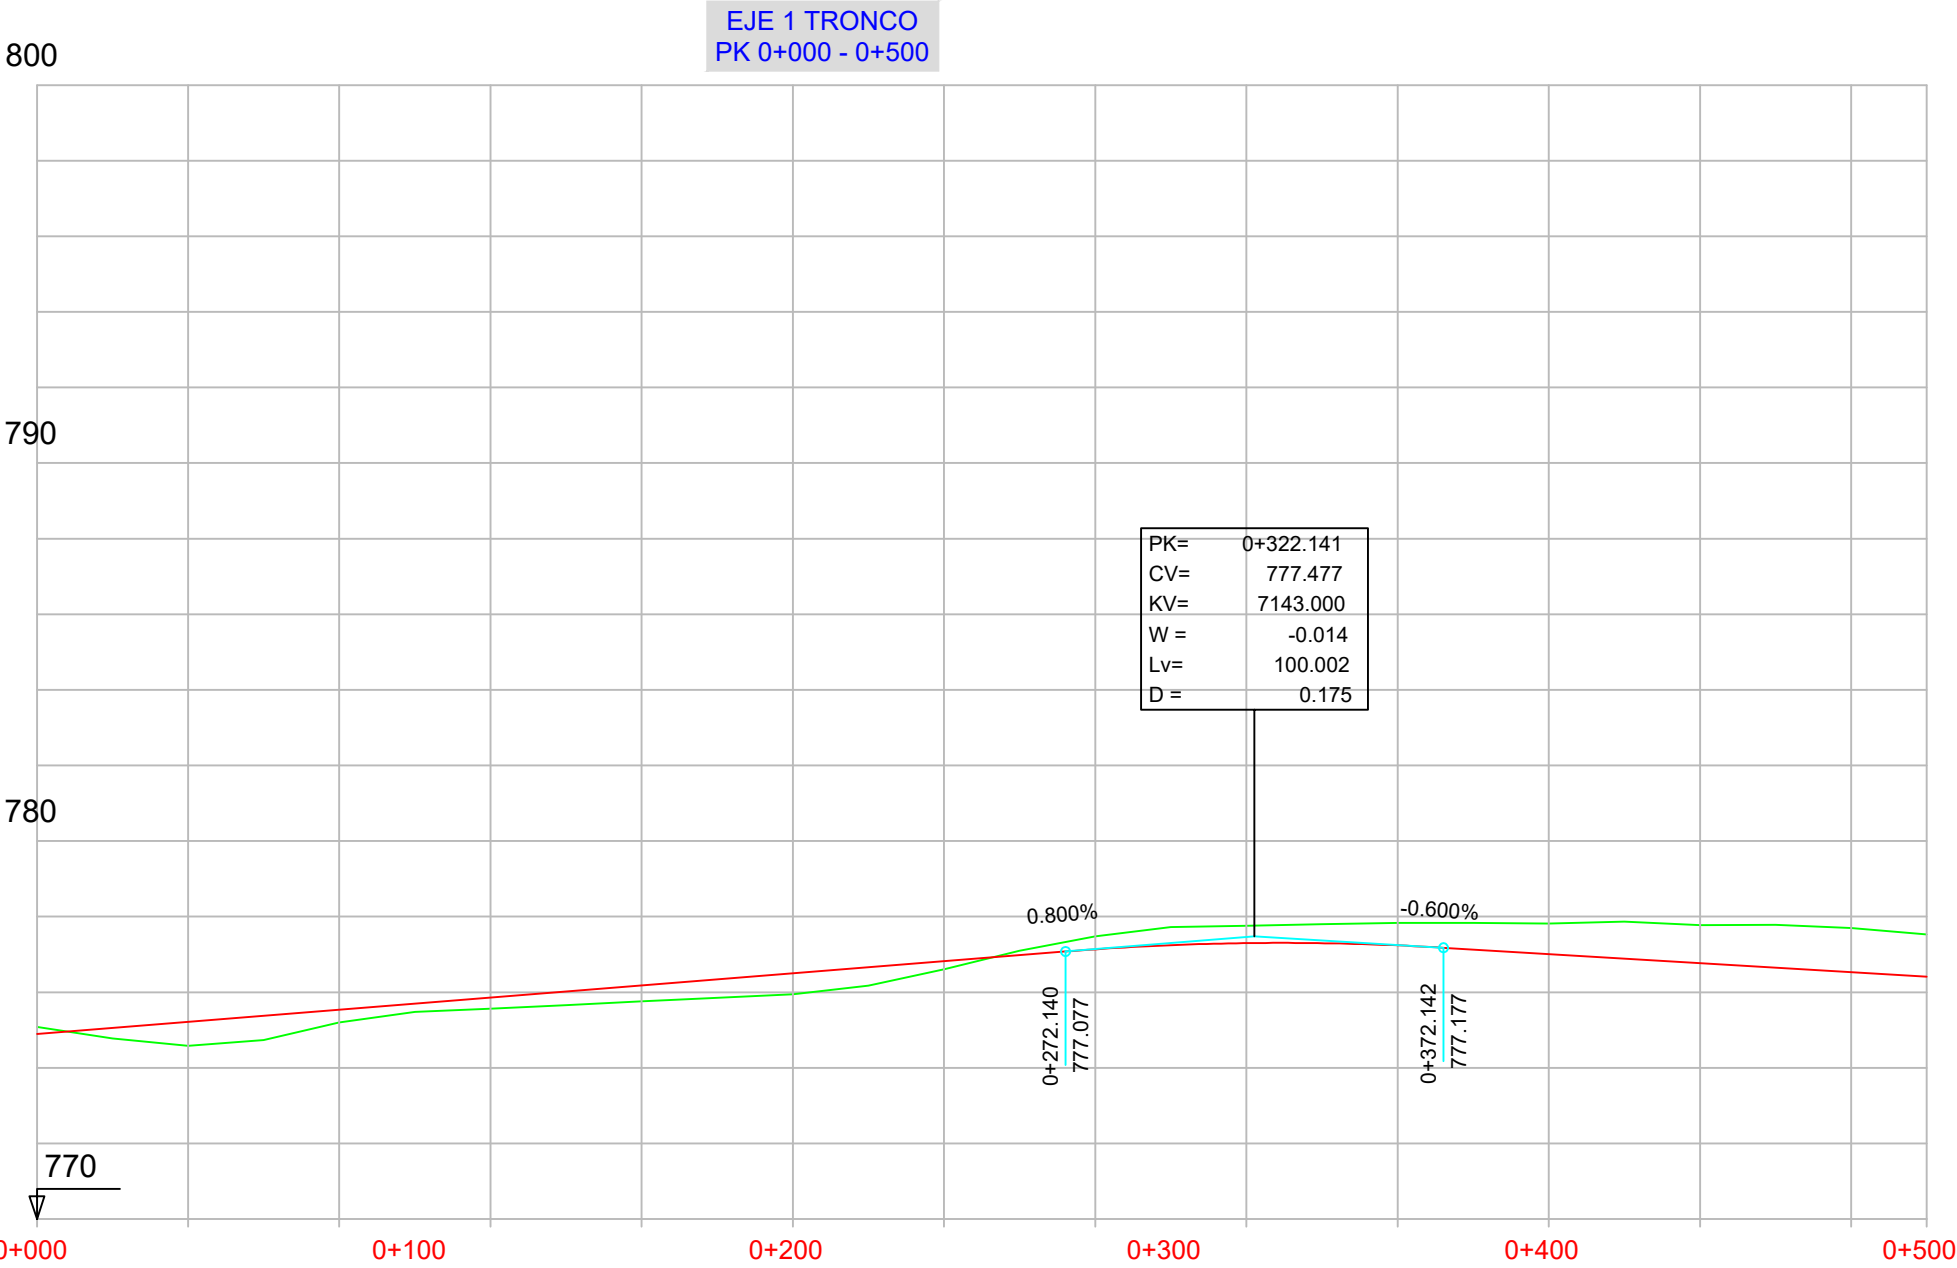

P.K.		
COTAS	RASANTE	TERRENO

DIAGRAMA DE CURVATURAS		
0+000.000	0+230.311	0+323.204
0+452.721	0+500.000	

DIAGRAMA DE PERALTES		
0+210.311	0+020.000	0+072.893
0+129.518	0+072.893	

