


LEYENDA	
—	RASANTE
—	TERRENO

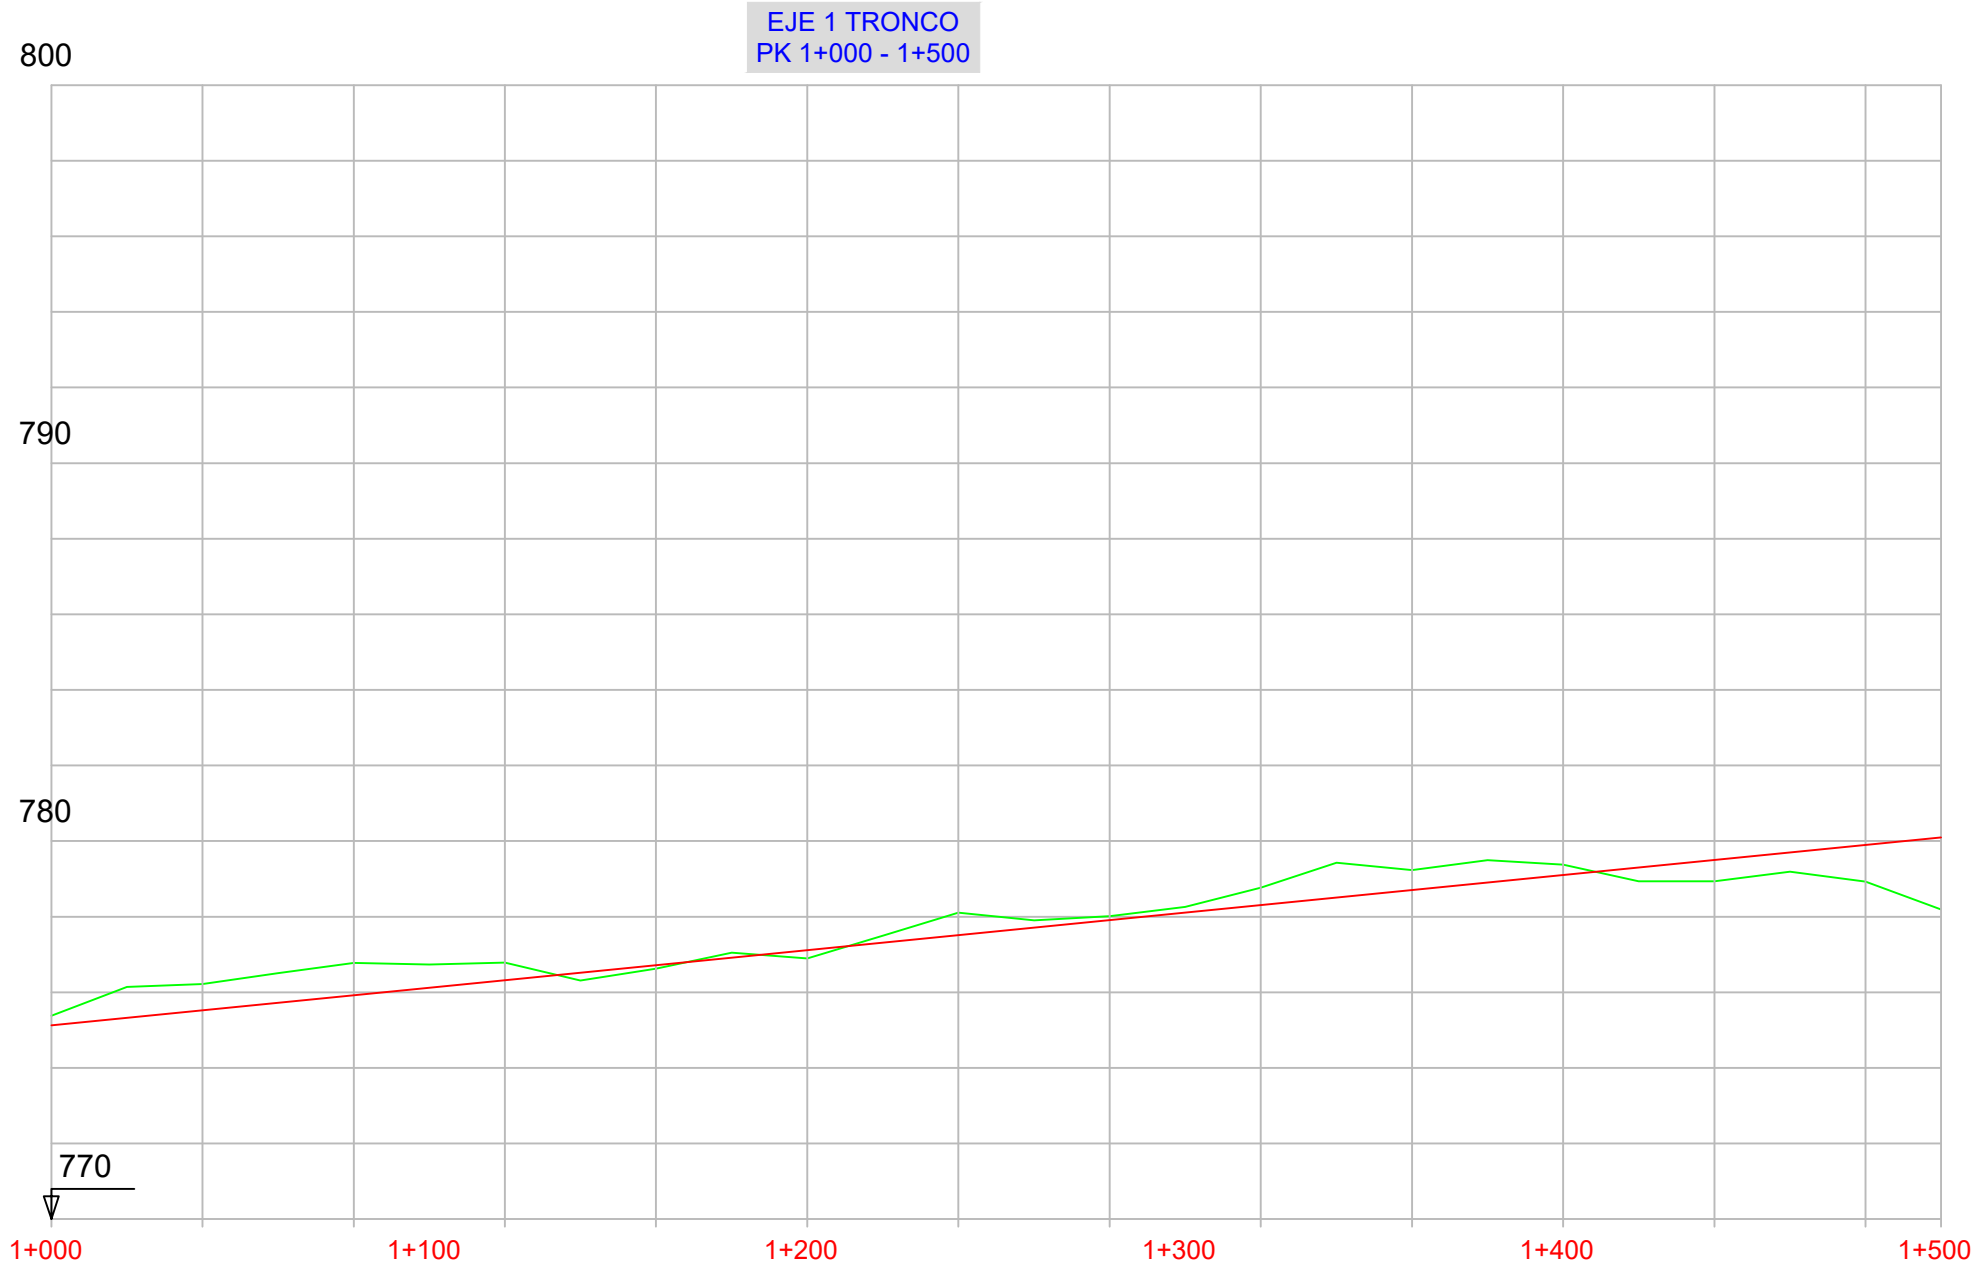

P.K.		
COTAS	RASANTE	TERRENO

775.125	775.522	775.920	776.317	776.715	777.112	777.509	777.907	778.304	778.702	779.099	779.497	779.894	780.093
775.38	776.22	776.78	776.78	776.63	776.90	778.11	778.02	778.76	779.23	779.37	778.94	778.93	778.19

DIAGRAMA
DE
CURVATURAS

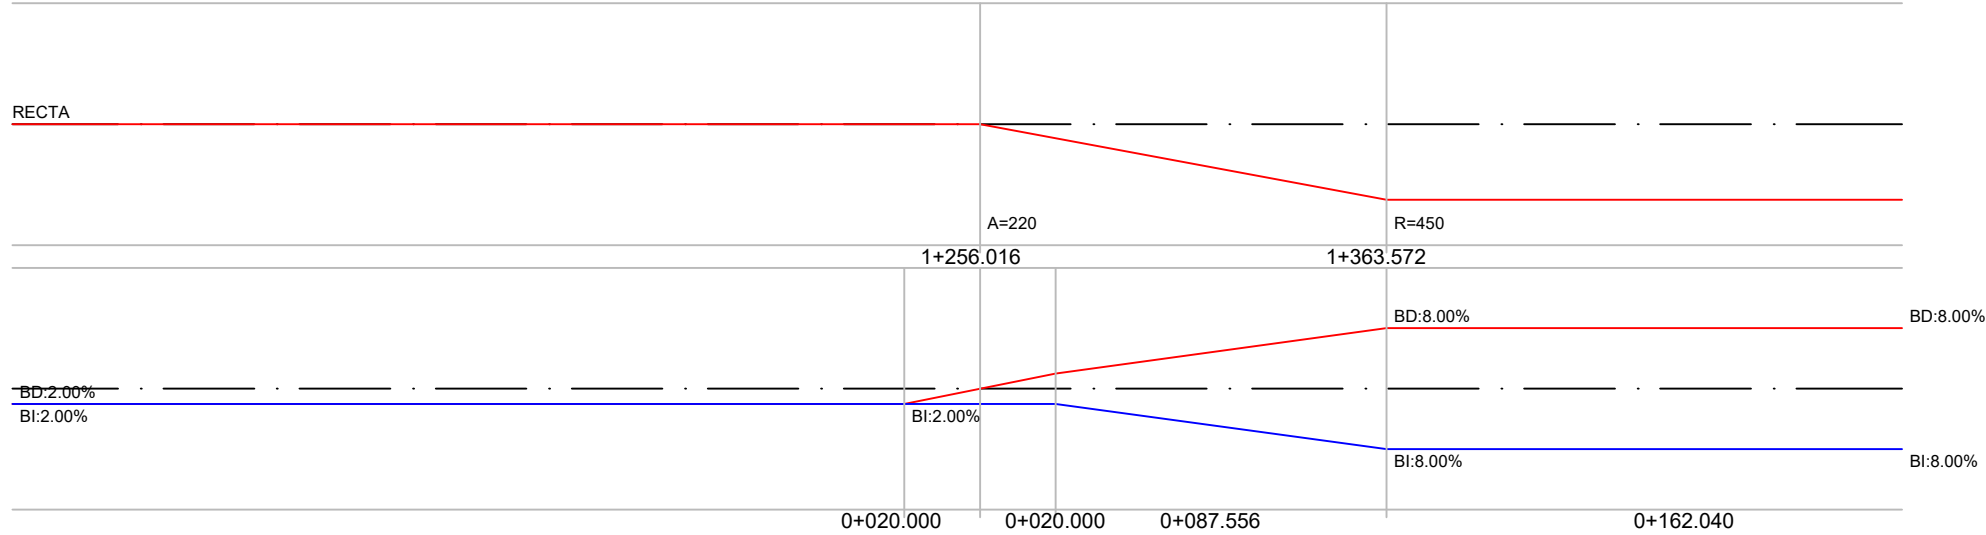


DIAGRAMA
DE
PERALTES