


LEYENDA	
—	RASANTE
—	TERRENO

EJE 1 TRONCO
PK 1+500 - 2+000

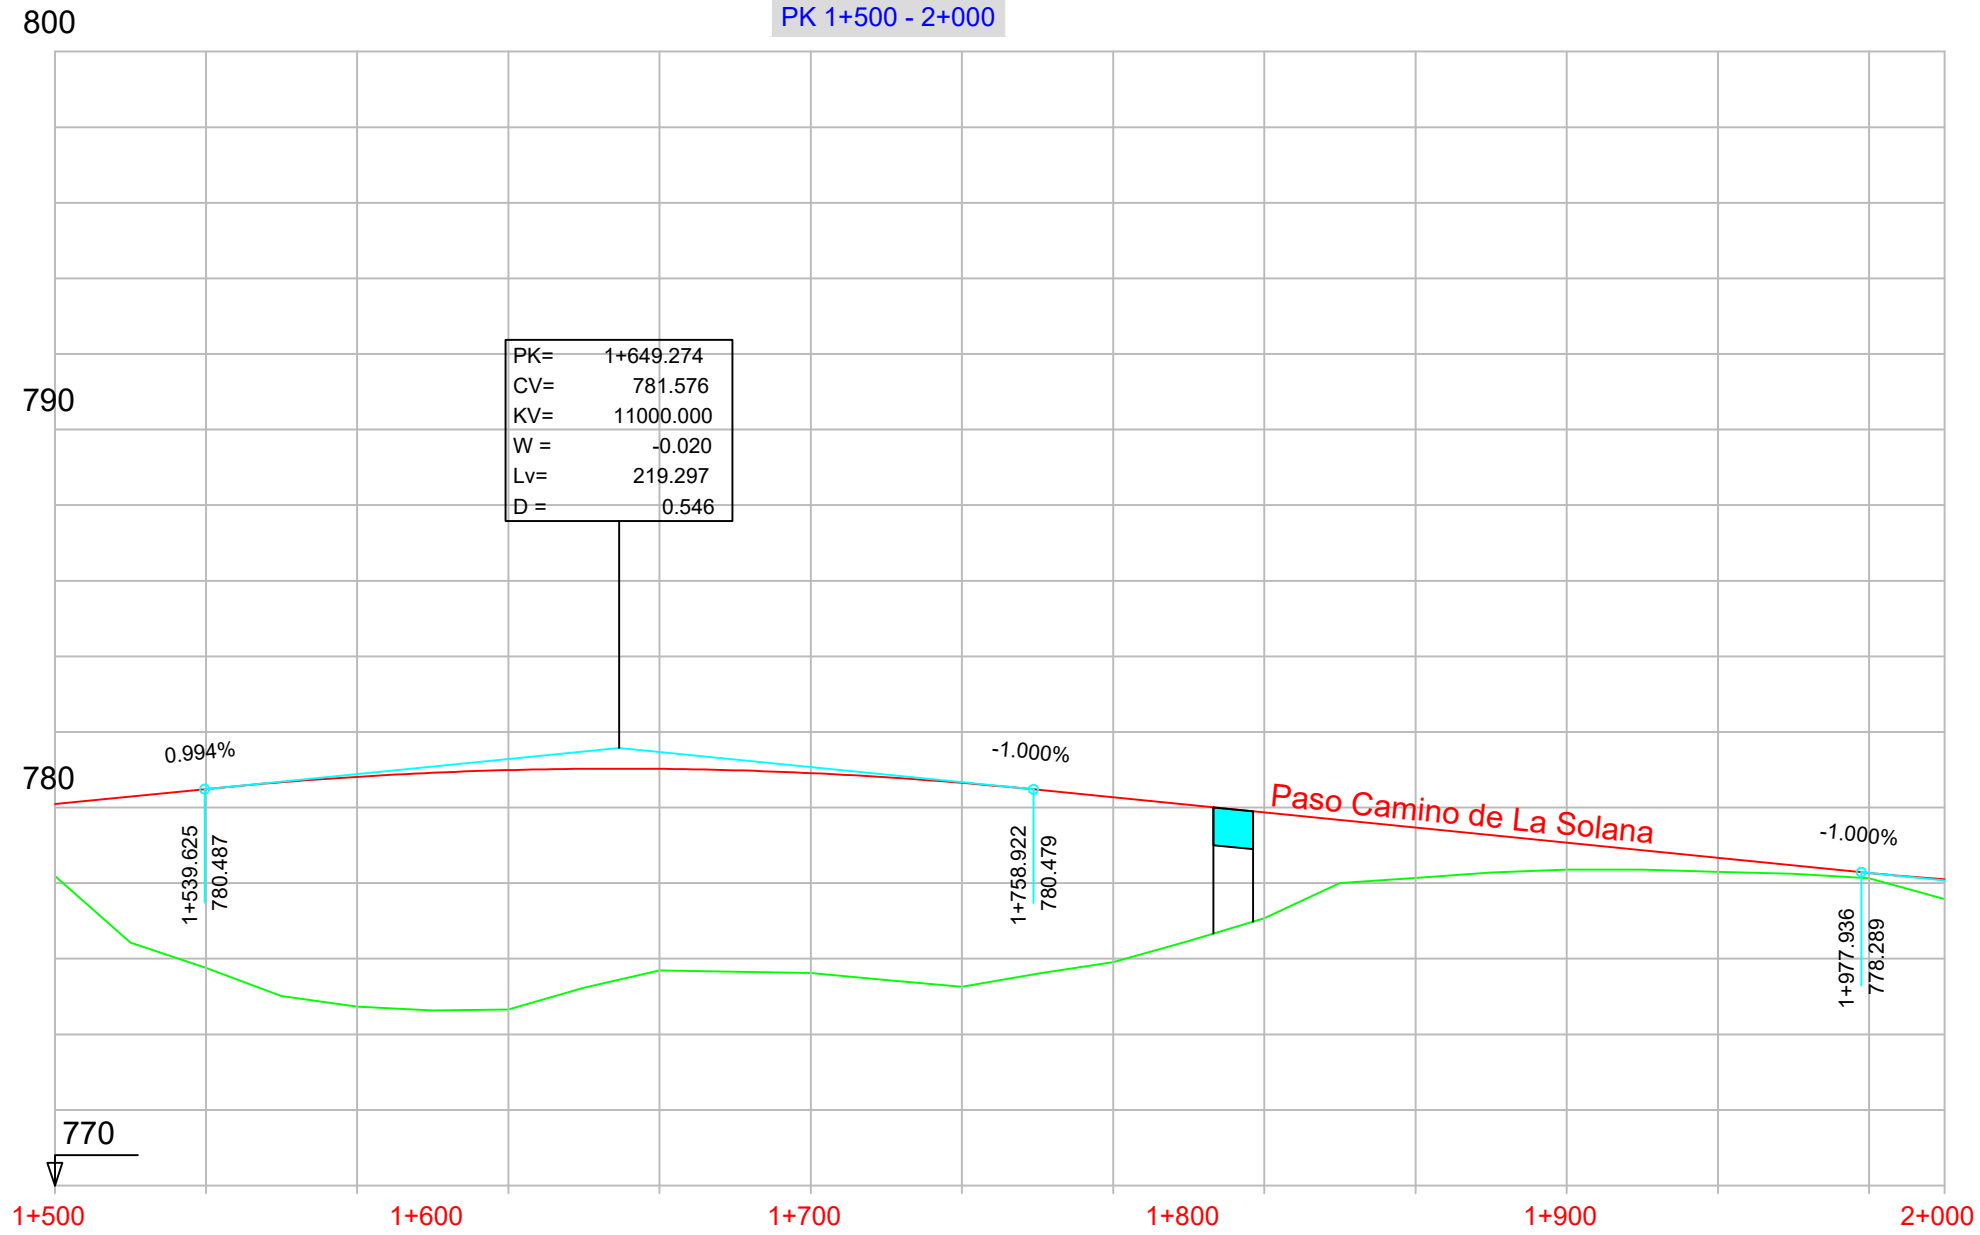

P.K.		
COTAS	RASANTE	TERRENO

780.093	780.490	780.814	780.991	781.024	780.911	780.652	780.269	779.869	779.469	779.069	778.669	778.269	778.100
778.19	775.75	774.73	774.66	775.69	775.62	775.26	775.91	777.07	778.14	778.36	778.30	778.13	777.58

DIAGRAMA DE CURVATURAS	

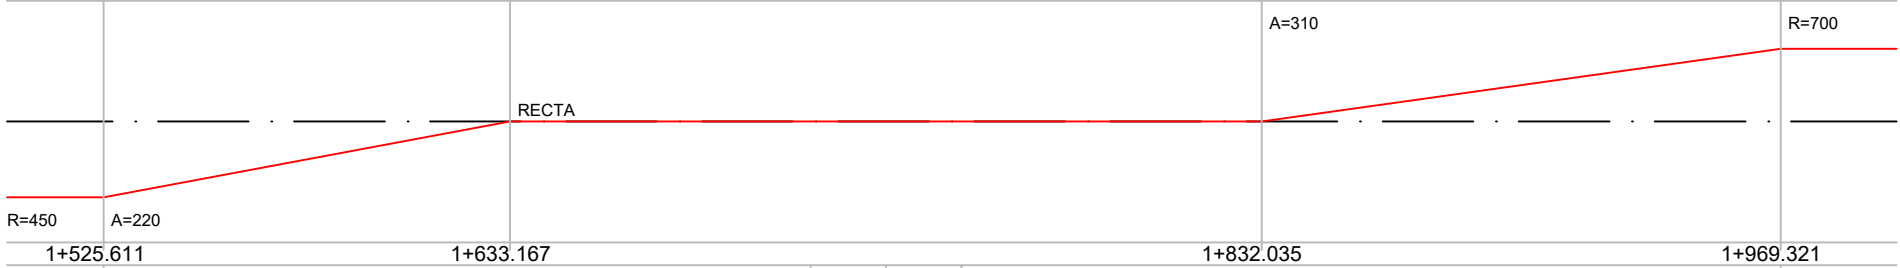


DIAGRAMA DE PERALTES	

