


LEYENDA	
<span style="color: red;">—</span>	RASANTE
<span style="color: green;">—</span>	TERRENO

EJE 1 TRONCO  
PK 2+000 - 2+500

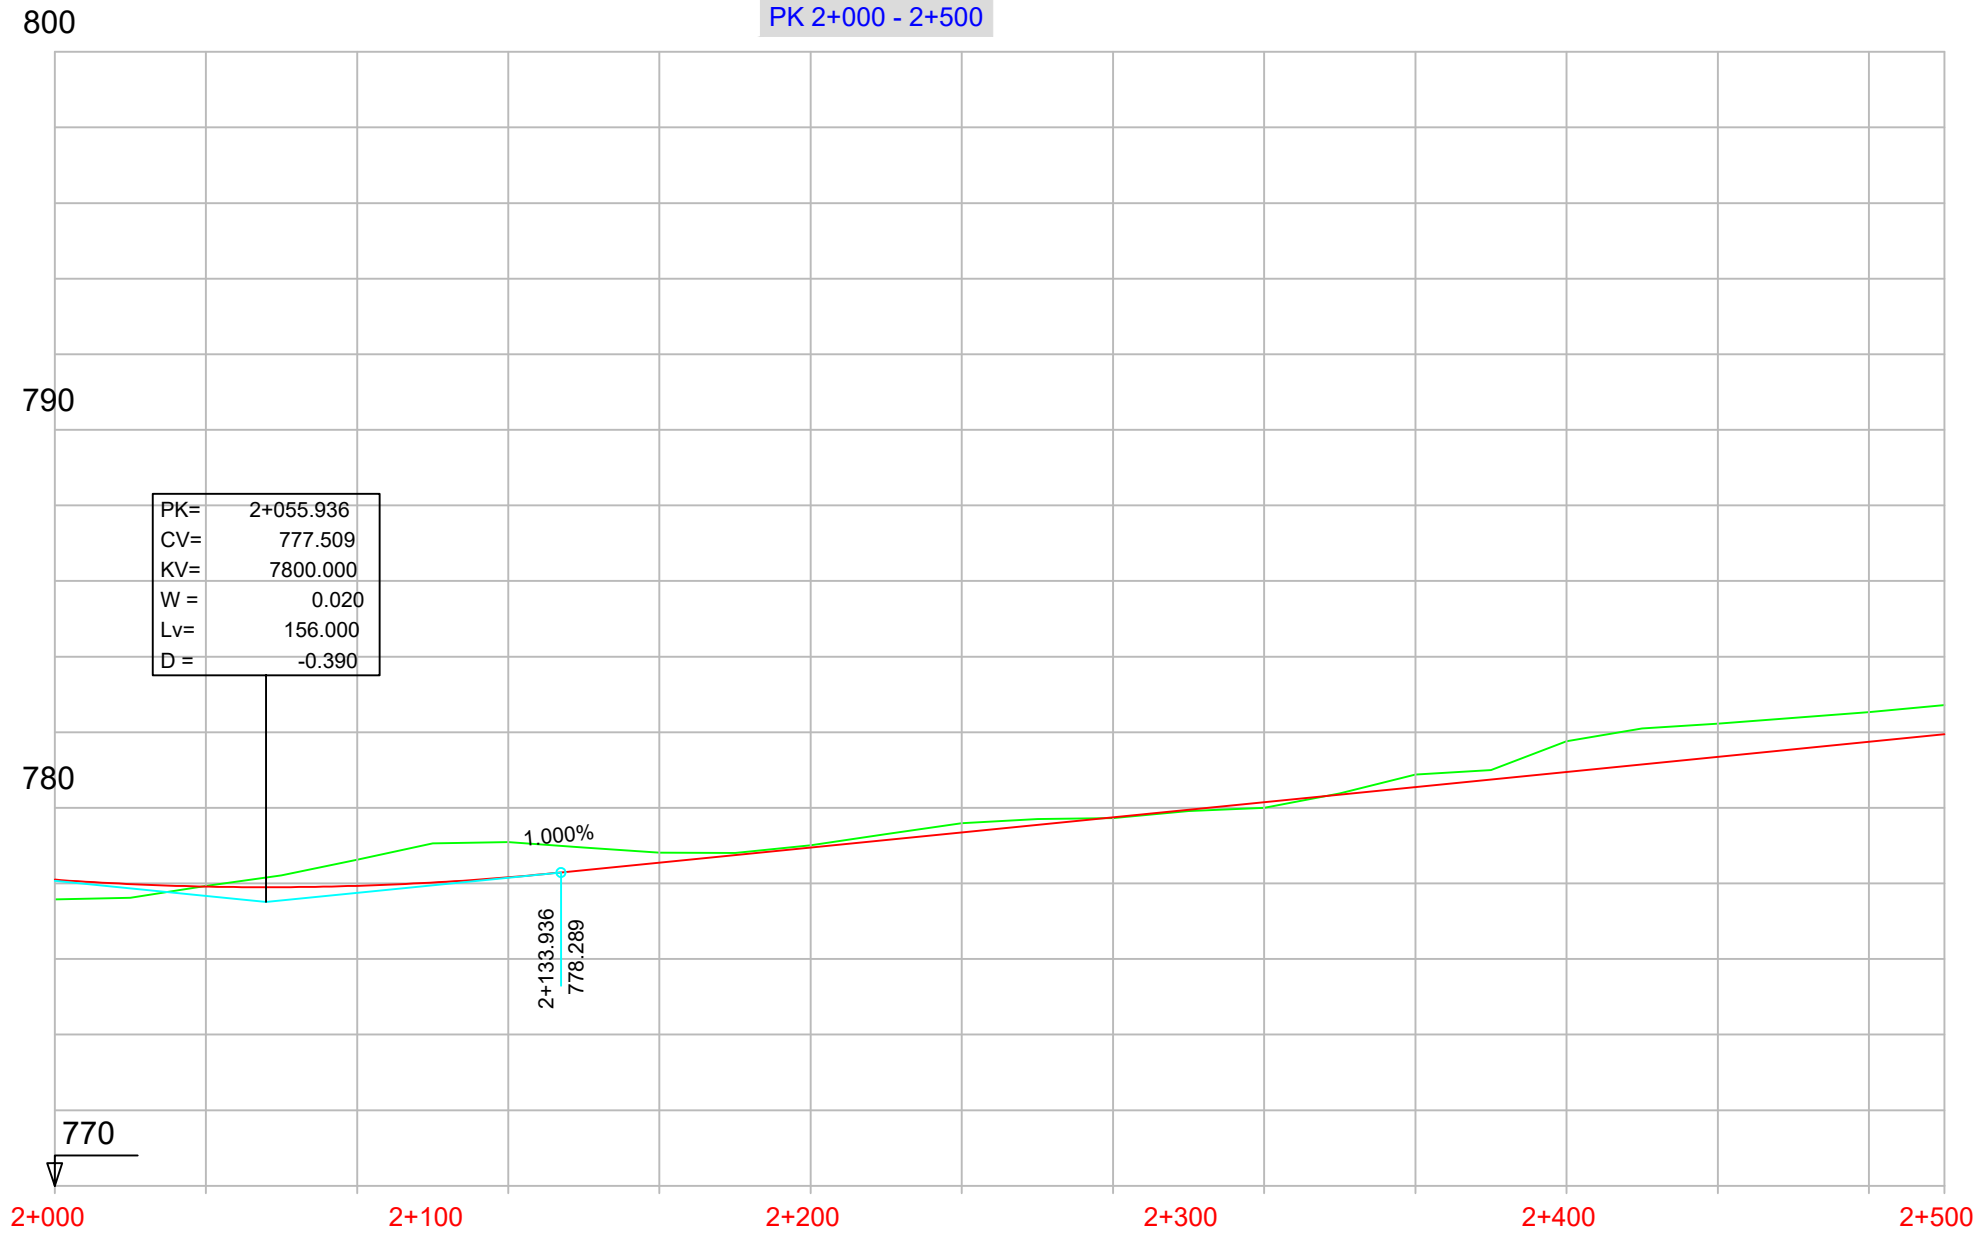

P.K.		
COTAS	RASANTE	TERRENO

778.100	777.916	777.936	778.162	778.550	778.950	779.350	779.750	780.150	780.550	780.950	781.350	781.750	781.950
777.58	777.93	778.63	779.10	778.81	779.01	779.59	779.73	780.00	780.88	781.76	782.23	782.53	782.71

DIAGRAMA  
DE  
CURVATURAS

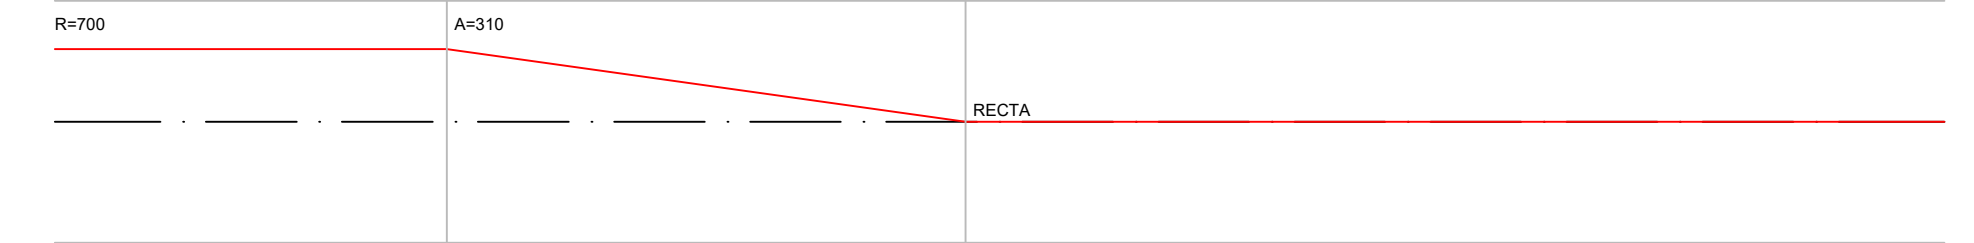


DIAGRAMA  
DE  
PERALTES

