


LEYENDA	
—	RASANTE
—	TERRENO

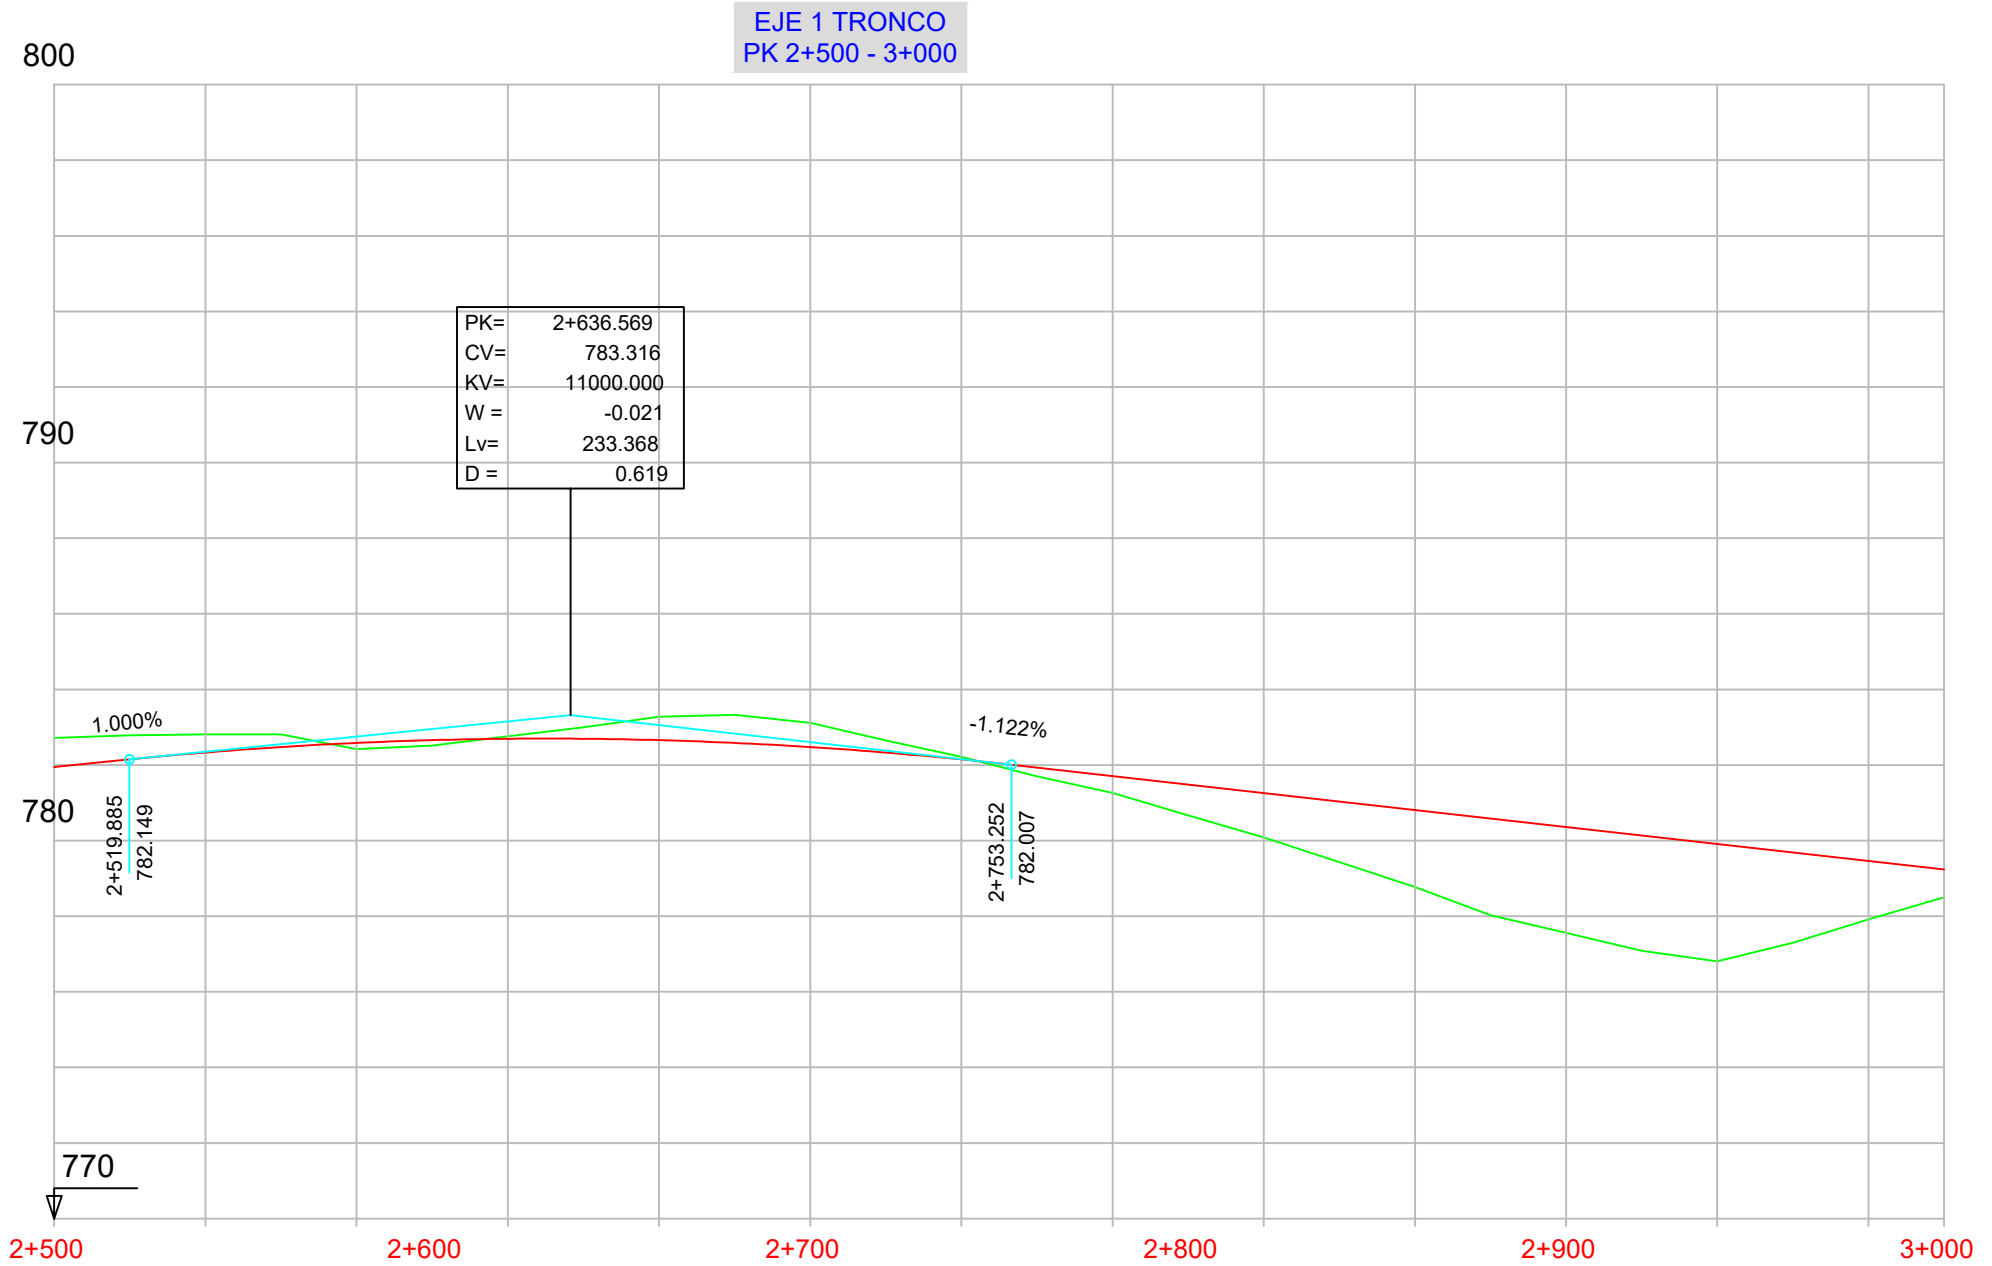

P.K.	RASANTE	TERRENO
2+500	781.950	782.71
2+550	782.332	782.81
2+600	782.586	782.42
2+650	782.694	782.76
2+700	782.475	783.28
2+750	781.707	781.26
2+800	781.258	780.08
2+850	780.810	778.77
2+900	780.361	777.56
2+950	779.913	776.81
3+000	779.464	777.92
3+050	779.240	778.50

DIAGRAMA DE CURVATURAS

DIAGRAMA DE PERALTES

