


LEYENDA		
—	RASANTE	
—	TERRENO	

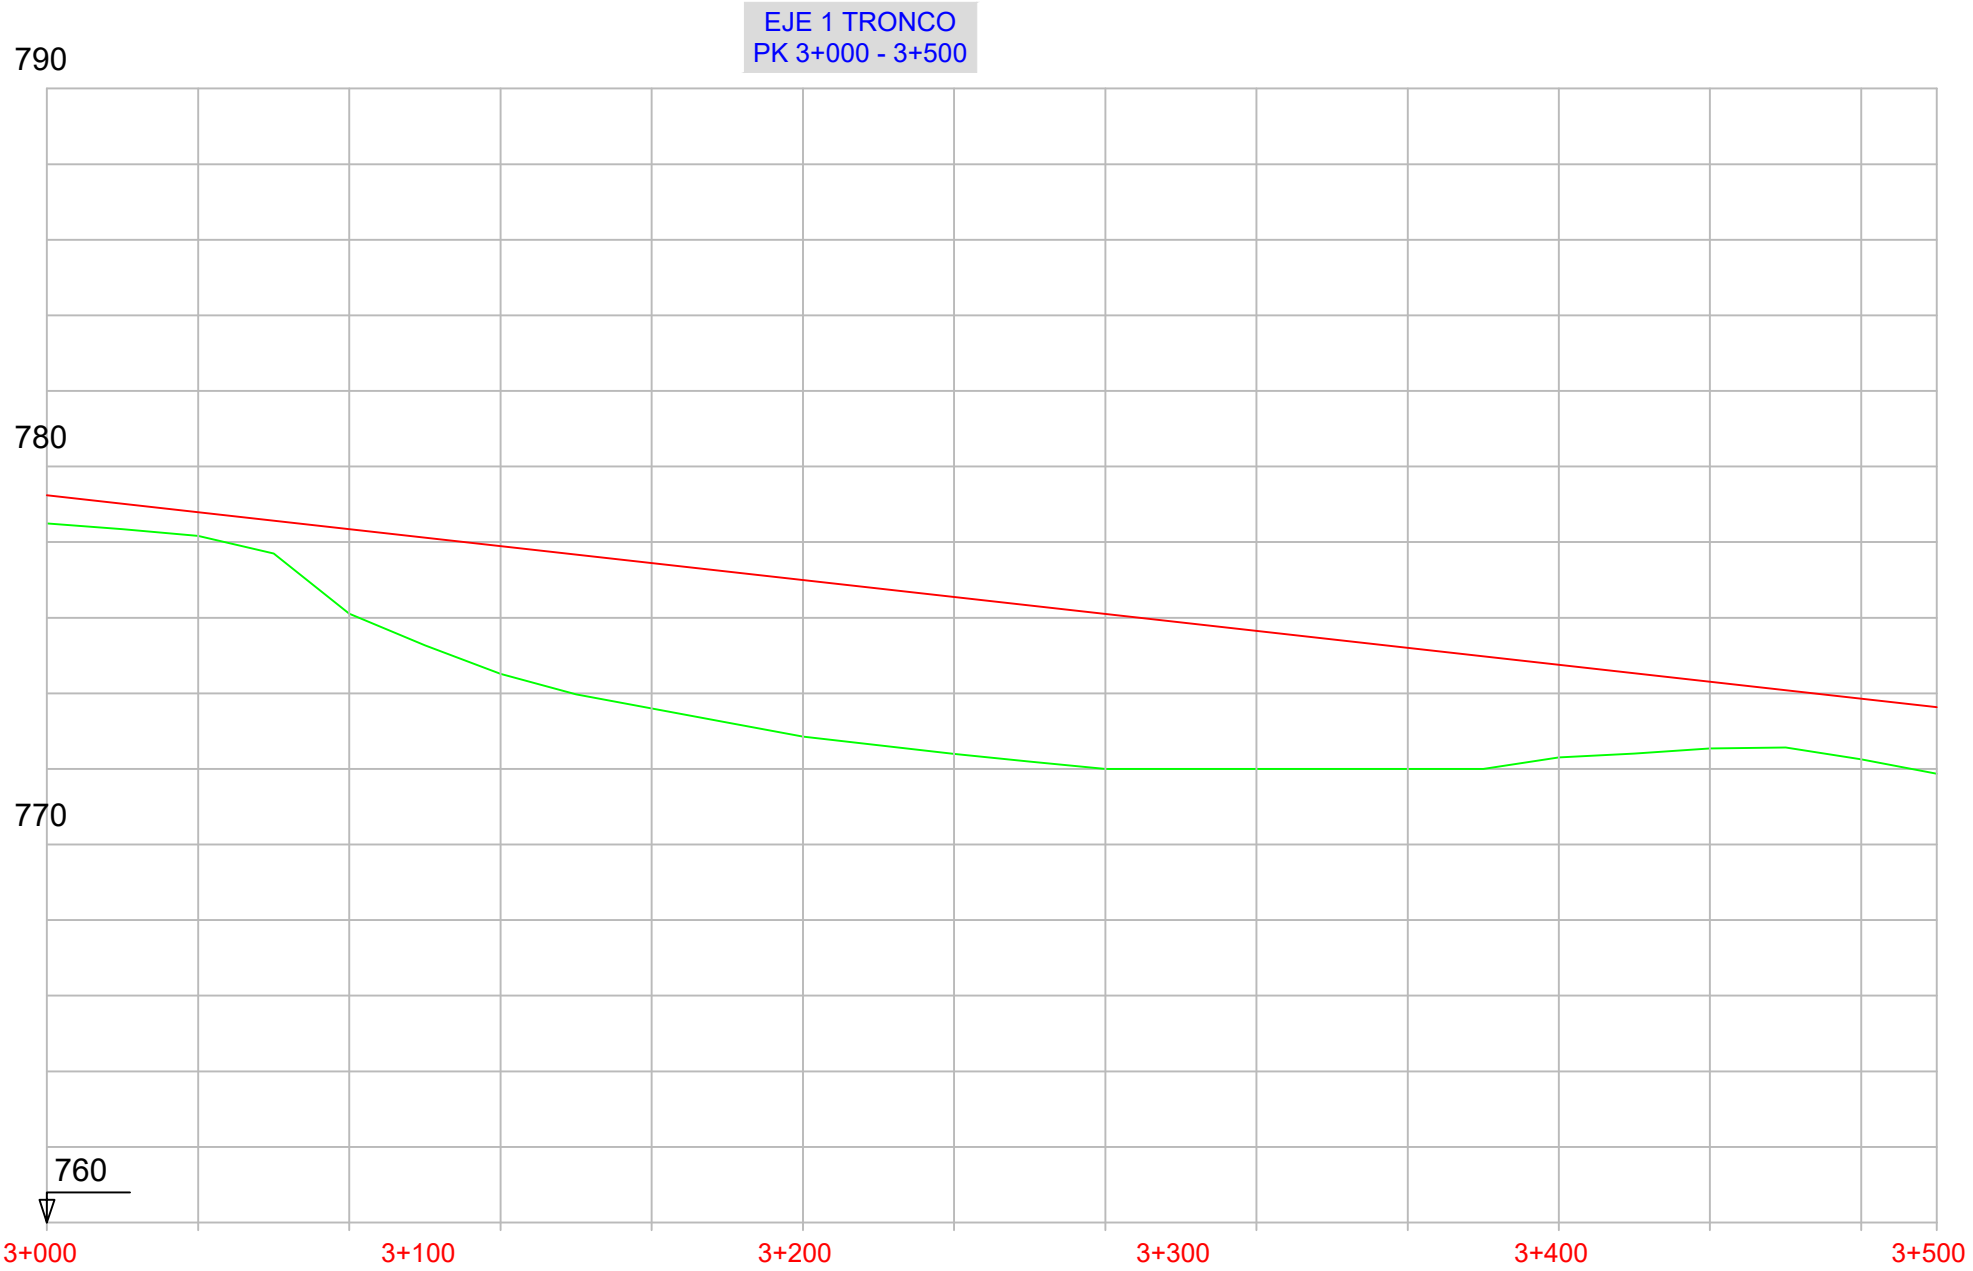

P.K.		
COTAS	RASANTE	TERRENO

779.240	778.791	778.342	777.894	777.445	776.997	776.548	776.099	775.651	775.202	774.754	774.305	773.856	773.632
778.50	778.16	777.10	774.51	773.60	772.85	772.40	772.00	772.00	772.00	772.30	772.54	772.25	771.87

DIAGRAMA
DE
CURVATURAS

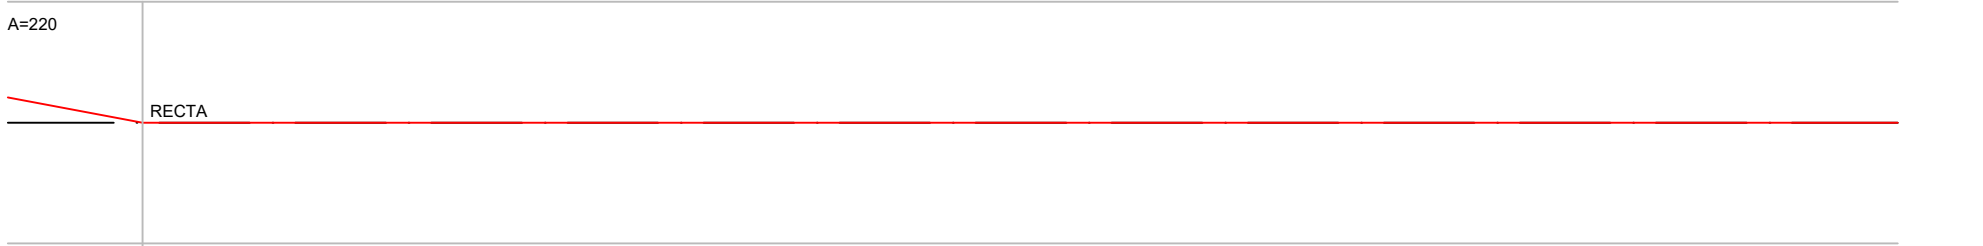


DIAGRAMA
DE
PERALTES

