


LEYENDA	
—	RASANTE
—	TERRENO

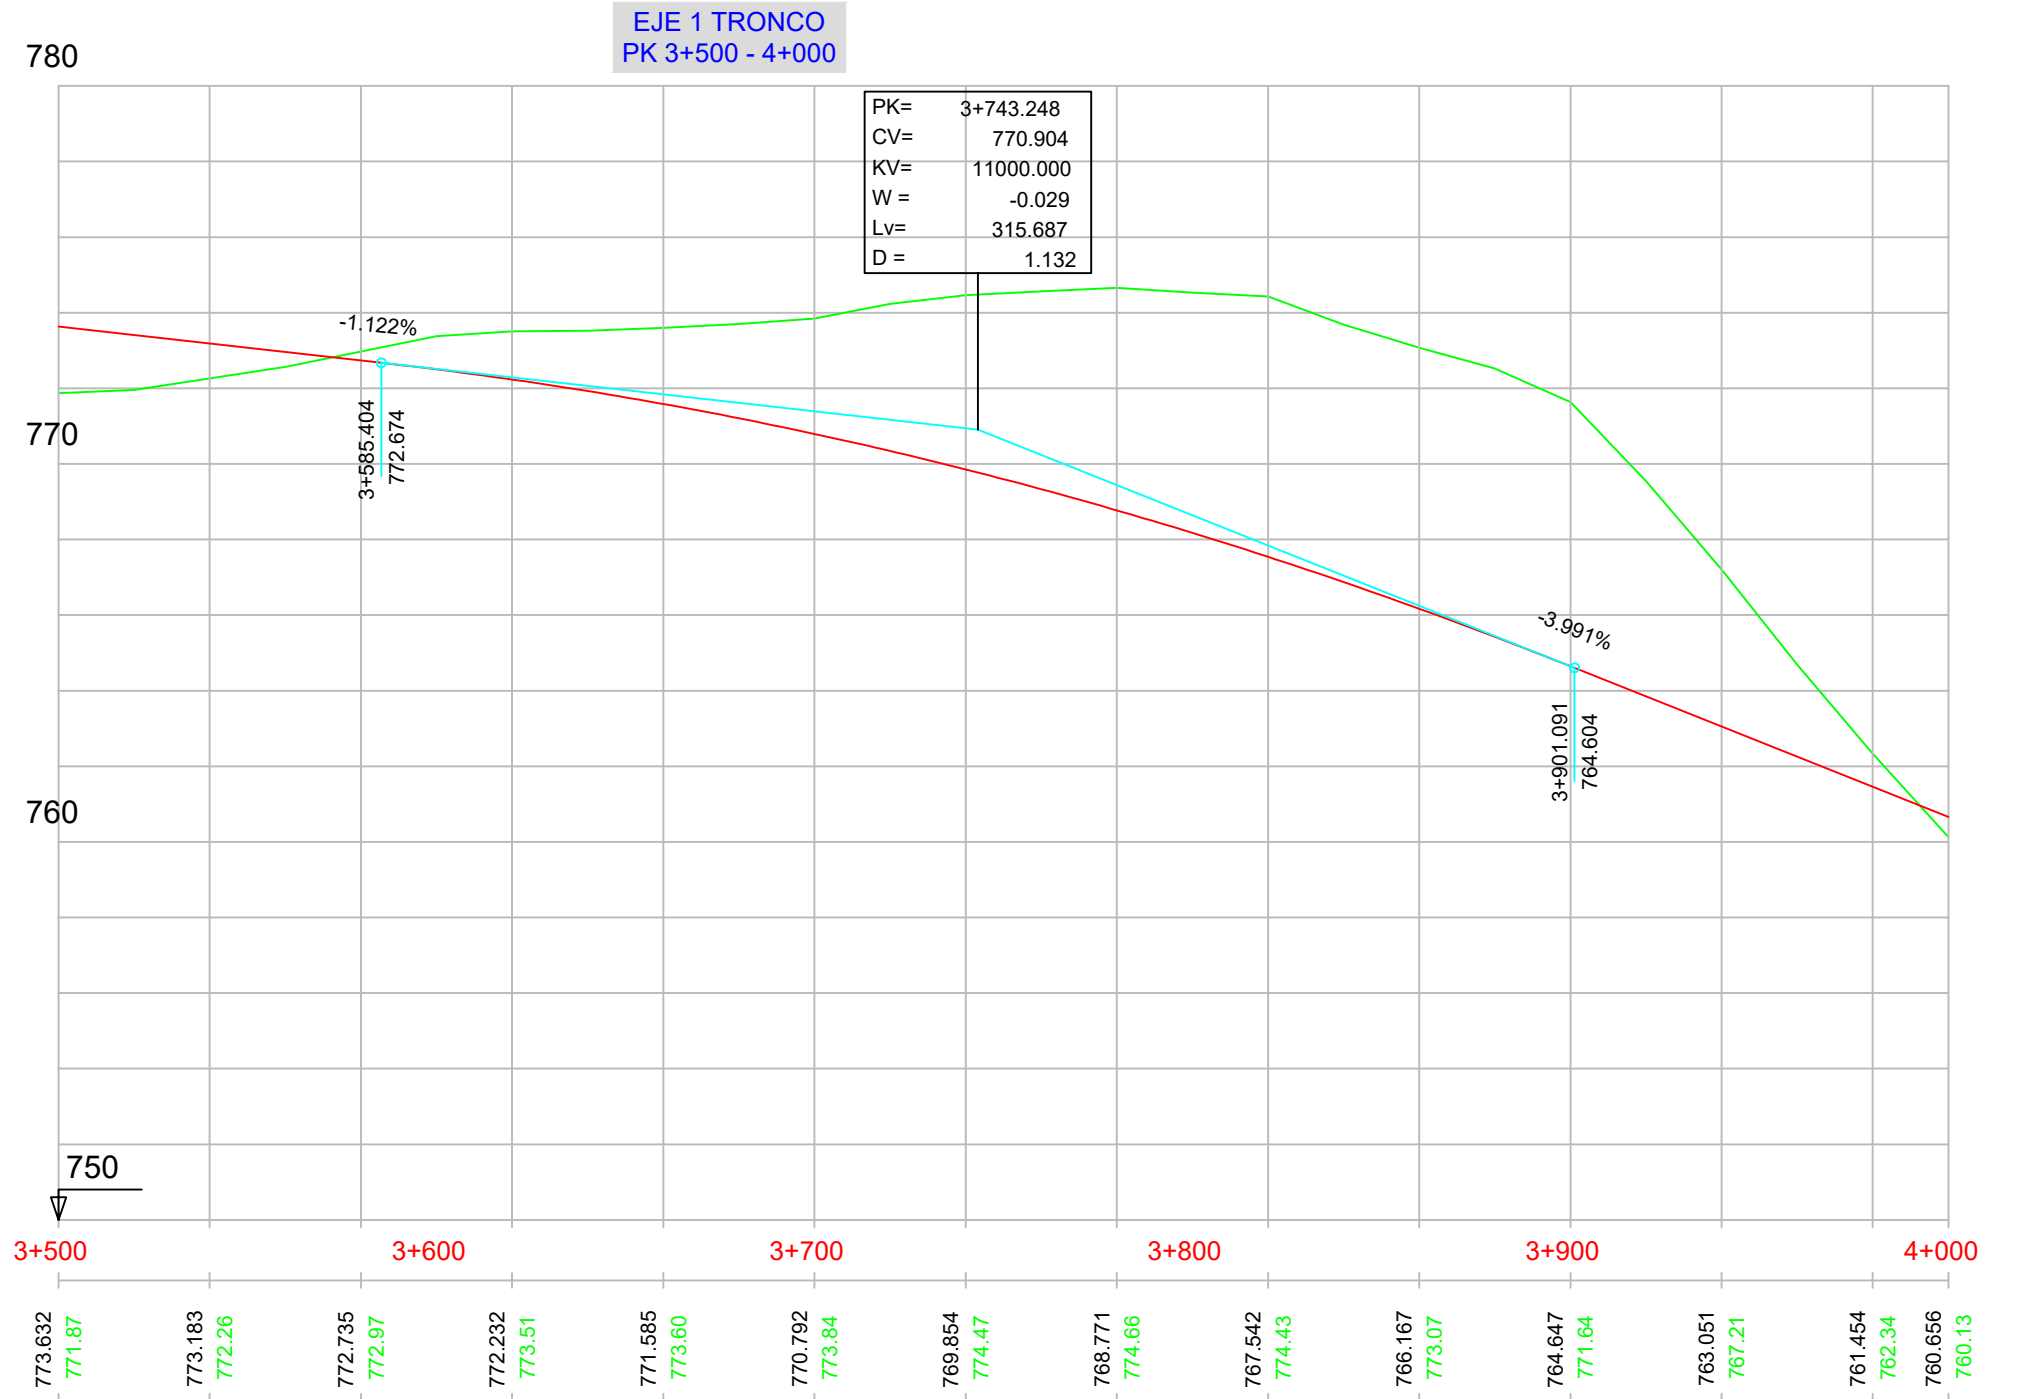

P.K.	COTAS
3+500	773.632
3+550	773.183
3+600	772.735
3+650	772.232
3+700	771.585
3+750	770.792
3+800	769.854
3+850	768.771
3+900	767.542
3+950	766.167
4+000	761.454

DIAGRAMA DE CURVATURAS

DIAGRAMA DE PERALTES

