



| LEYENDA                              |         |
|--------------------------------------|---------|
| <span style="color: red;">—</span>   | RASANTE |
| <span style="color: green;">—</span> | TERRENO |

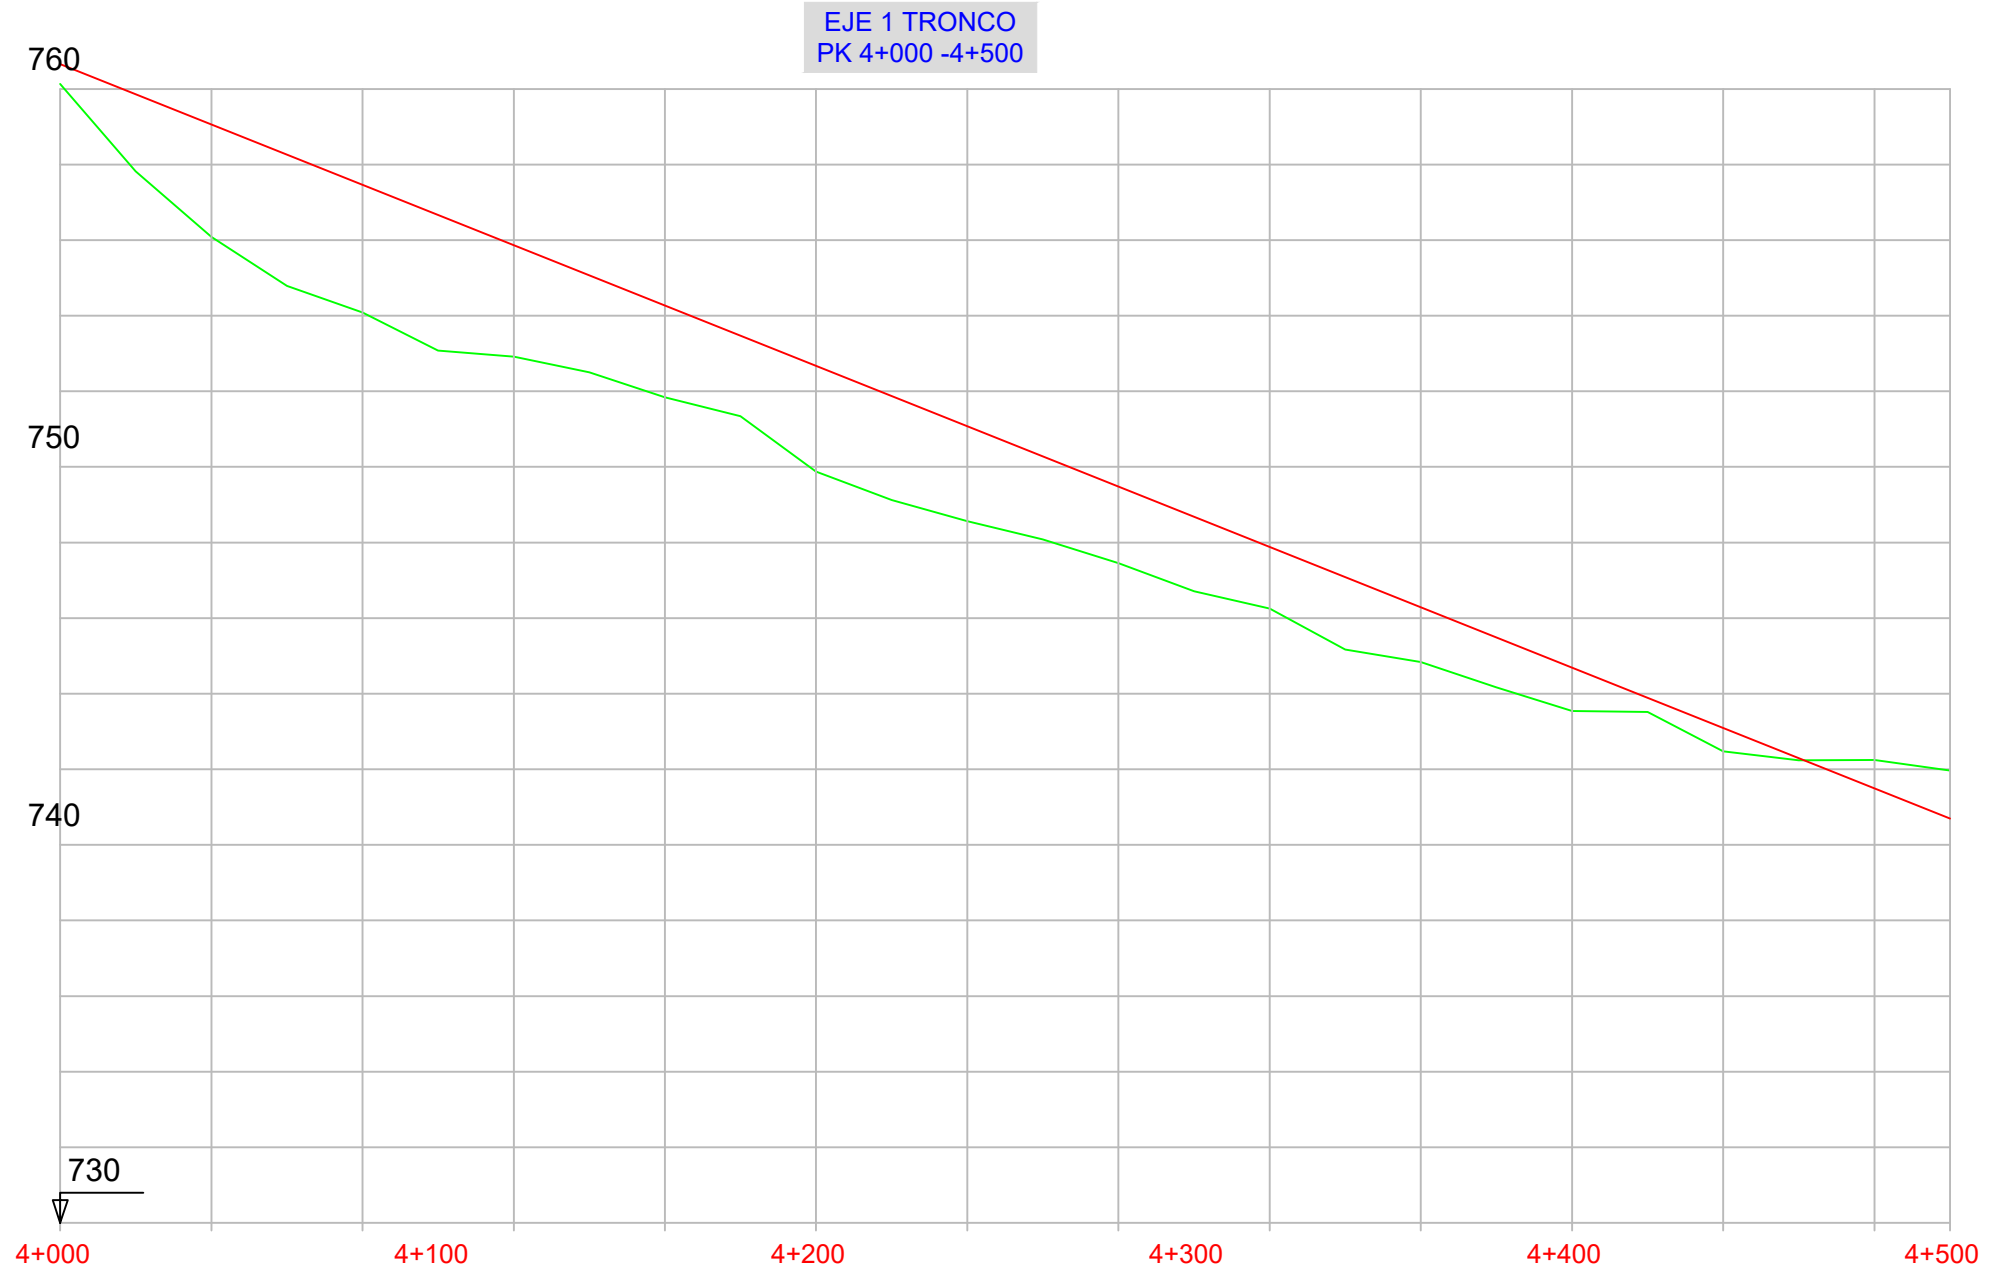

| P.K.  |         |         |
|-------|---------|---------|
| COTAS | RASANTE | TERRENO |
|       |         |         |

|         |        
|---------|--------|---------|--------|---------|--------|---------|--------|---------|--------|---------|--------|---------|--------|---------|--------|---------|--------|---------|--------|---------|--------|---------|--------|---------|--------|---------|--------|
| 760.656 | 760.13 | 759.059 | 756.08 | 757.463 | 754.09 | 755.866 | 752.91 | 754.270 | 751.84 | 752.673 | 749.87 | 751.077 | 748.56 | 749.480 | 747.45 | 747.883 | 746.25 | 746.287 | 744.84 | 744.690 | 743.55 | 743.094 | 742.47 | 741.497 | 742.25 | 740.699 | 741.96 |
|---------|--------|---------|--------|---------|--------|---------|--------|---------|--------|---------|--------|---------|--------|---------|--------|---------|--------|---------|--------|---------|--------|---------|--------|---------|--------|---------|--------|

| DIAGRAMA DE CURVATURAS |  |
|------------------------|--|
|------------------------|--|

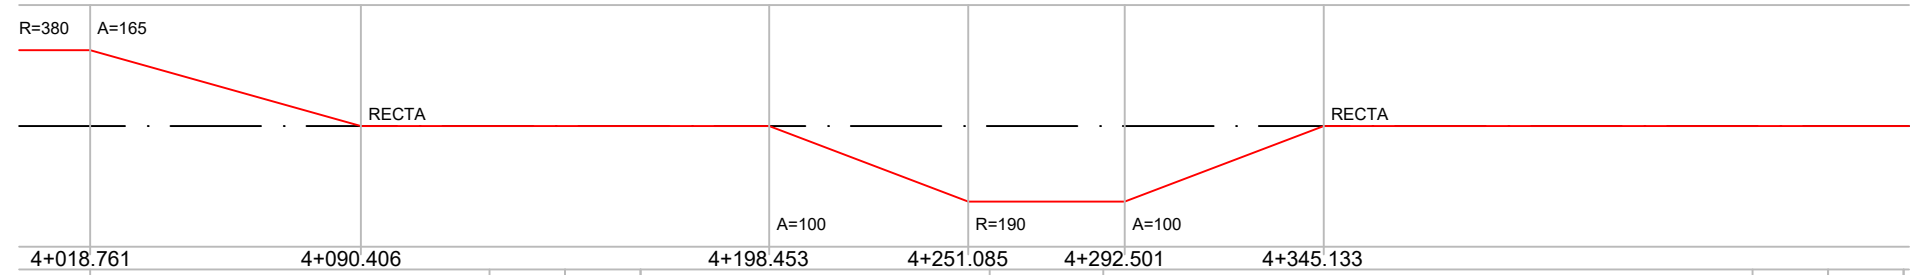

| DIAGRAMA DE PERALTES |  |
|----------------------|--|
|----------------------|--|

