


EJE 4 M-404
PK 0+000 - 0+634

LEYENDA

RASANTE

TERRENO

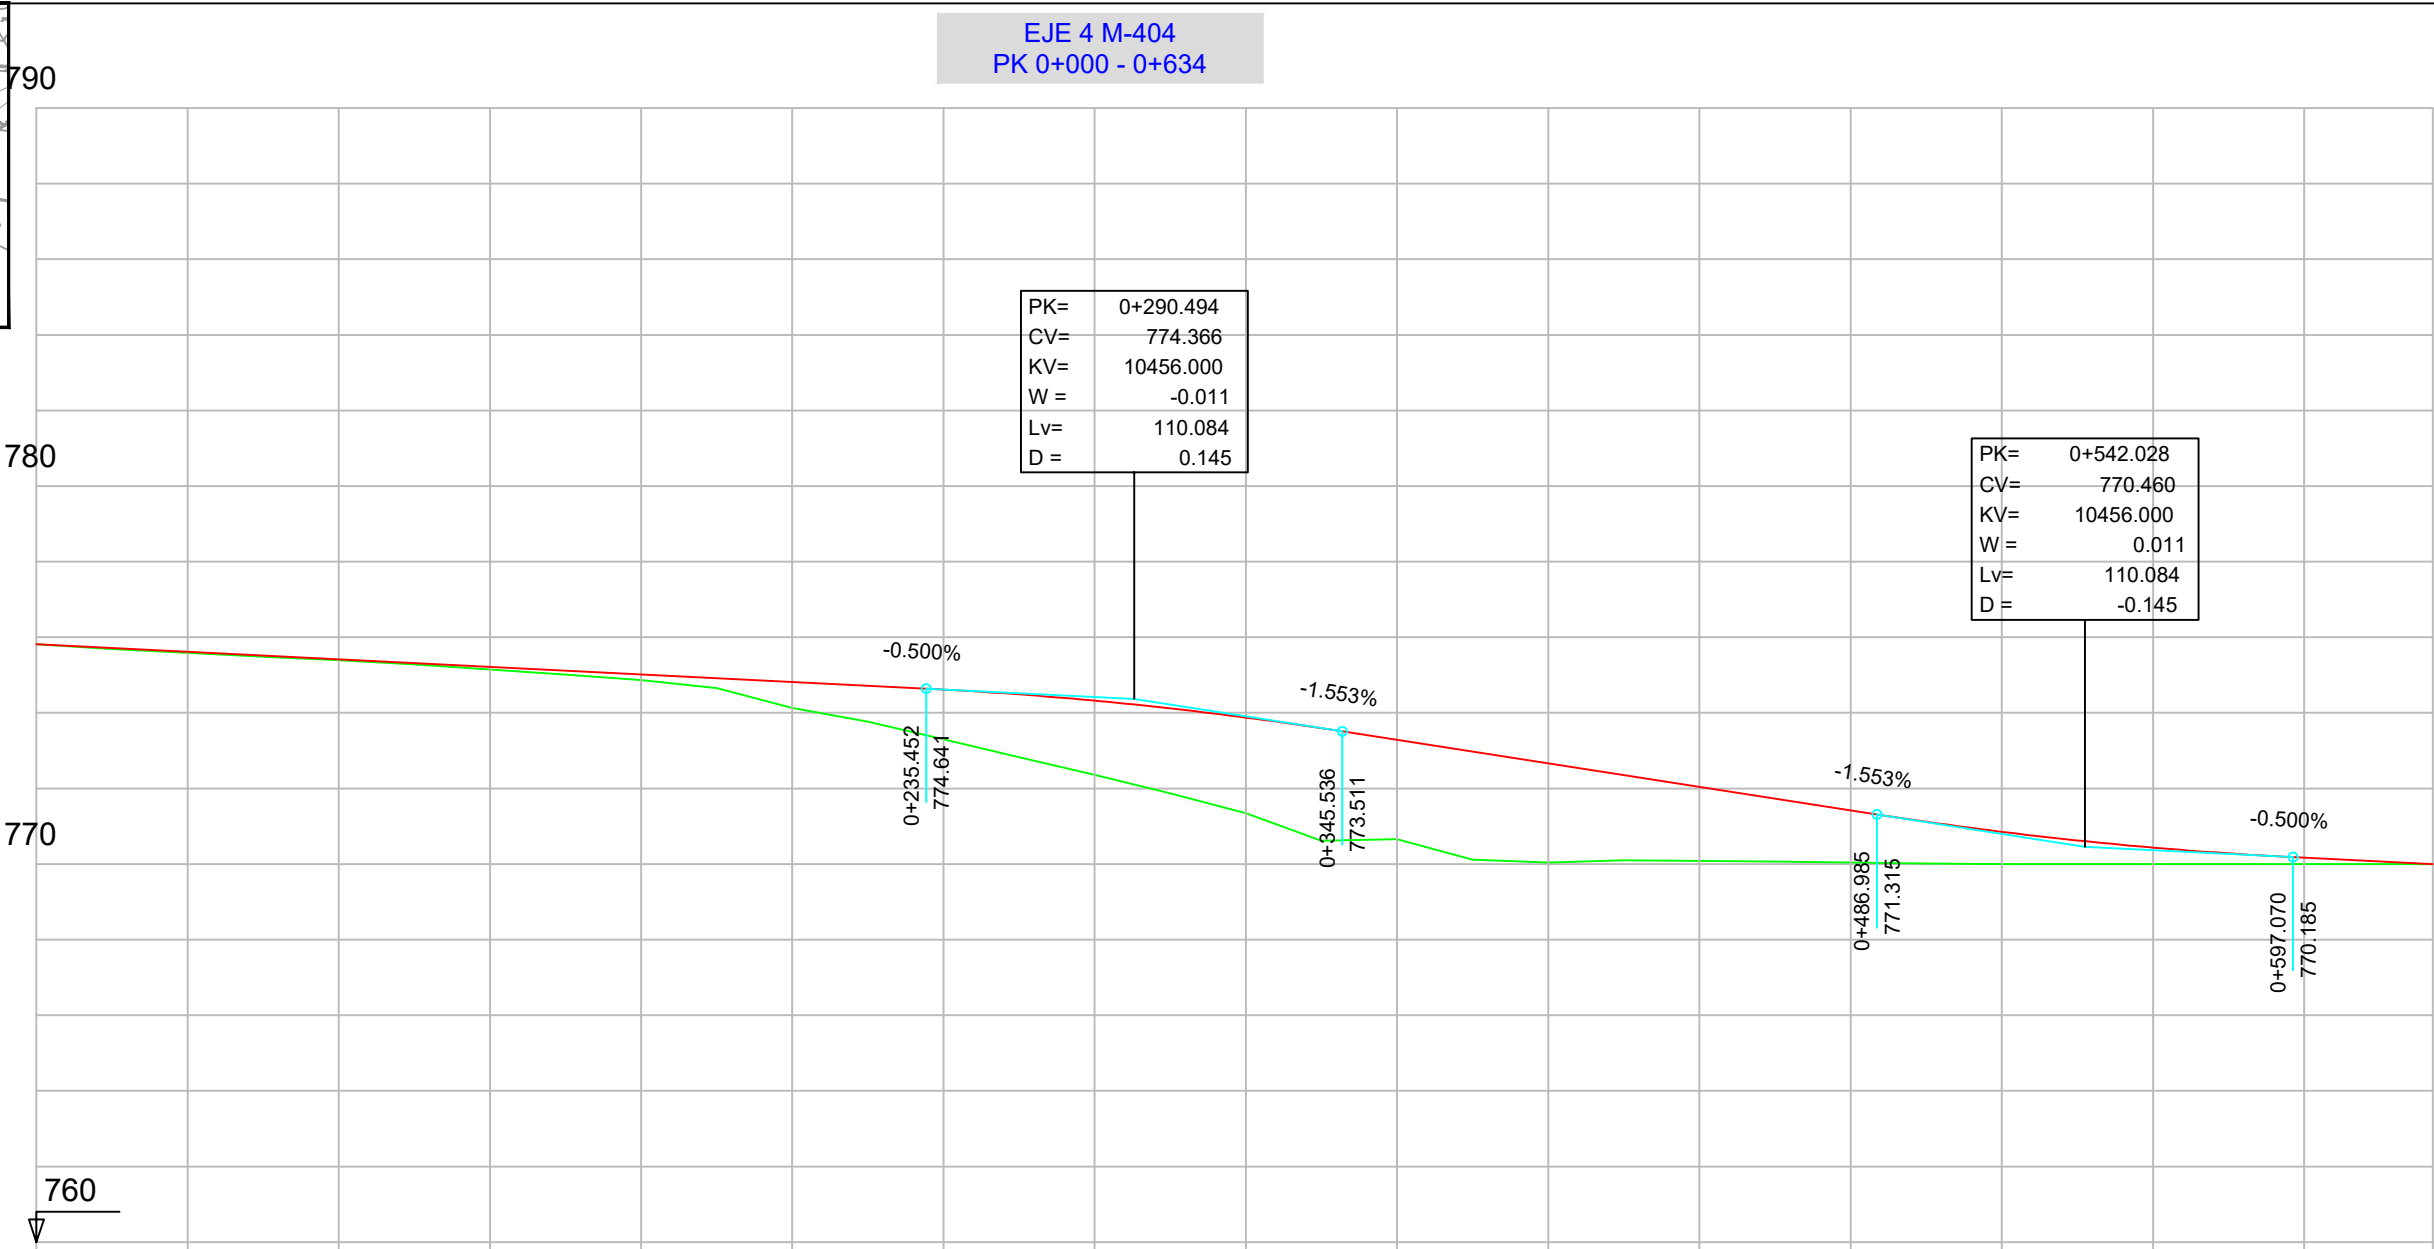

<div>760</div>																	
<div>0+0000+1000+2000+3000+4000+5000+600</div>																	
775.818																	
775.82																	
775.618																	
775.59																	
775.418																	
775.39																	
775.218																	
775.15																	
775.018																	
774.87																	
774.818																	
774.13																	
774.617																	
773.30																	
774.323																	
772.36																	
773.876																	
771.34																	
773.286																	
770.66																	
772.665																	
770.04																	
772.044																	
770.09																	
771.423																	
770.04																	
770.854																	
770.00																	
770.436																	
770.00																	
770.170																	
770.00																	
770.000																	
770.00																	

DIAGRAMA
DE
CURVATURAS

DIAGRAMA
DE
PERALTES

